

City of Puyallup
Development & Permitting Services
ISSUED PERMIT

Building

Planning

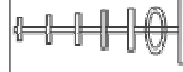
Engineering

Public Works

Fire

Traffic

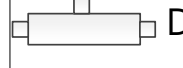
Device Legend

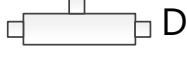
 Donor Site_PMR Source

 CELLMAX-O-CPUSE Omni-directional Antenna

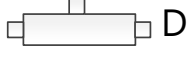
 DN-34FN Coupler

 DN-44FN Coupler

 DN-54FN Coupler

 DN-64FN Coupler

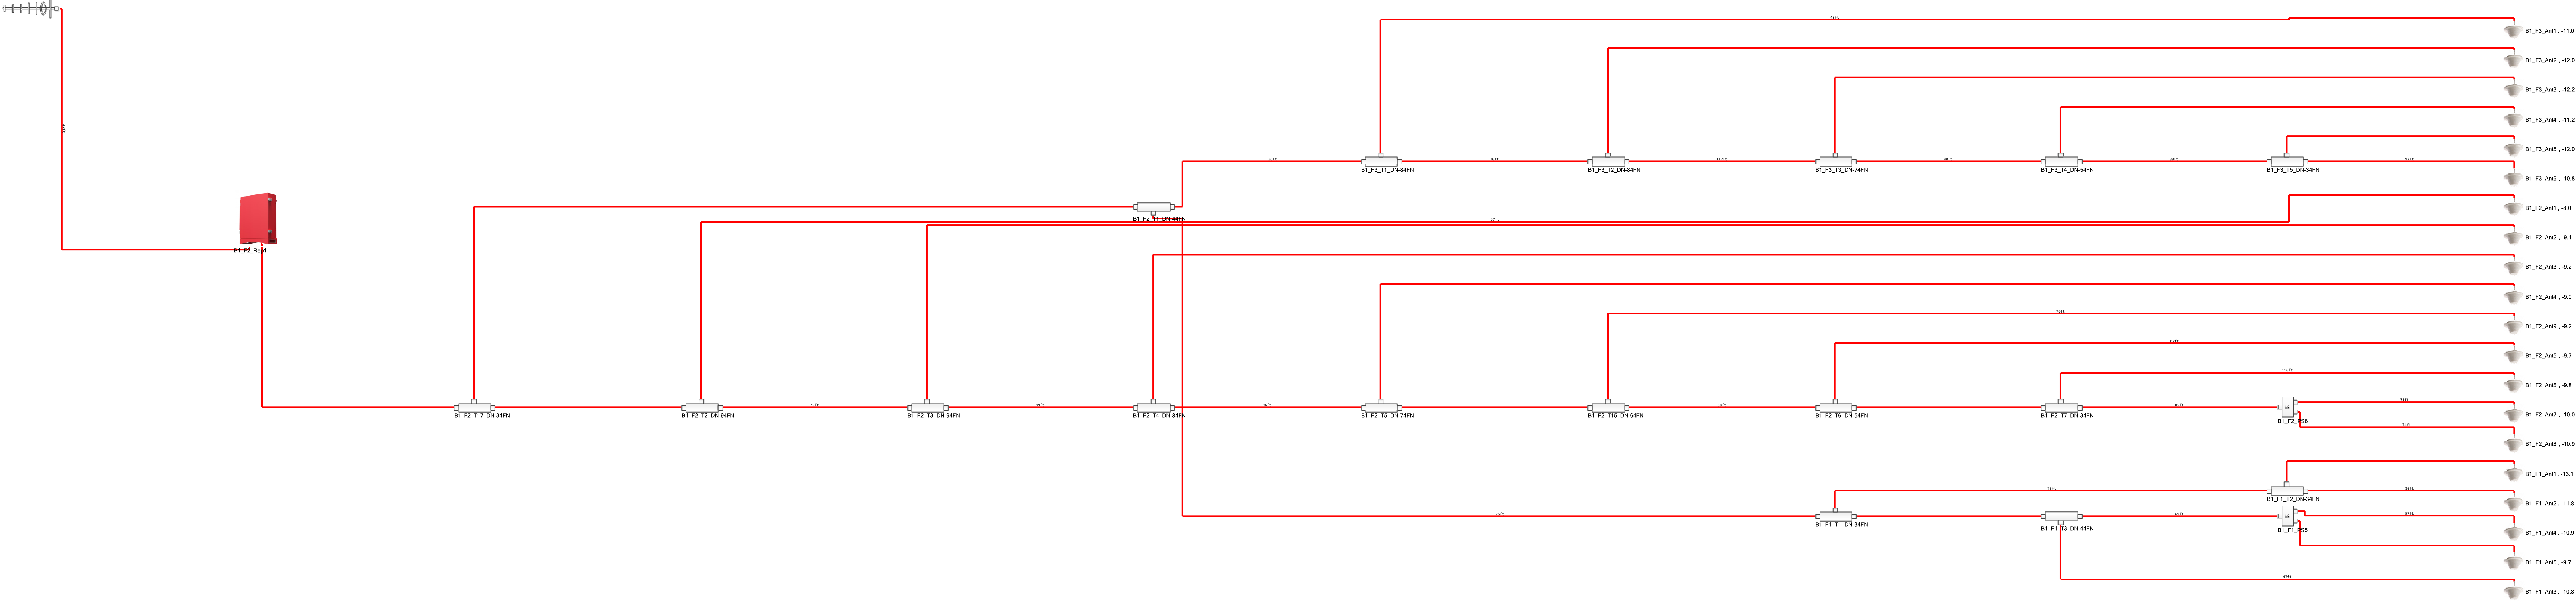
 DN-74FN Coupler

 DN-84FN Coupler

 DN-94FN Coupler

 2 PowerSplitter

 RX7W22-083233AC Repeater





N
OVERALL PLAN - LEVEL 1
Scale: NTS



