


LARSON RIVER ROAD AUTO STORAGE

A PORTION OF THE NE 1/4 OF THE SE 1/4 OF SEC. 20, TWN. 20 N., RGE. 04 E. W.M.
CITY OF PUYALLUP, PIERCE COUNTY, WASHINGTON.

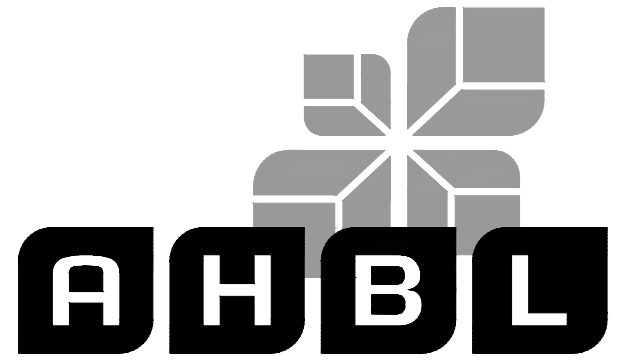

TACOMA • SEATTLE • SPOKANE • TRI-CITIES

2215 North 30th Street, Suite 300, Tacoma, WA 98403
253.383.2422 TEL 253.383.2572 FAX www.ahbl.com WEB

Project Title:
LARSON RIVER ROAD STORAGE


Client:
LARSON AUTOMOTIVE GROUP
1409 ALEXANDER AVENUE EAST
FIFE, WA 98424-1109
JOSH LARSON

Job No.
2160102.10

Issue Set & Date:
PERMIT SET
10/1/2021


PLANT SCHEDULE

TREES	CODE	BOTANICAL NAME	COMMON NAME	QTY	
AB	ACER SACCHARINUM 'BOHFIRE'	SILVER MAPLE	1.5' GAL		
PV	PARROTTIA PERSICA 'VANESSA'	PERSIAN PARROTTIA	2" GAL		
TE	THUJA PLICATA 'EXCELSA'	WESTERN RED CEDAR	8' HT. MN.		
TV	THUJA PLICATA 'VIRESCENS'	WESTERN RED CEDAR	6' HT. MN.		
UP	ULMUS X 'HOMESTEAD'	ELM	1.5' GAL		
SHRUBS	CODE	BOTANICAL NAME	COMMON NAME	QTY	
MA	MAHONIA AQUIFOLIUM	OREGON GRAPE	2 GAL		
RK	RIBES SANGUINEUM 'KING EDWARD VII'	RED FLOWERING CURRANT	2 GAL		
RA	ROSA NOOTKA	NOOTKA ROSE	2 GAL		
SD	SPIRAEA DOUGLASSII	WESTERN SPIREA	2 GAL		
VT	VACCINIUM OVATUM 'THUNDERBIRD'	EVERGREEN HUCKLEBERRY	5 GAL		
GROUND COVERS	CODE	BOTANICAL NAME	COMMON NAME	QTY	SPACING
AE	ARCTOSTAPHYLOS UVA-URSI 'EMERALD CARPET'	EMERALD CARPET MANZANITA	1 GAL	36" o.c.	
LP	LONGICERA PILEATA	PRIVET HONEYSUCKLE	1 GAL	30" o.c.	
MC	MAHONIA AQUIFOLIUM 'COMPACTA'	COMPACT OREGON GRAPE	1 GAL	36" o.c.	
PM	PRUNUS LAUROCERASUS MT. VERNON	MT. VERNON LAUREL	1 GAL	24" o.c.	
TD	TURF HYDROSEED DRYLAND MEADOW MIX	DRYLAND MEADOW	HYDROSEED		

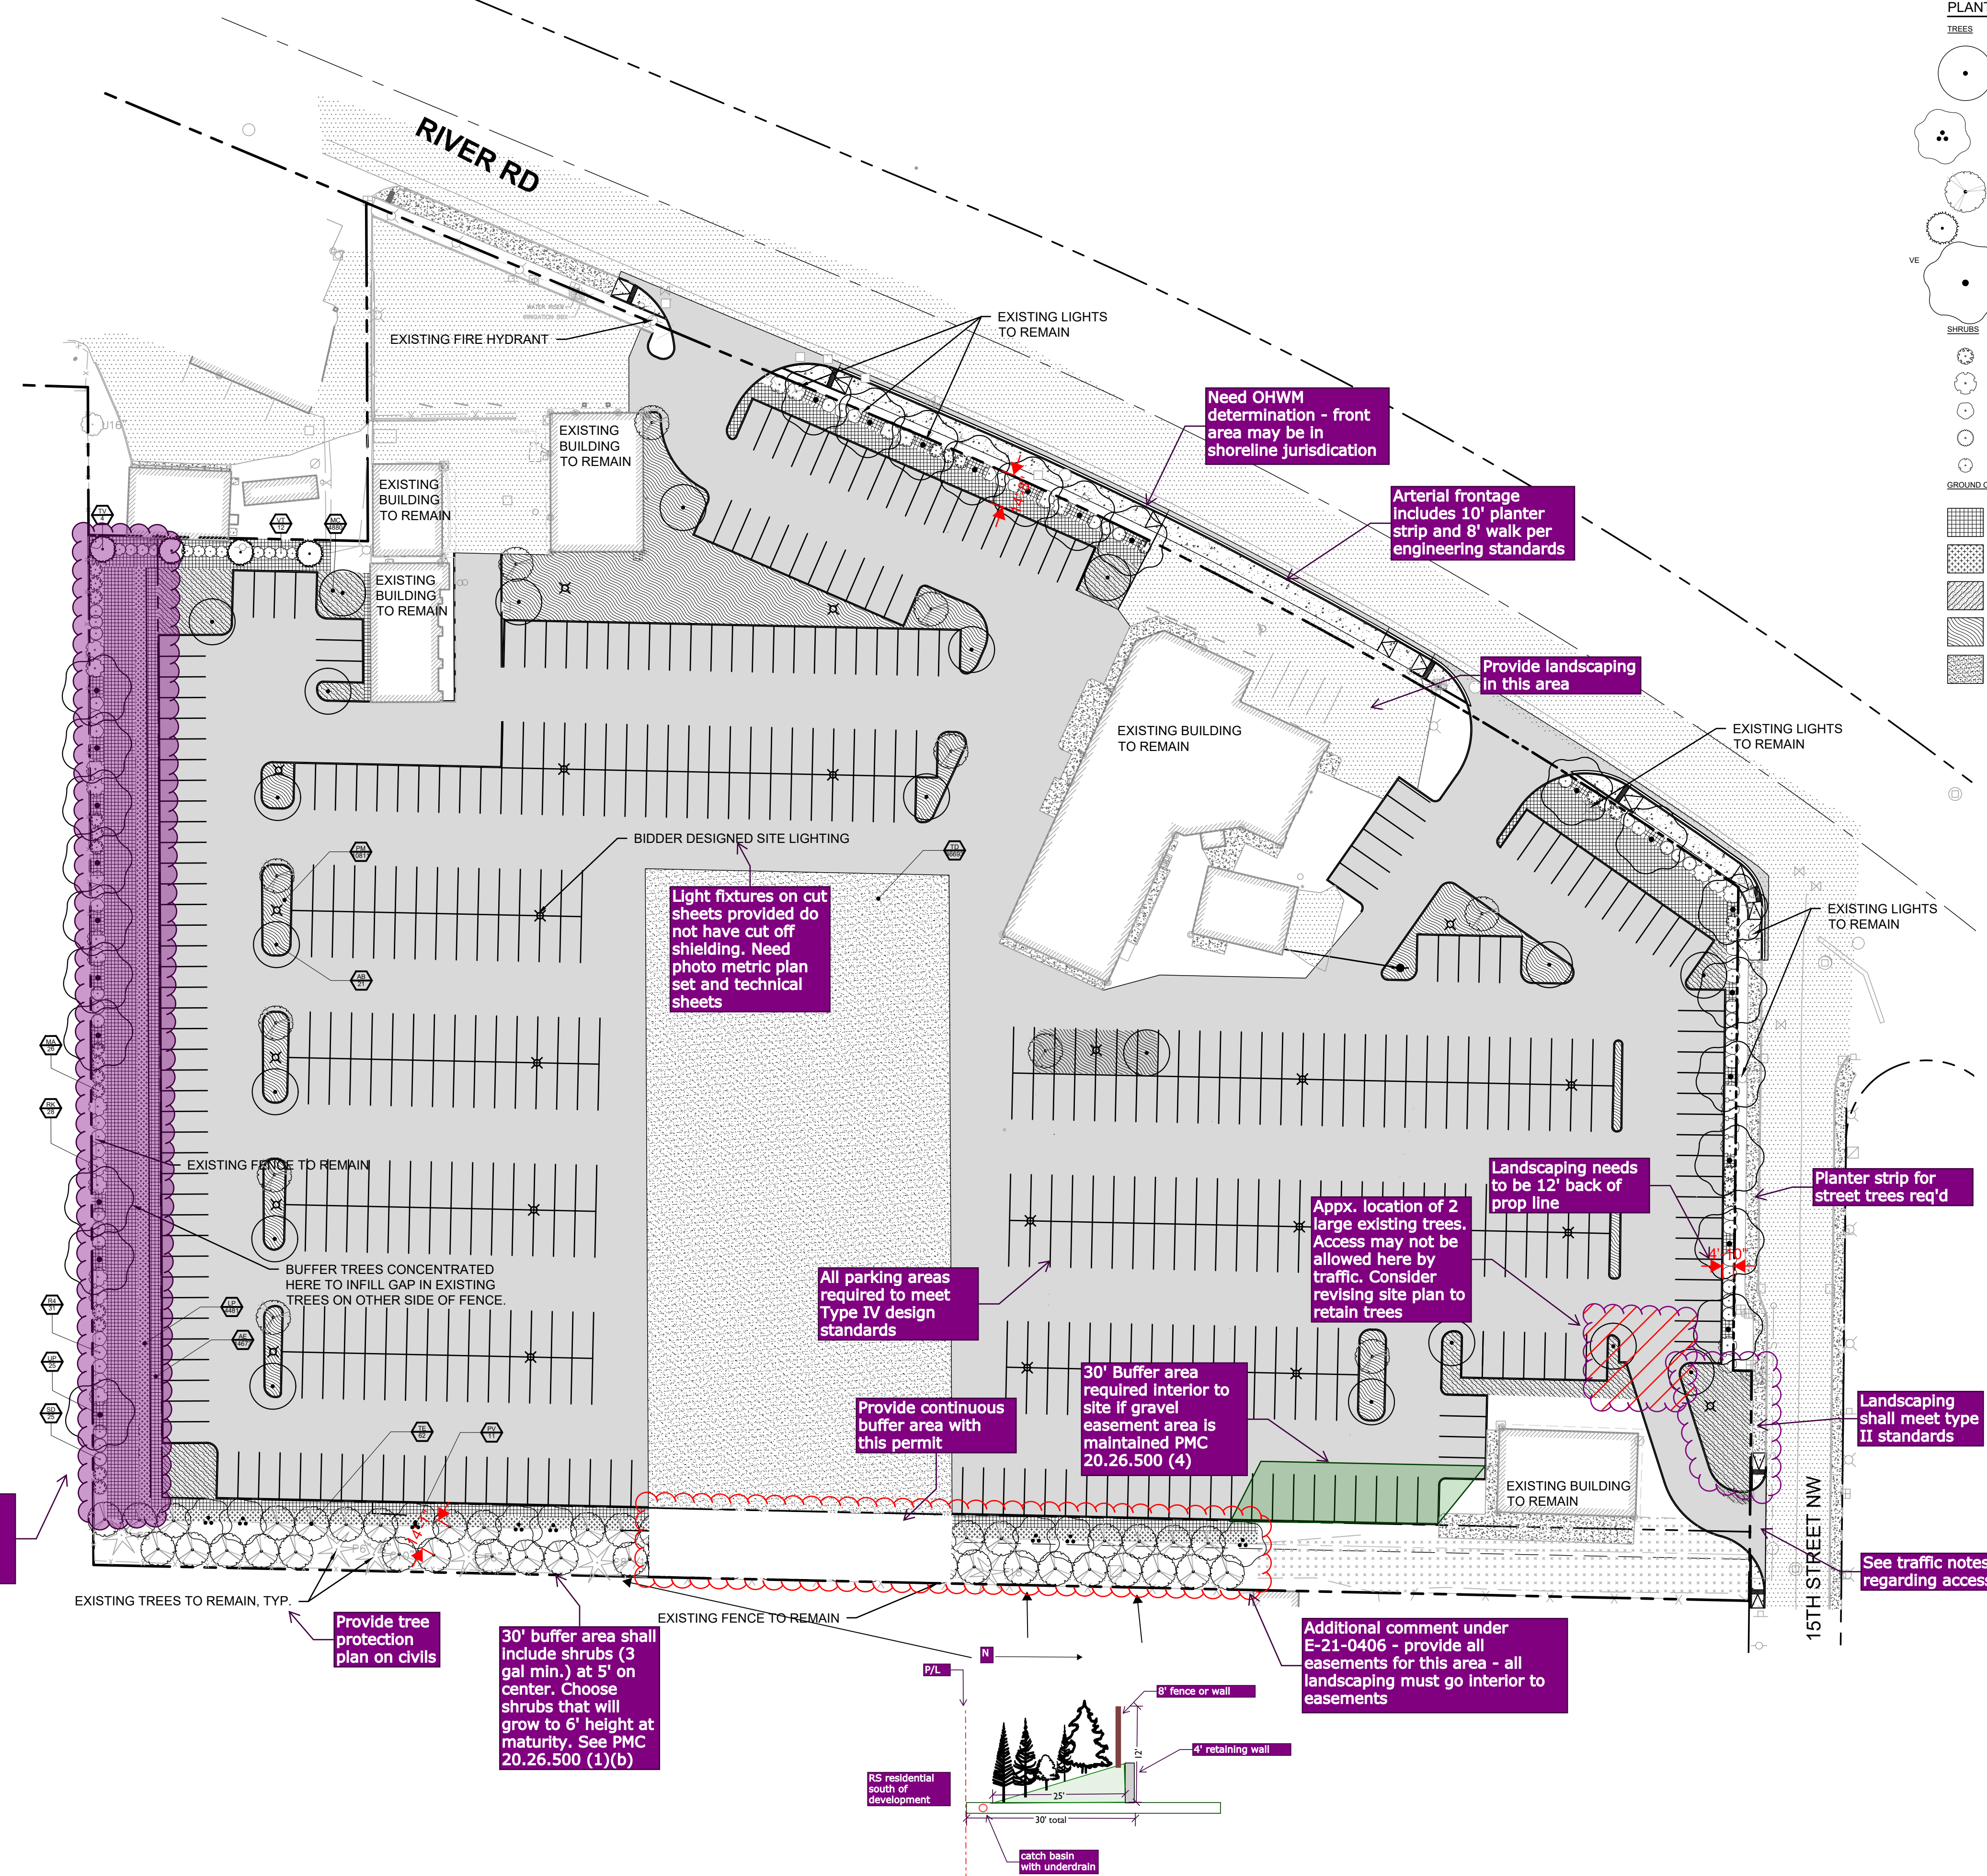

NOTES:
1. LIGHT POLES ARE SCHEMATIC. BIDDER TO PROVIDE LIGHTING DESIGN FOR OWNER APPROVAL.
2. BIDDER DESIGNED IRRIGATION SYSTEM.

NOTICE
ALTERATION OF THIS DOCUMENT SHALL INVALIDATE THE PROFESSIONAL SEAL AND SIGNATURE. PRODUCTION OF THIS DOCUMENT DOES NOT CONSTITUTE A REPLY TO THE PROJECT. THIS DOCUMENT IS THE PROPERTY OF AHBL AND IS NOT TO BE USED FOR ANY OTHER PROJECT, OR ADDITION TO THAT PROJECT OR FOR ANY OTHER PROJECT.

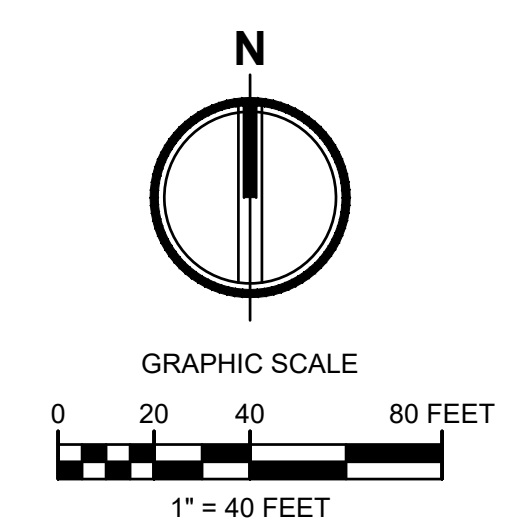

APPROVED
BY: CITY OF PUYALLUP ENGINEERING SERVICES
DATE: _____
NOTE: THIS APPROVAL IS VOID AFTER 1 YEAR FROM APPROVAL DATE. THE CITY WILL NOT BE RESPONSIBLE FOR ERRORS AND/OR OMISSIONS ON THESE PLANS. FIELD CONDITIONS MAY DICTATE CHANGES TO THESE PLANS AS DETERMINED BY THE ENGINEERING SERVICES MANAGER.

Revisions:
Sheet Title:
LANDSCAPE PLAN

Designed by: MH
Drawn by: SBK
Checked by: TCS

Sheet No.
L1.0
11 of 12 Sheets

