


1 1ST FLOOR PLAN
1/8" = 1'-0"

0 4' 8' 16'

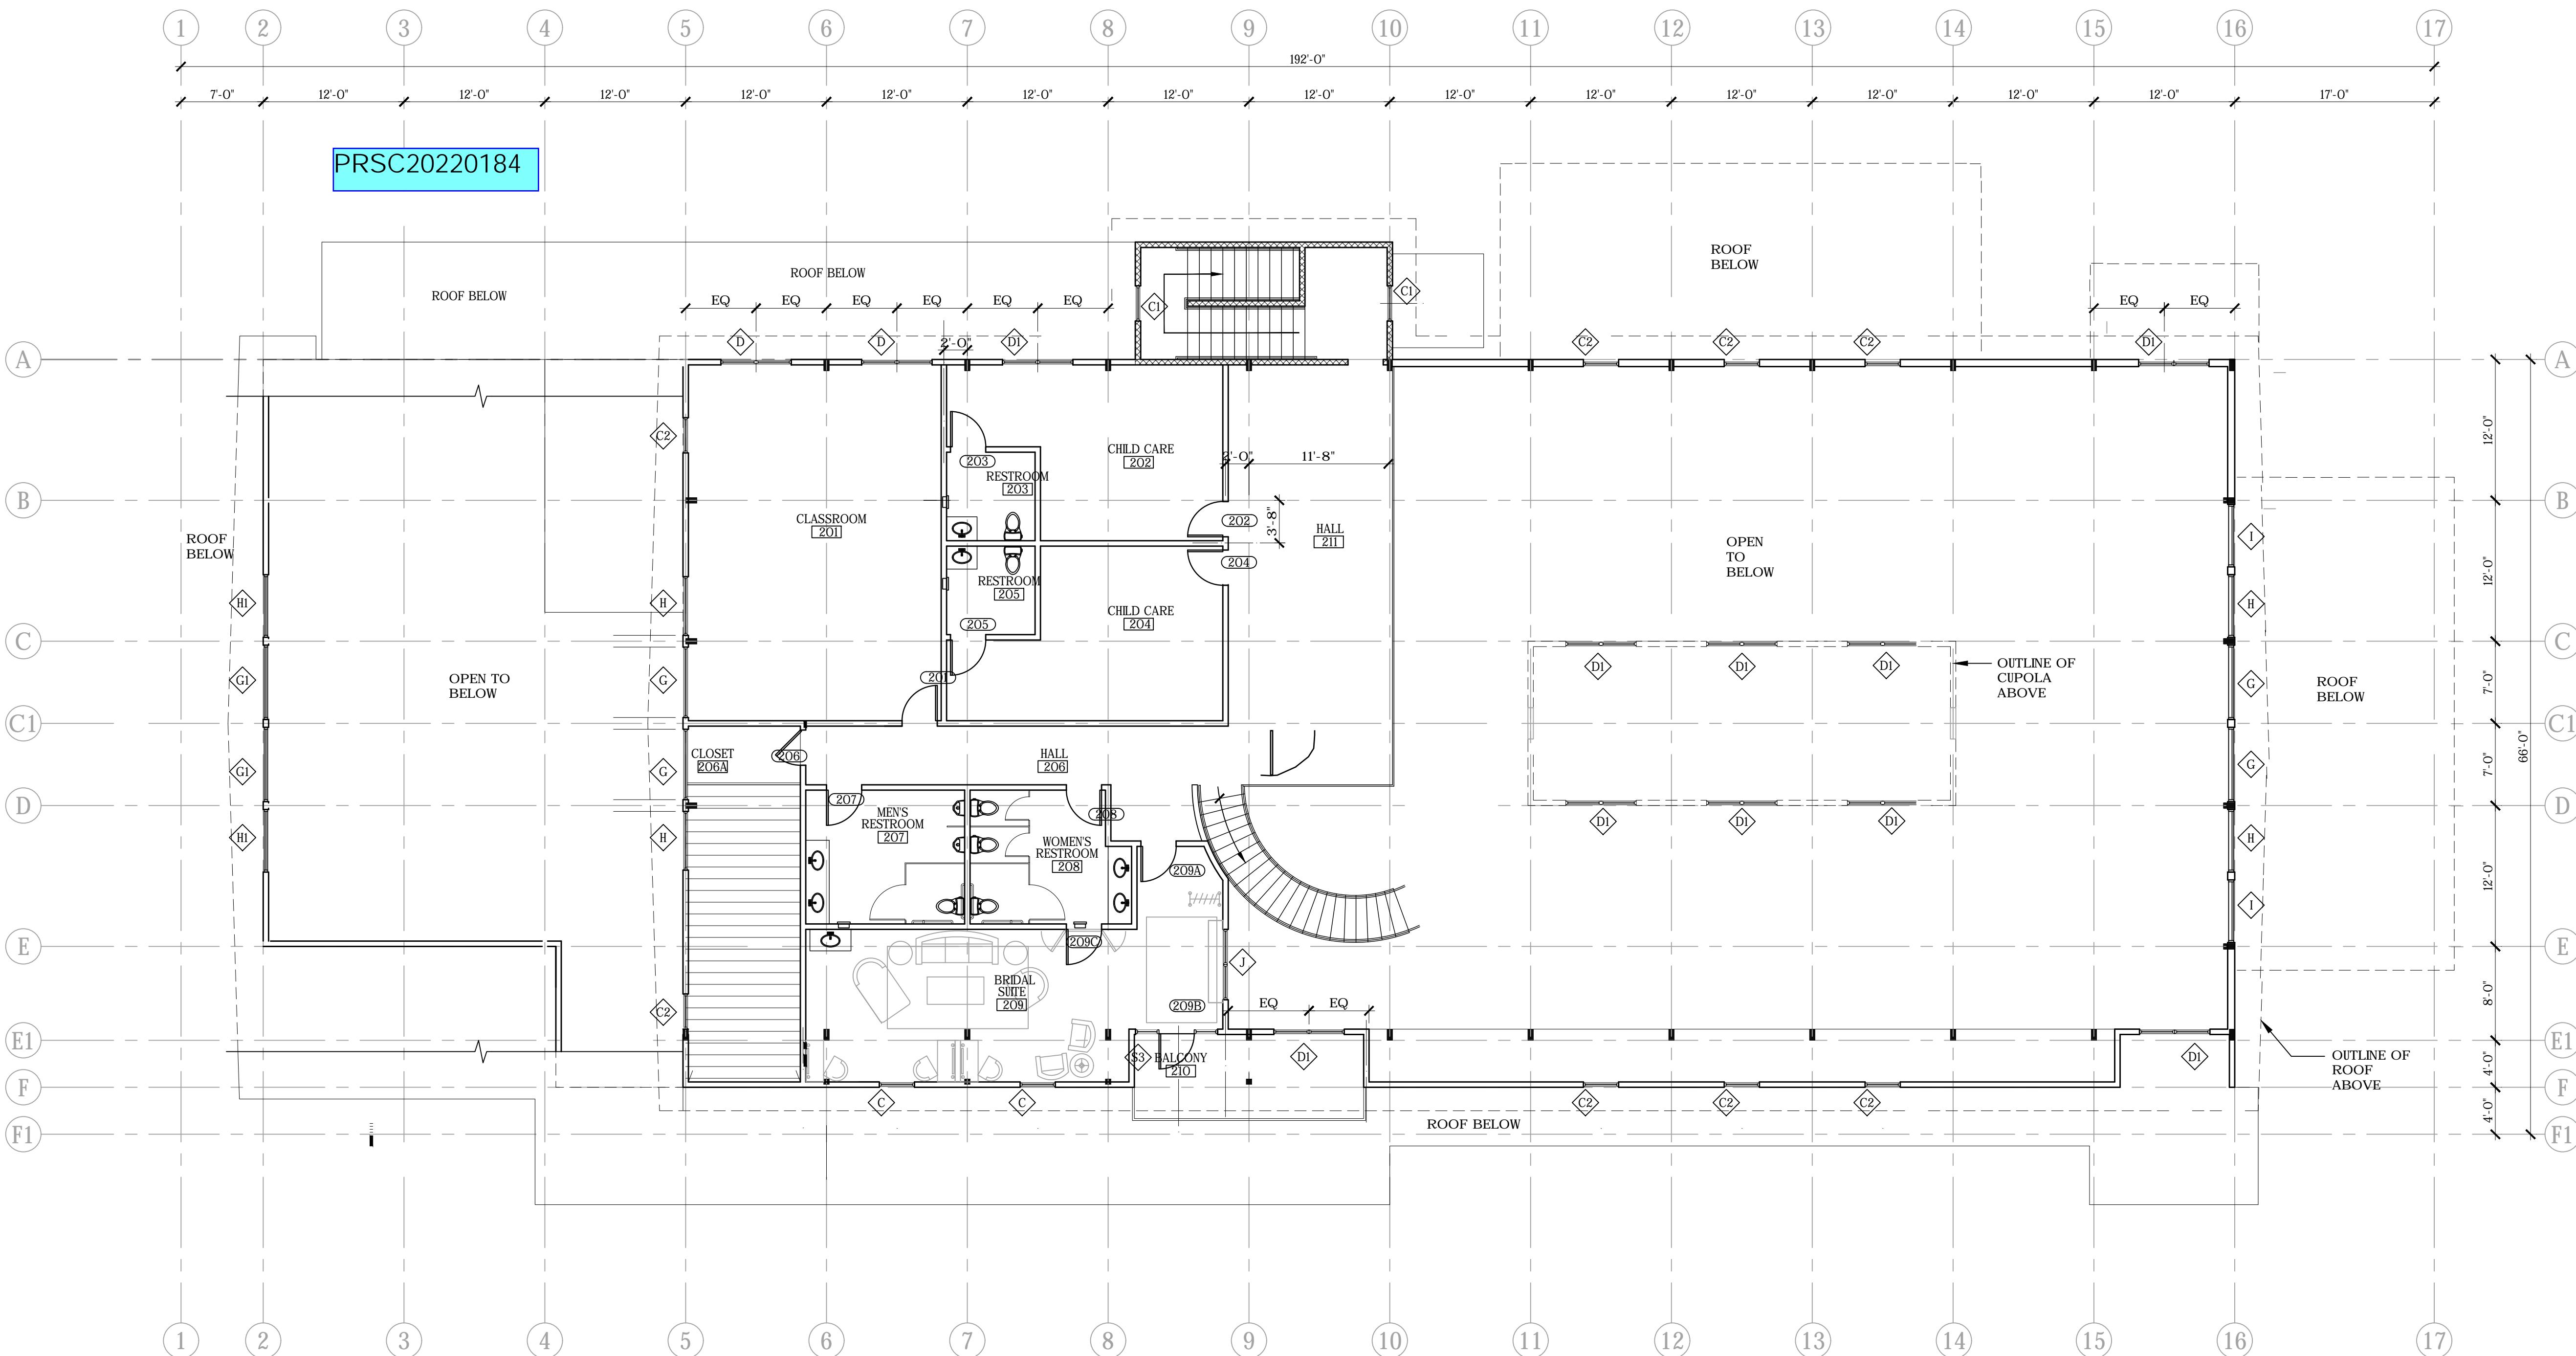

1 2ND FLOOR PLAN

$$1/8" = 1'-0"$$

