

PROJECT DATA

BUILDING DATA:	
BUILDING AREA	143,463 S.F.
TIRE CENTER	5,200 S.F.
TOTAL BUILDING	148,663 S.F.
RACK COUNT:	
GROCERY RACKS (15 ft.)	106
CENTER SECTION	20,820 S.F.
HARDLINE RACKS (15 ft.)	160



Gary K. Munkelt & Associates, LLC
Structural Consulting Engineers
GKM Job No. 2108127 R1
Received Electronically: 08/24/2021
Reviewed and Approved: 08/25/2021
Revised Layout - Moved Cell Phone Kiosk & Added 3 Bays of Rack at Entrance / Exit Area & Re-Issued: 03/03/2022

Scale may be altered: Use dimensions

Reference Detail Drawings by Gary K. Munkelt & Associates, LLC CW-10, RU-9 for additional storage rack information, no changes (Rack dimensions are nominal - CW-10 Governs)

Gary K. Munkelt & Associates, LLC
Structural Consulting Engineers
1180 Walsh Rd., Suite 100
North Wales, PA 19454
Phone 215-855-8713 Fax 215-855-8714

STRUCTURAL DESIGN ONLY

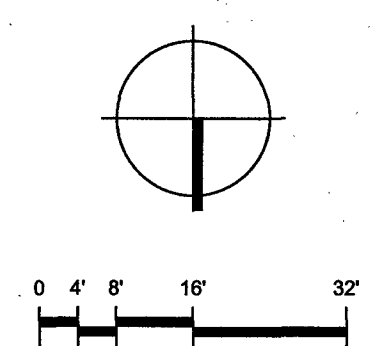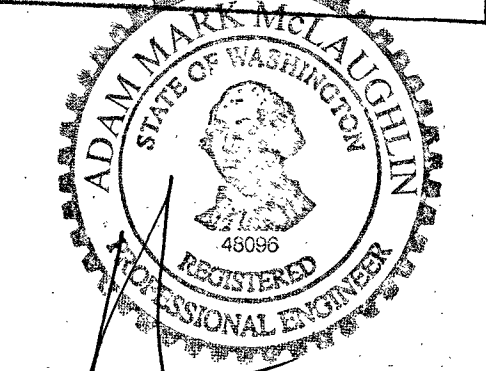


PUYALLUP #660

1201 39TH ST.
PUYALLUP, WA 98373

98-5080
MARCH 01, 2022

EXISTING FLOOR PLAN

EX21

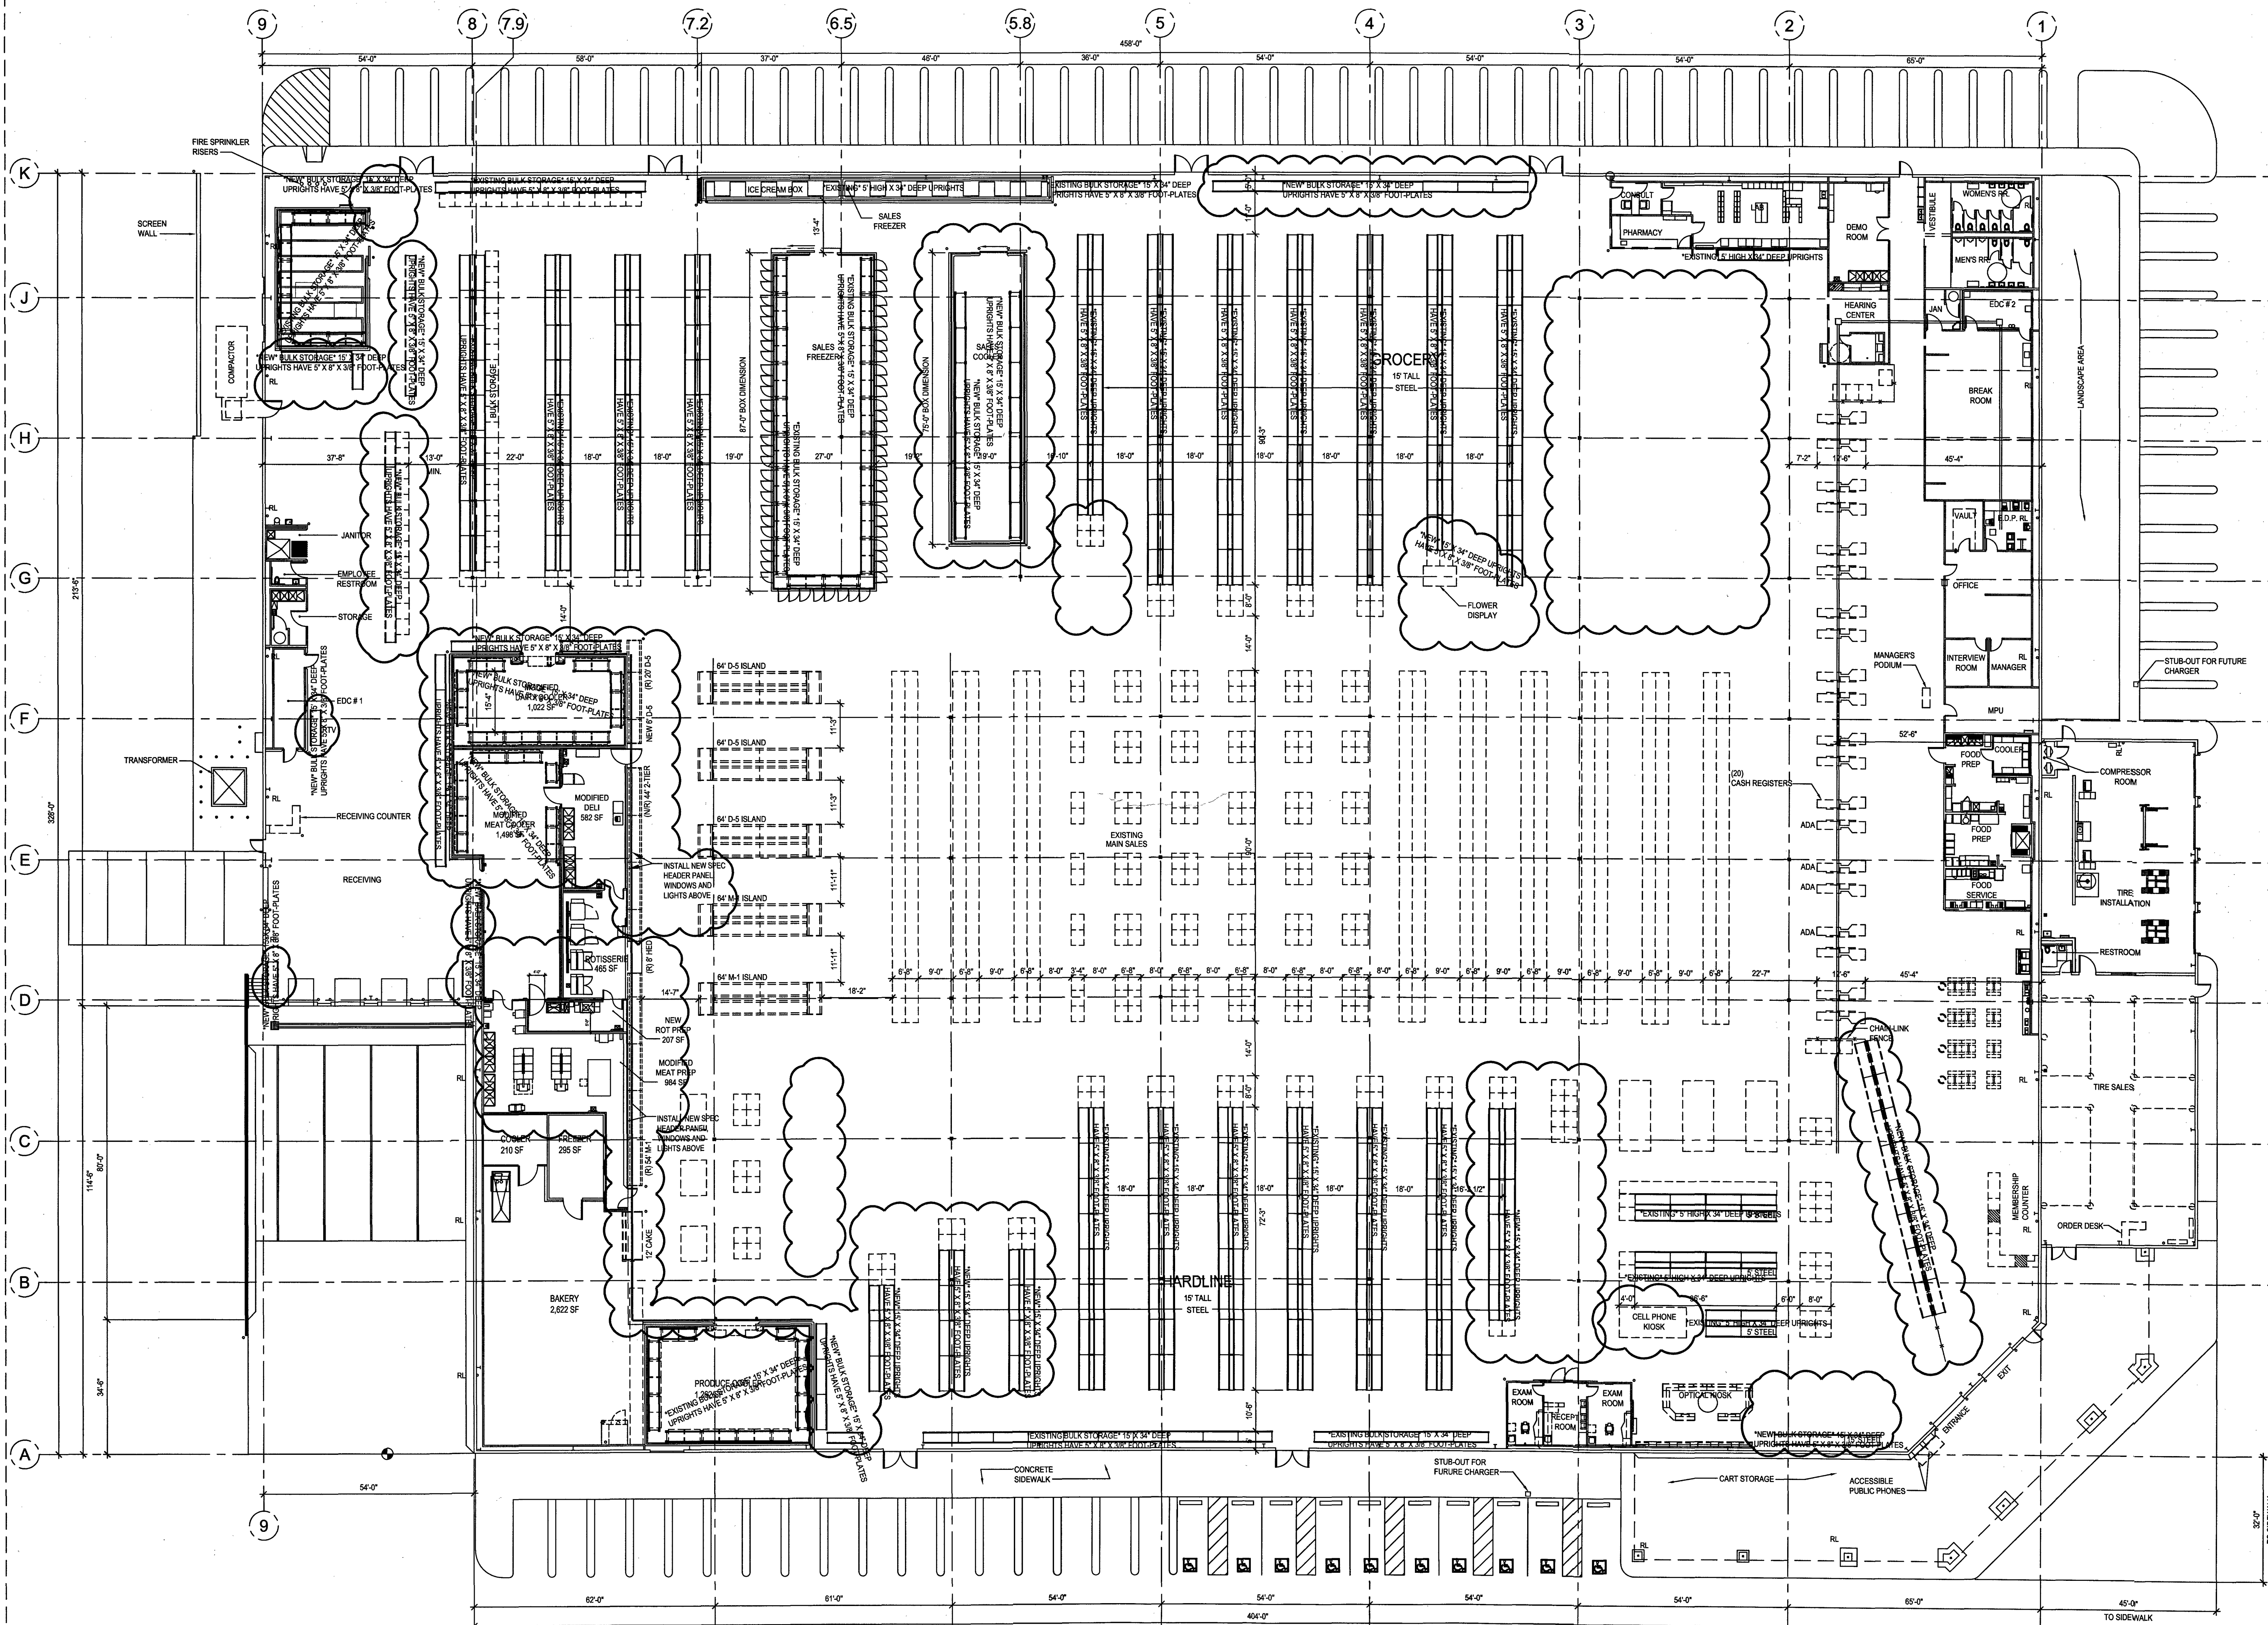

COSTCO WHOLESALE PROPOSED / EXISTING FLOOR PLAN