

**PROJECT DATA**

**BUILDING DATA:**

BUILDING AREA	143,463 S.F.
TIRE CENTER	5,200 S.F.
<b>TOTAL BUILDING</b>	<b>148,663 S.F.</b>

**RACK COUNT:**

GROCERY RACKS (15 ft.)	106
CENTER SECTION	20,820 S.F.
HARDLINE RACKS (15 ft.)	160



Gary K. Munkelt & Associates, LLC  
 Structural Consulting Engineers  
 GKM Job No. 2108127 R1  
 Received Electronically: 08/24/2021  
 Reviewed and Approved: 08/25/2021  
 Revised Layout - Moved Cell Phone Kiosk & Added 3 Bays of Rack at Entrance / Exit Area & Re-Issued: 03/03/2022

Scale may be altered: Use dimensions

Reference Detail Drawings by Gary K. Munkelt & Associates, LLC CW-10, RU-9 for additional storage rack information, no changes (Rack dimensions are nominal - CW-10 Governs)

Gary K. Munkelt & Associates, LLC  
 Structural Consulting Engineers  
 1180 Walsh Rd., Suite 100  
 North Wales, PA 19454  
 Phone 215-855-8713 Fax 215-855-8714

**STRUCTURAL DESIGN ONLY**

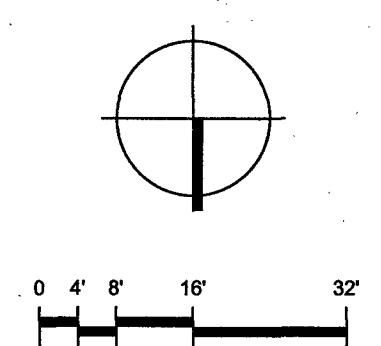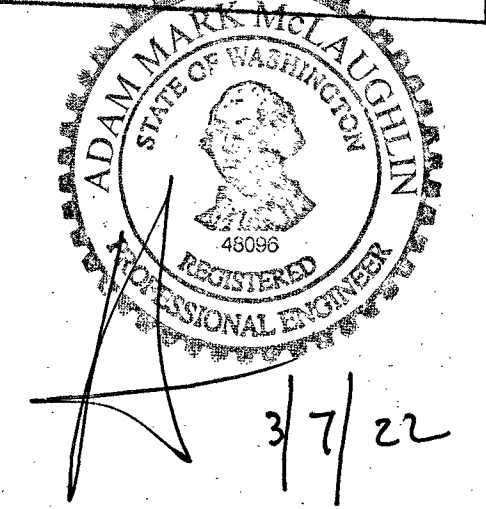

PUYALLUP #660


1201 39TH ST.  
 PUYALLUP, WA 98373

**PRCTI20220514**

98-5080  
 MARCH 01, 2022

EXISTING FLOOR PLAN

EX21

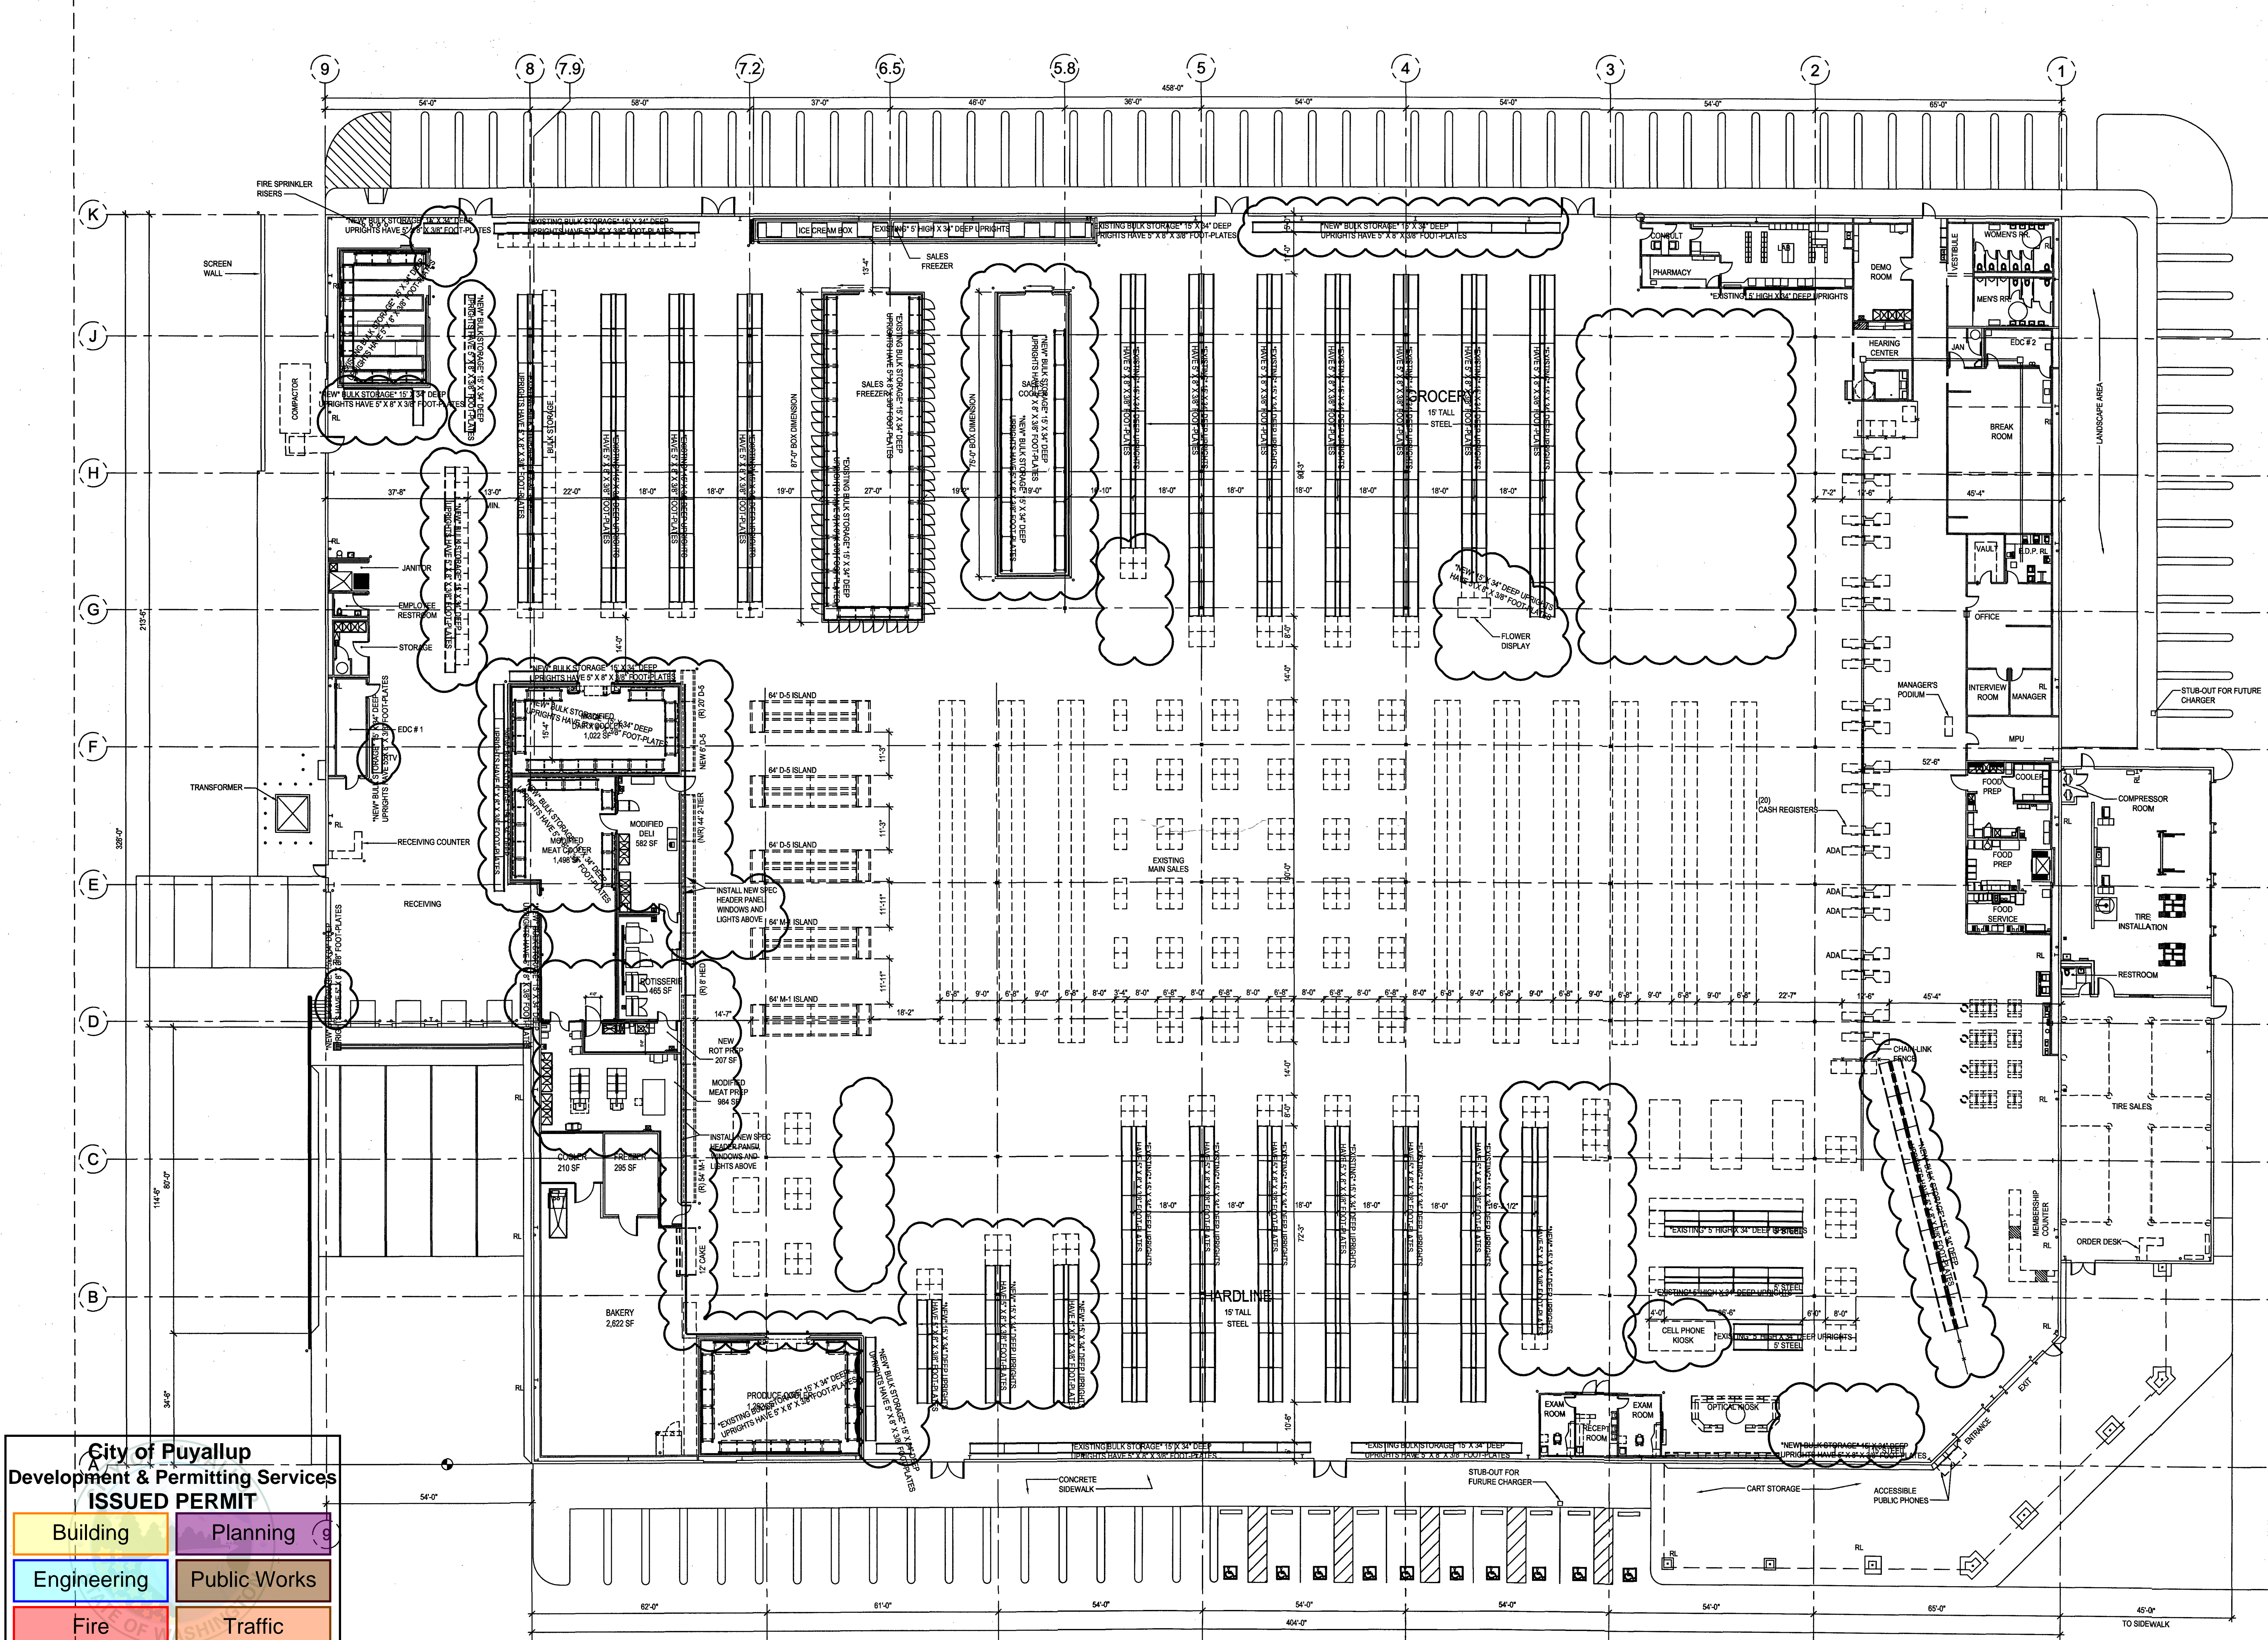

**City of Puyallup**  
 Development & Permitting Services  
**ISSUED PERMIT**

Building	Planning
Engineering	Public Works
Fire	Traffic

**COSTCO WHOLESALE PROPOSED / EXISTING FLOOR PLAN**

PUYALLUP, WA

MARCH 01, 2022