

PROJECT DATA

| | |
|-------------------------|---------------------|
| BUILDING DATA: | |
| BUILDING AREA | 143,463 S.F. |
| TIRE CENTER | 5,200 S.F. |
| TOTAL BUILDING | 148,663 S.F. |
| RACK COUNT: | |
| GROCERY RACKS (15 ft.) | 106 |
| CENTER SECTION | 20,820 S.F. |
| HARDLINE RACKS (15 ft.) | 160 |



Gary K. Munkelt & Associates, LLC
 Structural Consulting Engineers
 GKM Job No. 2108127 R1
 Received Electronically: 08/24/2021
 Reviewed and Approved: 08/25/2021
 Revised Layout - Moved Cell Phone Kiosk & Added 3 Bays of Rack at Entrance / Exit Area & Re-Issued: 03/03/2022

Scale may be altered: Use dimensions

Reference Detail Drawings by Gary K. Munkelt & Associates, LLC CW-10, RU-9 for additional storage rack information, no changes (Rack dimensions are nominal - CW-10 Governs)

Gary K. Munkelt & Associates, LLC
 Structural Consulting Engineers
 1180 Walsh Rd., Suite 100
 North Wales, PA 19454
 Phone 215-855-8713 Fax 215-855-8714

STRUCTURAL DESIGN ONLY

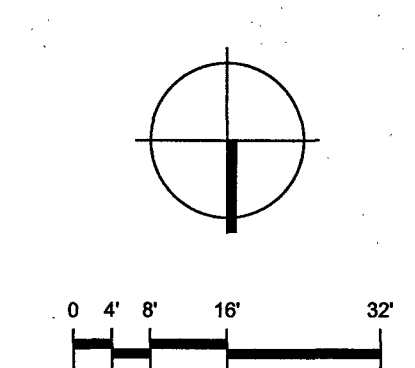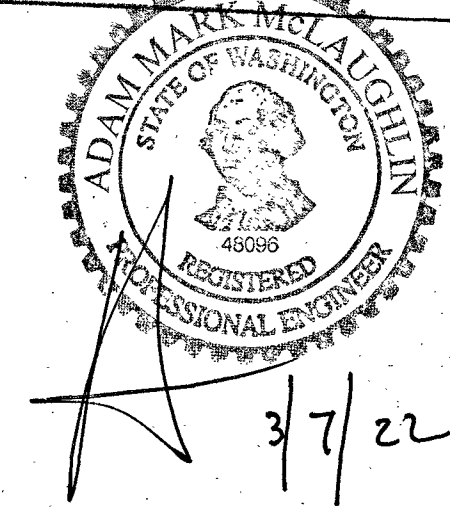


PUYALLUP #660
 1201 39TH ST.
 PUYALLUP, WA 98373

98-5080
 MARCH 01, 2022

EXISTING FLOOR PLAN

EX21

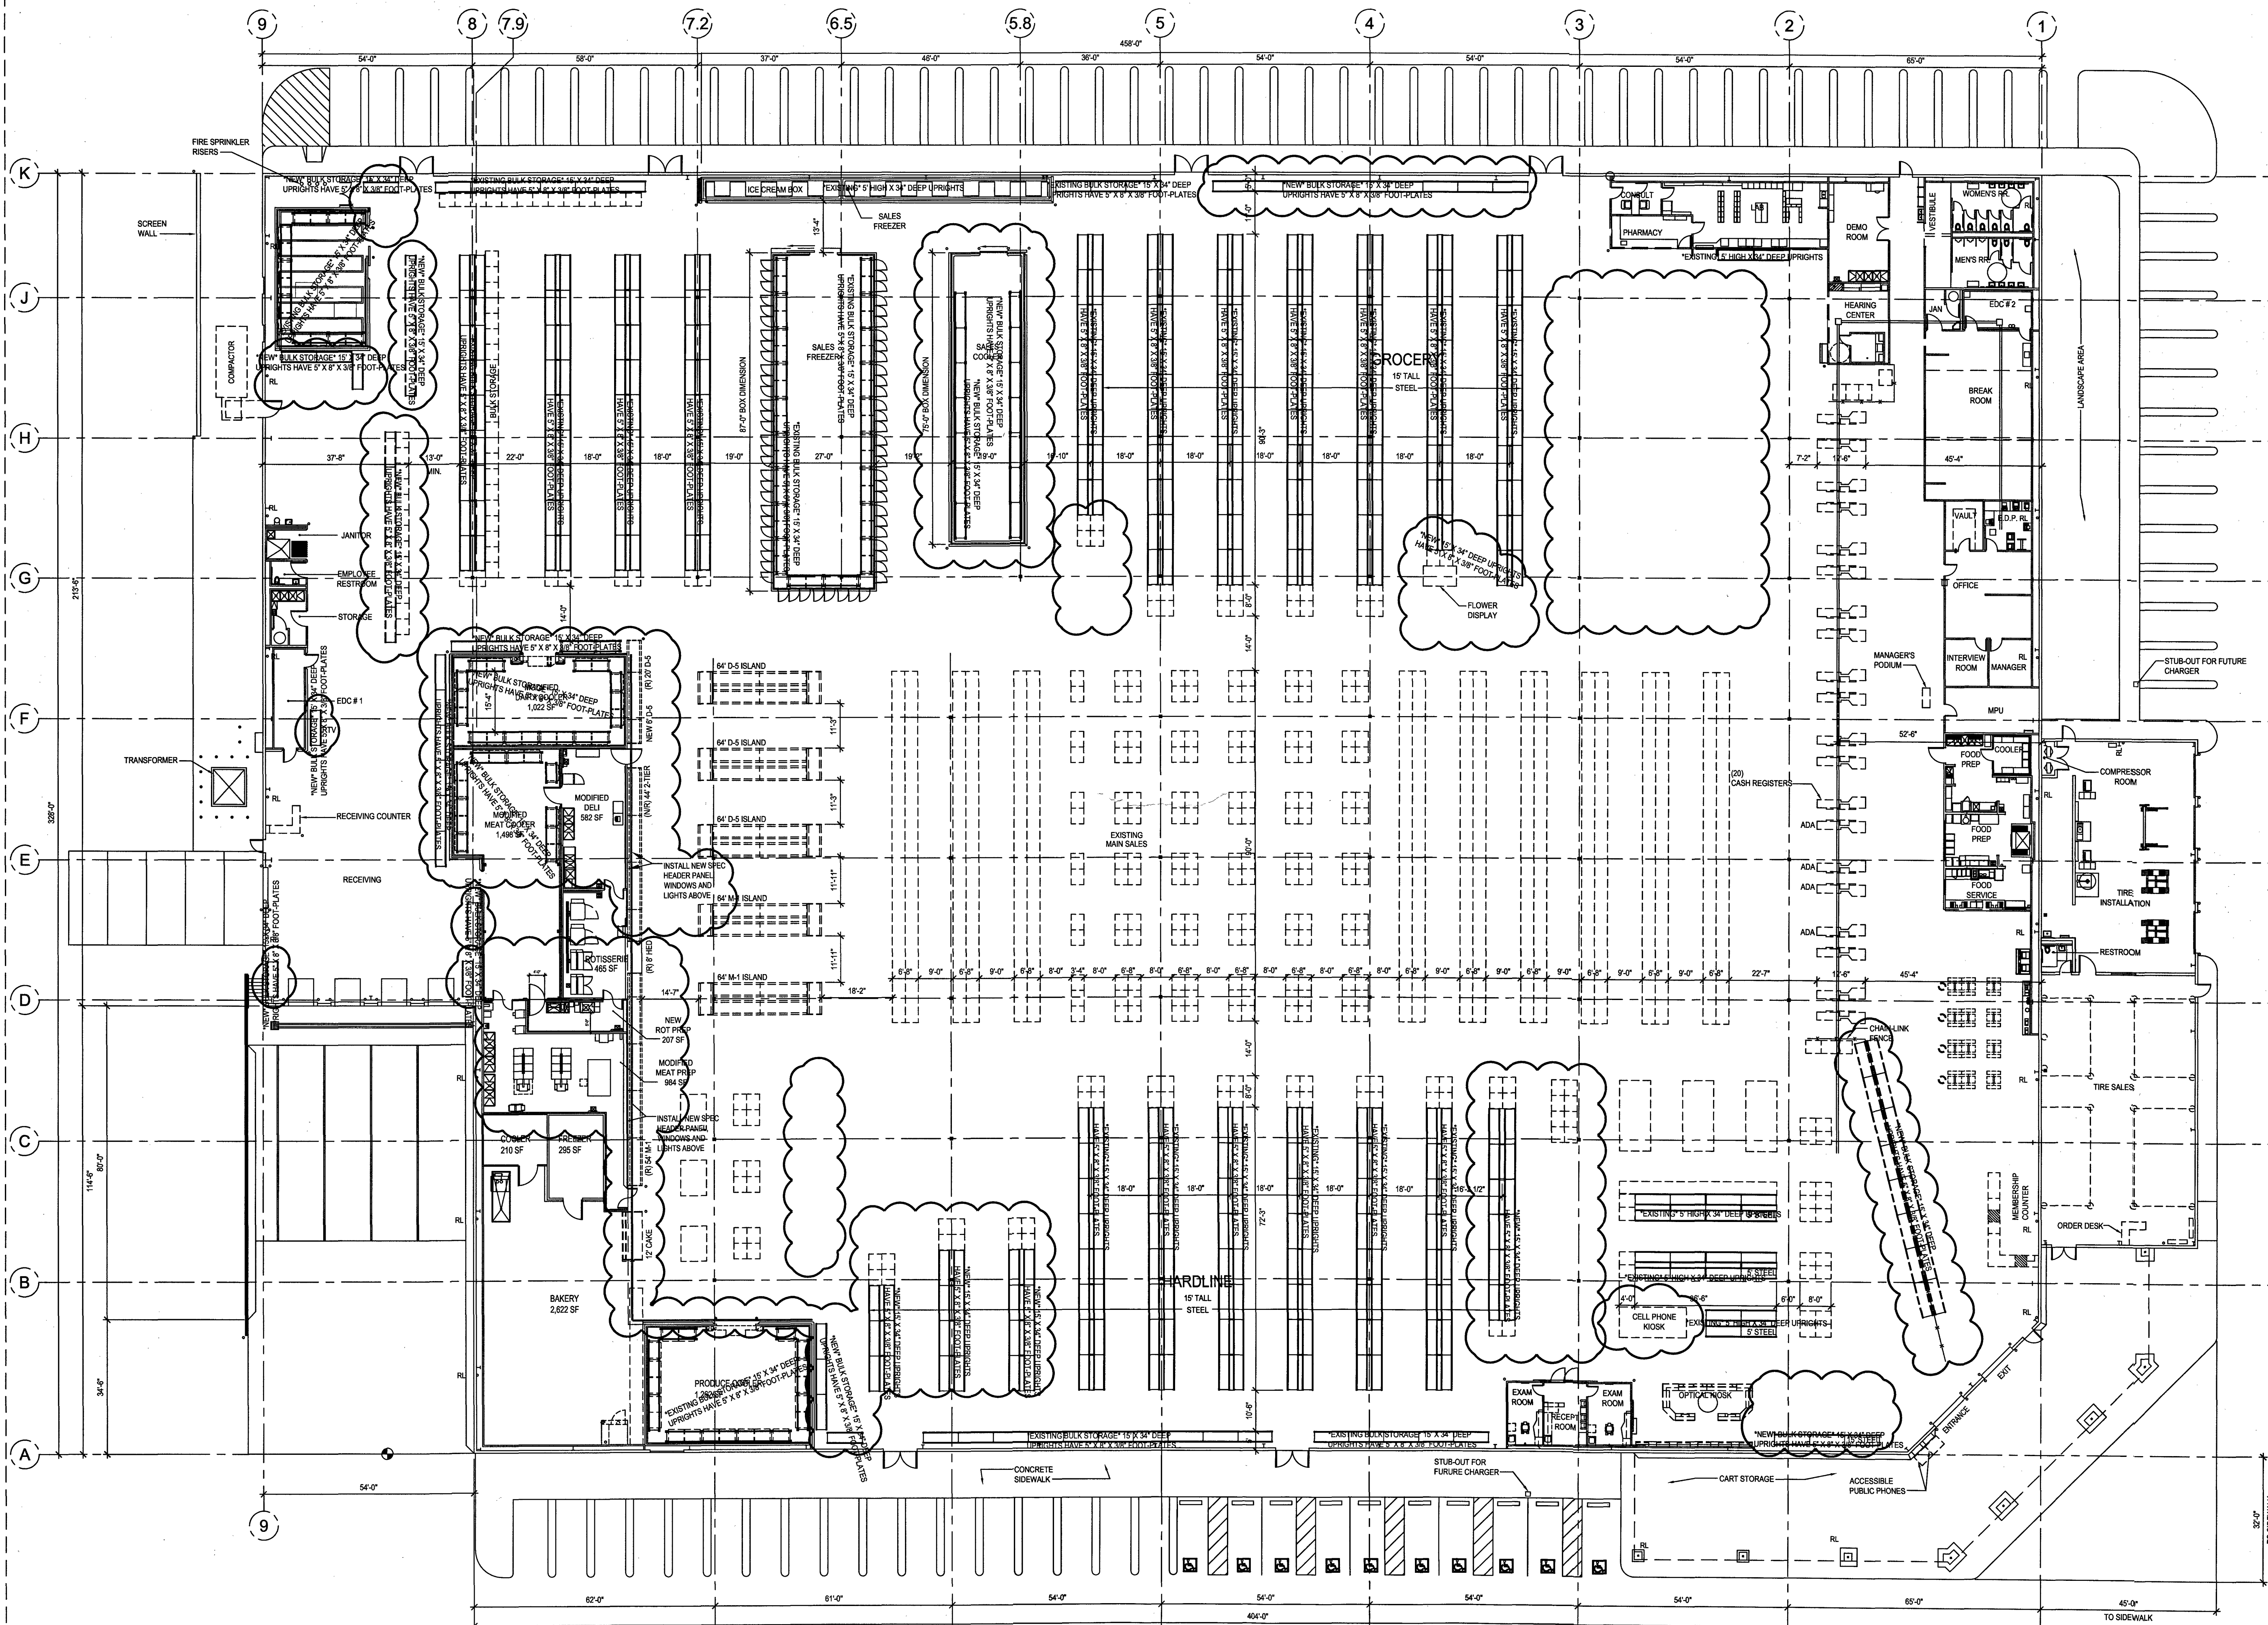

COSTCO WHOLESALE PROPOSED / EXISTING FLOOR PLAN

PUYALUP, WA

MARCH 01, 2022