


The Rock WFP
 4301 S Meridian O
 Puyallup, WA 98373

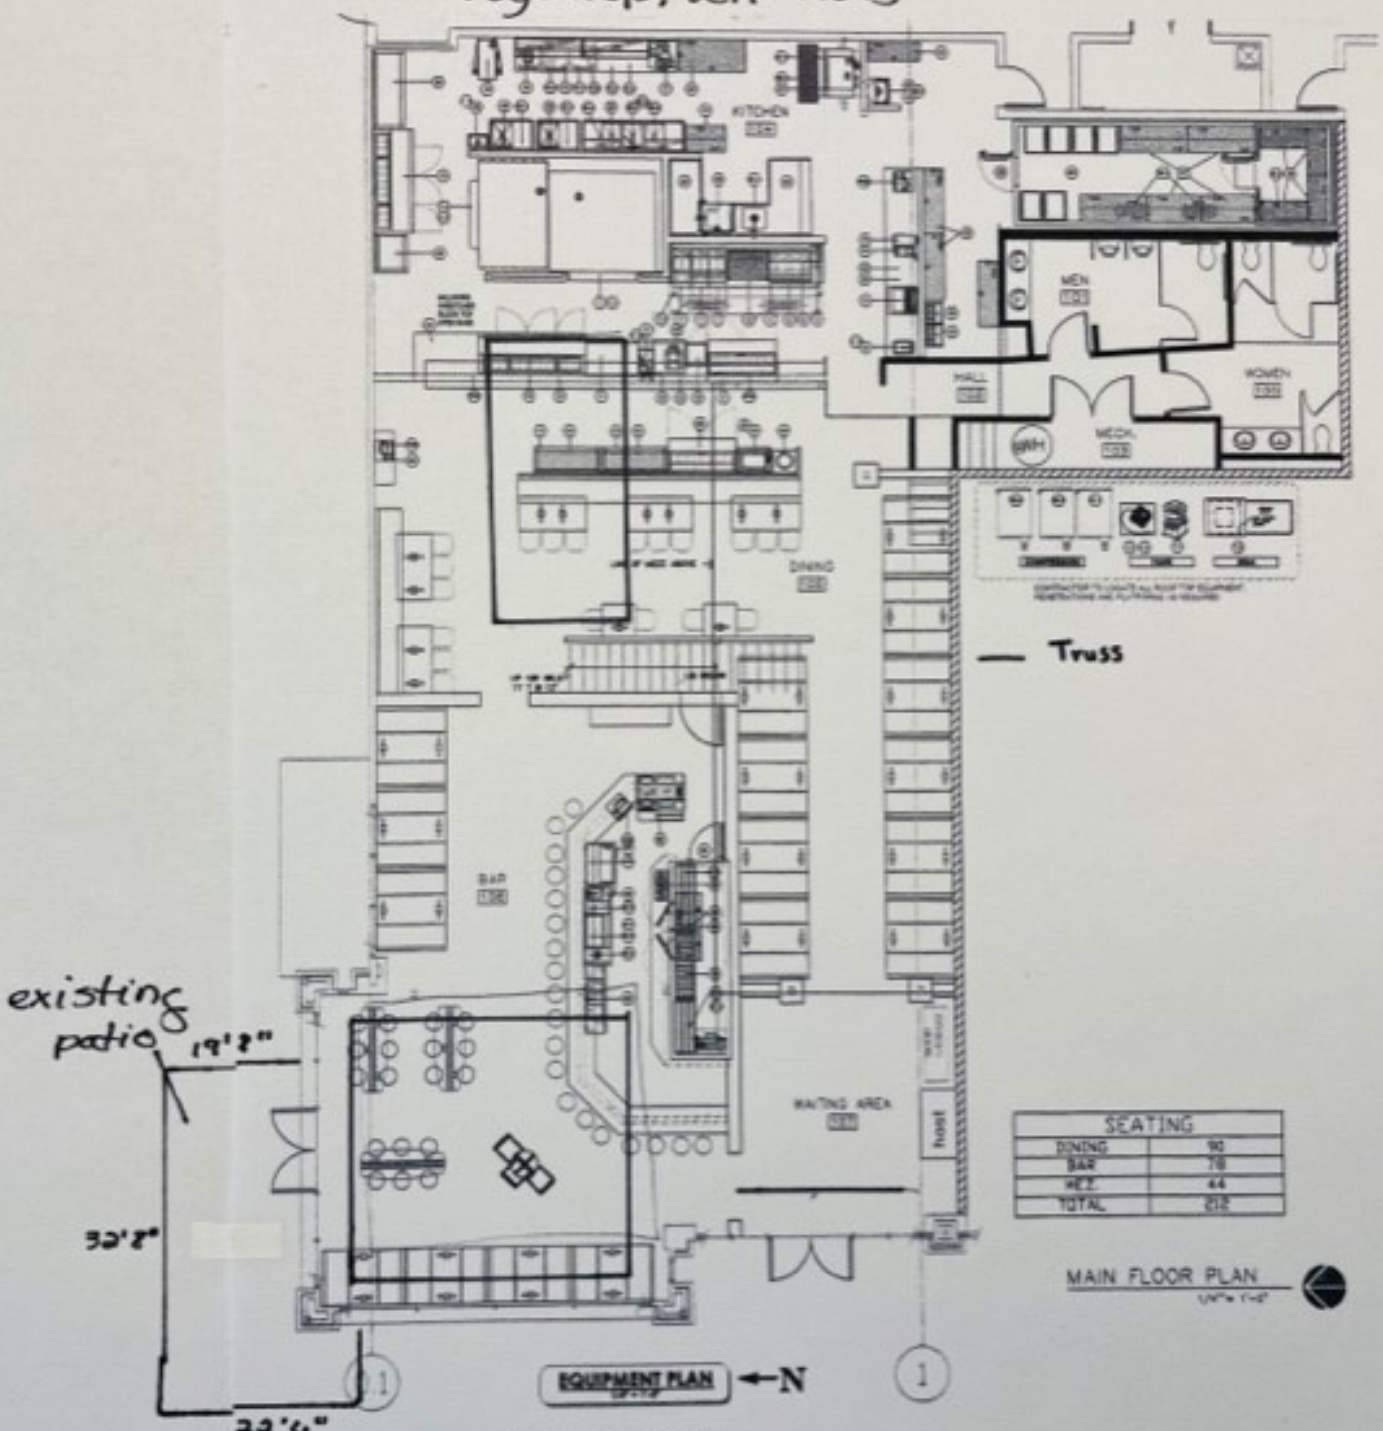

SEATING

DINING	90
BAR	78
RET.	44
TOTAL	212

MAIN FLOOR PLAN
 1/8" = 1'-0"

FIRST LEVEL FLOOR
 PLAN - RIGHT SIDE
 1/8" = 1'-0"



Smith & Greene Company
**FOODSERVICE
 EQUIPMENT & DESIGN**
 3812 40th Ave S
 Kent, WA 98032
 (425) 336-8868 • FX (425) 656-8075



The Rock
 4301 S Meridian
 PUYALLUP, WA, ZIP

NO. 1-1
 NO. 1-2
 NO. 1-3
 NO. 1-4

NO. 00-18-07
 KC.1.1