



13158 ARCTIC CIR.
 SANTA FE SPRINGS, CA 90670
 PH. 562.436.5188
 WWW.TDISIGNS.COM

PROJECT INFO:

Round 1
 Round 1- South Hill Mall
 3500 S. Meriden
 Puyallap, WA
 98373

ACCOUNT MANAGER:

A. RIVAS

DESIGNER:

VN

DRAWING TYPE:

- PRESENTATION
- PERMIT
- SHOP

CLIENT APPROVAL

REVISION NOTES:

- 10. 6/16 VN: 1st layout
- 11. 6/16 VN: Removed last page
- 12.
- 13.
- 14.

THIS IS AN ORIGINAL, UNPUBLISHED DRAWING CREATED BY TDI SIGNS. IT IS SUBMITTED FOR YOUR APPROVAL. IT IS NOT TO BE SHOWN TO ANYONE OUTSIDE OF YOUR ORGANIZATION. REPRODUCED OR COPIED IN ANY FASHION. OWNERSHIP OF THIS DESIGN IS HELD BY TDI SIGNS. AUTHORIZATION TO USE THIS DESIGN MUST BE OBTAINED BY TDI SIGNS. COLORS DEPICTED ARE A GRAPHIC REPRESENTATION, REFER TO CALL OUTS FOR ACTUAL COLORS TO BE USED.

DATE:

06/16/2022

PROJECT #:


210528-11

PAGE:

2 OF 6

SITE PLAN

PRSG20221026

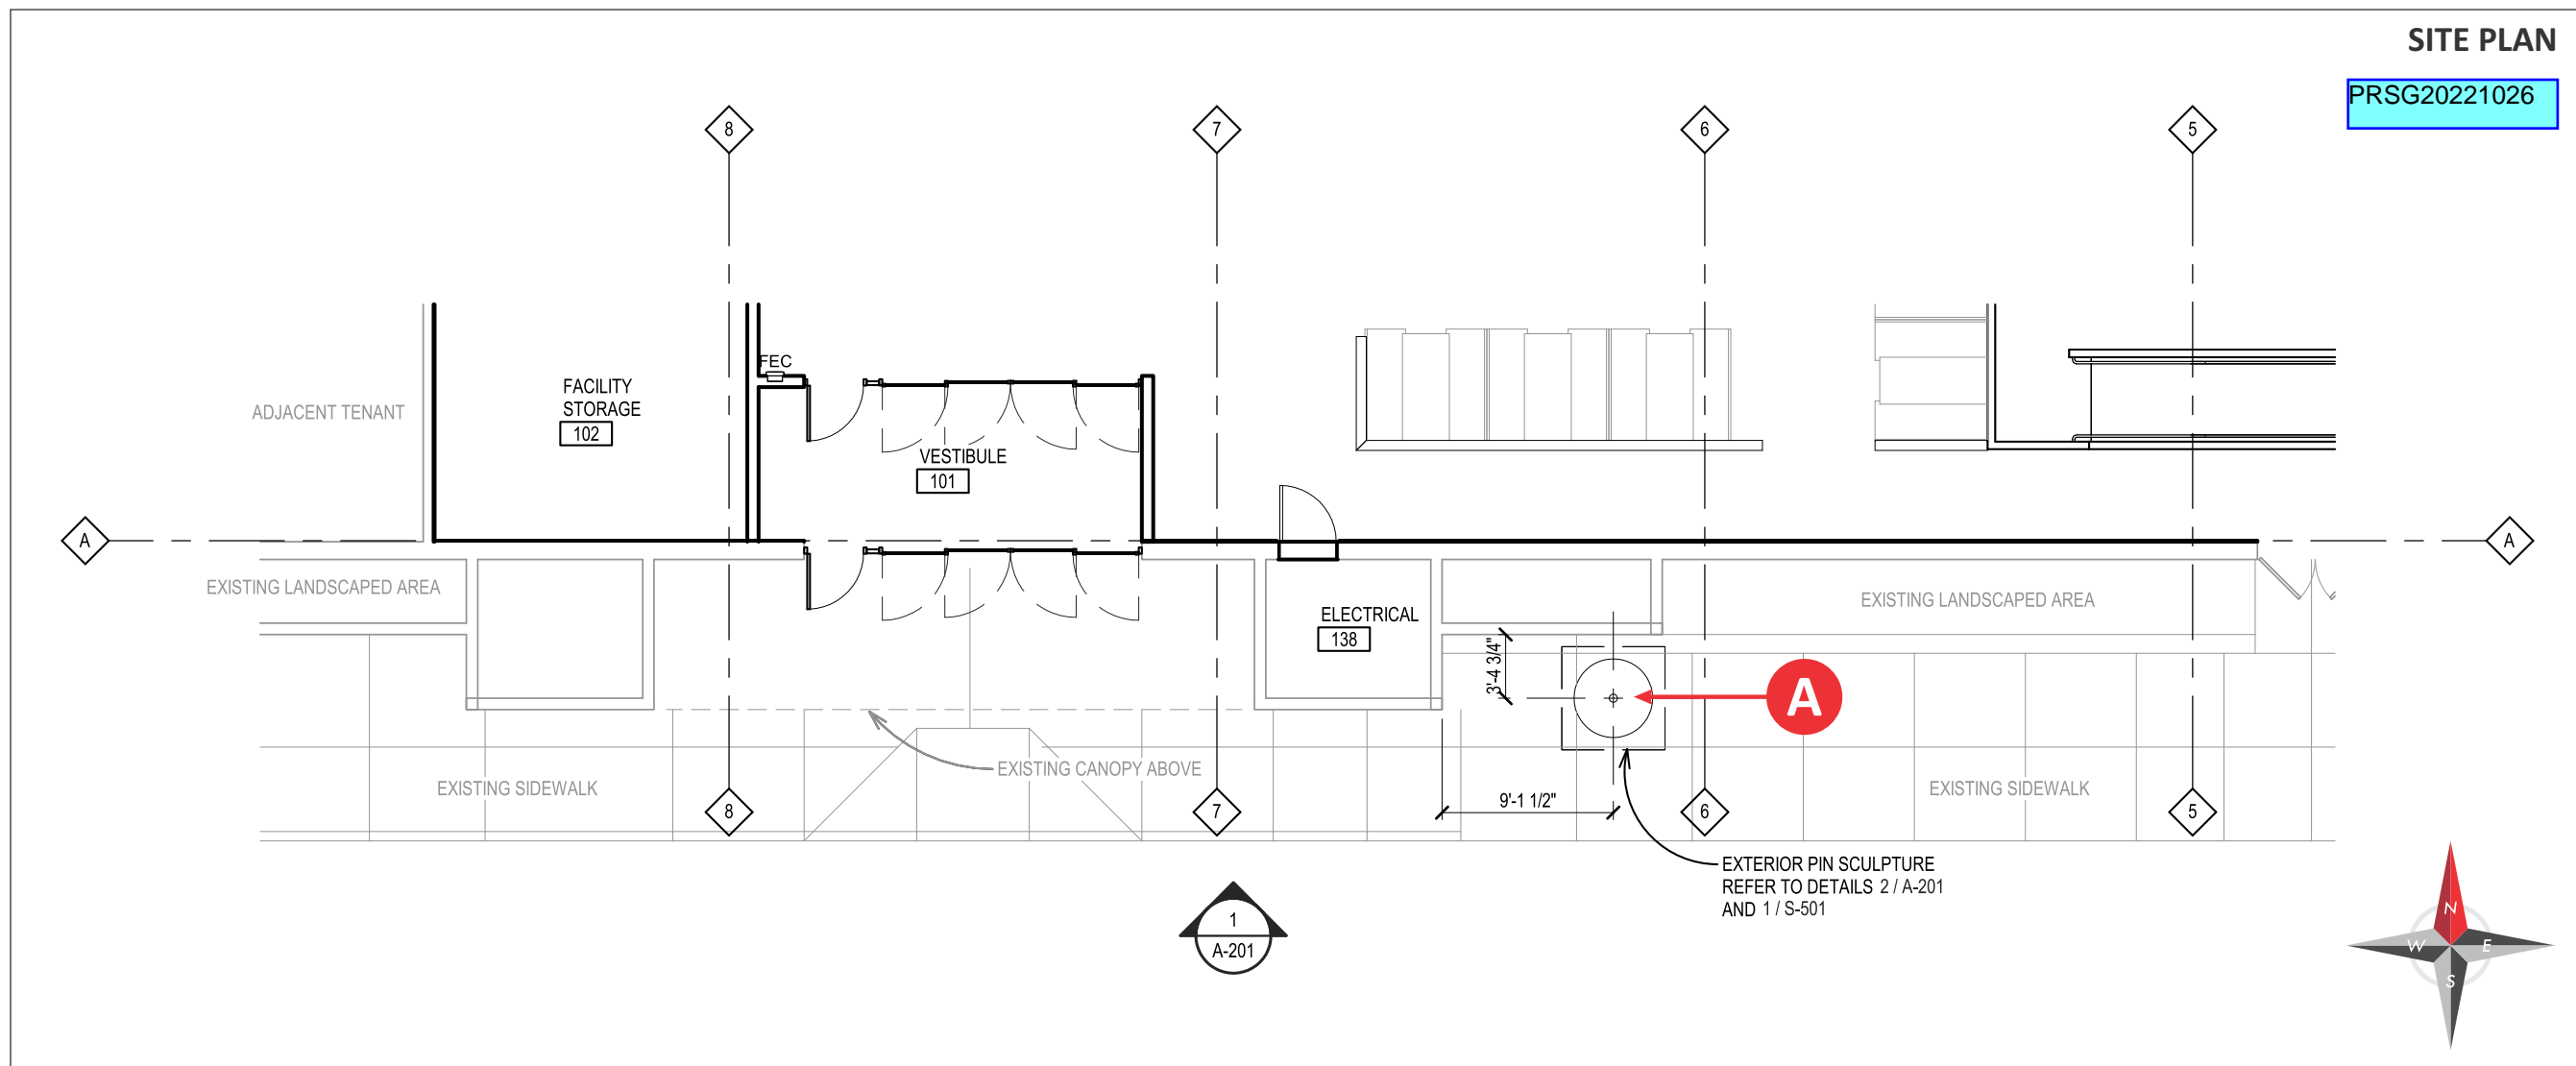

City of Puyallup
 Development
 Engineering
APPROVED

See permit conditions.

ycharitou
 06/30/2022
 3:38:57 PM

City of Puyallup Development & Permitting Services ISSUED PERMIT	
Building	Planning
Engineering	Public Works
Fire	Traffic

Civil permit: E-21-0068

Call before you dig. It's the law.
 Dial 811 or call 1-800-424-5555.

SIGN A: Manufacture and install (1) set of Bowling Pin

