



The City offers TCP online on the City's website. These TCPs can be used and or used as a reference for the requirements of a TCP. TCP Sheet 1 of 2

Please explain why a lane closure is necessary for the sidewalk panel replacement. If a lane of Valley Ave NW must be taken the work may be allowed Monday through Thursday 9AM-2PM only. TCP Sheet 1 of 2


Provide a TCP for sidewalk closure. See City of Puyallup's TCP No. 06 Sidewalk Closure. TCP Sheet 1 of 2

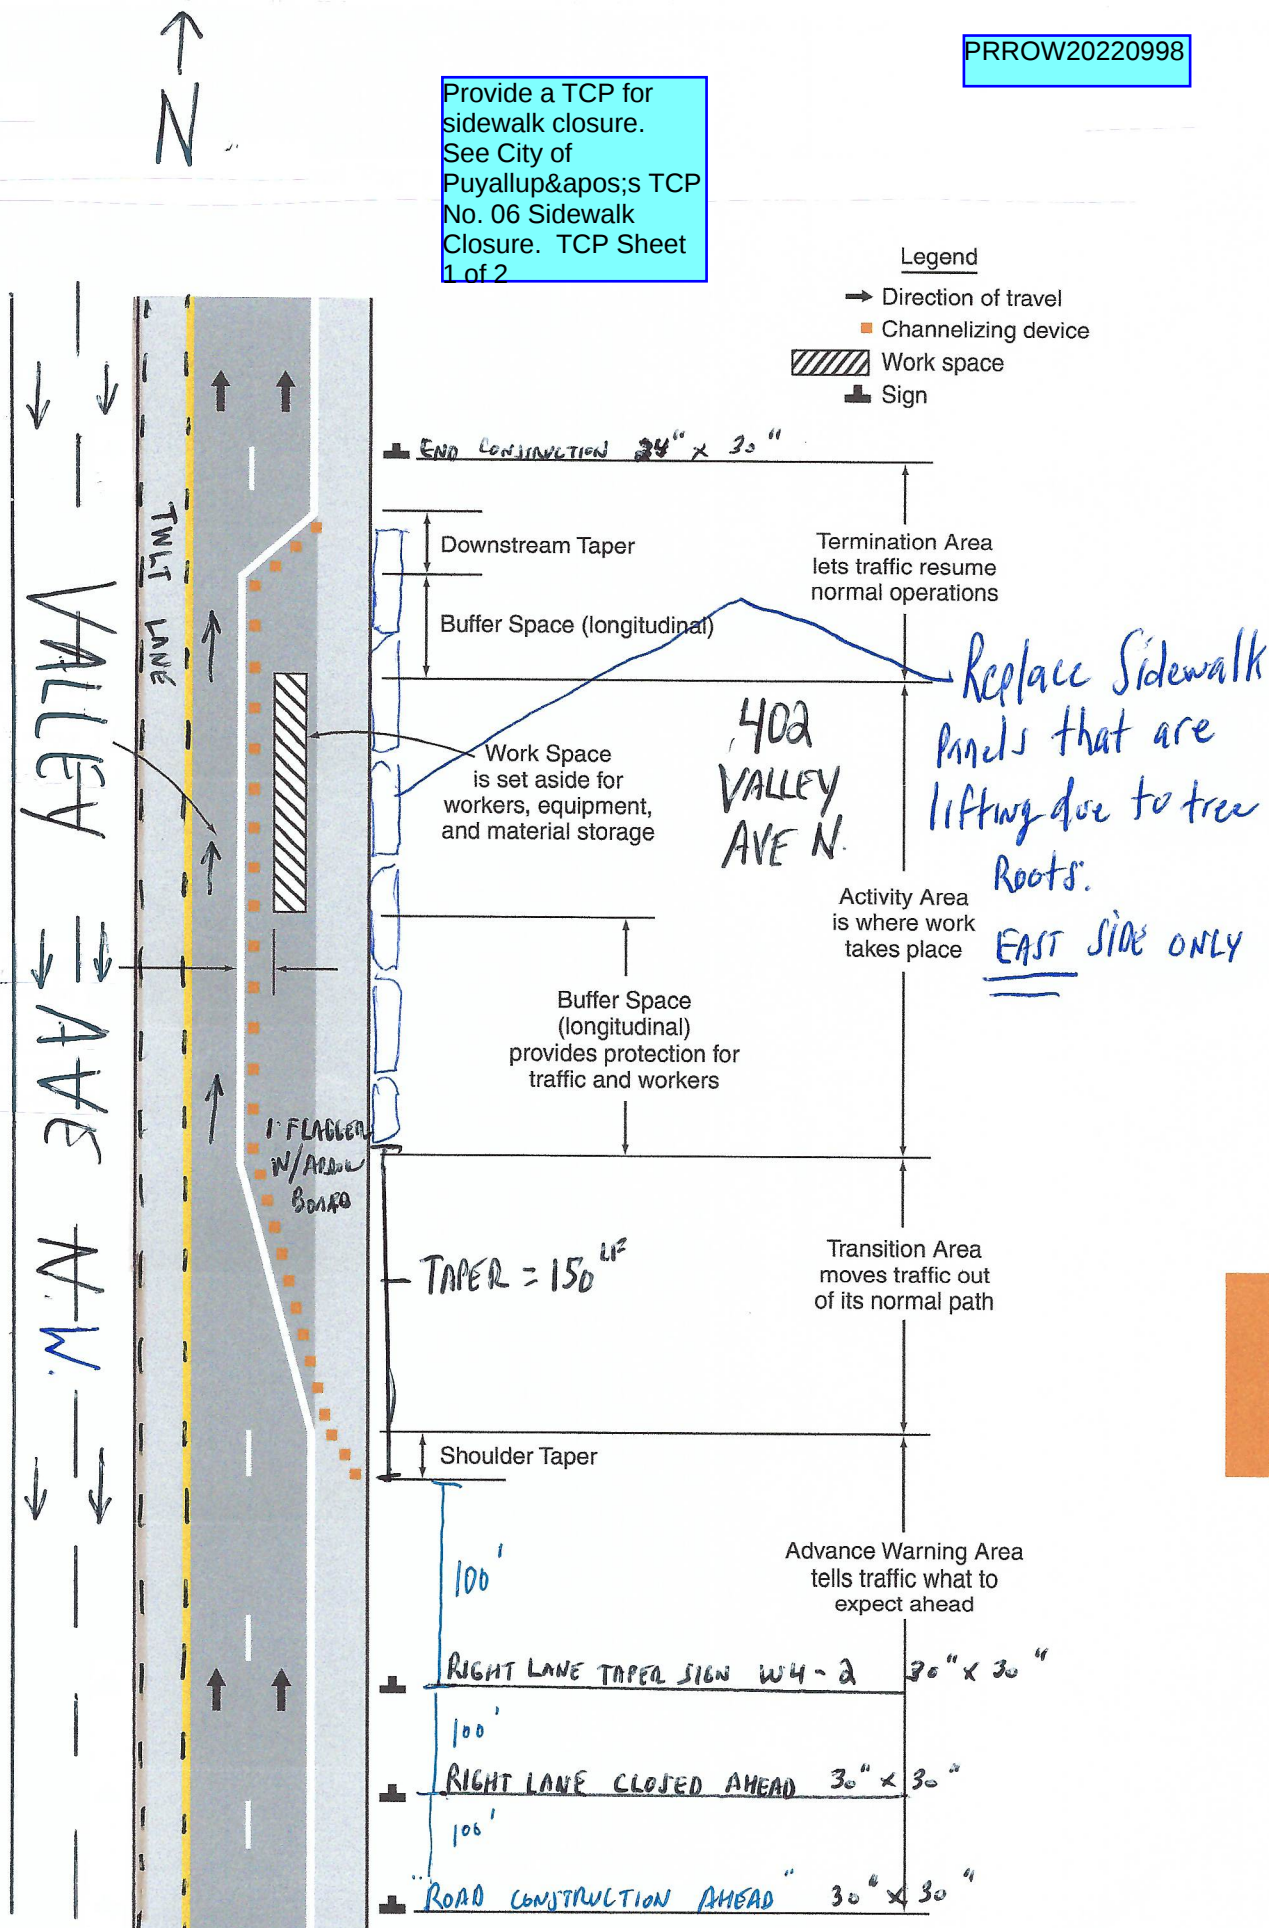


Provide a TCP for the signalized intersection. The TCP must show the correct lane configuration and any detour routes for vehicular traffic that is necessary. TCP sheet 2 of 2

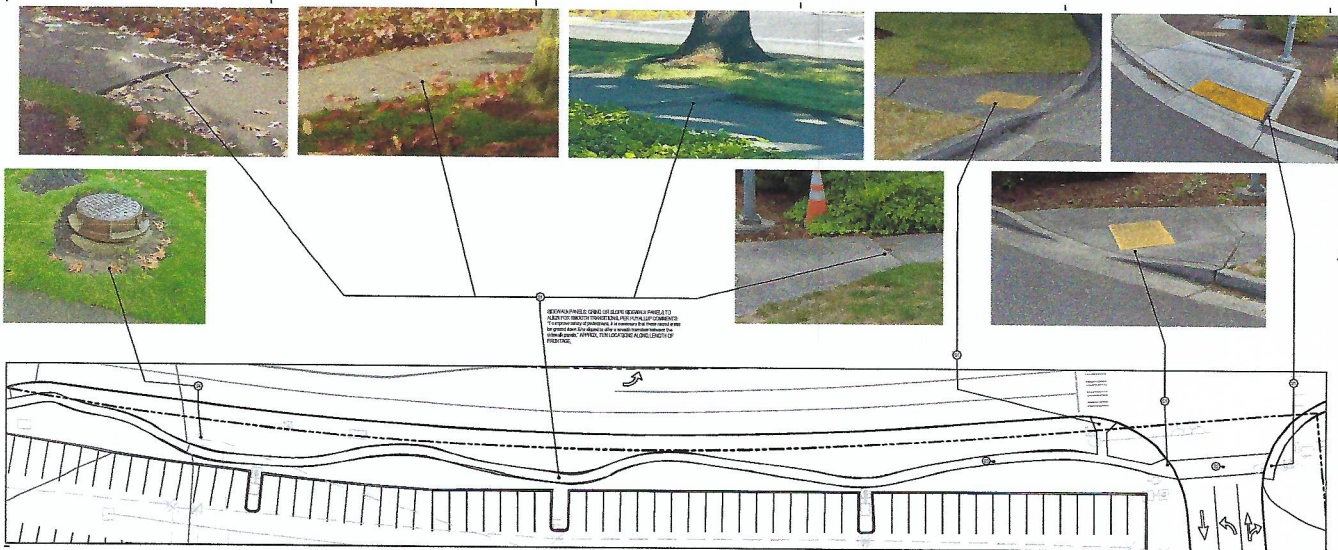

1 Site Plan - Specific - Frontage
1" = 20'

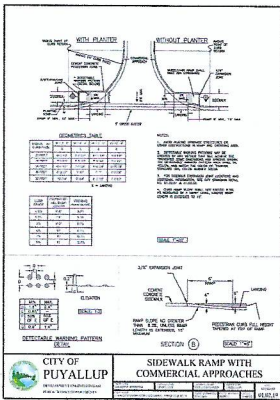

2 Sidewalk Ramp Detail (S1)
1/2" = 1'-0"

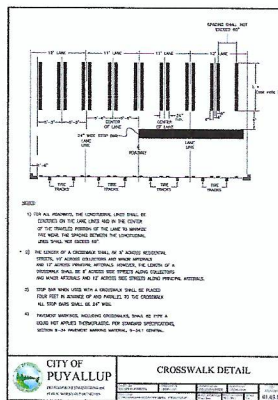

3 Crosswalk Detail (S2)
1/2" = 1'-0"



SITE AREA LEGEND

NOTE: REFER TO SHEET 1 FOR ADDITIONAL MATERIAL INFORMATION

- ☒ ASPHALT DRIVEWAY
- ☒ SIDEWALK
- ☒ SITE LANDSCAPING
- ☒ TENANT IMPROVEMENT AREA
- ☒ ACCESSIBLE ROUTE



RHODES architecture + light
4315 SW Alaska St., Suite G
Seattle, WA 98148
206.833.1287
www.rhodesarchitecture.com
Tim Rhodes, P.E., AIA, AIAA, AIAA

DATE	REVISION
10/10/2022	1.0
10/10/2022	1.1
Building Permit Corrections

1
CITY OF PUYALLUP
101 - 104

Project Name: C I T C South Sound Campus - SOUTH BUILDING
Project Address: 402 Valley Ave NW, Puyallup, WA 98371
Project Number: 101 - 104

Site Plan Frontage
A1.10

Project Number: 2022-0101
Date: 10/10/2022
Project Name: C I T C South Sound Campus - SOUTH BUILDING