


# Scope of work area.

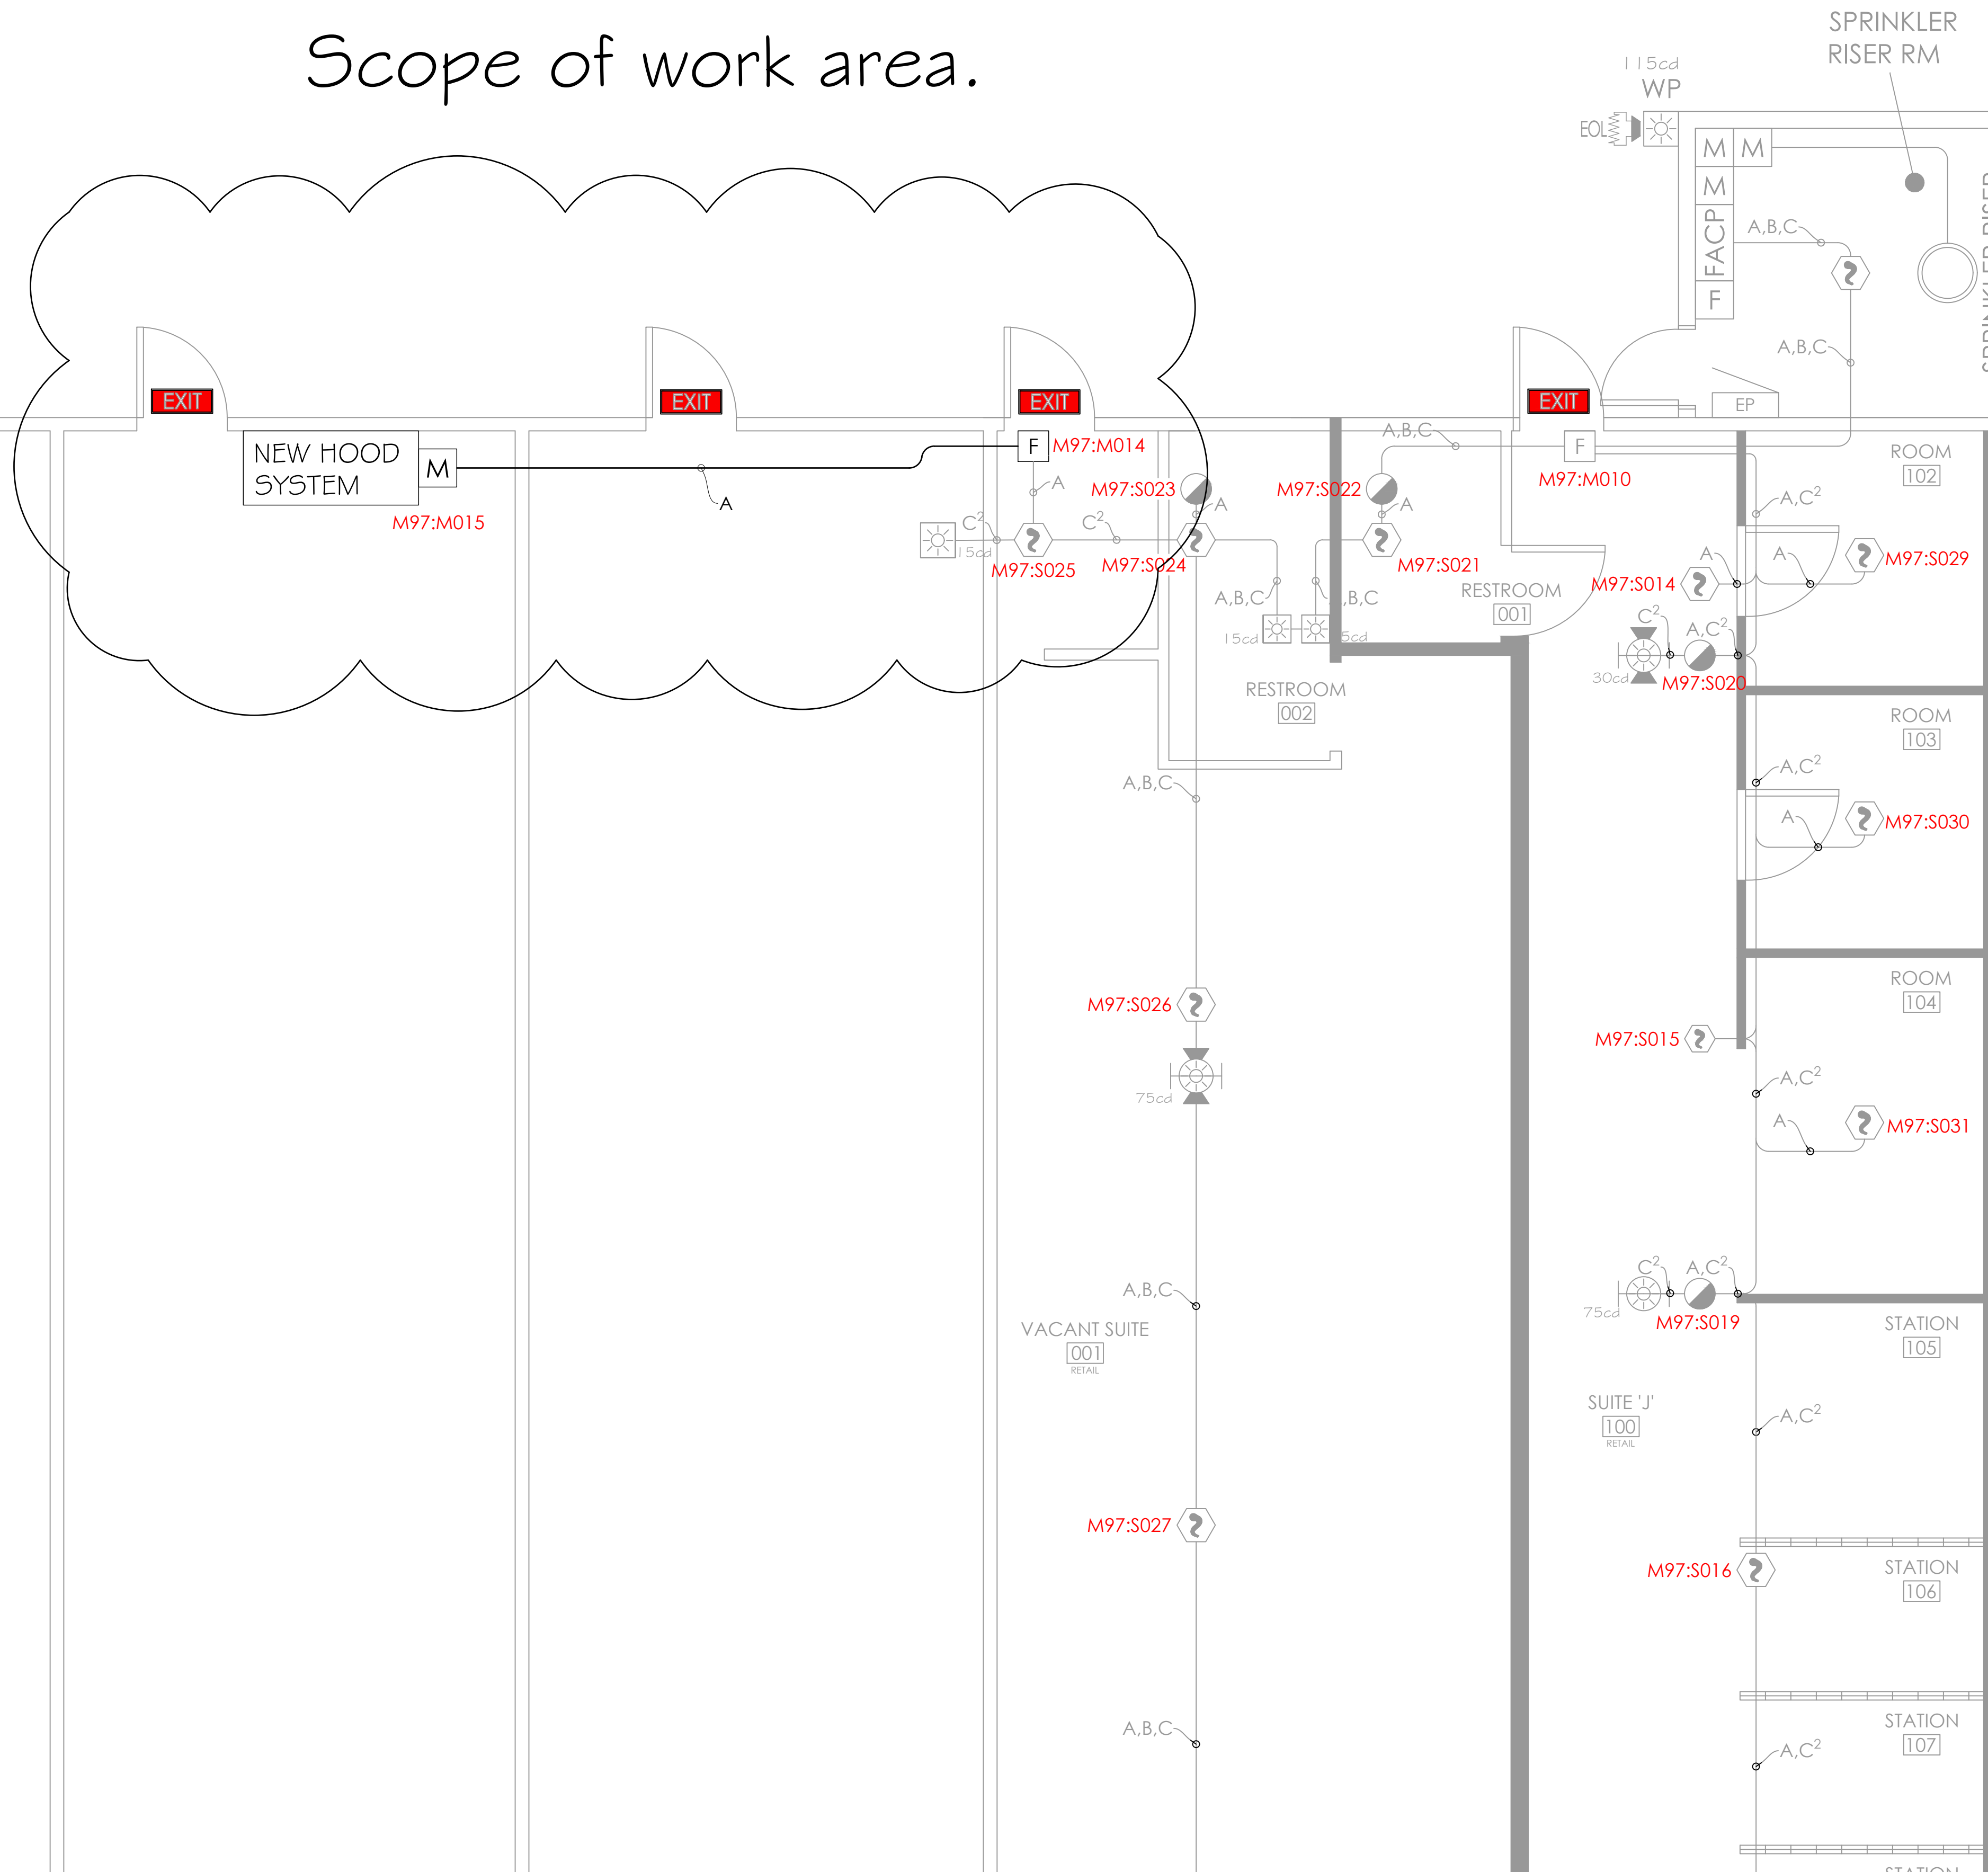

## TANDOORI GRILL-- DEVICE AND WIRE LAYOUT

SCALE: 1/4"=1'-0" (IN FEET)



Rev:	Date:	Description:

Date:	07/20/2022
Drawn By:	JPO
Email:	JON@FIRETEKOLYMPIA.COM
Job #:	32430
File Name:	FA MERIDIAN CTR
DWG Name:	FA_PLAN 001
Plot Date:	
Version:	AutoCAD LT 2023

Project Name:  
**MERIDIAN PLACE SHOPPING CENTER**  
**TANDOORI GRILL**  
 4423 S. MERIDIAN A-117  
 PUYALLUP, WA

Sheet Number  
**FA02**