
\_\_\_\_\_\_

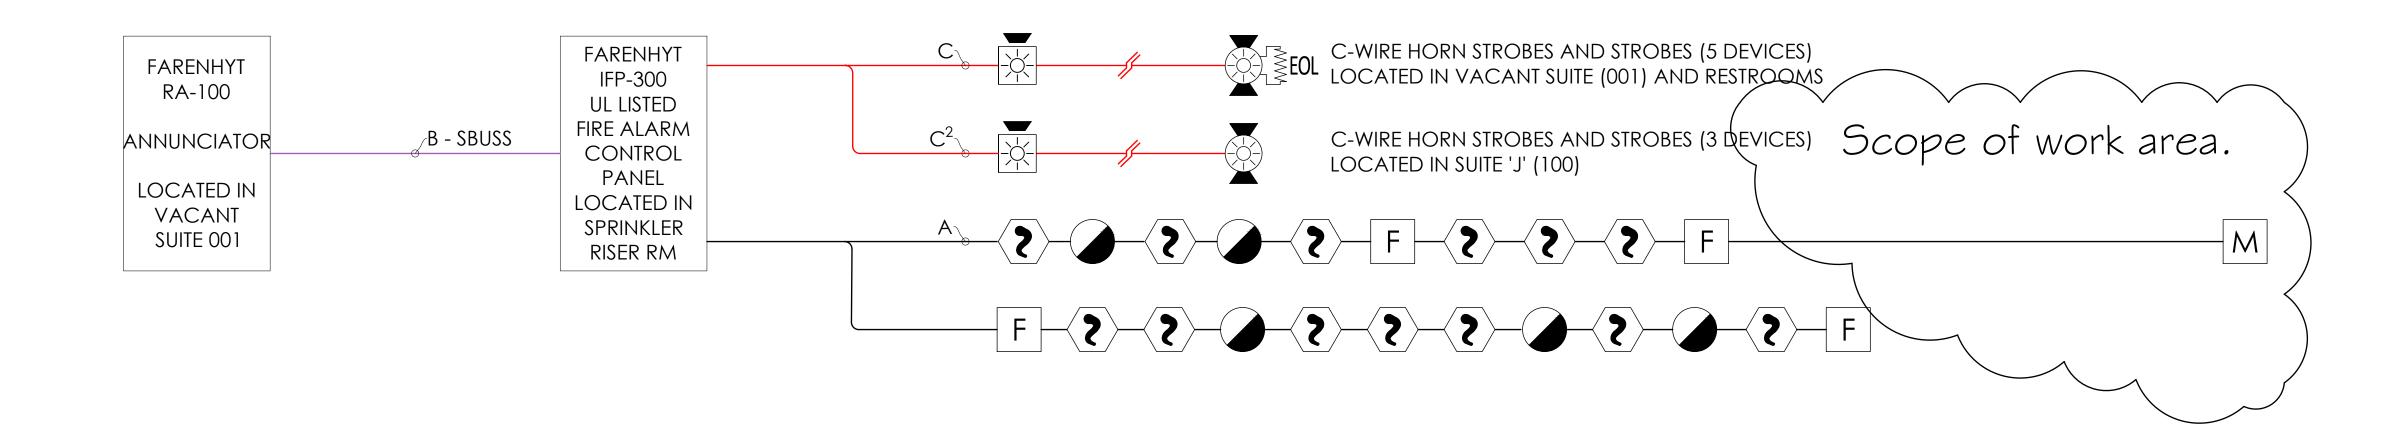

EXISTING CIRCUITS 'A', 'B', AND 'C - NEW EXTENSION OF A'

 20/2022
 Rev: Date:
 Description:

 O
 N@FIRETEKOLYMPIA.COM
 I30

 I30
 I30

 MERIDIAN CTR
 I30

 PLAN 001
 I30

MERIDIAN PLACE SHOPPING CENTER
TANDOORI GRILL
4423 S. MERIDIAN A-117

Sheet Number

FA03