








|  |  |   |  |  |  |
|--|--|---|--|--|--|
|  |  | Global Project Value:<br>Project Name: RED DOT TI<br>Project ID: [Blank]<br>Prepared By: Cage Mattola<br>Date: 8/5/2022 |  | Standby Hours: 24<br>Alarm Mins: 5<br>Derating Factor: 1.2<br>Voltage Drop Warning Threshold %: 10 |  |
| Panel ID: 6008<br>Location: North Warehouse<br>Model: 6008 Ass Fire Alarm Control Panel<br>Vols: 24 VDC<br>Max NAC Current: 3.0 Amps<br>Max Panel Current: 6.0 Amps  |  |   |  |  |  |
| CK.#<br>6608<br>6609<br>6610<br>6611<br>6612<br>6613<br>6614<br>6615<br>6616<br>6617<br>6618<br>6619<br>6620<br>6621<br>6622<br>6623<br>6624<br>6625<br>6626<br>6627<br>6628<br>6629<br>6630<br>6631<br>6632<br>6633<br>6634<br>6635<br>6636<br>6637<br>6638<br>6639<br>6640<br>6641<br>6642<br>6643<br>6644<br>6645<br>6646<br>6647<br>6648<br>6649<br>6650<br>6651<br>6652<br>6653<br>6654<br>6655<br>6656<br>6657<br>6658<br>6659<br>6660<br>6661<br>6662<br>6663<br>6664<br>6665<br>6666<br>6667<br>6668<br>6669<br>6670<br>6671<br>6672<br>6673<br>6674<br>6675<br>6676<br>6677<br>6678<br>6679<br>6680<br>6681<br>6682<br>6683<br>6684<br>6685<br>6686<br>6687<br>6688<br>6689<br>6690<br>6691<br>6692<br>6693<br>6694<br>6695<br>6696<br>6697<br>6698<br>6699<br>6700<br>6701<br>6702<br>6703<br>6704<br>6705<br>6706<br>6707<br>6708<br>6709<br>6710<br>6711<br>6712<br>6713<br>6714<br>6715<br>6716<br>6717<br>6718<br>6719<br>6720<br>6721<br>6722<br>6723<br>6724<br>6725<br>6726<br>6727<br>6728<br>6729<br>6730<br>6731<br>6732<br>6733<br>6734<br>6735<br>6736<br>6737<br>6738<br>6739<br>6740<br>6741<br>6742<br>6743<br>6744<br>6745<br>6746<br>6747<br>6748<br>6749<br>6750<br>6751<br>6752<br>6753<br>6754<br>6755<br>6756<br>6757<br>6758<br>6759<br>6760<br>6761<br>6762<br>6763<br>6764<br>6765<br>6766<br>6767<br>6768<br>6769<br>6770<br>6771<br>6772<br>6773<br>6774<br>6775<br>6776<br>6777<br>6778<br>6779<br>6780<br>6781<br>6782<br>6783<br>6784<br>6785<br>6786<br>6787<br>6788<br>6789<br>6790<br>6791<br>6792<br>6793<br>6794<br>6795<br>6796<br>6797<br>6798<br>6799<br>6800<br>6801<br>6802<br>6803<br>6804<br>6805<br>6806<br>6807<br>6808<br>6809<br>6810<br>6811<br>6812<br>6813<br>6814<br>6815<br>6816<br>6817<br>6818<br>6819<br>6820<br>6821<br>6822<br>6823<br>6824<br>6825<br>6826<br>6827<br>6828<br>6829<br>6830<br>6831<br>6832<br>6833<br>6834<br>6835<br>6836<br>6837<br>6838<br>6839<br>6840<br>6841<br>6842<br>6843<br>6844<br>6845<br>6846<br>6847<br>6848<br>6849<br>6850<br>6851<br>6852<br>6853<br>6854<br>6855<br>6856<br>6857<br>6858<br>6859<br>6860<br>6861<br>6862<br>6863<br>6864<br>6865<br>6866<br>6867<br>6868<br>6869<br>6870<br>6871<br>6872<br>6873<br>6874<br>6875<br>6876<br>6877<br>6878<br>6879<br>6880<br>6881<br>6882<br>6883<br>6884<br>6885<br>6886<br>6887<br>6888<br>6889<br>6890<br>6891<br>6892<br>6893<br>6894<br>6895<br>6896<br>6897<br>6898<br>6899<br>6900<br>6901<br>6902<br>6903<br>6904<br>6905<br>6906<br>6907<br>6908<br>6909<br>6910<br>6911<br>6912<br>6913<br>6914<br>6915<br>6916<br>6917<br>6918<br>6919<br>6920<br>6921<br>6922<br>6923<br>6924<br>6925<br>6926<br>6927<br>6928<br>6929<br>6930<br>6931<br>6932<br>6933<br>6934<br>6935<br>6936<br>6937<br>6938<br>6939<br>6940<br>6941<br>6942<br>6943<br>6944<br>6945<br>6946<br>6947<br>6948<br>6949<br>6950<br>6951<br>6952<br>6953<br>6954<br>6955<br>6956<br>6957<br>6958<br>6959<br>6960<br>6961<br>6962<br>6963<br>6964<br>6965<br>6966<br>6967<br>6968<br>6969<br>6970<br>6971<br>6972<br>6973<br>6974<br>6975<br>6976<br>6977<br>6978<br>6979<br>6980<br>6981<br>6982<br>6983<br>6984<br>6985<br>6986<br>6987<br>6988<br>6989<br>6990<br>6991<br>6992<br>6993<br>6994<br>6995<br>6996<br>6997<br>6998<br>6999<br>7000<br>7001<br>7002<br>7003<br>7004<br>7005<br>7006<br>7007<br>7008<br>7009<br>7010<br>7011<br>7012<br>7013<br>7014<br>7015<br>7016<br>7017<br>7018<br>7019<br>7020<br>7021<br>7022<br>7023<br>7024<br>7025<br>7026<br>7027<br>7028<br>7029<br>7030<br>7031<br>7032<br>7033<br>7034<br>7035<br>7036<br>7037<br>7038<br>7039<br>7040<br>7041<br>7042<br>7043<br>7044<br>7045<br>7046<br>7047<br>7048<br>7049<br>7050<br>7051<br>7052<br>7053<br>7054<br>7055<br>7056<br>7057<br>7058<br>7059<br>7060<br>7061<br>7062<br>7063<br>7064<br>7065<br>7066<br>7067<br>7068<br>7069<br>7070<br>7071<br>7072<br>7073<br>7074<br>7075<br>7076<br>7077<br>7078<br>7079<br>7080<br>7081<br>7082<br>7083<br>7084<br>7085<br>7086<br>7087<br>7088<br>7089<br>7090<br>7091<br>7092<br>7093<br>7094<br>7095<br>7096<br>7097<br>7098<br>7099<br>7100<br>7101<br>7102<br>7103<br>7104<br>7105<br>7106<br>7107<br>7108<br>7109<br>7110<br>7111<br>7112<br>7113<br>7114<br>7115<br>7116<br>7117<br>7118<br>7119<br>7120<br>7121<br>7122<br>7123<br>7124<br>7125<br>7126<br>7127<br>7128<br>7129<br>7130<br>7131<br>7132<br>7133<br>7134<br>7135<br>7136<br>7137<br>7138<br>7139<br>7140<br>7141<br>7142<br>7143<br>7144<br>7145<br>7146<br>7147<br>7148<br>7149<br>7150<br>7151<br>7152<br>7153<br>7154<br>7155<br>7156<br>7157<br>7158<br>7159<br>7160<br>7161<br>7162<br>7163<br>7164<br>7165<br>7166<br>7167<br>7168<br>7169<br>7170<br>7171<br>7172<br>7173<br>7174<br>7175<br>7176<br>7177<br>7178<br>7179<br>7180<br>7181<br>7182<br>7183<br>7184<br>7185<br>7186<br>7187<br>7188<br>7189<br>7190<br>7191<br>7192<br>7193<br>7194<br>7195<br>7196<br>7197<br>7198<br>7199<br>7200<br>7201<br>7202<br>7203<br>7204<br>7205<br>7206<br>7207<br>7208<br>7209<br>7210<br>7211<br>7212<br>7213<br>7214<br>7215<br>7216<br>7217<br>7218<br>7219<br>7220<br>7221<br>7222<br>7223<br>7224<br>7225<br>7226<br>7227<br>7228<br>7229<br>7230<br>7231<br>7232<br>7233<br>7234<br>7235<br>7236<br>7237<br>7238<br>7239<br>7240<br>7241<br>7242<br>7243<br>7244<br>7245<br>7246<br>7247<br>7248<br>7249<br>7250<br>7251<br>7252<br>7253<br>7254<br>7255<br>7256<br>7257<br>7258<br>7259<br>7260<br>7261<br>7262<br>7263<br>7264<br>7265<br>7266<br>7267<br>7268<br>7269<br>7270<br>7271<br>7272<br>7273<br>7274<br>7275<br>7276<br>7277<br>7278<br>7279<br>7280<br>7281<br>7282<br>7283<br>7284<br>7285<br>7286<br>7287<br>7288<br>7289<br>7290<br>7291<br>7292<br>7293<br>7294<br>7295<br>7296<br>7297<br>7298<br>7299<br>7300<br>7301<br>7302<br>7303<br>7304<br>7305<br>7306<br>7307<br>7308<br>7309<br>7310<br>7311<br>7312<br>7313<br>7314<br>7315<br>7316<br>7317<br>7318<br>7319<br>7320<br>7321<br>7322<br>7323<br>7324<br>7325<br>7326<br>7327<br>7328<br>7329<br>7330<br>7331<br>7332<br>7333<br>7334<br>7335<br>7336<br>7337<br>7338<br>7339<br>7340<br>7341<br>7342<br>7343<br>7344<br>7345<br>7346<br>7347<br>7348<br>7349<br>7350<br>7351<br>7352<br>7353<br>7354<br>7355<br>7356<br>7357<br>7358<br>7359<br>7360<br>7361<br>7362<br>7363<br>7364<br>7365<br>7366<br>7367<br>7368<br>7369<br>7370<br>7371<br>7372<br>7373<br>7374<br>7375<br>7376<br>7377<br>7378<br>7379<br>7380<br>7381<br>7382<br>7383<br>7384<br>7385<br>7386<br>7387<br>7388<br>7389<br>7390<br>7391<br>7392<br>7393<br>7394<br>7395<br>7396<br>7397<br>7398<br>7399<br>7400<br>7401<br>7402<br>7403<br>7404<br>7405<br>7406<br>7407<br>7408<br>7409<br>7410<br>7411<br>7412<br>7413<br>7414<br>7415<br>7416<br>7417<br>7418<br>7419<br>7420<br>7421<br>7422<br>7423<br>7424<br>7425<br>7426<br>7427<br>7428<br>7429<br>7430<br>7431<br>7432<br>7433<br>7434<br>7435<br>7436<br>7437<br>7438<br>7439<br>7440<br>7441<br>7442<br>7443<br>7444<br>7445<br>7446<br>7447<br>7448<br>7449<br>7450<br>7451<br>7452<br>7453<br>7454<br>7455<br>7456<br>7457<br>7458<br>7459<br>7460<br>7461<br>7462<br>7463<br>7464<br>7465<br>7466<br>7467<br>7468<br>7469<br>7470<br>7471<br>7472<br>7473<br>7474<br>7475<br>7476<br>7477<br>7478<br>7479<br>7480<br>7481<br>7482<br>7483<br>7484<br>7485<br>7486<br>7487<br>7488<br>7489<br>7490<br>7491<br>7492<br>7493<br>7494<br>7495<br>7496<br>7497<br>7498<br>7499<br>7500<br>7501<br>7502<br>7503<br>7504<br>7505<br>7506<br>7507<br>7508<br>7509<br>7510<br>7511<br>7512<br>7513<br>7514<br>7515<br>7516<br>7517<br>7518<br>7519<br>7520<br>7521<br>7522<br>7523<br>7524<br>7525<br>7526<br>7527<br>7528<br>7529<br>7530<br>7531<br>7532<br>7533<br>7534<br>7535<br>7536<br>7537<br>7538<br>7539<br>7540<br>7541<br>7542<br>7543<br>7544<br>7545<br>7546<br>7547<br>7548<br>7549<br>7550<br>7551<br>7552<br>7553<br>7554<br>7555<br>7556<br>7557<br>7558<br>7559<br>7560<br>7561<br>7562<br>7563<br>7564<br>7565<br>7566<br>7567<br>7568<br>7569<br>7570<br>7571<br>7572<br>7573<br>7574<br>7575<br>7576<br>7577<br>7578<br>7579<br>7580<br>7581<br>7582<br>7583<br>7584<br>7585<br>7586<br>7587<br>7588<br>7589<br>7590<br>7591<br>7592<br>7593<br>7594<br>7595<br>7596<br>7597<br>7598<br>7599<br>7600<br>7601<br>7602<br>7603<br>7604<br>7605<br>7606<br>7607<br>7608<br>7609<br>7610<br>7611<br>7612<br>7613<br>7614<br>7615<br>7616<br>7617<br>7618<br>7619<br>7620<br>7621<br>7622<br>7623<br>7624<br>7625<br>7626<br>7627<br>7628<br>7629<br>7630<br>7631<br>7632<br>7633<br>7634<br>7635<br>7636<br>7637<br>7638<br>7639<br>7640<br>7641<br>7642<br>7643<br>7644<br>7645<br>7646<br>7647<br>7648<br>7649<br>7650<br>7651<br>7652<br>7653<br>7654<br>7655<br>7656<br>7657<br>7658<br>7659<br>7660<br>7661<br>7662<br>7663<br>7664<br>7665<br>7666<br>7667<br>7668<br>7669<br>7670<br>7671<br>7672<br>7673<br>7674<br>7675<br>7676<br>7677<br>7678<br>7679<br>7680<br>7681<br>7682<br>7683<br>7684<br>7685<br>7686<br>7687<br>7688<br>7689<br>7690<br>7691<br>7692<br>7693<br>7694<br>7695<br>7696<br>7697<br>7698<br>7699<br>7700<br>7701<br>7702<br>7703<br>7704<br>7705<br>7706<br>7707<br>7708<br>7709<br>7710<br>7711<br>7712<br>7713<br>7714<br>7715<br>7716<br>7717<br>7718<br>7719<br>7720<br>7721<br>7722<br>7723<br>7724<br>7725<br>7726<br>7727<br>7728<br>7729<br>7730<br>7731<br>7732<br>7733<br>7734<br>7735<br>7736<br>7737<br>7738<br>7739<br>7740<br>7741<br>7742<br>7743<br>7744<br>7745<br>7746<br>7747<br>7748<br>7749<br>7750<br>7751<br>7752<br>7753<br>7754<br>7755<br>7756<br>7757<br>7758<br>7759<br>7760<br>7761<br>7762<br>7763<br>7764<br>7765<br>7766<br>7767<br>7768<br>7769<br>7770<br>7771<br>7772<br>7773<br>7774<br>7775<br>7776<br>7777<br>7778<br>7779<br>7780<br>7781<br>7782<br>7783<br>7784<br>7785<br>7786<br>7787<br>7788<br>7789<br>7790<br>7791<br>7792<br>7793<br>7794<br>7795<br>7796<br>7797<br>7798<br>7799<br>7800<br>7801<br>7802<br>7803<br>7804<br>7805<br>7806<br>7807<br>7808<br>7809<br>7810<br>7811<br>7812<br>7813<br>7814<br>7815<br>7816<br>7817<br>7818<br>7819<br>7820<br>7821<br>7822<br>7823<br>7824<br>7825<br>7826<br>7827<br>7828<br>7829<br>7830<br>7831<br>7832<br>7833<br>7834<br>7835<br>7836<br>7837<br>7838<br>7839<br>7840<br>7841<br>7842<br>7843<br>7844<br>7845<br>7846<br>7847<br>7848<br>7849<br>7850<br>7851<br>7852<br>7853<br>7854<br>7855<br>7856<br>7857<br>7858<br>7859<br>7860<br>7861<br>7862<br>7863<br>7864<br>7865<br>7866<br>7867<br>7868<br>7869<br>7870<br>7871<br>7872<br>7873<br>7874<br>7875<br>7876<br>7877<br>7878<br>7879<br>7880<br>7881<br>7882<br>7883<br>7884<br>7885<br>7886<br>7887<br>7888<br>7889<br>7890<br>7891<br>7892<br>7893<br>7894<br>7895<br>7896<br>7897<br>7898<br>7899<br>7900<br>7901<br>7902<br>7903<br>7904<br>7905<br>7906<br>7907<br>7908<br>7909<br>7910<br>7911<br>7912<br>7913<br>7914<br>7915<br>7916<br>7917<br>7918<br>7919<br>7920<br>7921<br>7922<br>7923<br>7924<br>7925<br>7926<br>7927<br>7928<br>7929<br>7930<br>7931<br>7932<br>7933<br>7934<br>7935<br>7936<br>7937<br>7938<br>7939<br>7940<br>7941<br>7942<br>7943<br>7944<br>7945<br>7946<br>7947<br>7948<br>7949<br>79 |  |   |  |  |  |



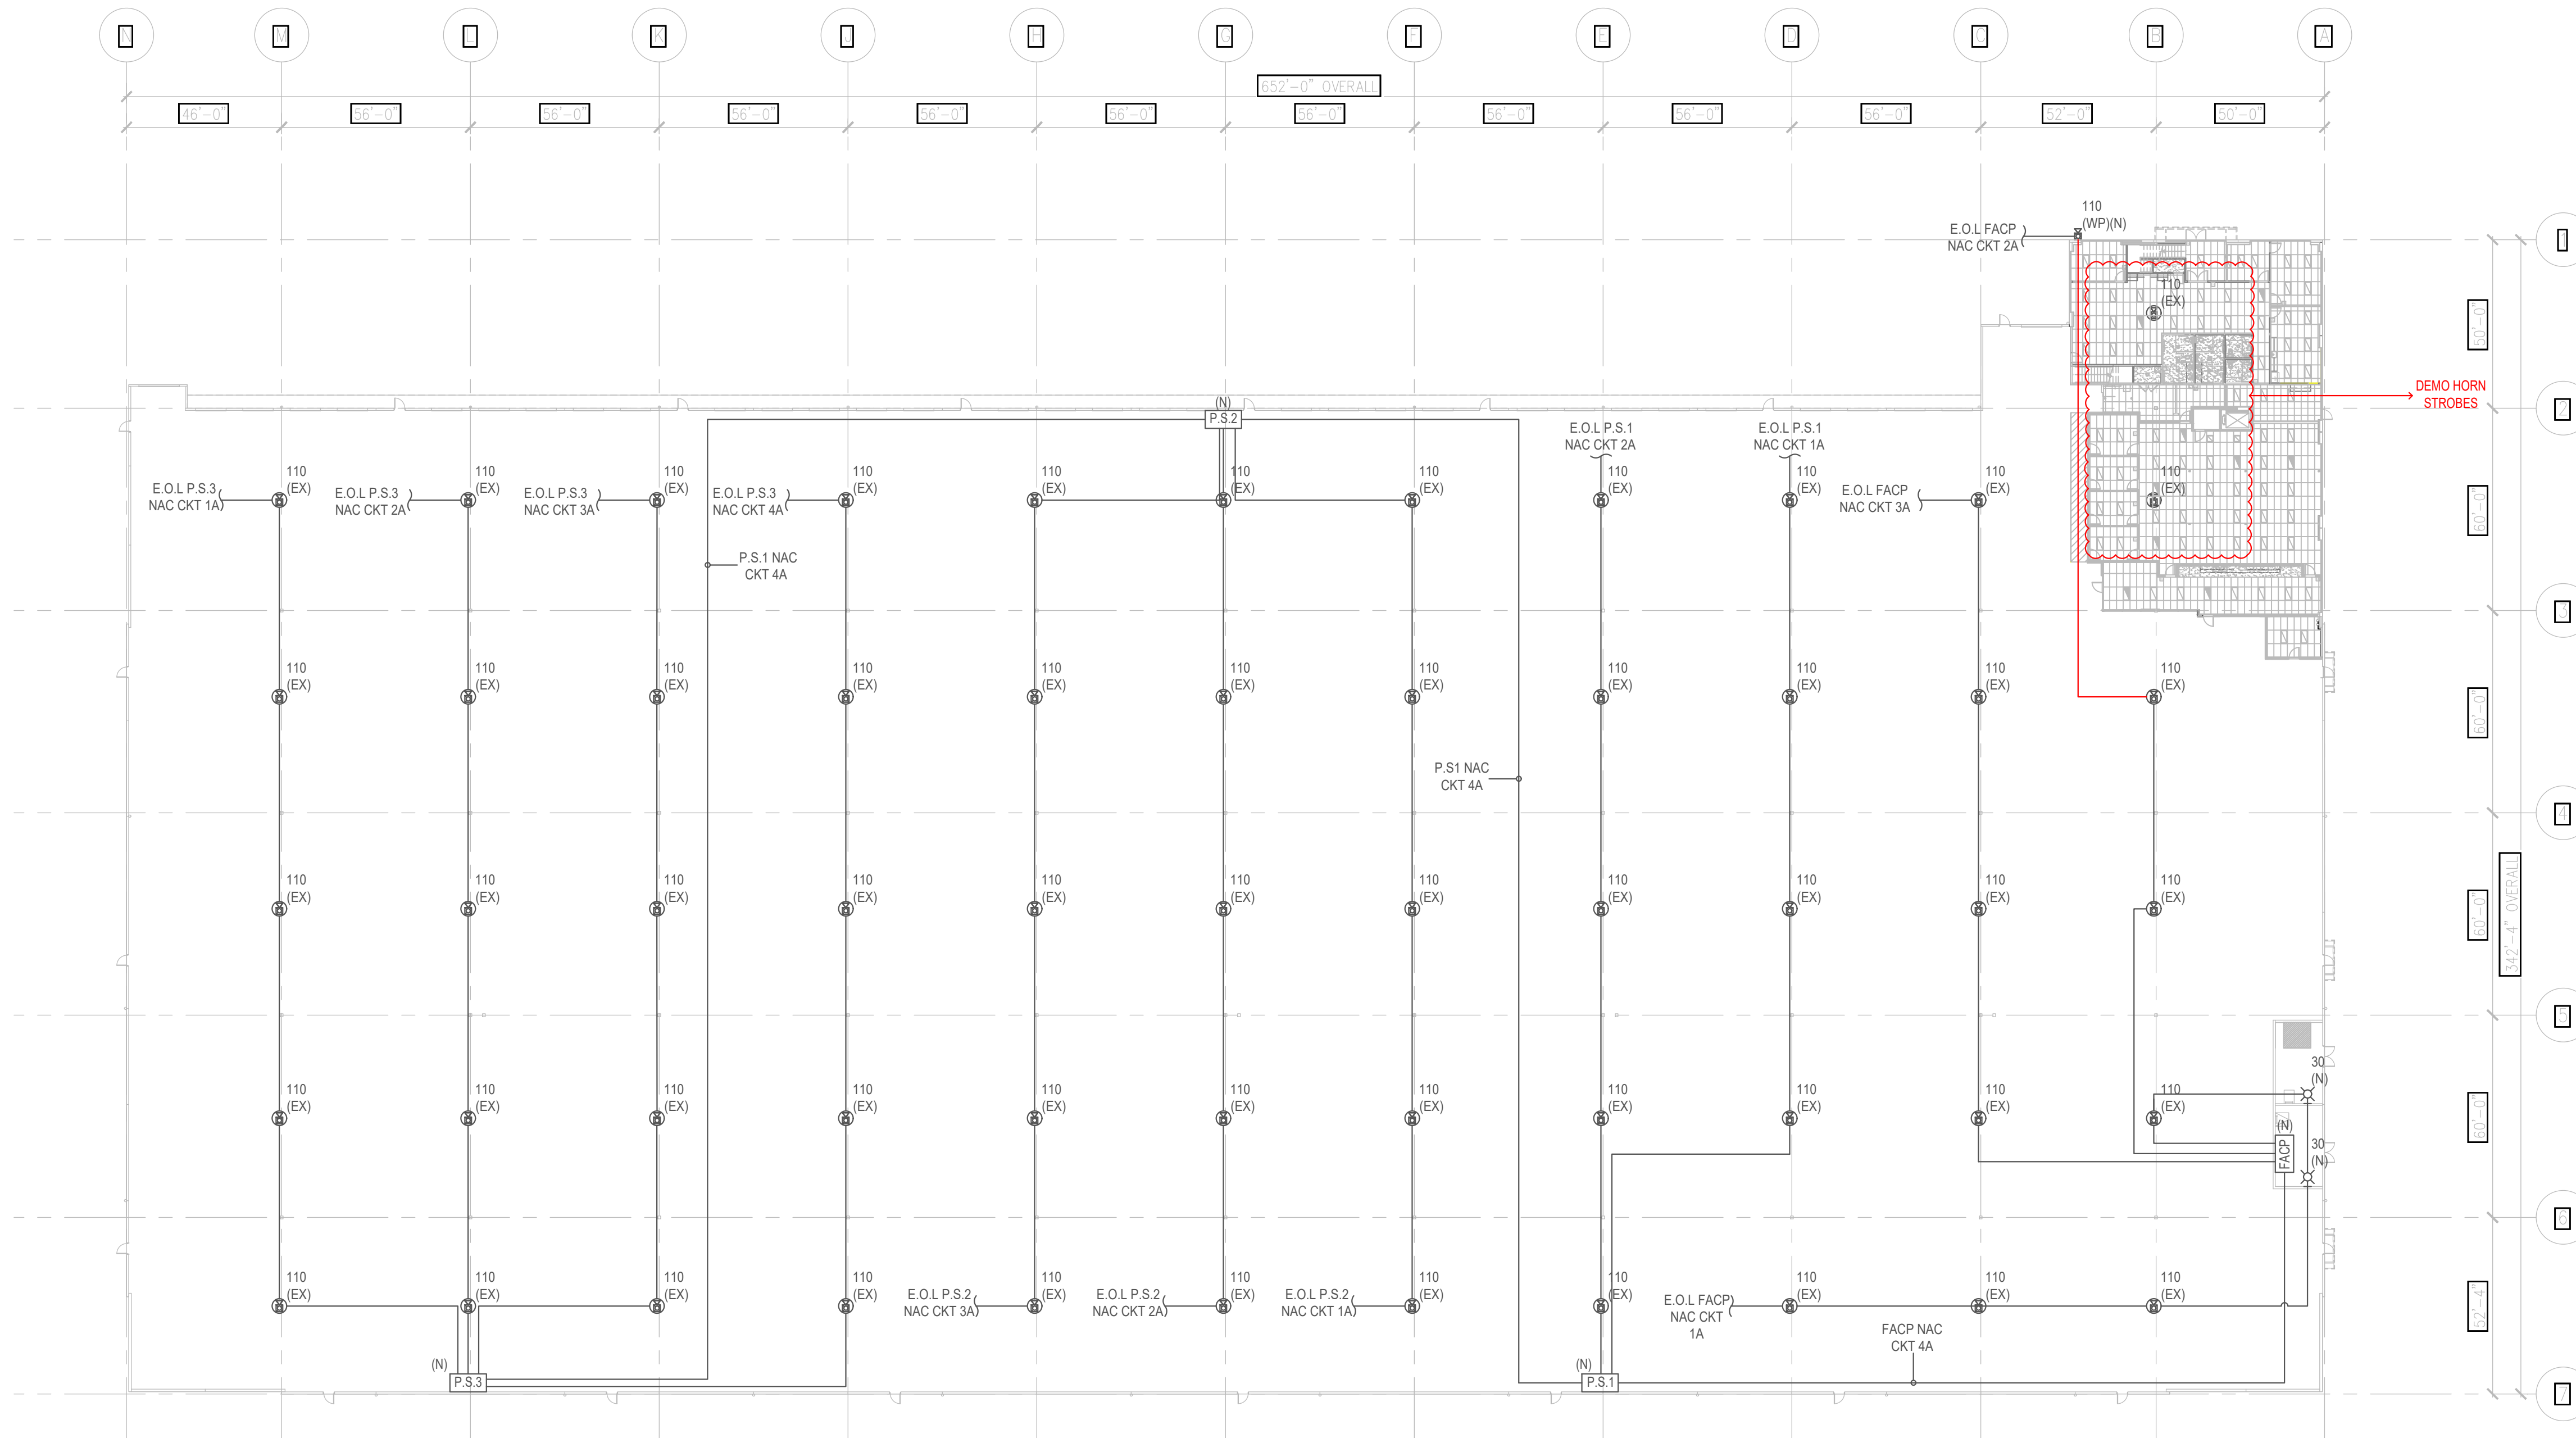

**FIRE ALARM WAREHOUSE NAC LAYOUT**  
 1/32" = 1'-0"

City of Puyallup  
 Development & Permitting Services  
**ISSUED PERMIT**

|             |              |
|-------------|--------------|
| Building    | Planning     |
| Engineering | Public Works |
| Fire        | Traffic      |

**OLSEN ELECTRIC INC.**  
 Kevin Olsen  
 Level III, ET (Engineering Technician)  
 Certification # 145198 Exp. 7/01/2023

**OLSEN ELECTRIC INC.**  
 Commercial ~ Industrial  
 Phone (253)-872-1905 325 Washington Ave S #91  
 Fax (253)-269-0268 Kent, WA 98032

**RED DOT TI**  
 2504 E. MAIN AVENUE  
 PUYALLUP, WA 98372


| Rev | Date   | By | Description |
|-----|--------|----|-------------|
| 1   | 8/6/22 | CM | SHOP        |

Revisions:

|  |  |  |  |
|--|--|--|--|
|  |  |  |  |
|  |  |  |  |
8/8/2022  
 Drawn By: CM  
 Sheet Number: ...  
**FA4**



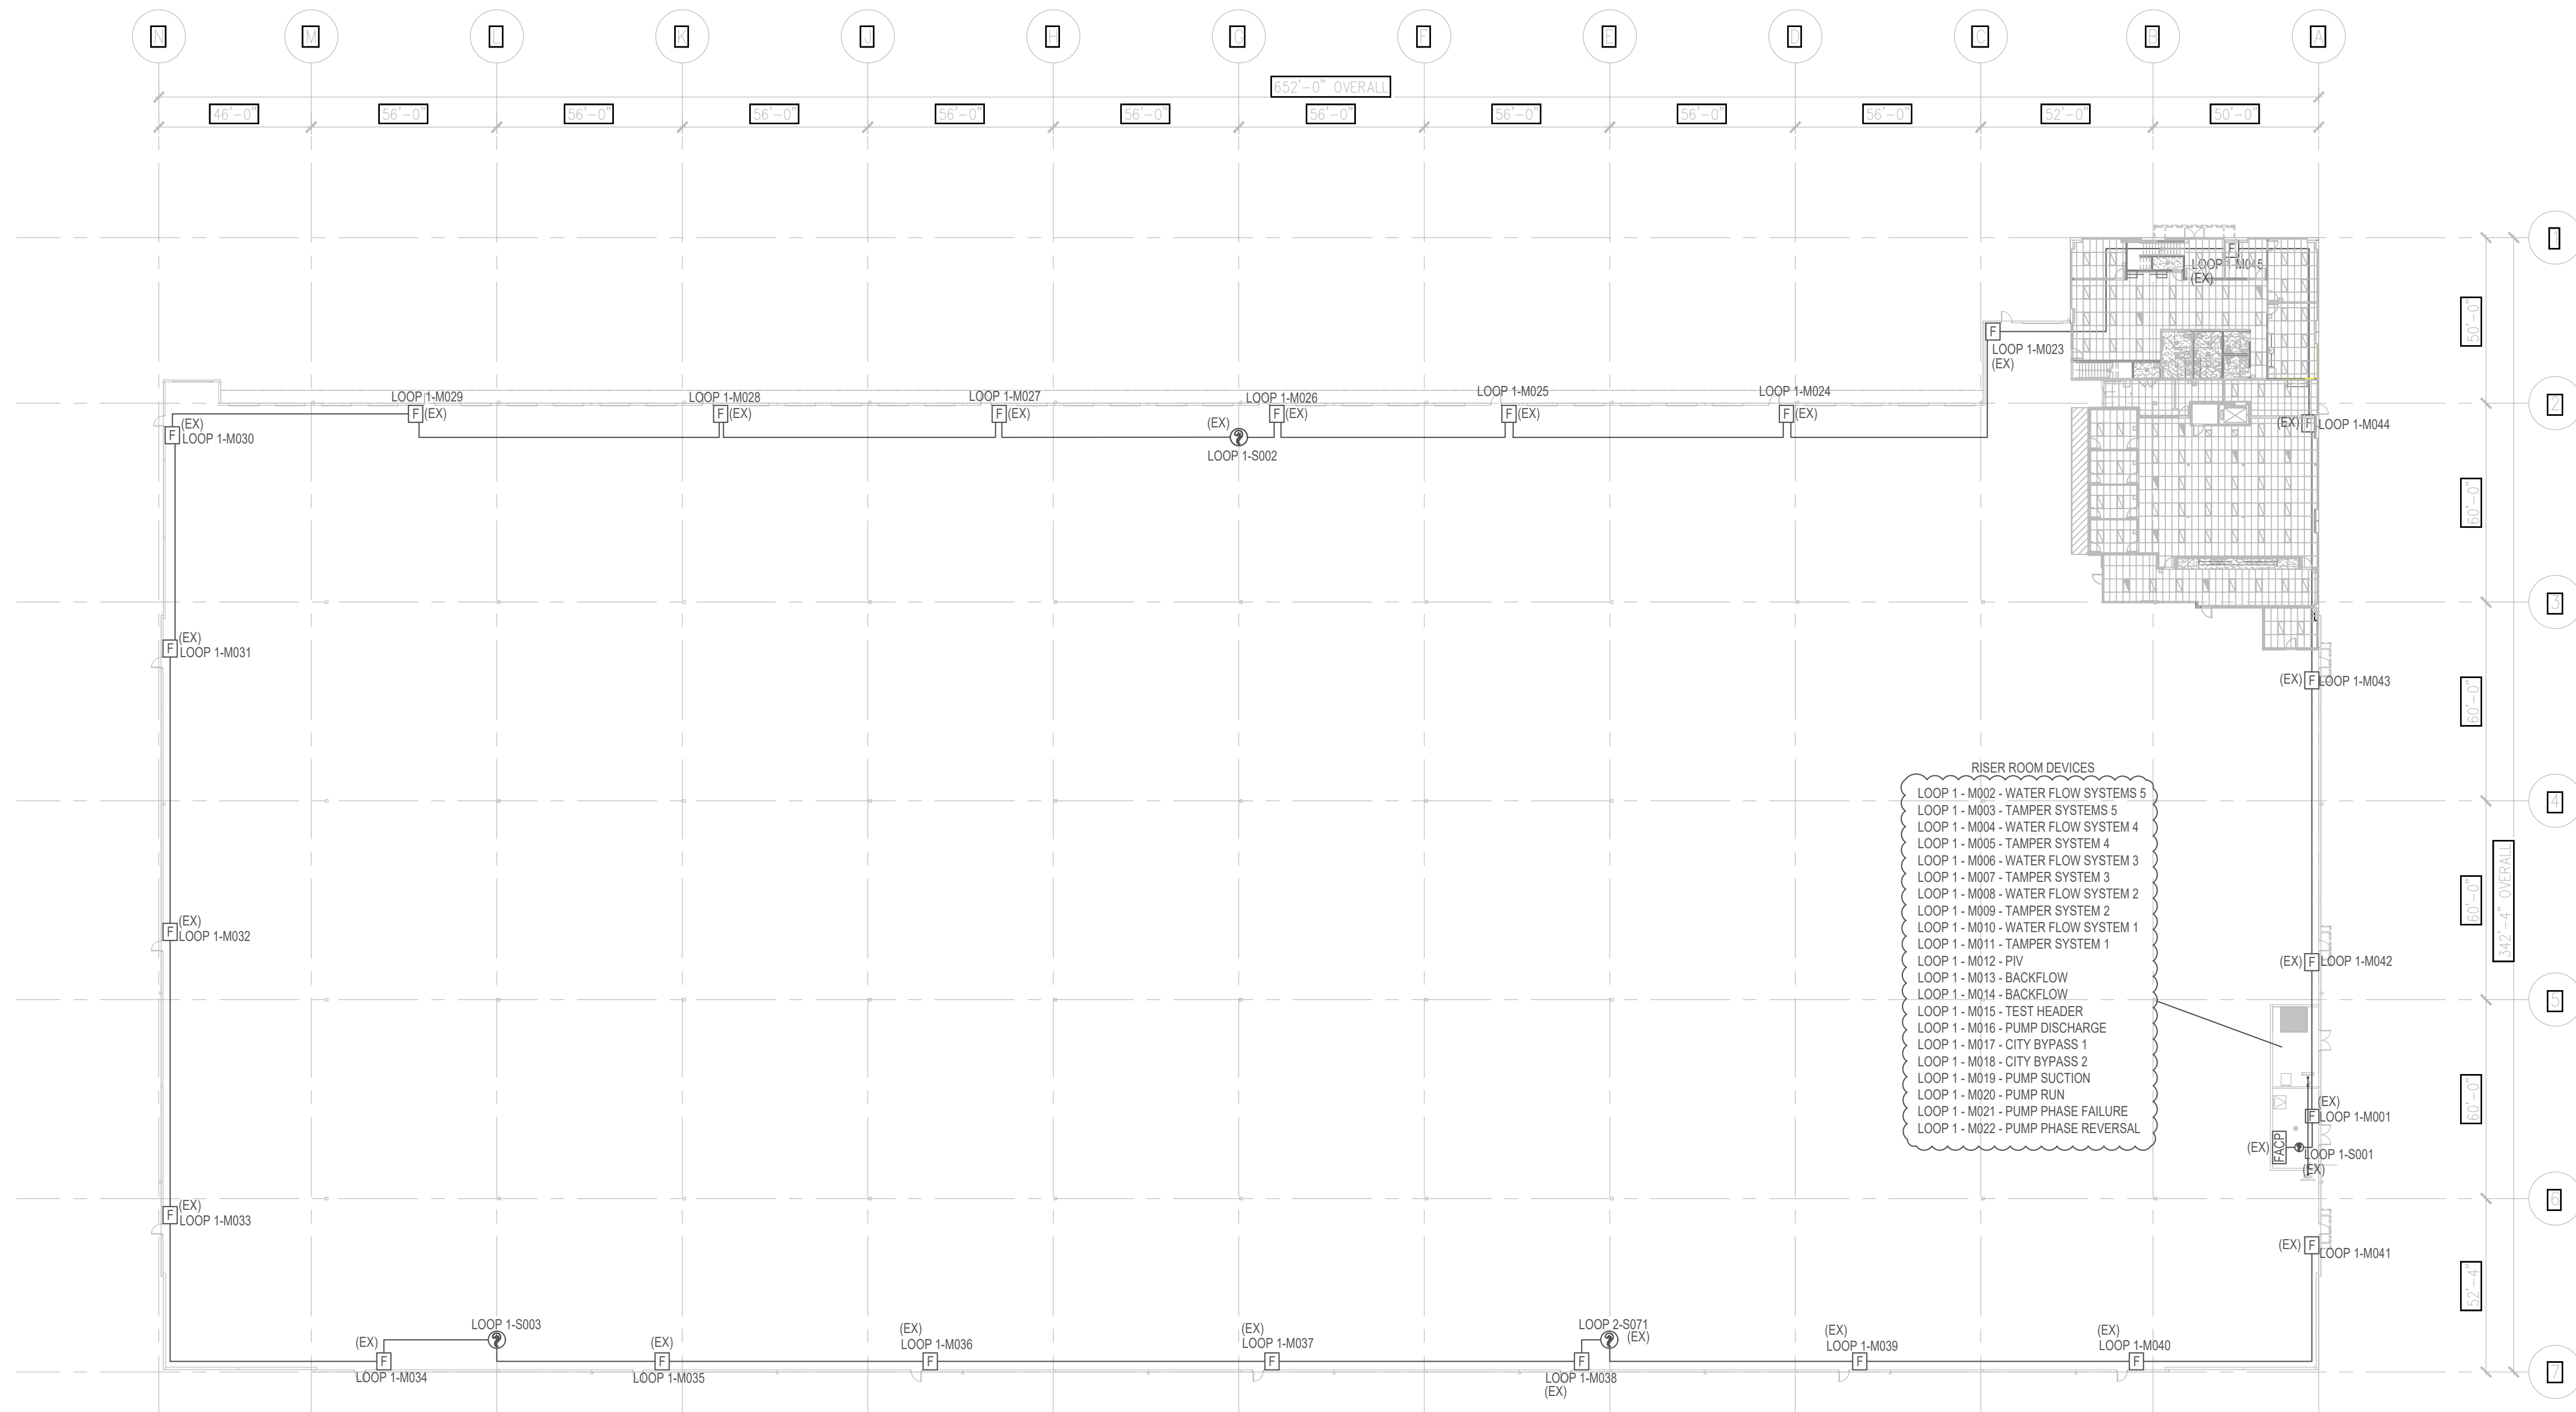

- RISER ROOM DEVICES**
- LOOP 1 - M002 - WATER FLOW SYSTEMS 5
  - LOOP 1 - M003 - TAMPER SYSTEMS 5
  - LOOP 1 - M004 - WATER FLOW SYSTEM 4
  - LOOP 1 - M005 - TAMPER SYSTEM 4
  - LOOP 1 - M006 - WATER FLOW SYSTEM 3
  - LOOP 1 - M007 - TAMPER SYSTEM 3
  - LOOP 1 - M008 - WATER FLOW SYSTEM 2
  - LOOP 1 - M009 - TAMPER SYSTEM 2
  - LOOP 1 - M010 - WATER FLOW SYSTEM 1
  - LOOP 1 - M011 - TAMPER SYSTEM 1
  - LOOP 1 - M012 - PIV
  - LOOP 1 - M013 - BACKFLOW
  - LOOP 1 - M014 - BACKFLOW
  - LOOP 1 - M015 - TEST HEADER
  - LOOP 1 - M016 - PUMP DISCHARGE
  - LOOP 1 - M017 - CITY BYPASS 1
  - LOOP 1 - M018 - CITY BYPASS 2
  - LOOP 1 - M019 - PUMP SUCTION
  - LOOP 1 - M020 - PUMP RUN
  - LOOP 1 - M021 - PUMP PHASE FAILURE
  - LOOP 1 - M022 - PUMP PHASE REVERSAL

**FIRE ALARM SLC WAREHOUSE LAYOUT**  
 1/32"=1'-0"

**City of Puyallup**  
 Development & Permitting Services  
**ISSUED PERMIT**

|             |              |
|-------------|--------------|
| Building    | Planning     |
| Engineering | Public Works |
| Fire        | Traffic      |

**OLSEN**  
**ELECTRIC INC.**  
 Kevin Olsen  
 Level III, ET (Engineering Technician)  
 Certification # 145198 Exp. 7/01/2023

**OLSEN**  
**ELECTRIC INC.**  
 Commercial ~ Industrial  
 Phone (253)-872-1905 325 Washington Ave S #91  
 Fax (253)-269-0268 Kent, WA 98032


**RED DOT TI**  
 2504 E. MAIN AVENUE  
 PUYALLUP, WA 98372

Revisions:

| Rev | Date   | By | Description |
|-----|--------|----|-------------|
| 1   | 8/6/22 | CM | SHOP        |

8/8/2022  
 Drawn By: CM  
 Sheet Number: FA5



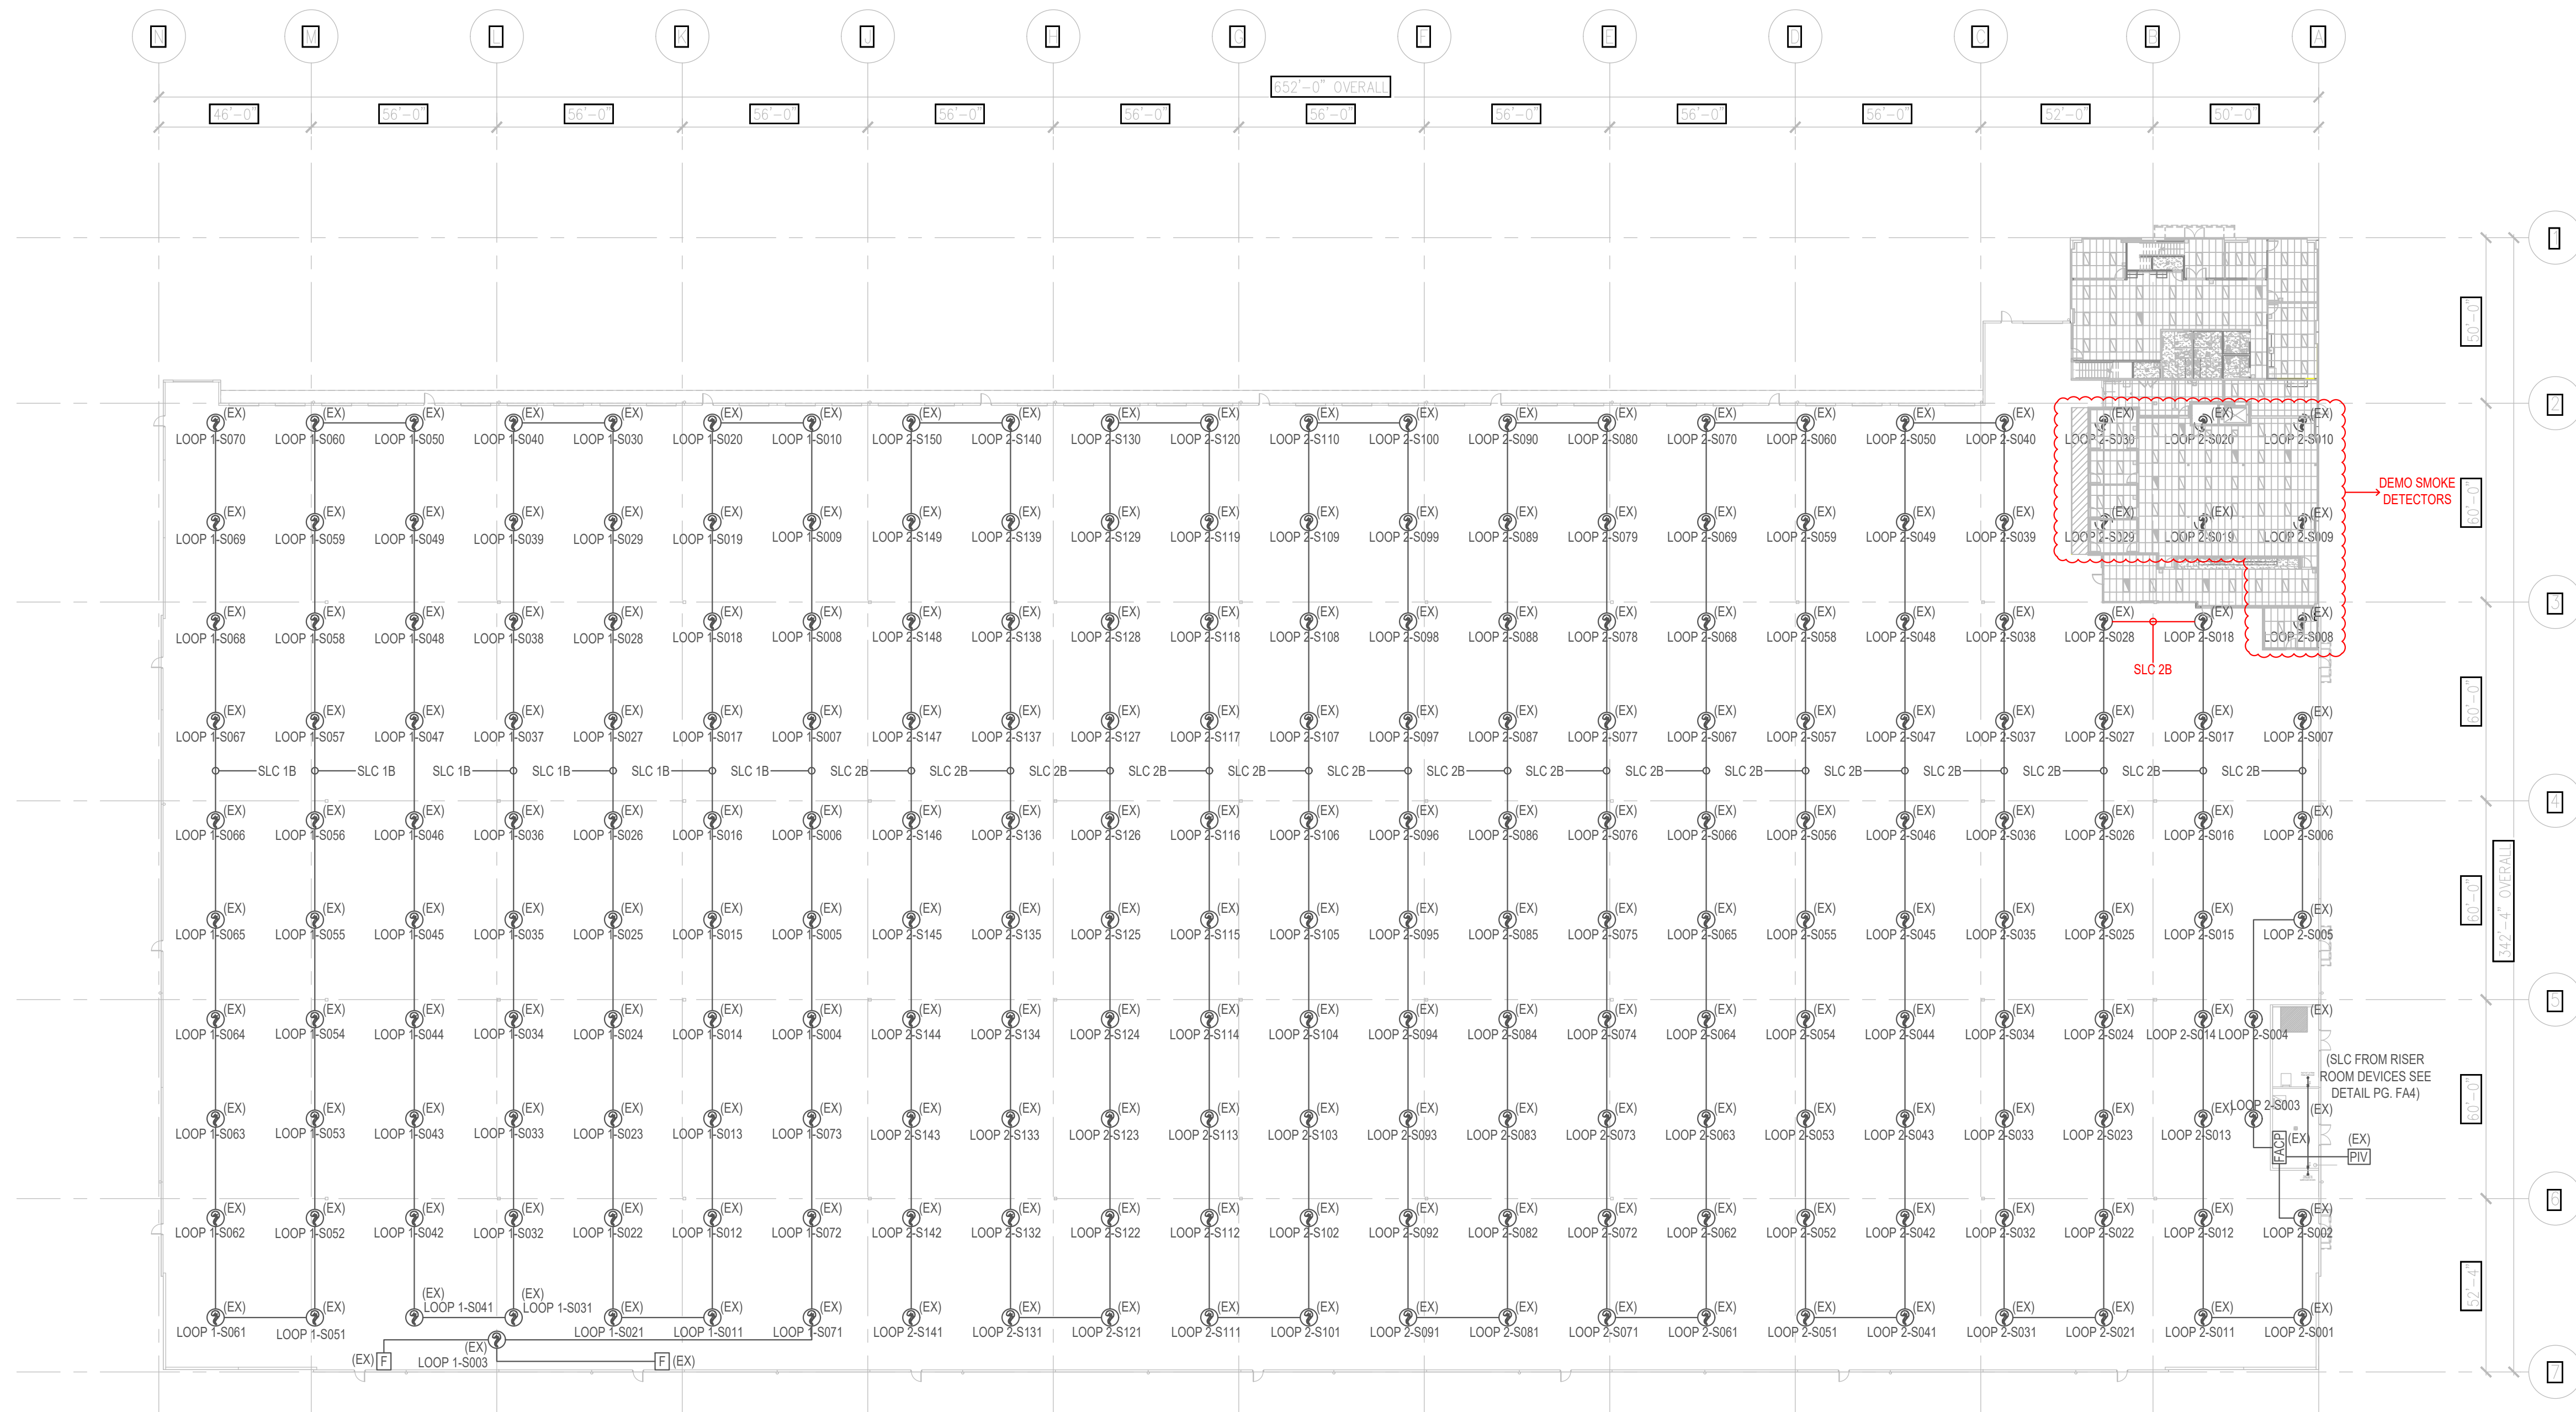


**FIRE ALARM WAREHOUSE SMOKE DETECTOR LAYOUT**  
 1/32"=1'-0"

**City of Puyallup**  
 Development & Permitting Services  
**ISSUED PERMIT**

|             |              |
|-------------|--------------|
| Building    | Planning     |
| Engineering | Public Works |
| Fire        | Traffic      |

**OLSEN**  
**ELECTRIC INC.**  
 Kevin Olsen  
 Level III, ET (Engineering Technician)  
 Certification # 145198 Exp. 7/01/2023

**OLSEN**  
**ELECTRIC INC.**  
 Commercial ~ Industrial  
 325 Washington Ave S #91  
 Kent, WA 98032  
 Phone (253)-872-1905  
 Fax (253)-269-0268

**RED DOT TI**  
 2504 E. MAIN AVENUE  
 PUYALLUP, WA 98372


| Rev | Date   | By | Description |
|-----|--------|----|-------------|
| 1   | 8/8/22 | CM | SHOP        |

Revisions:

|  |  |  |  |
|--|--|--|--|
|  |  |  |  |
|  |  |  |  |
|  |  |  |  |
|  |  |  |  |
|  |  |  |  |

8/8/2022  
 Drawn By: CM  
 Sheet Number: FA6



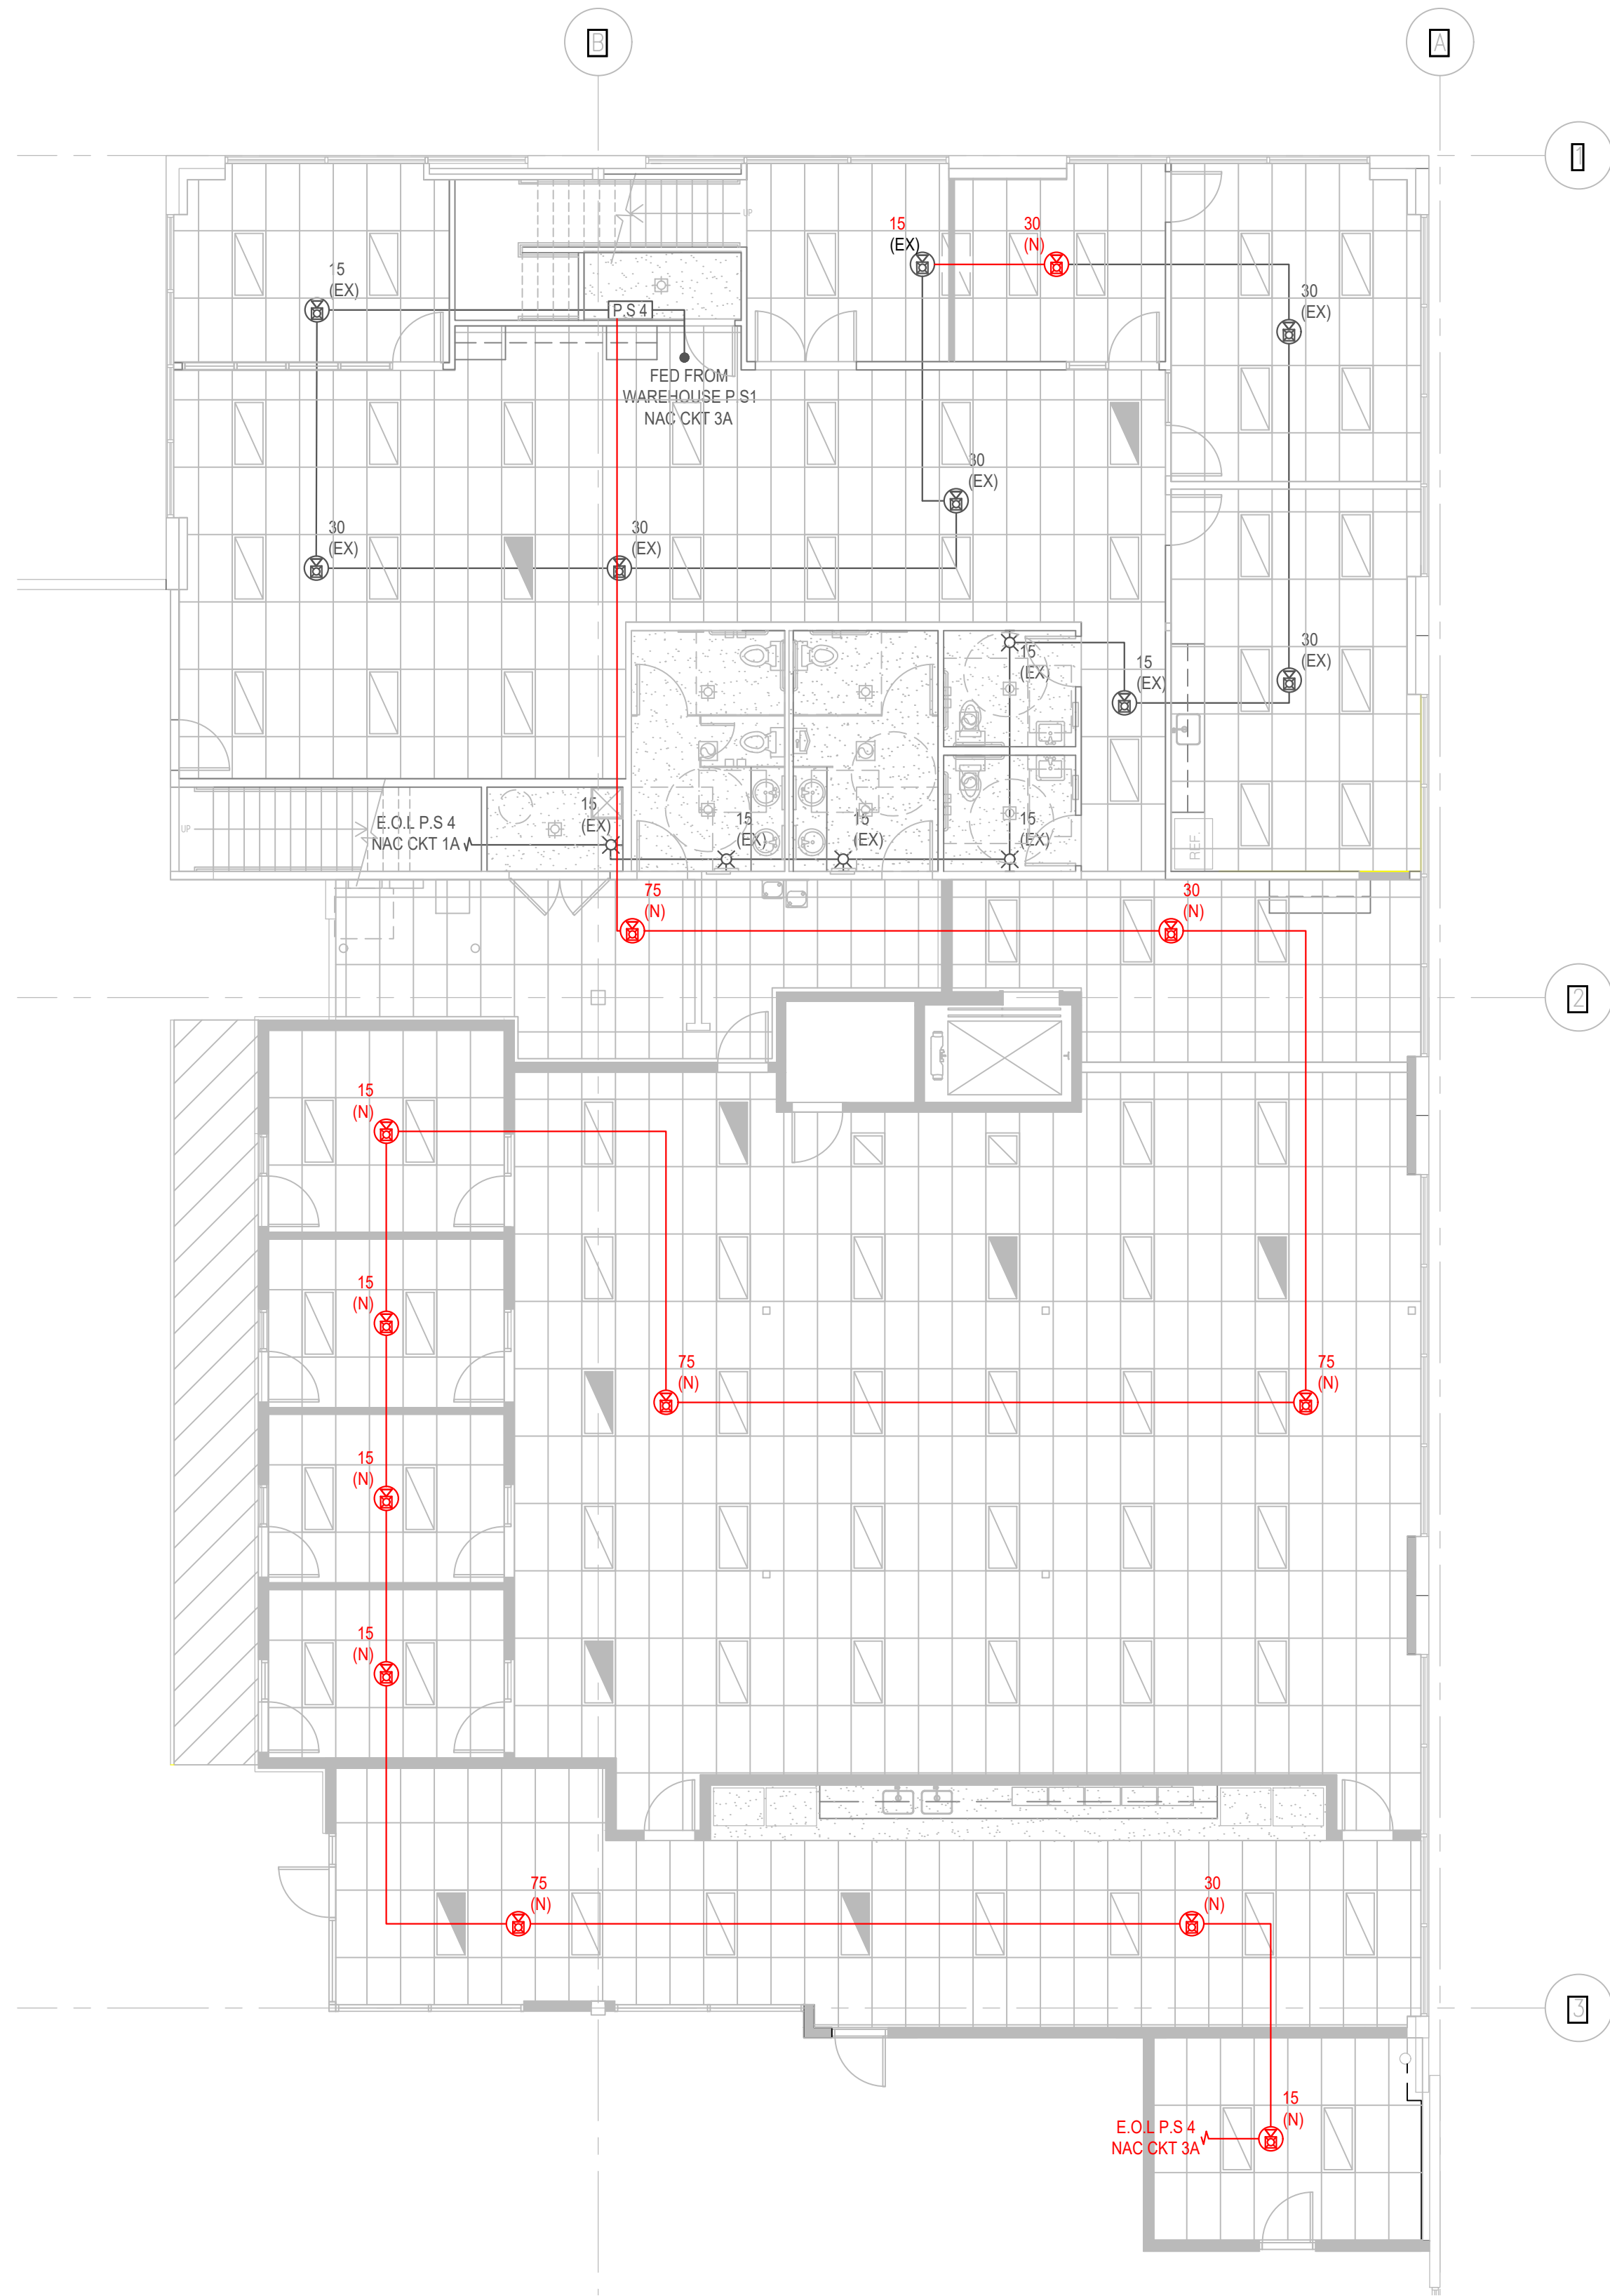

1 FIRE ALARM OFFICE 1ST FLOOR NAC LAYOUT  
1/8"=1'-0"



2 FIRE ALARM OFFICE 2ND FLOOR NAC LAYOUT  
1/8"=1'-0"

City of Puyallup  
Development & Permitting Services  
ISSUED PERMIT

|             |              |
|-------------|--------------|
| Building    | Planning     |
| Engineering | Public Works |
| Fire        | Traffic      |


**OLSEN**  
**ELECTRIC INC.**  
Kevin Olsen  
Level III, ET (Engineering Technician)  
Certification # 145198 Exp. 7/01/2023

**OLSEN**  
**ELECTRIC INC.**  
Commercial ~ Industrial  
325 Washington Ave S #91  
Kent, WA 98032  
Phone (253)-872-1905  
Fax (253)-269-0268


**RED DOT TI**  
2504 E. MAIN AVENUE  
PUYALLUP, WA 98372

| Revisions:          |          |
|---------------------|----------|
| Rev                 | Date     |
| 1                   | 8/8/2022 |
| Description<br>SHOP |          |
| By                  | CM       |
| Date                | 8/8/2022 |
| Drawn By:           | CM       |
| Sheet Number:       | FA7      |



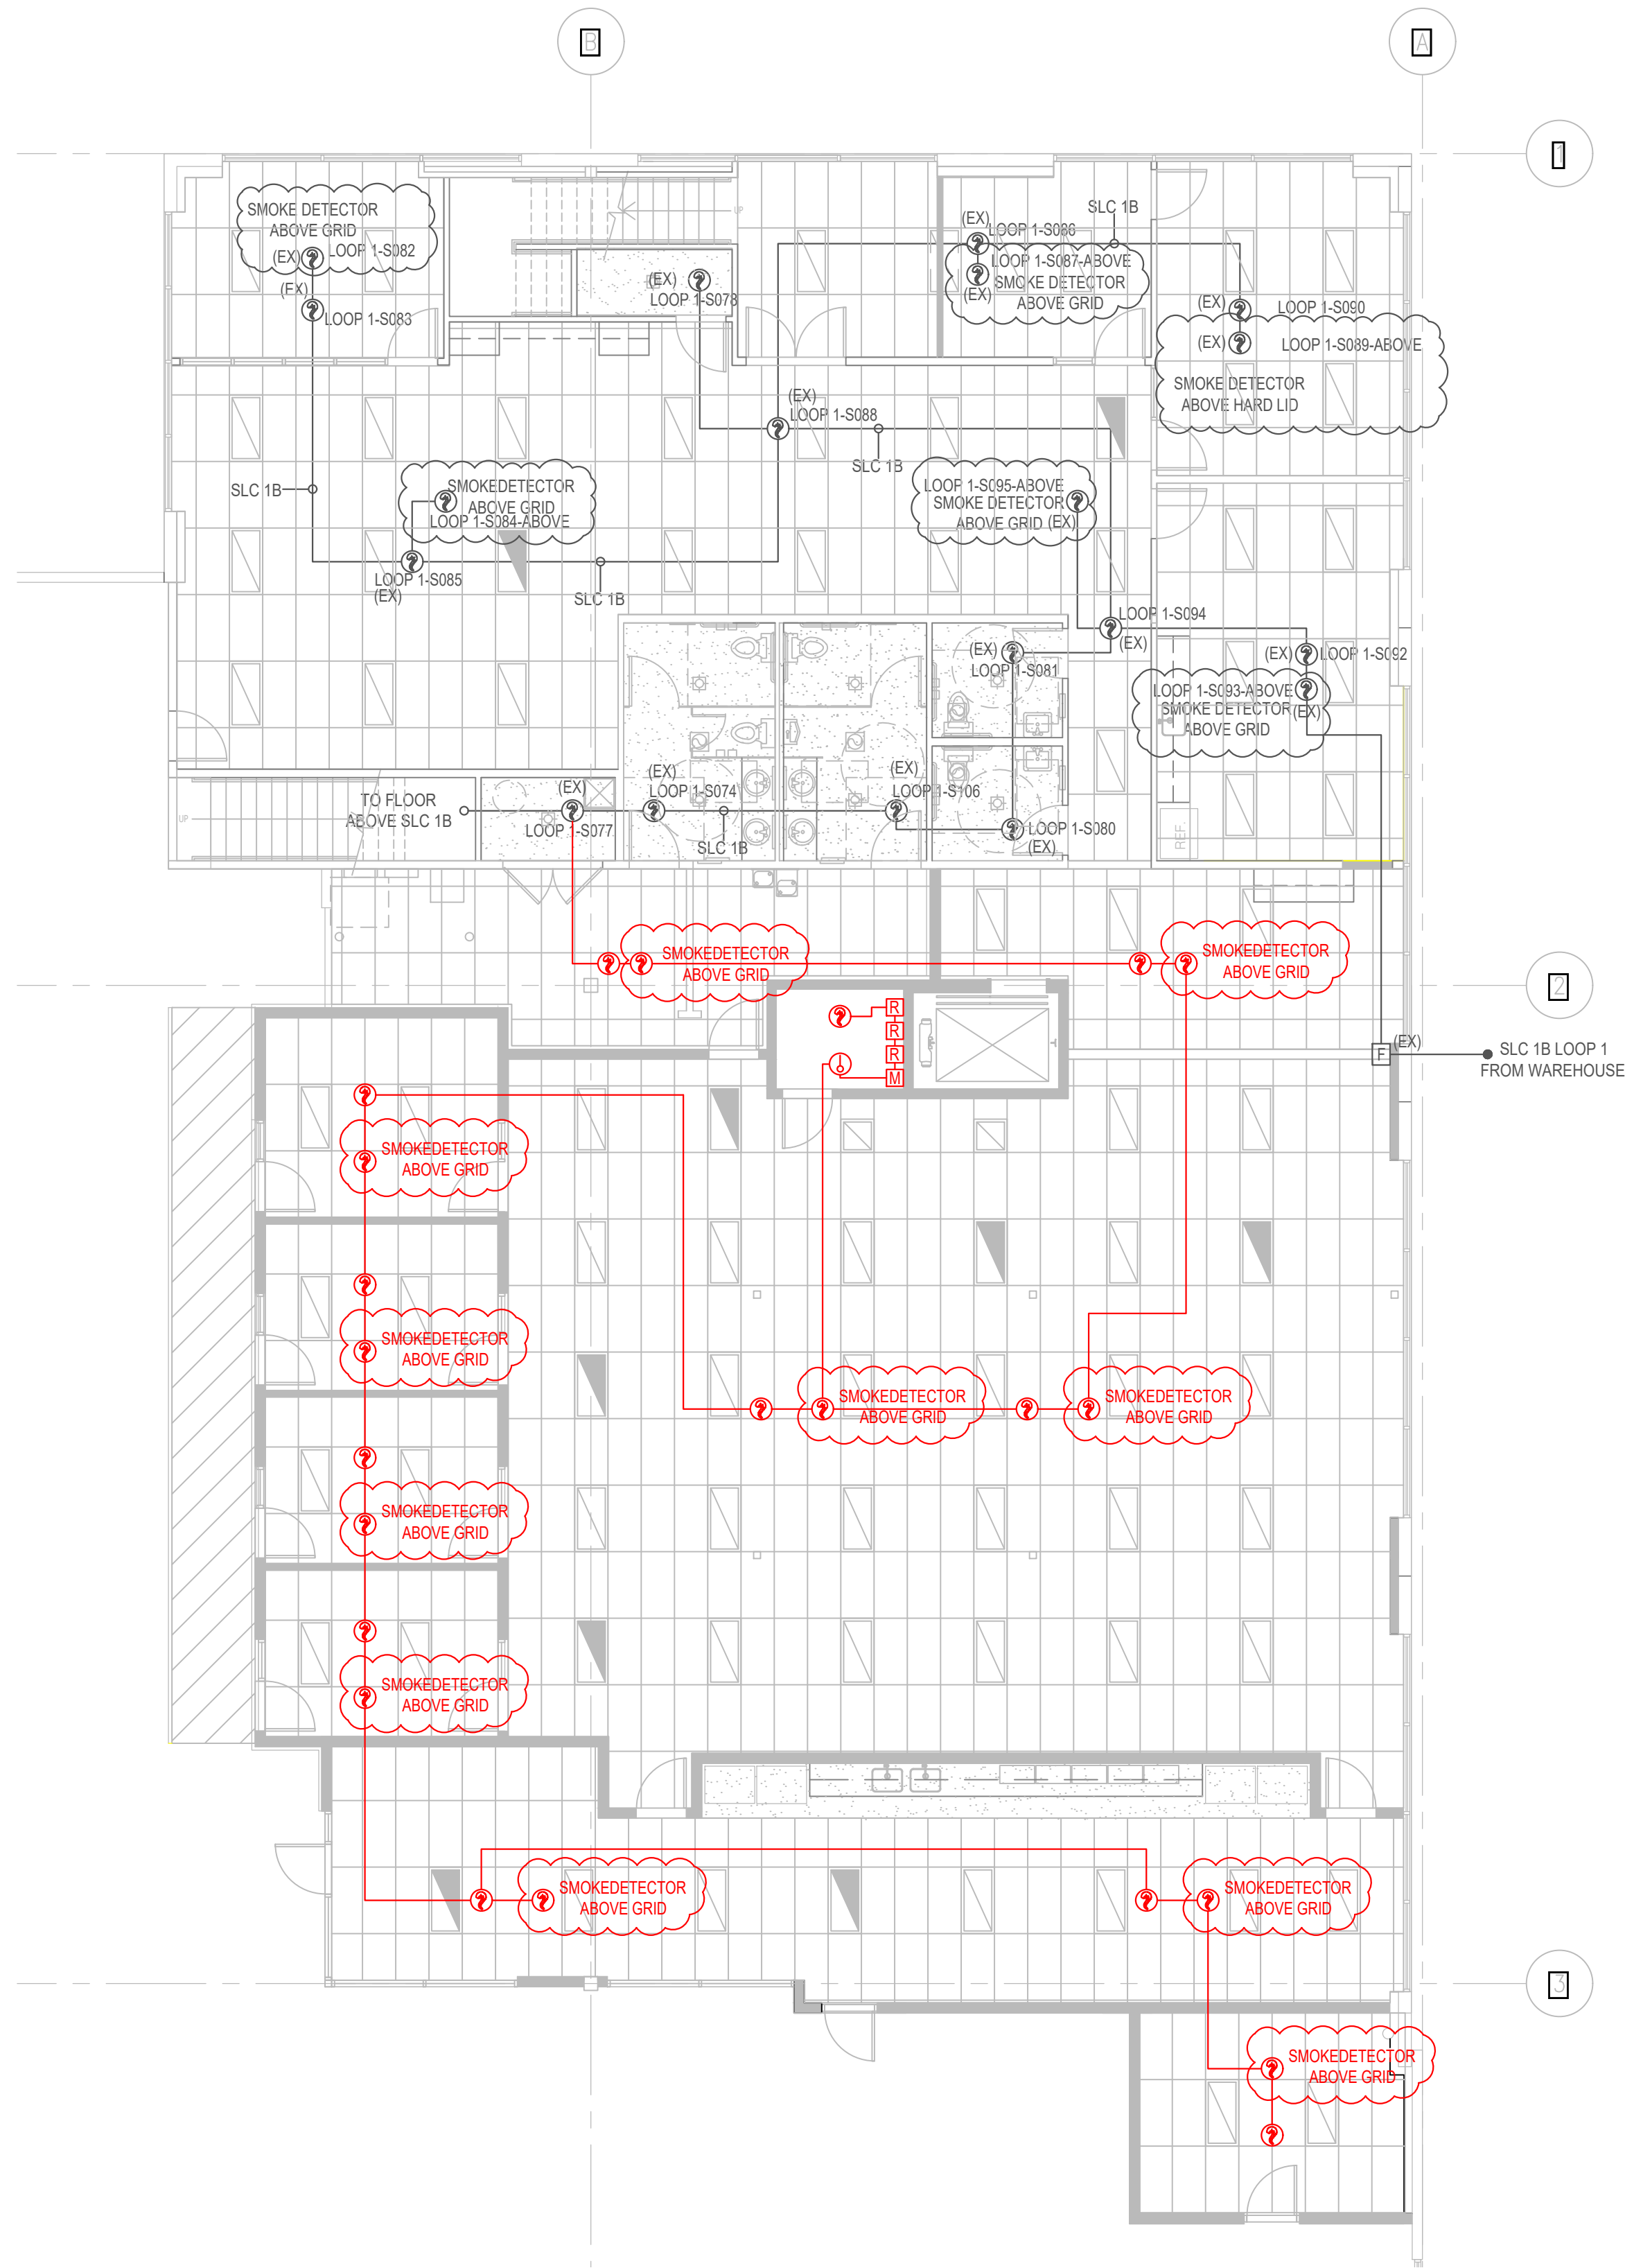

FIRE ALARM OFFICE 1ST FLOOR SMOKE DETECTOR LAYOUT  
 1/8"=1'-0"

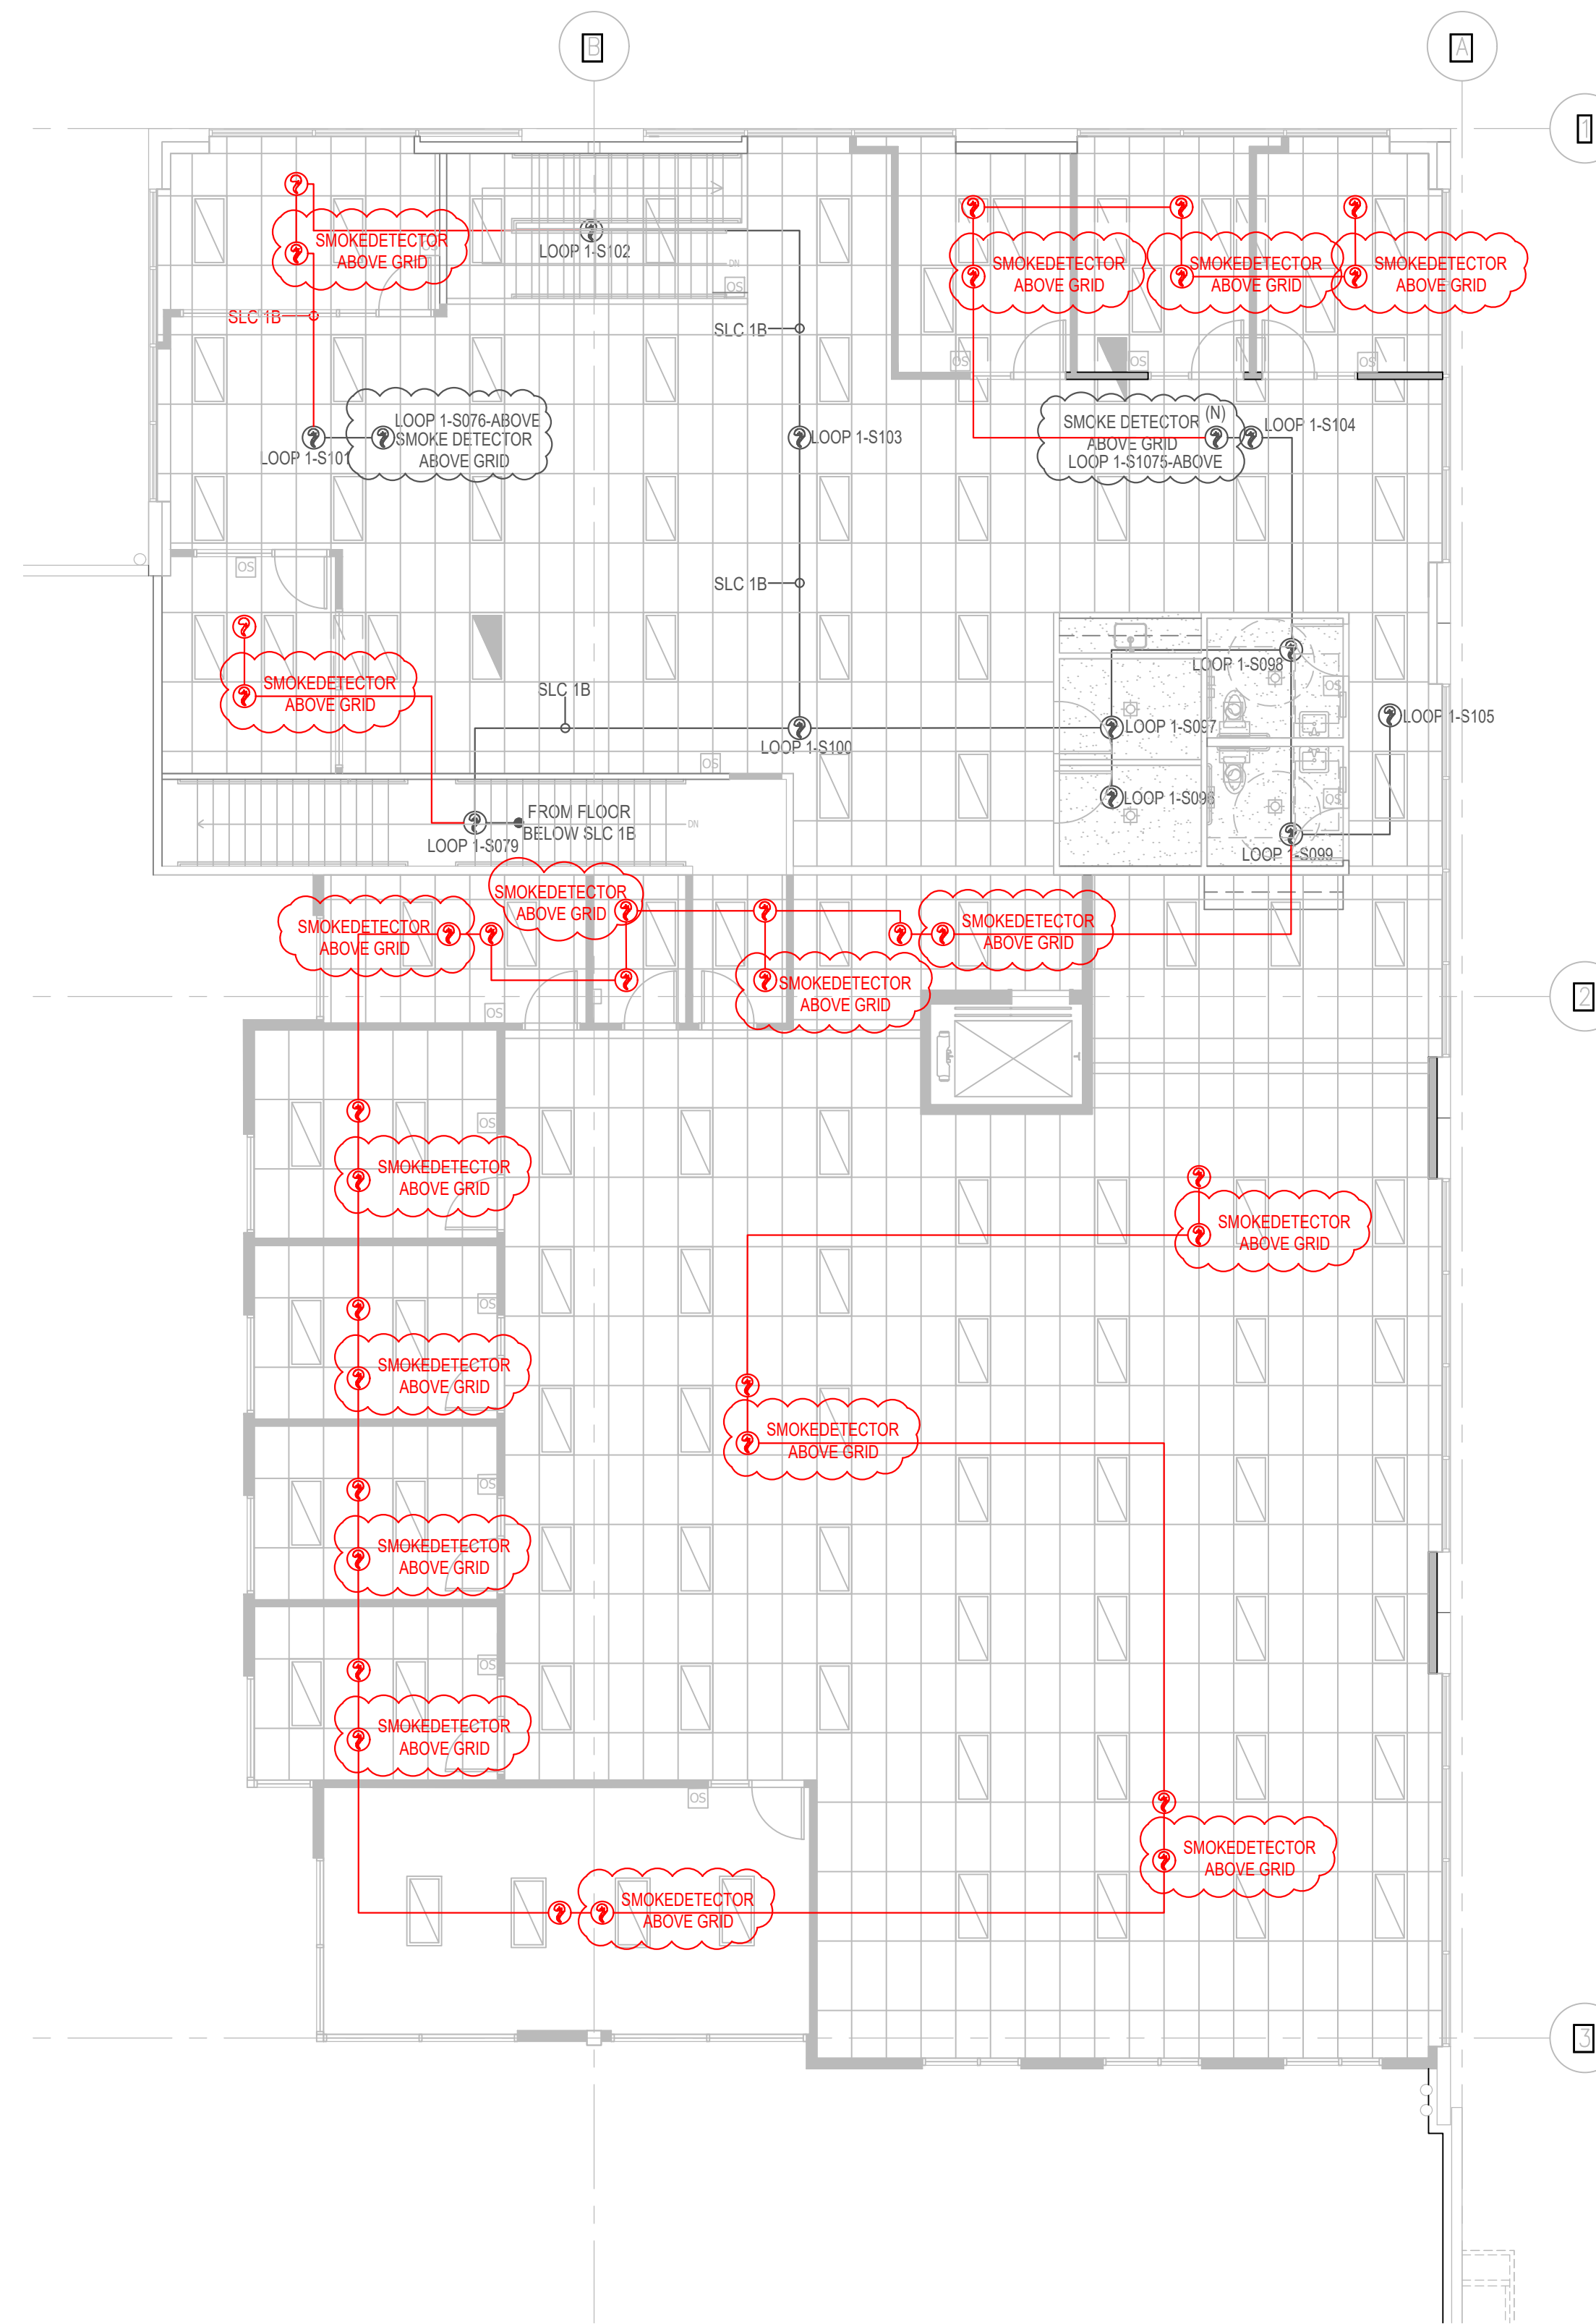

FIRE ALARM OFFICE 2ND FLOOR SMOKE DETECTOR LAYOUT  
 1/8"=1'-0"

City of Puyallup  
 Development & Permitting Services  
 ISSUED PERMIT

|             |              |
|-------------|--------------|
| Building    | Planning     |
| Engineering | Public Works |
| Fire        | Traffic      |

**OLSEN**  
**ELECTRIC INC.**  
 Kevin Olsen  
 Level III, ET (Engineering Technician)  
 Certification # 145198 Exp. 7/01/2023

**OLSEN**  
**ELECTRIC INC.**  
 Commercial ~ Industrial  
 325 Washington Ave S #91  
 Kent, WA 98032  
 Phone (253)-872-1905  
 Fax (253)-269-0268

**RED DOT TI**  
 2504 E. MAIN AVENUE  
 PUYALLUP, WA 98372

Revisions:

| Rev | Date   | By | Description |
|-----|--------|----|-------------|
| 1   | 8/5/22 | CM | SHOP        |

8/5/2022  
 Drawn By: CM  
 Sheet Number: FA8

