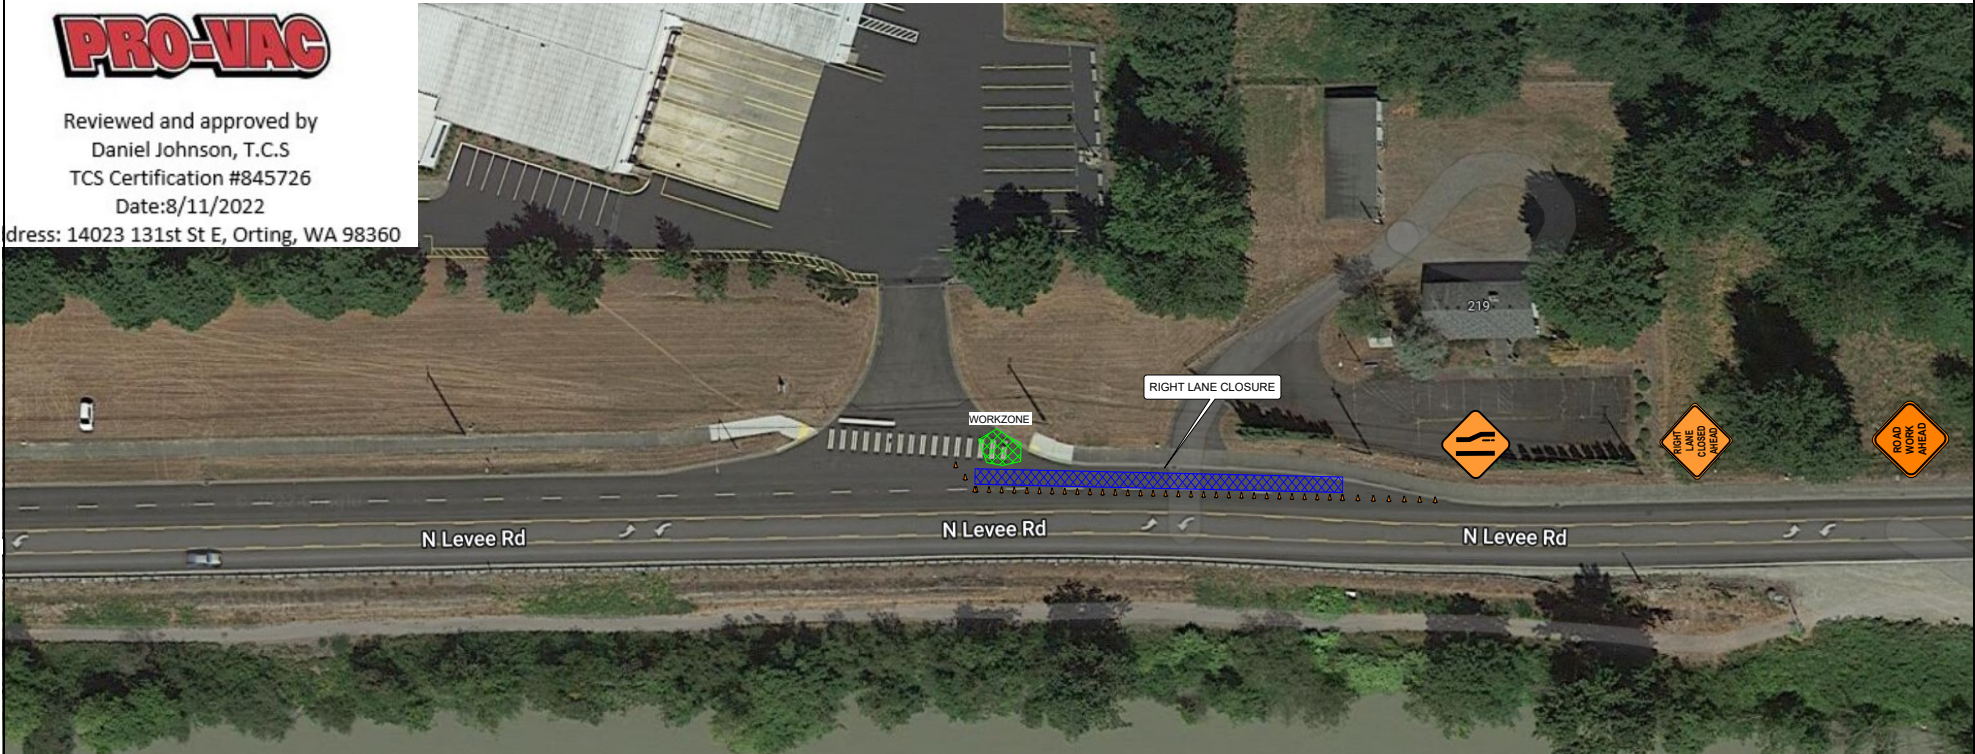


PRROW20221402

Also TCP No. 05 attached



Reviewed and approved by
Daniel Johnson, T.C.S
TCS Certification #845726
Date:8/11/2022
Address: 14023 131st St E, Orting, WA 98360



Distance between cones equals speed limit in unit feet
Taper length equals width of offset times speed squared divided by 60
Sign spacing shall be 100 feet when speed limits is 30 MPH or less
Sign spacing shall be 350 feet when speed limit is greater than 30 MPH
Distance between signs is mandatory unless field conditions determine otherwise

City of Puyallup Development & Permitting Services ISSUED PERMIT	
Building	Planning
Engineering	Public Works
Fire	Traffic

Closure Allowed
Monday - Thursday
9AM - 3PM
Call communications center at 253-287-4456 on day of closure.

The applicant shall notify property owner(s) of blocked driveway(s) at least 24 hours in advance.

Work shall immediately cease in the work zone for a pedestrian spotter, available at all times, to escort pedestrians around the work area

A minimum of 11' lanes must be maintained in both directions at all times. Otherwise the use of flaggers are required. See City of Puyallup's TCP No. 07

PRROW20221402

Closure Allowed
Monday - Thursday
9AM - 3PM
Call communications
center at 253-287-4456 on
day of closure.

The applicant shall notify property
owner(s) of blocked driveway(s)
at least 24 hours in advance.

NAME OF STREET:

N. Levee Rd

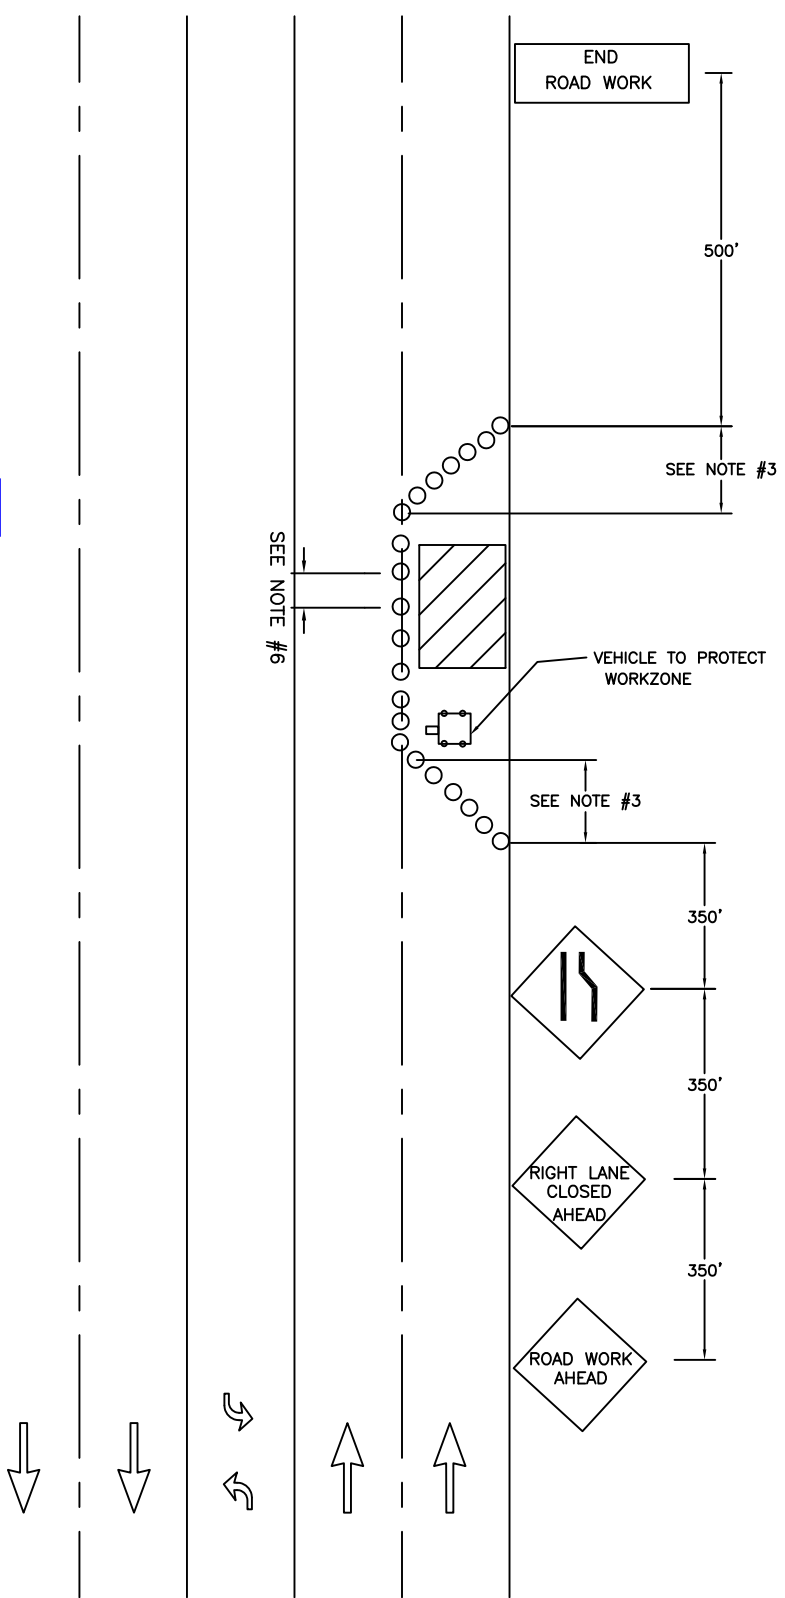

City of Puyallup Development & Permitting Services ISSUED PERMIT	
Building	Planning
Engineering	Public Works
Fire	Traffic

Work shall immediately cease in the work zone
for a pedestrian spotter, available at all times, to
escort pedestrians around the work area

A minimum of 11' lanes must be maintained in
both directions at all times. Otherwise the
use of flaggers are required. See City of
Puyallup's TCP No. 07

NOTES:

- 1 FOR ARTERIAL WORK ZONES
SUCH AS: S. MERIDIAN, BYPASS
RIVER ROAD, 39TH AVE SE
- 2 TRAFFIC CONTROL DEVICES SHALL BE
RETROREFLECTIVE DRUMS
- 3 TAPER LENGTH EQUALS WIDTH OF LANE
TIMES SPEED LIMIT SQUARED DIVIDED BY 60
$$L = \frac{WS^2}{60}$$
- 4 DISTANCE BETWEEN SIGNS IS MANDATORY UNLESS
FIELD CONDITIONS DETERMINE OTHERWISE
- 5 CALL COMM CENTER DAY OF CLOSURE 253-287-4456
5.1 CLOSURE FOR WEEKDAYS ONLY
5.2 TIMES: 9:00 AM TO 3:00 PM
- 6 DISTANCE BETWEEN CONES EQUALS SPEED LIMIT
IN UNITS OF FEET

**CITY OF
PUYALLUP
TRAFFIC
ENGINEERING
DIVISION**

**OUTSIDE LANE CLOSURE ON
MULTILANE STREET**

DRAWN J. HUNTER	PLOTTING SCALE NTS/ 1=1	DATE APPROVED 04-03	REVISED 09-30-09	TCP STANDARD
FILE NAME I:\DRAWINGS\PUBLIC WORKS\TRAFFIC\TCP	CHECKED BY M. FORD	REVISED BY S. TANDLE	NO. 5	