




ENLARGED OFFICE PLAN  
SCALE: 1/16"=1'-0"

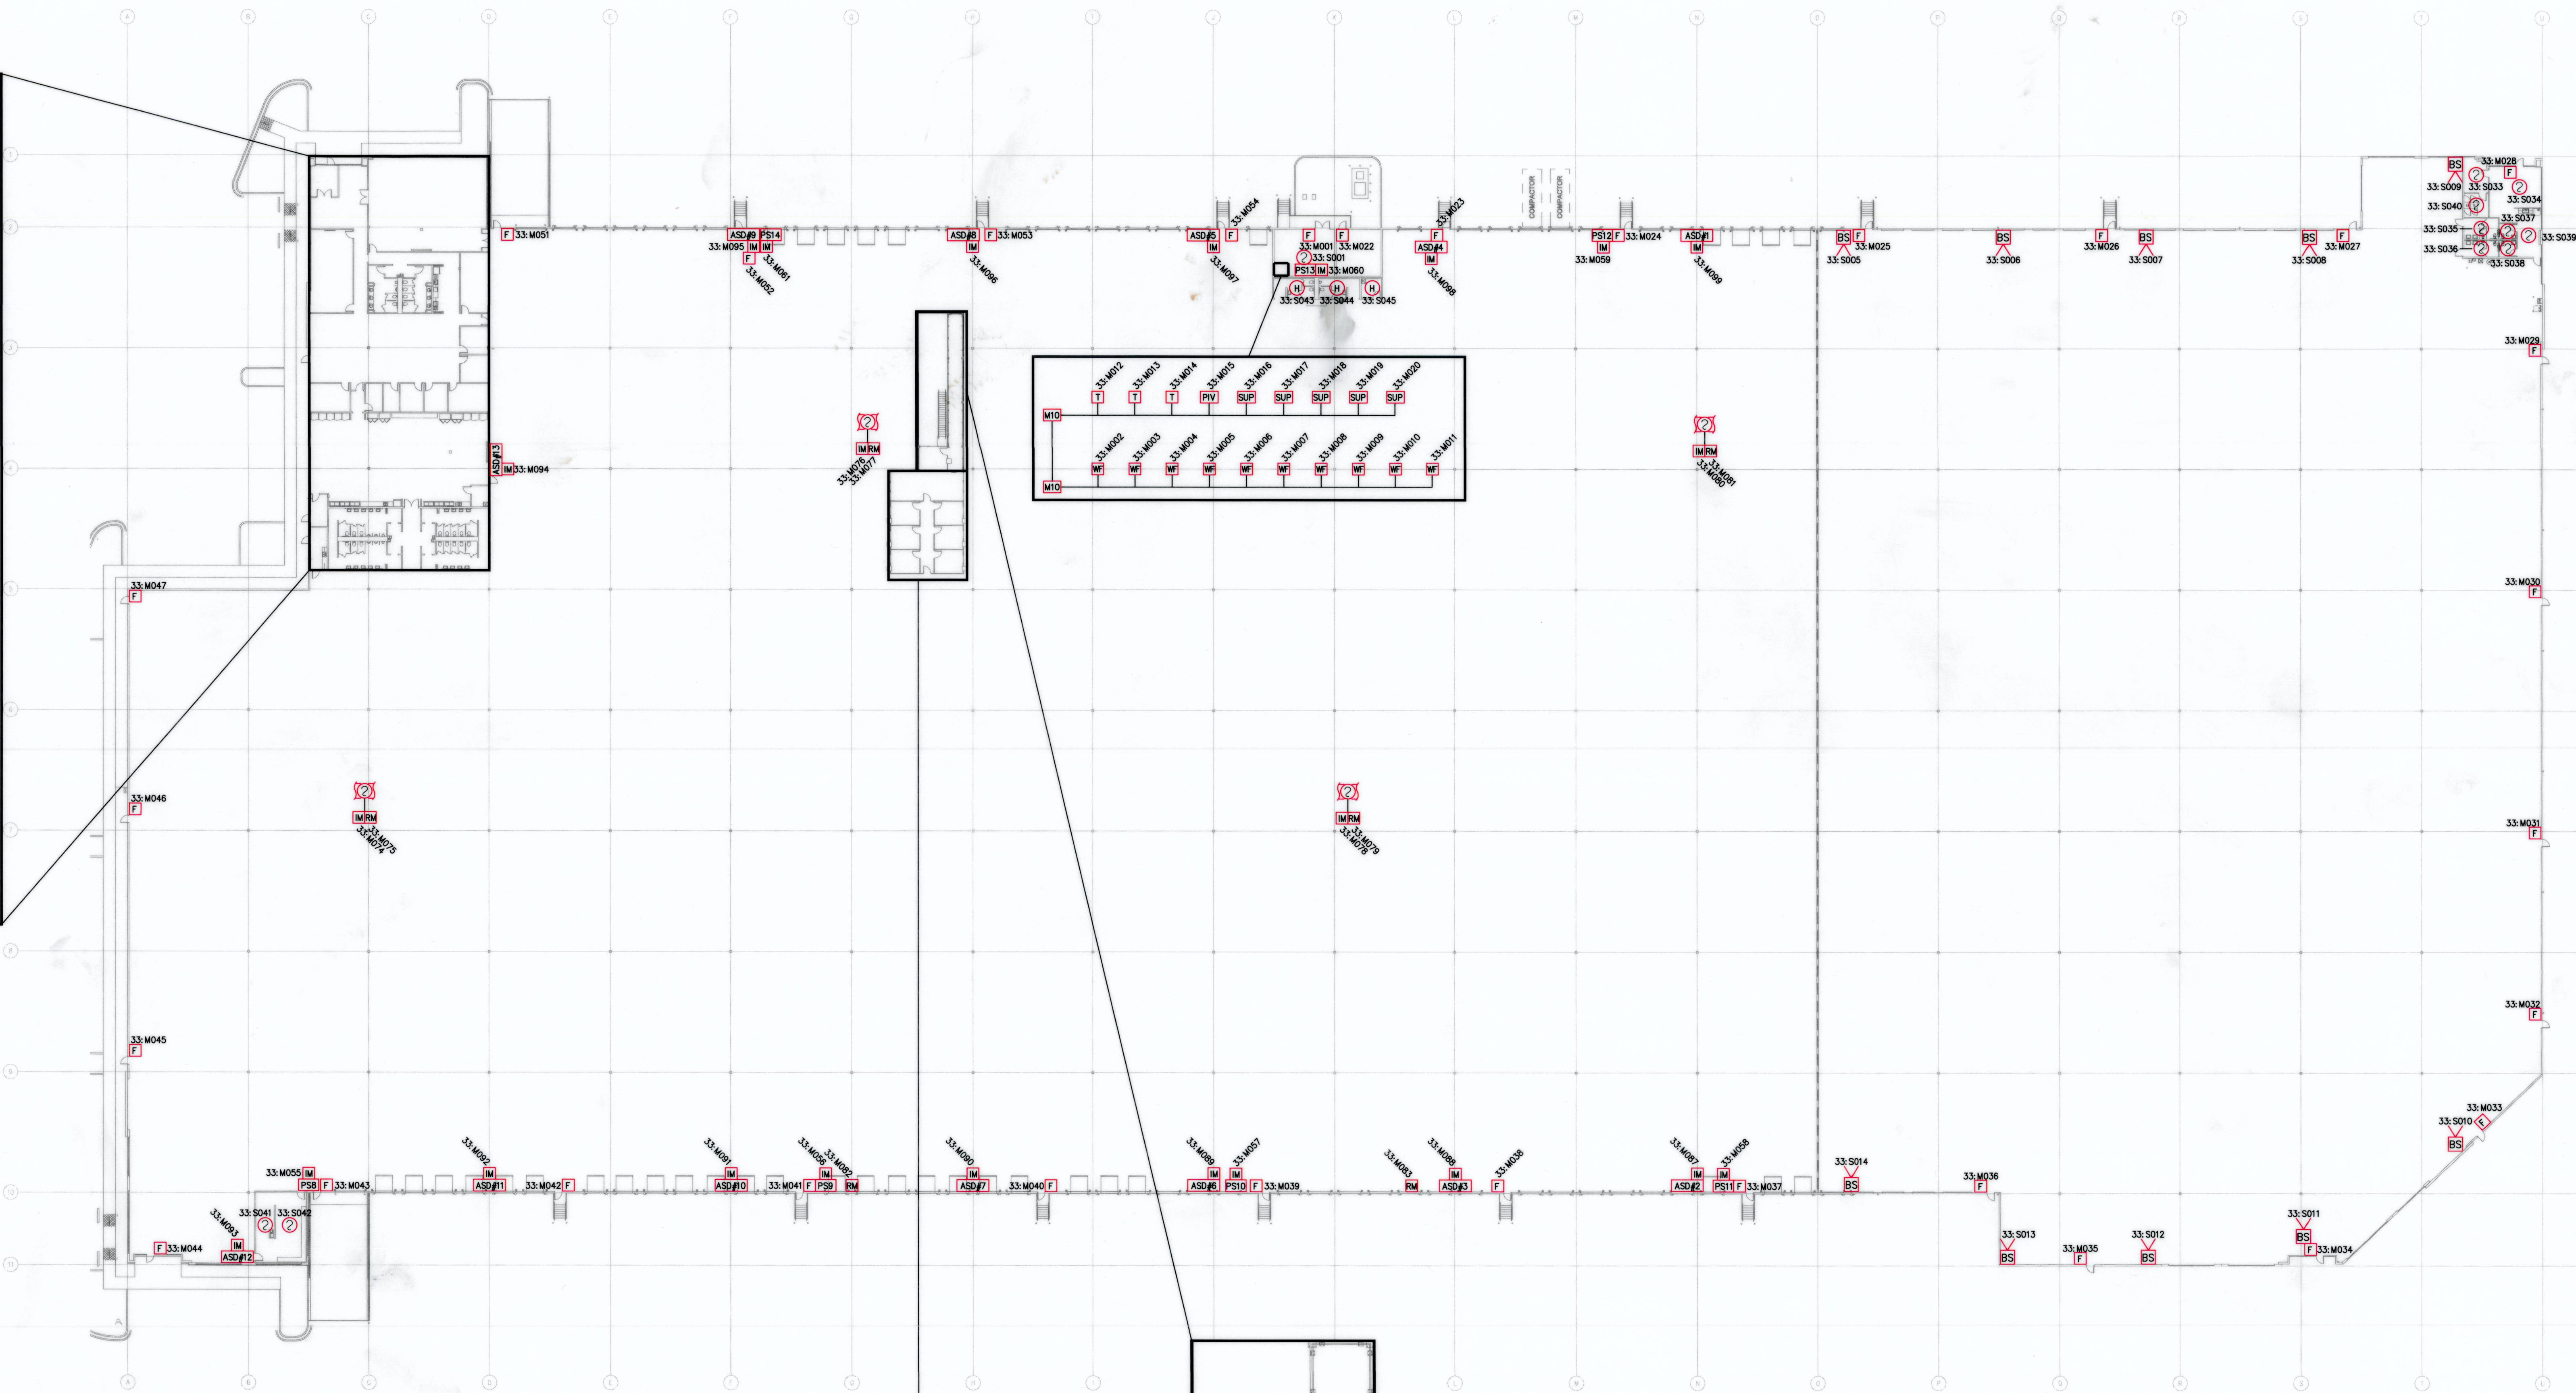

GRAPHIC MAP  
SCALE: 1/32"=1'-0"

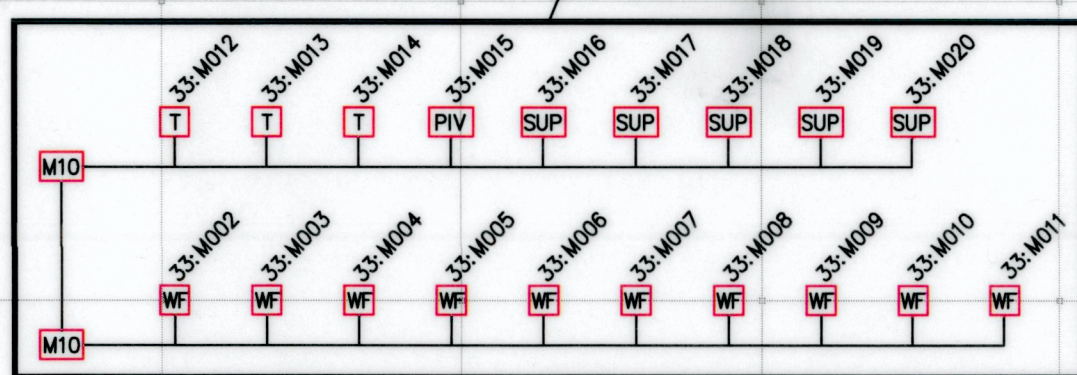

ENLARGED MEZZANINE OFFICE PLAN  
SCALE: 1/8"=1'-0"

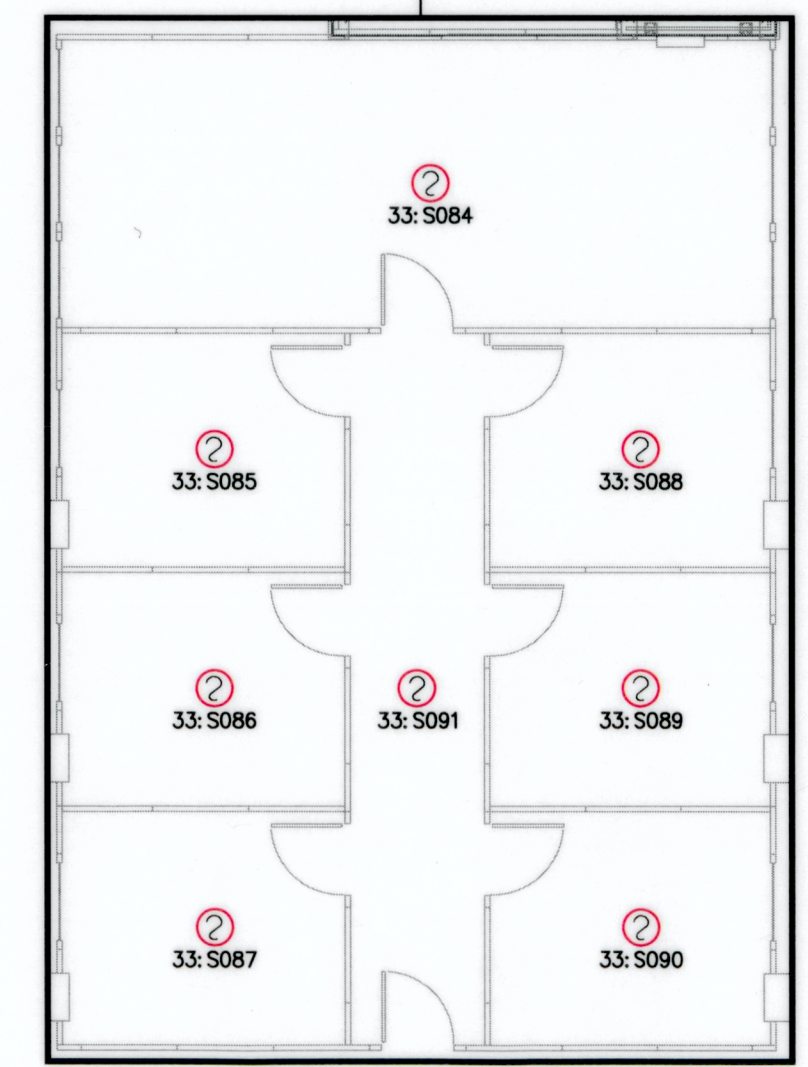

ENLARGED WAREHOUSE OFFICE PLAN  
SCALE: 1/8"=1'-0"

**City of Puyallup**  
Development & Permitting Services  
**ISSUED PERMIT**

Building	Planning
Engineering	Public Works
Fire	Traffic

**City of Puyallup**  
**Fire**  
**REVIEWED**  
**FOR**  
**COMPLIANCE**

DDrake  
10/24/2022  
2:27:55 PM

THE APPROVED CONSTRUCTION PLANS AND ALL ENGINEERING MUST BE POSTED ON THE JOB AT ALL INSPECTIONS IN A VISIBLE AND READILY ACCESSIBLE LOCATION.

Approval of submitted plans is not an approval of omissions or oversight by this office or noncompliance with any applicable regulations of local government. The contractor is responsible for making sure that the building complies with all applicable building codes and regulations of the local government.