
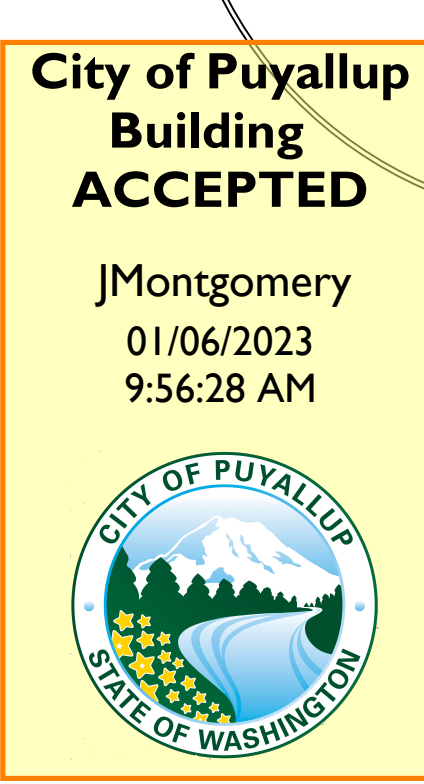


LTR	DATE	BY	CHK'D	PROJ. OUT	PROJ. APPR.	INITIAL RELEASE	REVISION
---	MM/DD/YY	XXX	---	---	---	---	---

REV. LEVEL	DATE	DESCRIPTION
15	12-23-22	PRELIMINARY CHECK INFORMATION PRINT

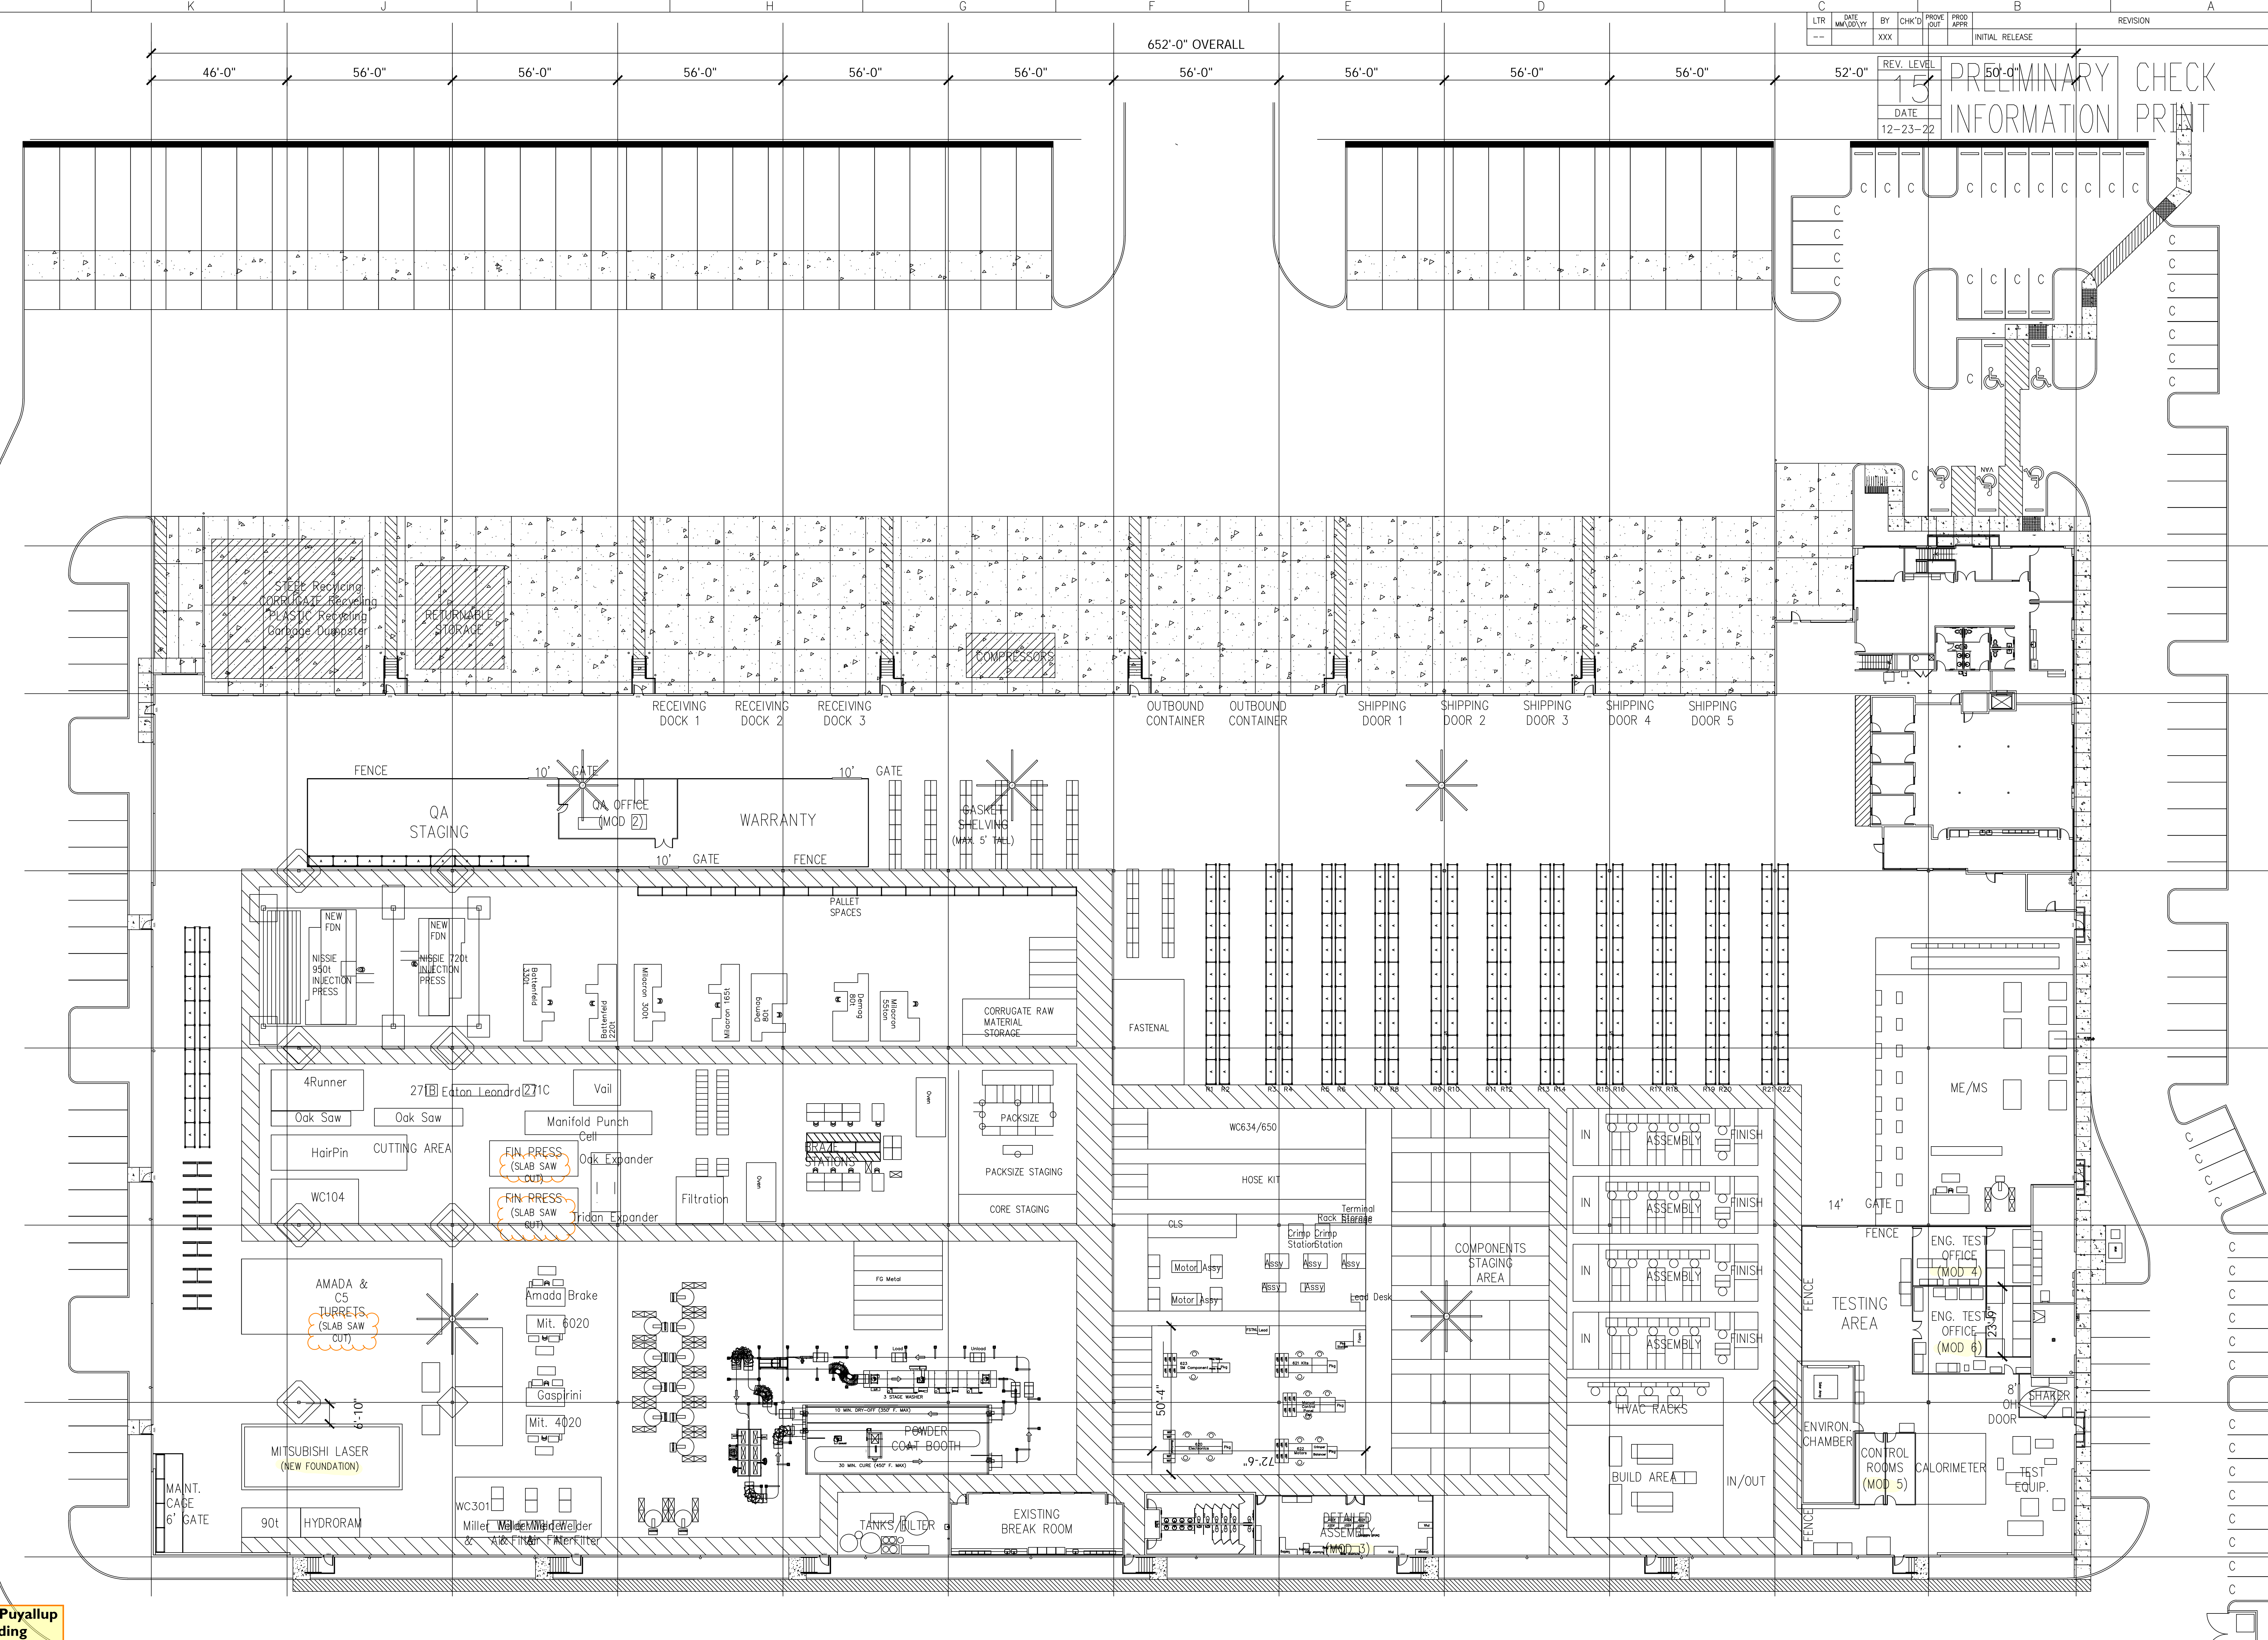

**FOUNDATION ONLY PERMIT**

THE APPROVED CONSTRUCTION PLANS, DOCUMENTS AND ALL ENGINEERING MUST BE POSTED ON THE JOB AT ALL INSPECTIONS IN A VISIBLE AND READILY ACCESSIBLE LOCATION.

FULL SIZED LEDGIBLE COLOR PLANS ARE REQUIRED TO BE PROVIDED BY THE PERMITEE ON SITE FOR INSPECTION

**FLOOR PLAN**

PRCT120221709

Approval of submitted plans is not an approval of omissions or oversights by this office or noncompliance with any applicable regulations of local government. The contractor is responsible for making sure that the building complies with all applicable codes and regulations of the local government.

**City of Puyallup Development & Permitting Services ISSUED PERMIT**

Building	Planning
Engineering	Public Works
Fire	Traffic

ITEM	DATE	PART NO.	DESCRIPTION	MAT'L	FINISH
OWN	NAME	DATE	TITLE		
CKD	NAME	DATE	R-XXXX		
SCALE	SCALE	SCALE	RD-X-XXXX		

RED DOT CORPORATION  
495 Andover Park East  
Seattle, WA 98188