


TACOMA · SEATTLE
 2215 North 30th Street, Suite 300, Tacoma, WA 98403 253.383.2422 TEL
 316 Occidental Avenue South, Suite 320, Seattle, WA 98104 206.267.2425 TEL

Civil Engineers
 Structural Engineers
 Landscape Architects
 Community Planners
 Land Surveyors
 Neighbors

PIERCE COLLEGE PUYALLUP
 PARKING IMPROVEMENTS
**TRUCK TURN
 FIRE TRUCK**

EX-1

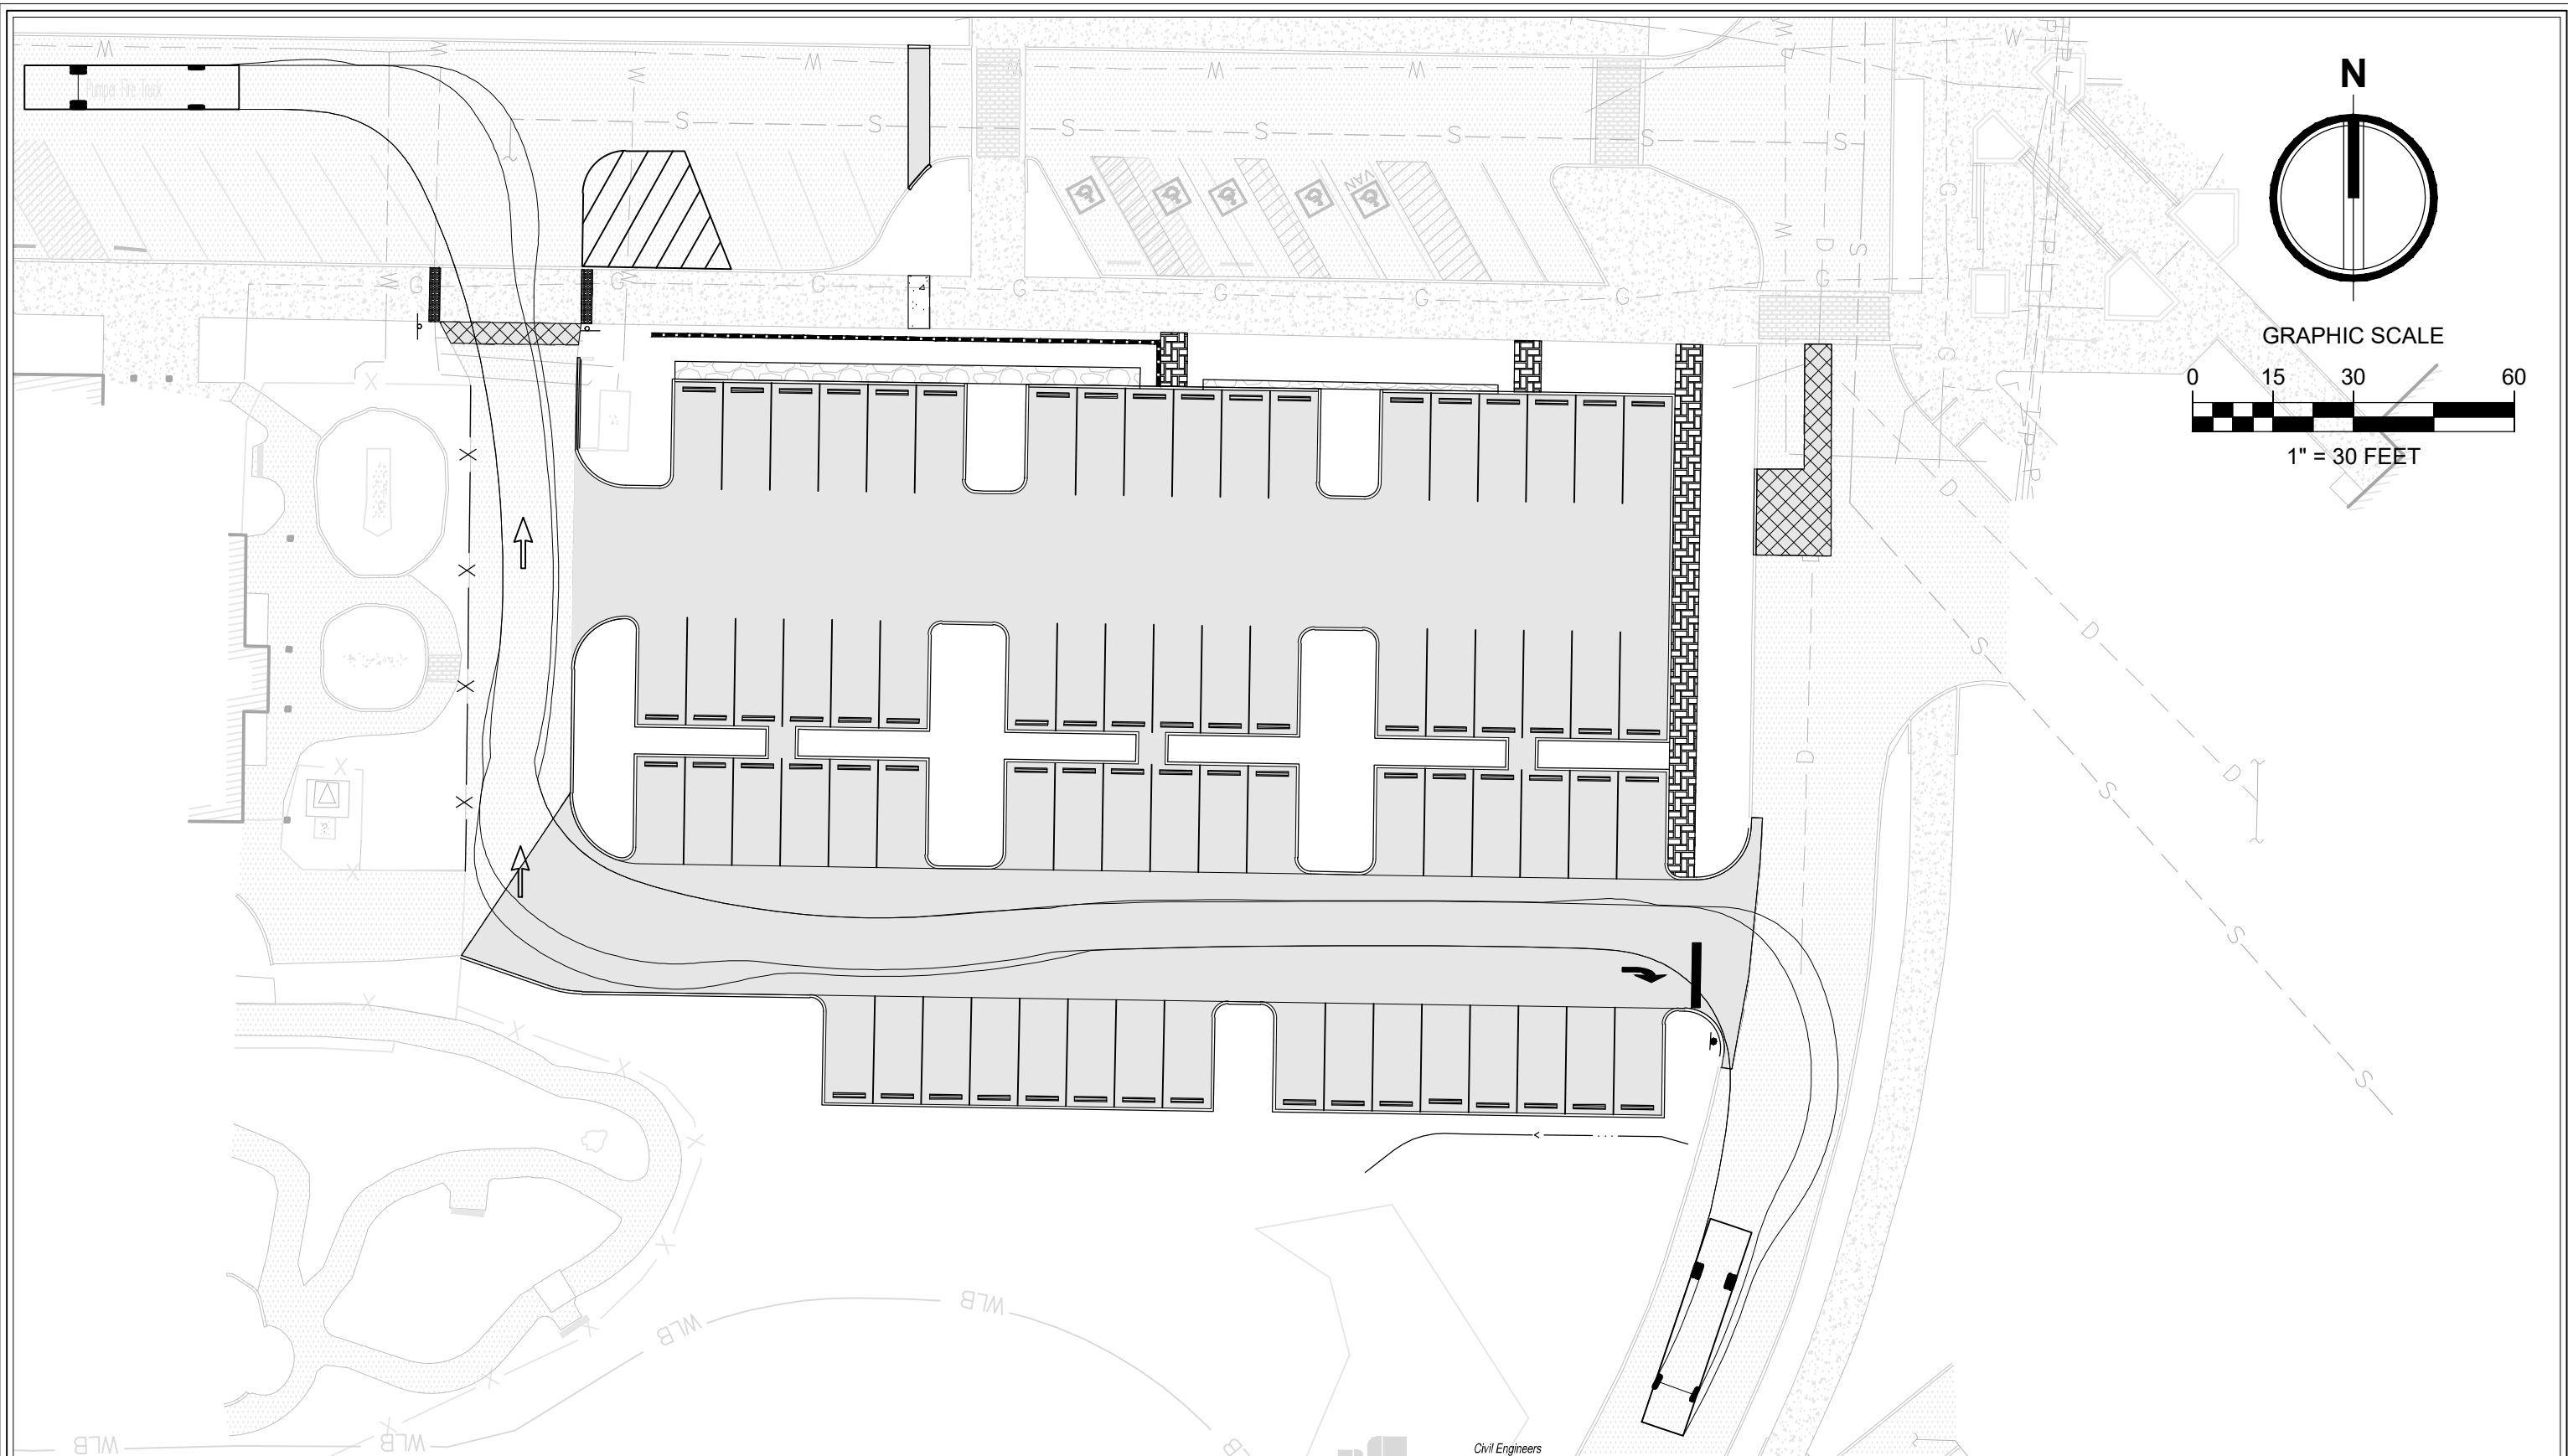

TACOMA · SEATTLE
 2215 North 30th Street, Suite 300, Tacoma, WA 98403 253.383.2422 TEL
 316 Occidental Avenue South, Suite 320, Seattle, WA 98104 206.267.2425 TEL

Civil Engineers
 Structural Engineers
 Landscape Architects
 Community Planners
 Land Surveyors
 Neighbors

PIERCE COLLEGE PUYALLUP
 PARKING IMPROVEMENTS
**TRUCK TURN
 FIRE TRUCK**

EX-2