


GRAPHIC SCALE



1" = 40 FEET

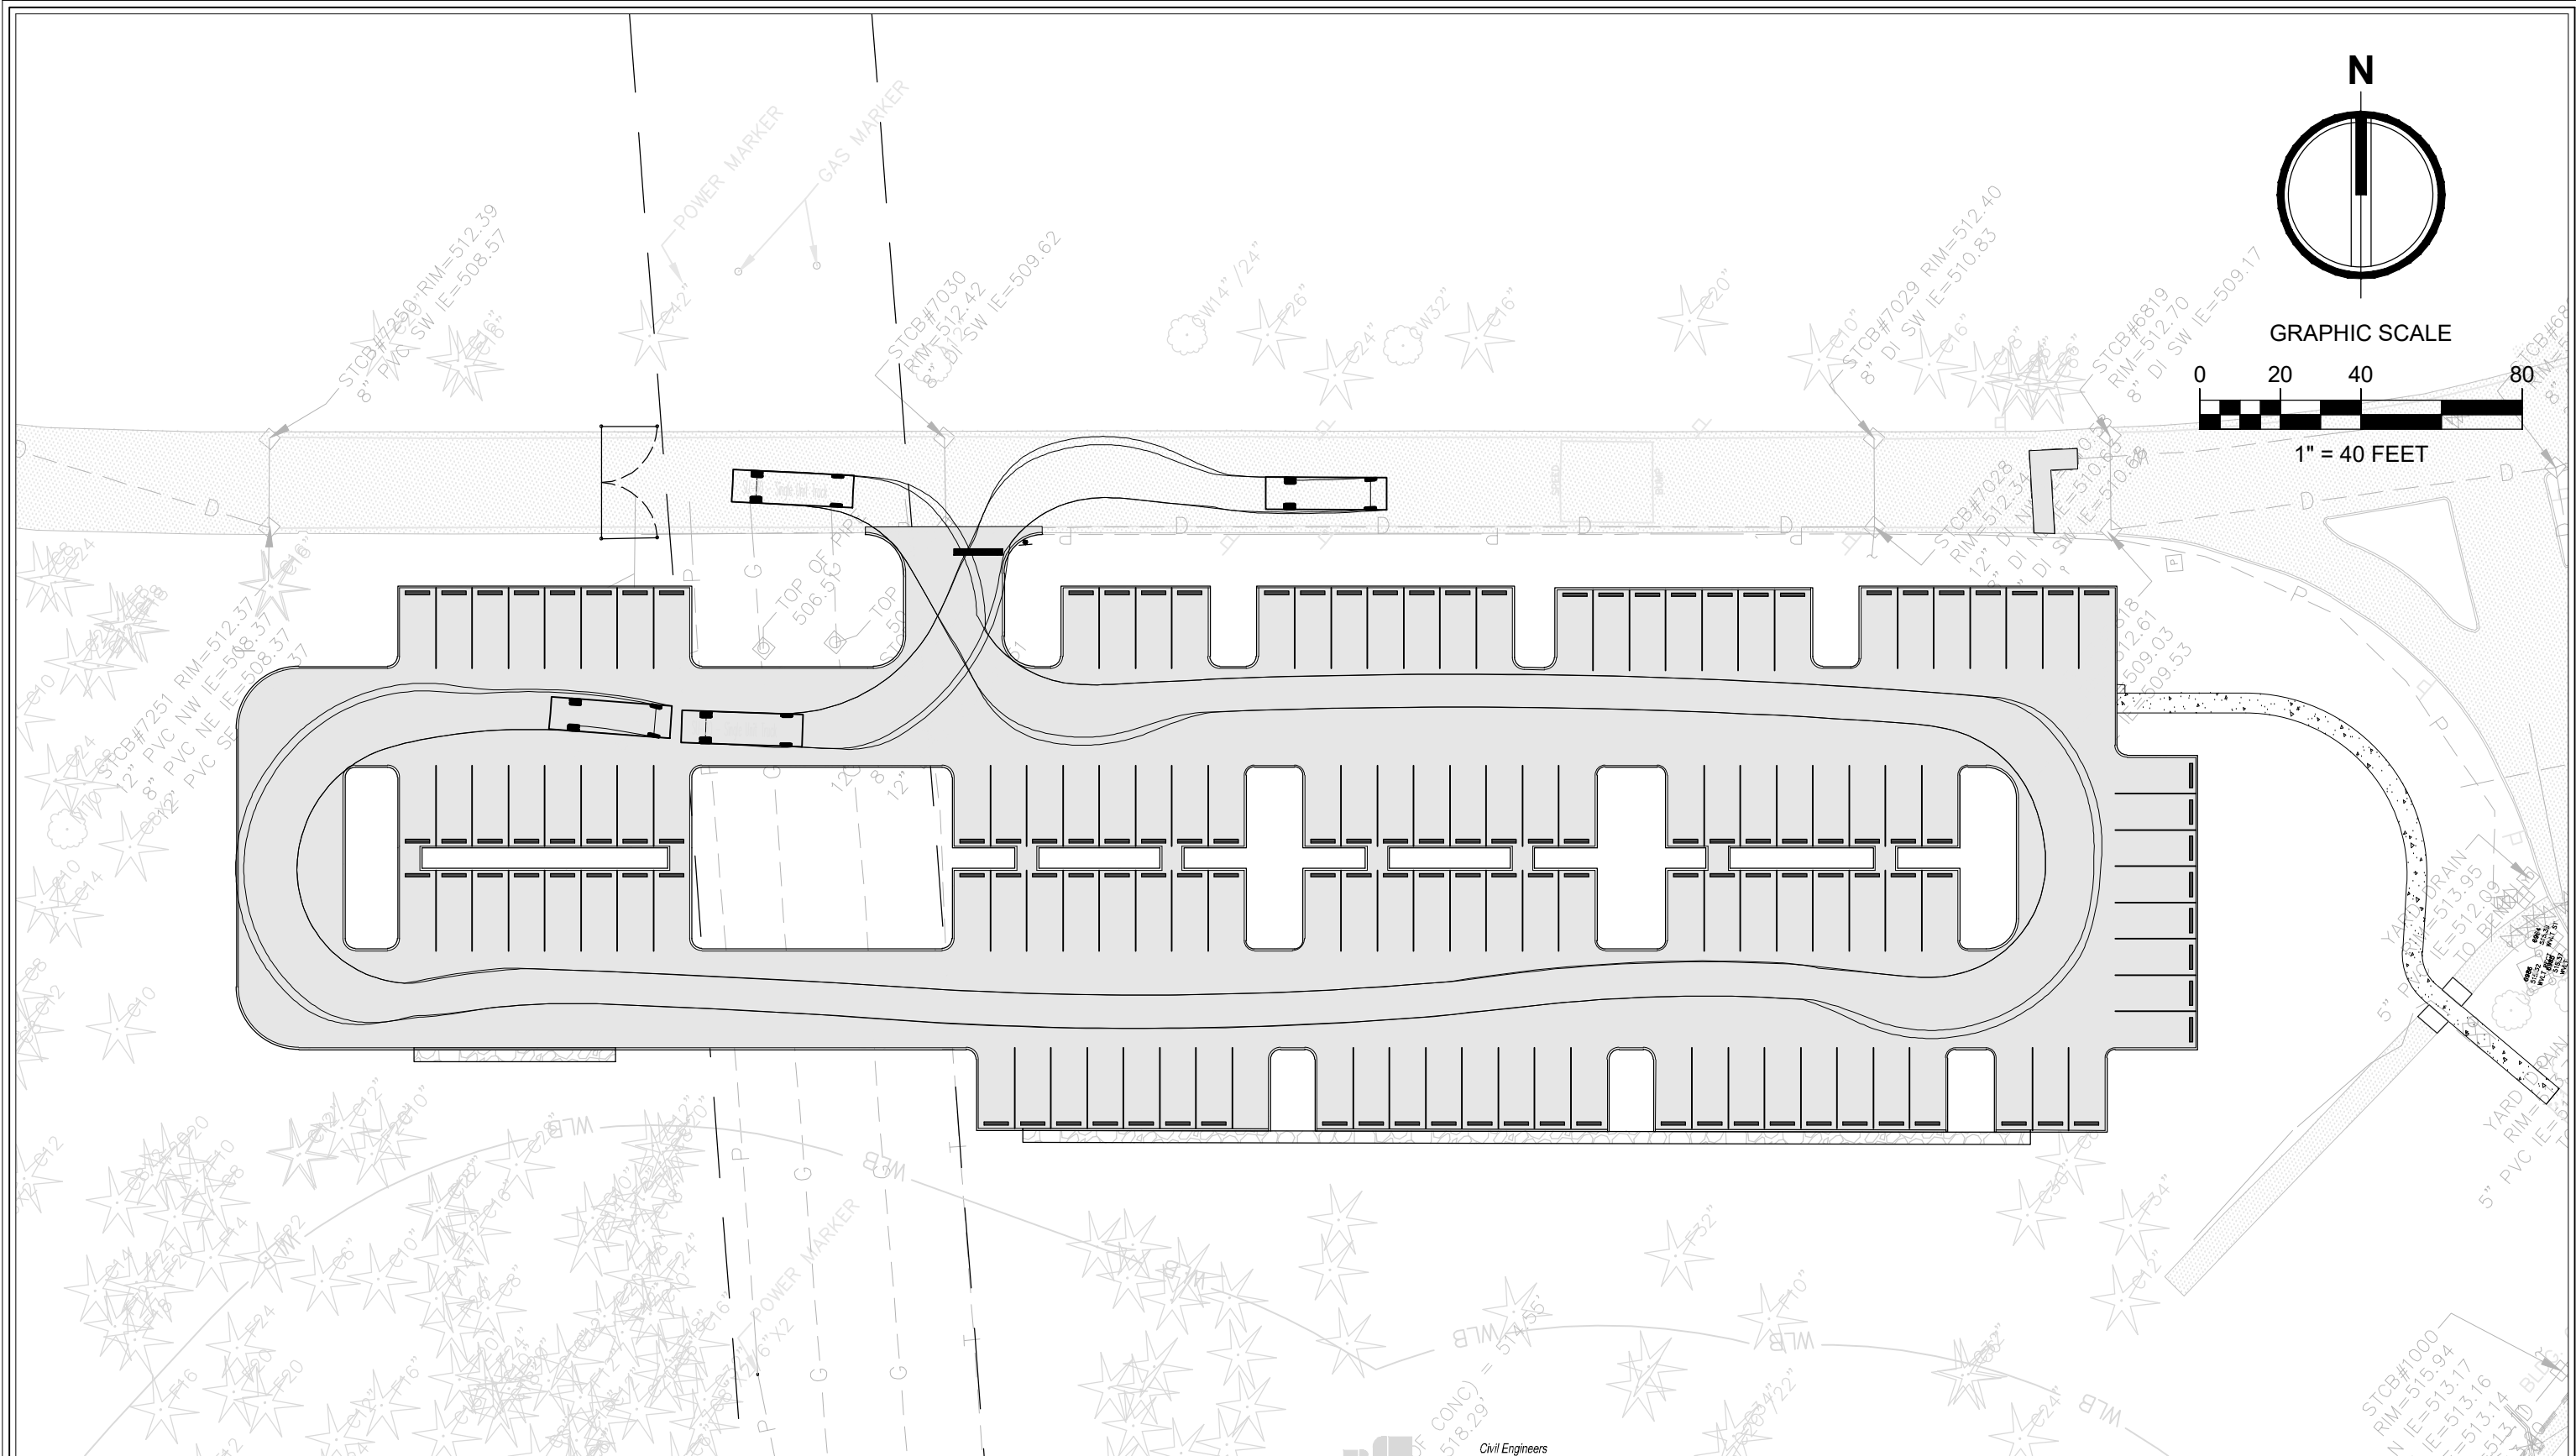


TACOMA · SEATTLE
2215 North 30th Street, Suite 300, Tacoma, WA 98403 253.383.2422 TEL
316 Occidental Avenue South, Suite 320, Seattle, WA 98104 206.267.2425 TEL


Civil Engineers
Structural Engineers
Landscape Architects
Community Planners
Land Surveyors
Neighbors

PIERCE COLLEGE PUYALLUP
PARKING IMPROVEMENTS
**LOT A TRUCK TURN
DELIVERY TRUCK**


EX-1

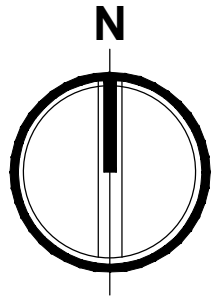

GRAPHIC SCALE

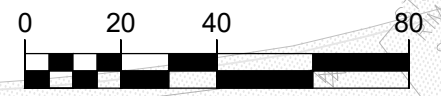

1" = 40 FEET

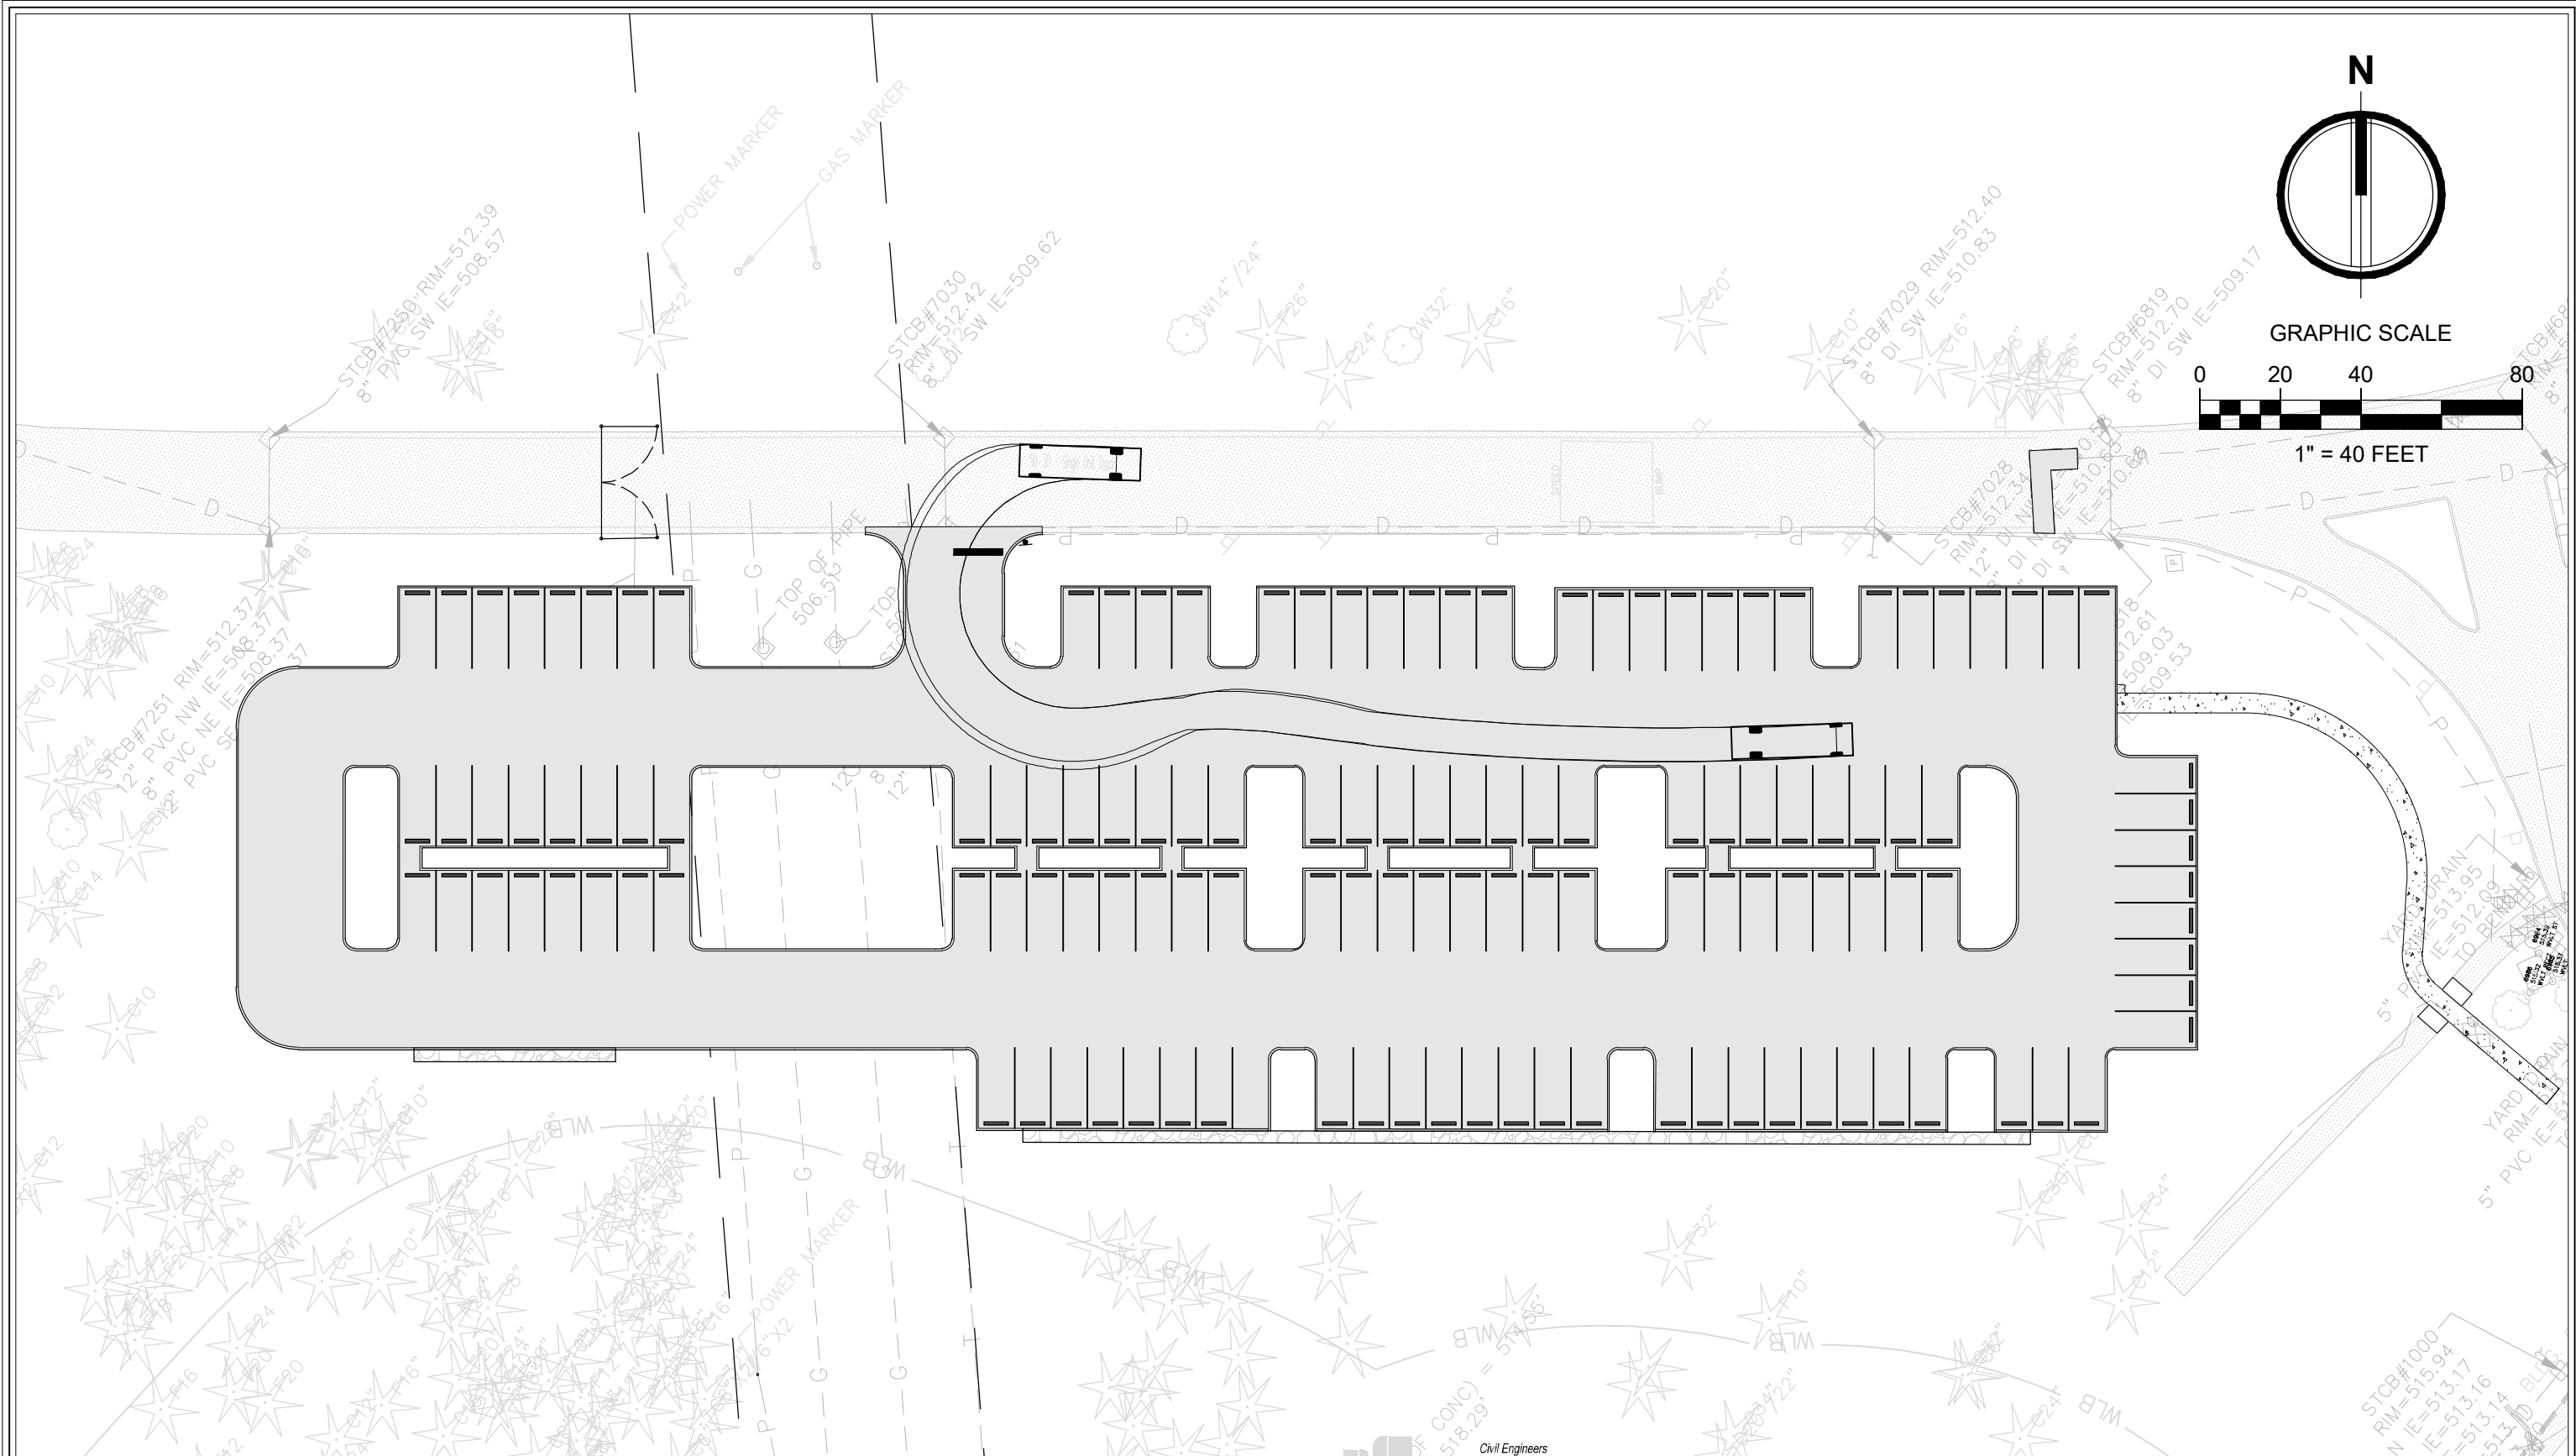

TACOMA · SEATTLE
2215 North 30th Street, Suite 300, Tacoma, WA 98403 253.383.2422 TEL
316 Occidental Avenue South, Suite 320, Seattle, WA 98104 206.267.2425 TEL

Civil Engineers
Structural Engineers
Landscape Architects
Community Planners
Land Surveyors
Neighbors

PIERCE COLLEGE PUYALLUP
PARKING IMPROVEMENTS
**LOT A TRUCK TURN
DELIVERY TRUCK**

EX-2