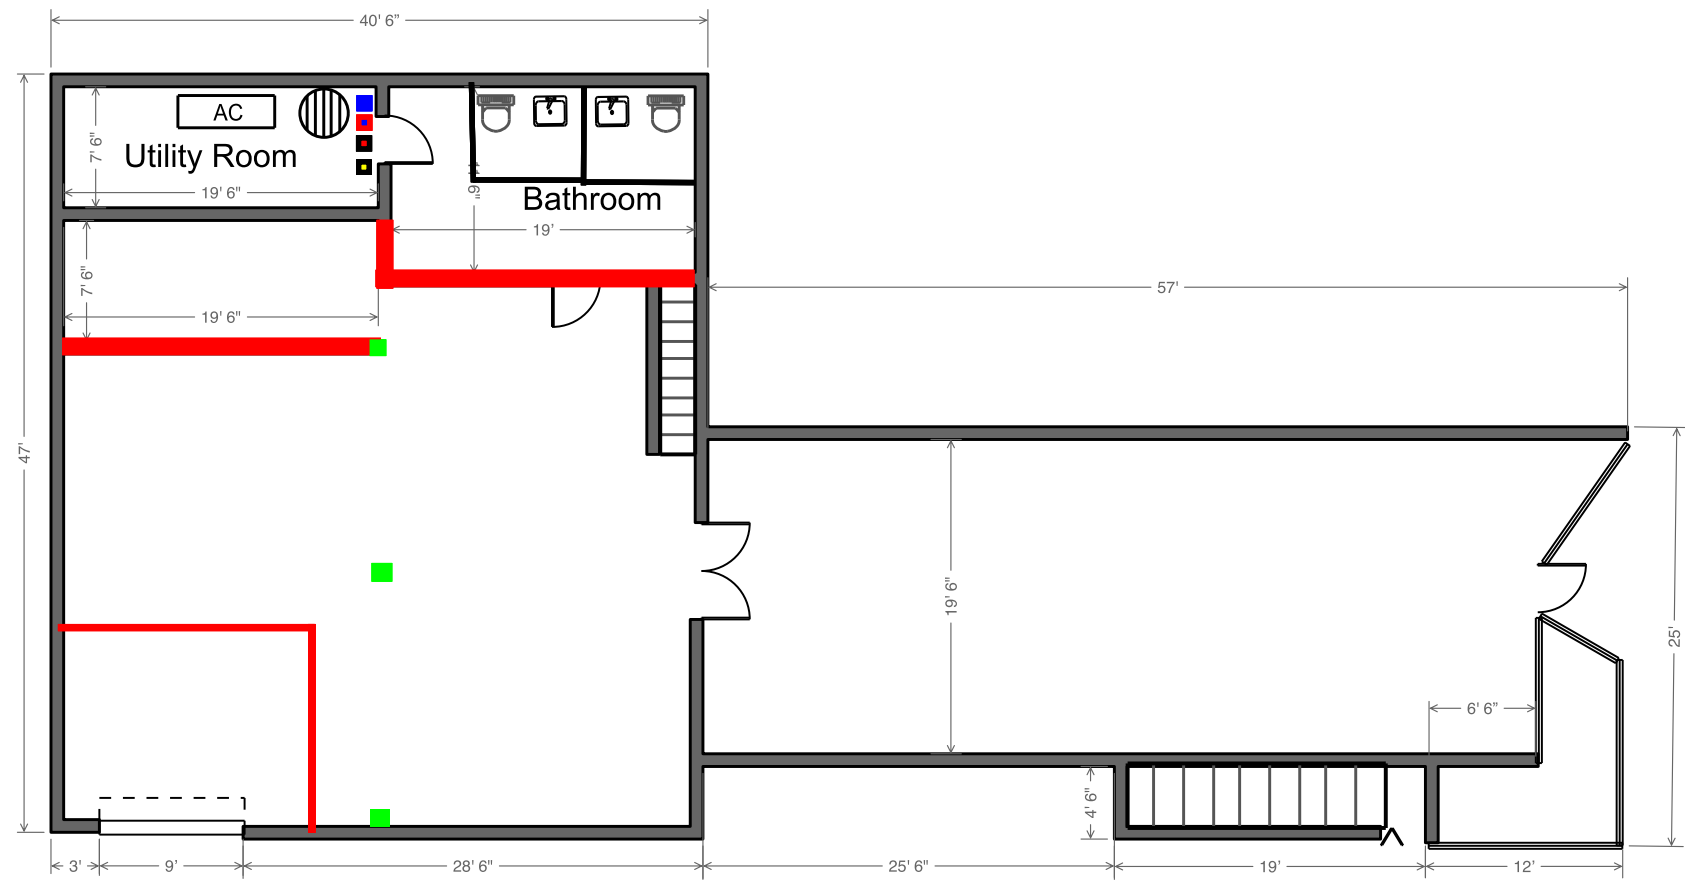


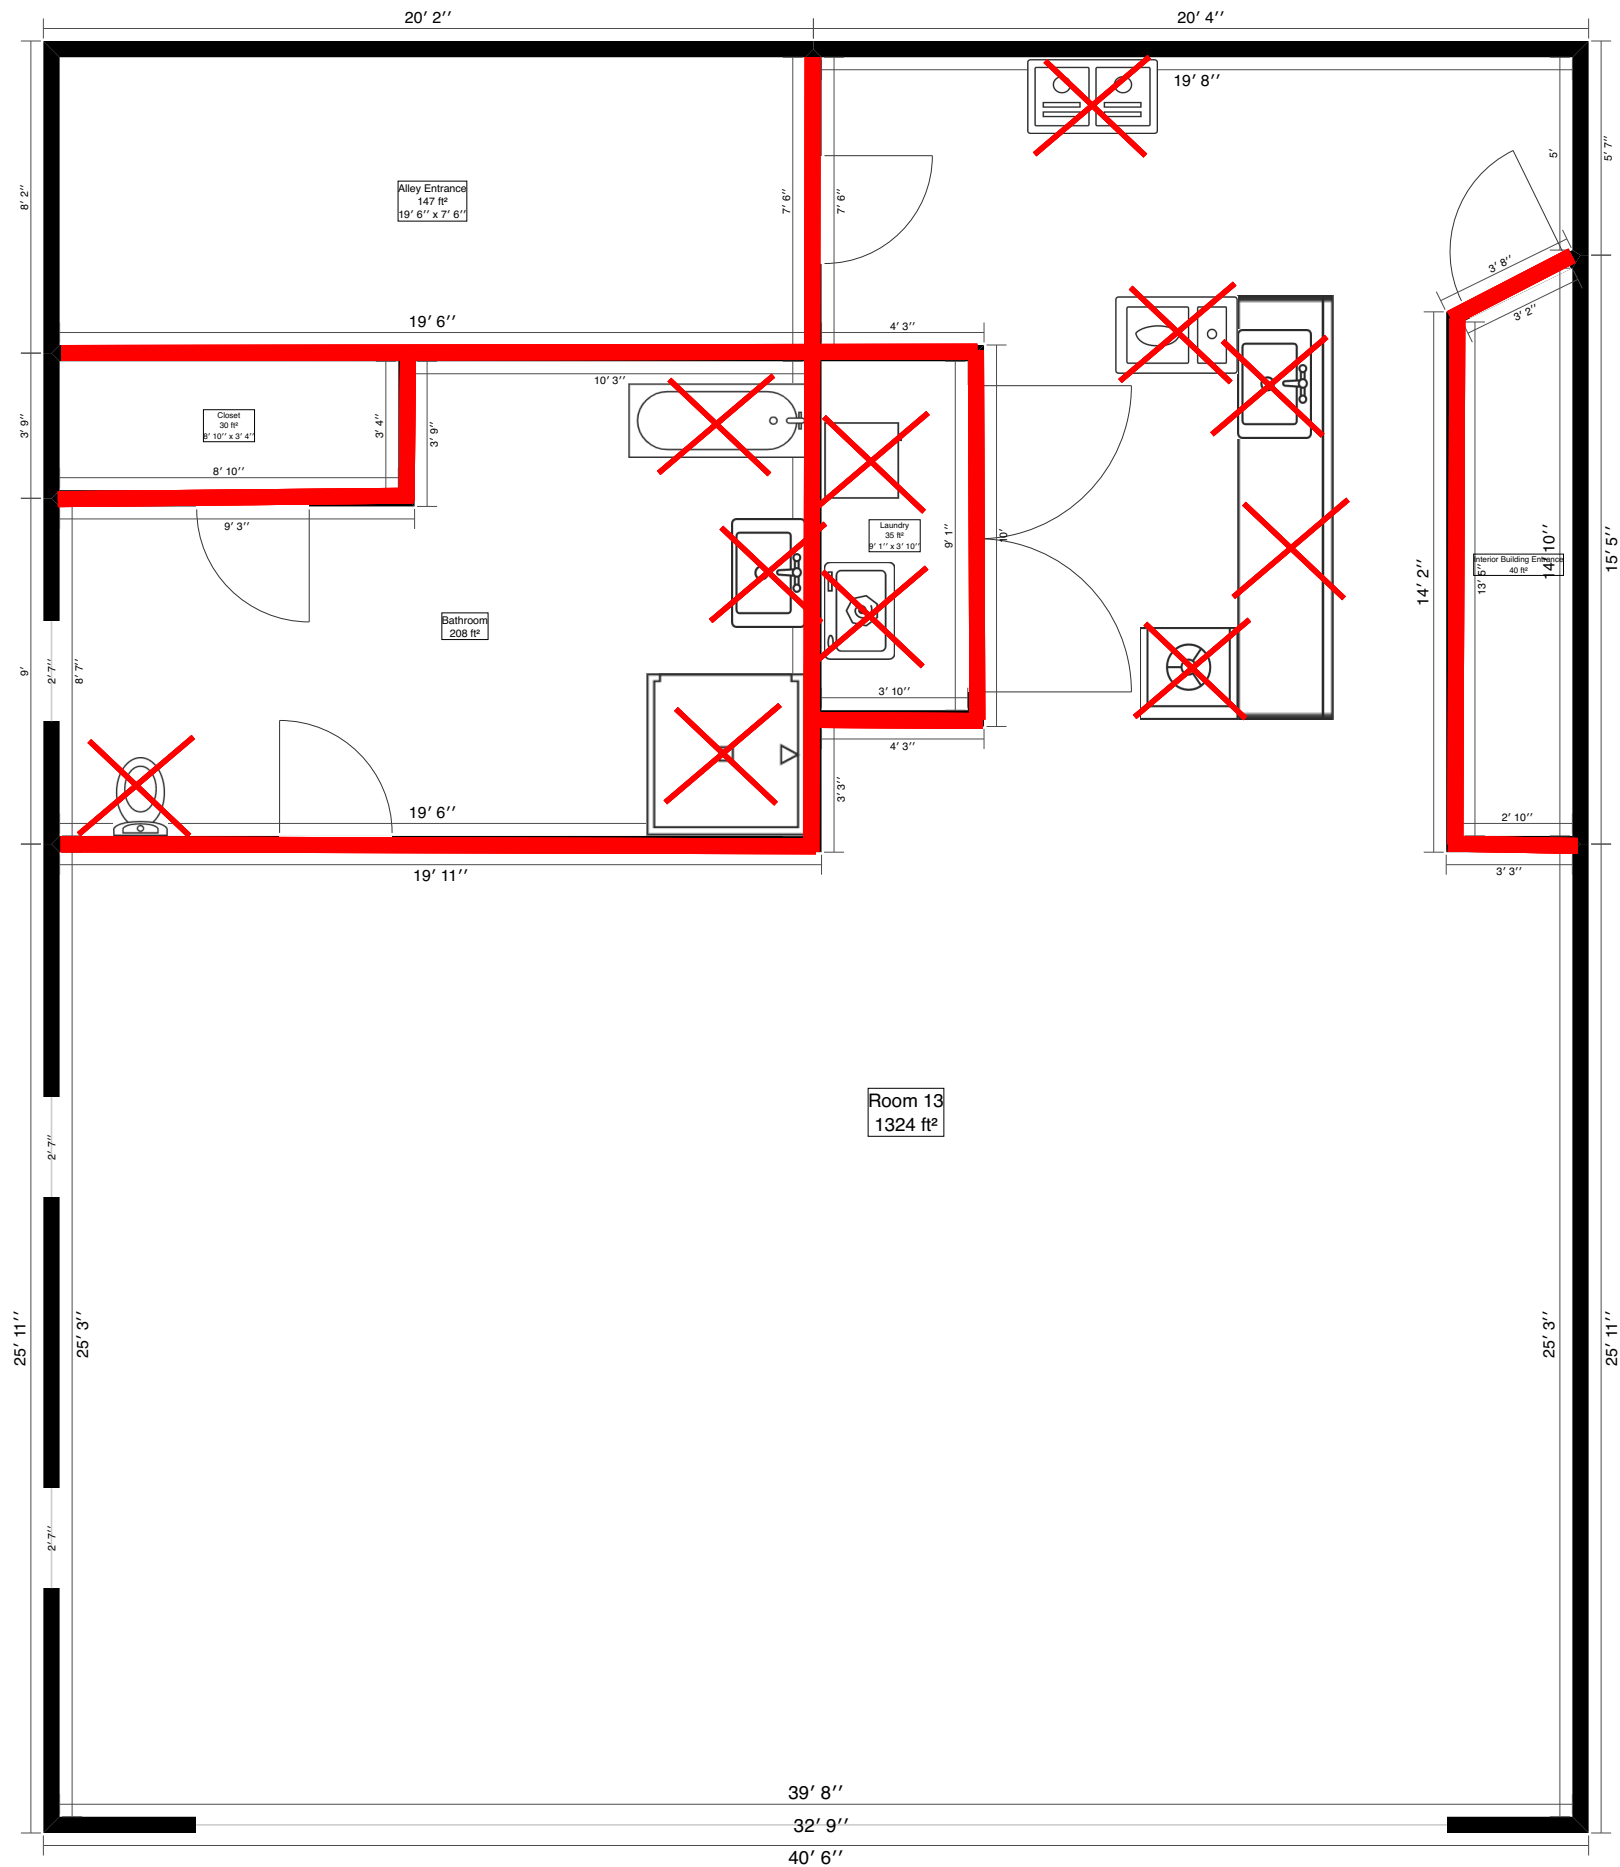
- Existing Columns NOT being removed
- Walls being removed
- Cold Water Cap for Upstairs
- Hot Water Cap for Upstairs
- Electrical Cap for Upstairs
- Gas Cap for Upstairs

Legend

- Window
- Garage Door
- Stairs
- Water Heater
- Folding Door



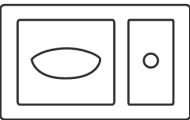
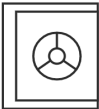
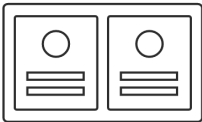

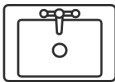
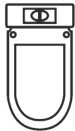

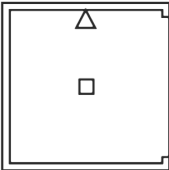
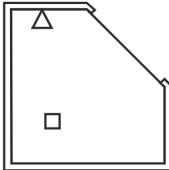
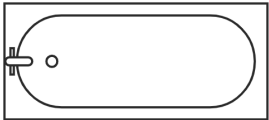

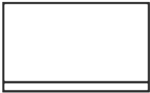


KEYPLAN 3D 212 S Meridian Apartment (Second Story)



3' 3"

Legend

Tumble Dryer	
Washing Machine	
Dishwasher	
Gas Stove	
Refrigerator	
Sink	 
Toilet	 
Shower	 
Bathtub	
Cabinet	 



Item being removed