




FULL SIZED LEDGIBLE COLOR REPORT IS
REQUIRED TO BE PROVIDED BY THE
PERMITTEE ON SITE FOR ALL INSPECTIONS

REVISION

PROJECT: TOYOTA OF PUYALLUP		SHEET NO. 1/1	
BY: CF	DATE: 4/29/24	JOB NO. 24002	

12181 C Street S. • TACOMA, WA 98444 • (253) 537-8128 • FAX 531-1285

EXIST
"2"
GIRT

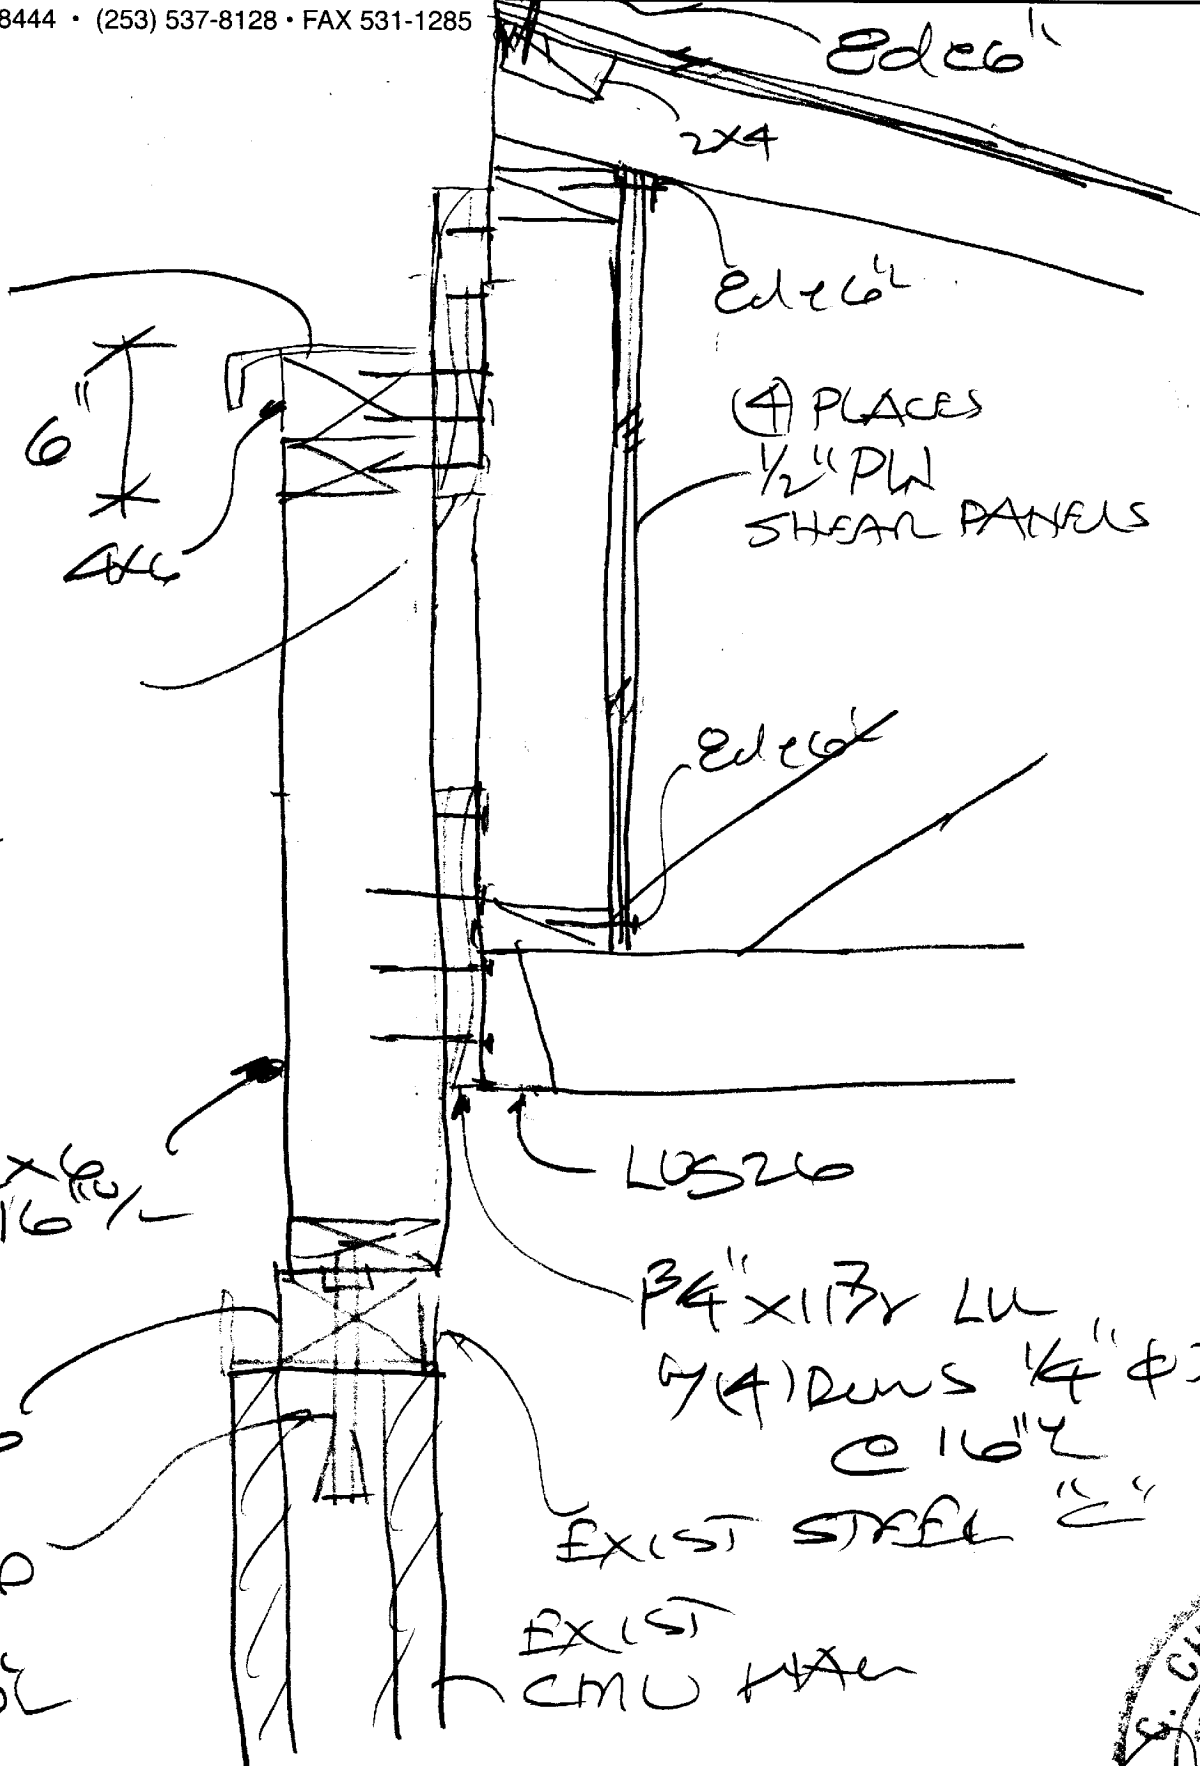

3/4" x 1 1/8"
LU
7(3) RUNS
1/4" φ x 4" L
SPS
@ 8" L

2x6
@ 16" L

1x6

1/2" φ EXP
BOLT
@ 40" L

2x12
Blecker

CS22

