


1 P4.01 DOMESTIC WATER RISER - NORTH
 SCALE: NTS

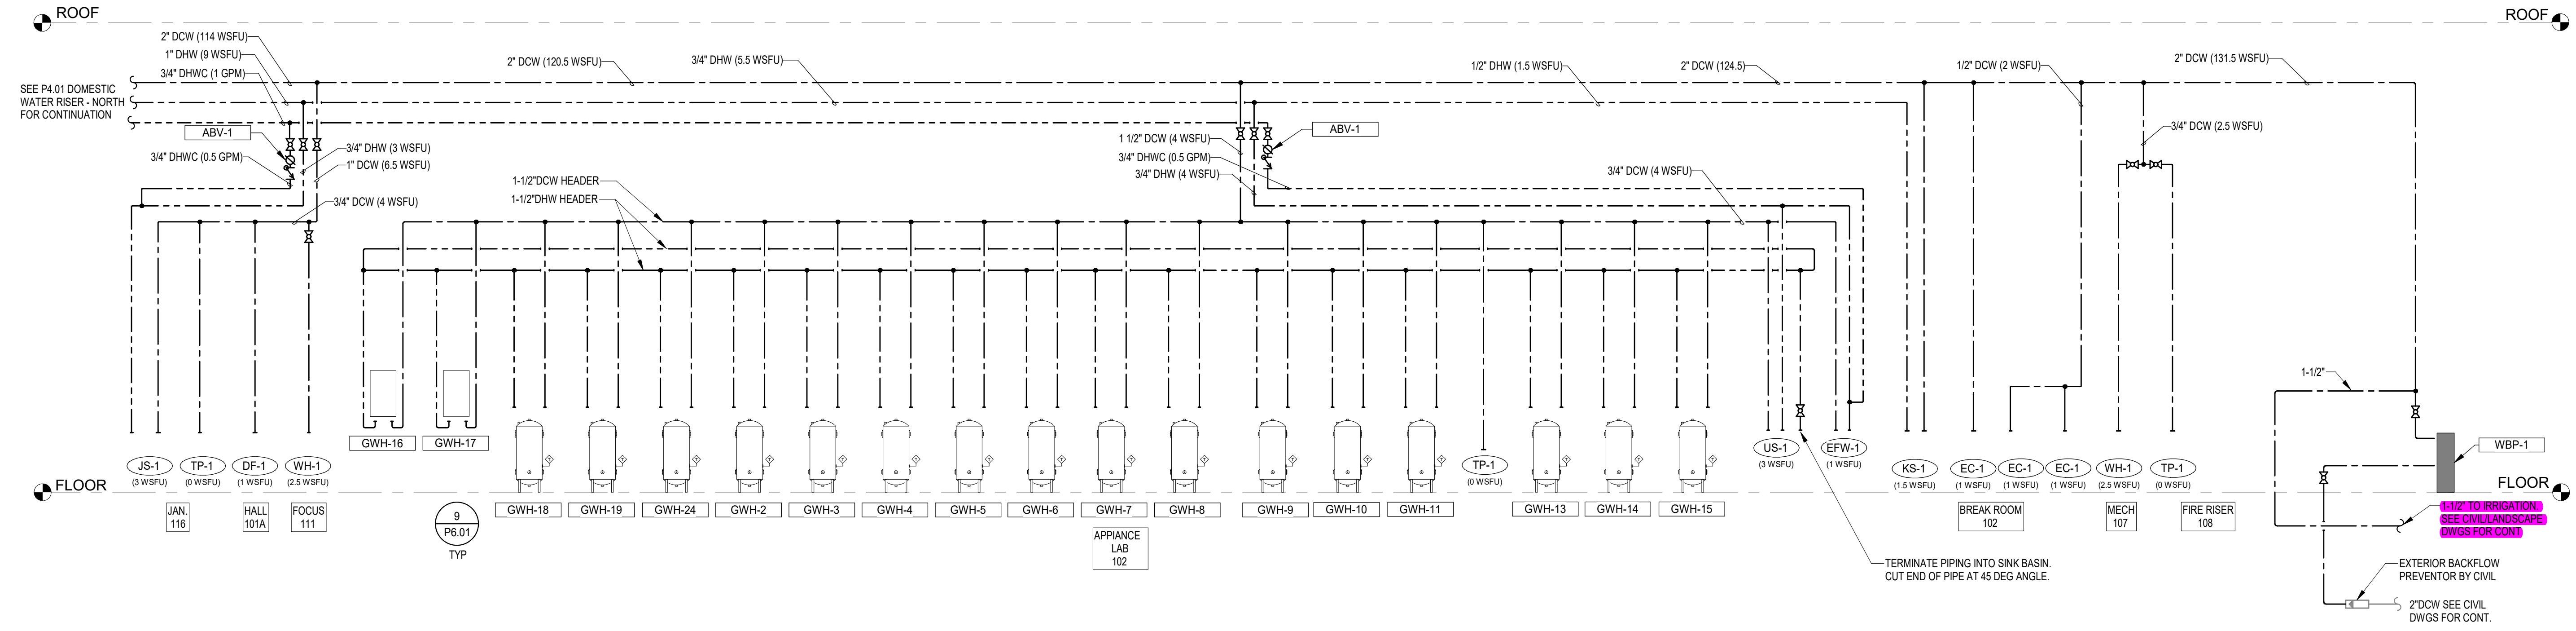

2 P4.01 DOMESTIC WATER RISER - SOUTH
 SCALE: NTS

REVISIONS:	REVISIT DESCRIPTION:	DATE:
12/06/23		
09/22/23		
Permit Set		
100% Design Development		

PSE - OPERATIONAL TRAINING CENTER
 325 TODD ROAD NW
 PUYALLUP, WA 98371

DOMESTIC WATER RISER DIAGRAM
PLUMBING
 100% CD SET

ENGINEER: M. Kelly
 CHECKED BY: D. Jacques
 BIM: A. Perez
 PROJECT NUMBER: 7222-5111-00
 SHEET NUMBER: P4.01

LAST REVISED: 1/26/2024
 DATE PLOTTED: 1/26/2024
 ISSUE DATE: 1/26/2024

