


File: 1507012C-Fencing.dwg Path: \\N:\1507 - Washington State Fair\1507-012 Gold Gate\Gold Gate.dwg Plotted by: DerekMendis Date: 23-Jul-24 2:34:30pm

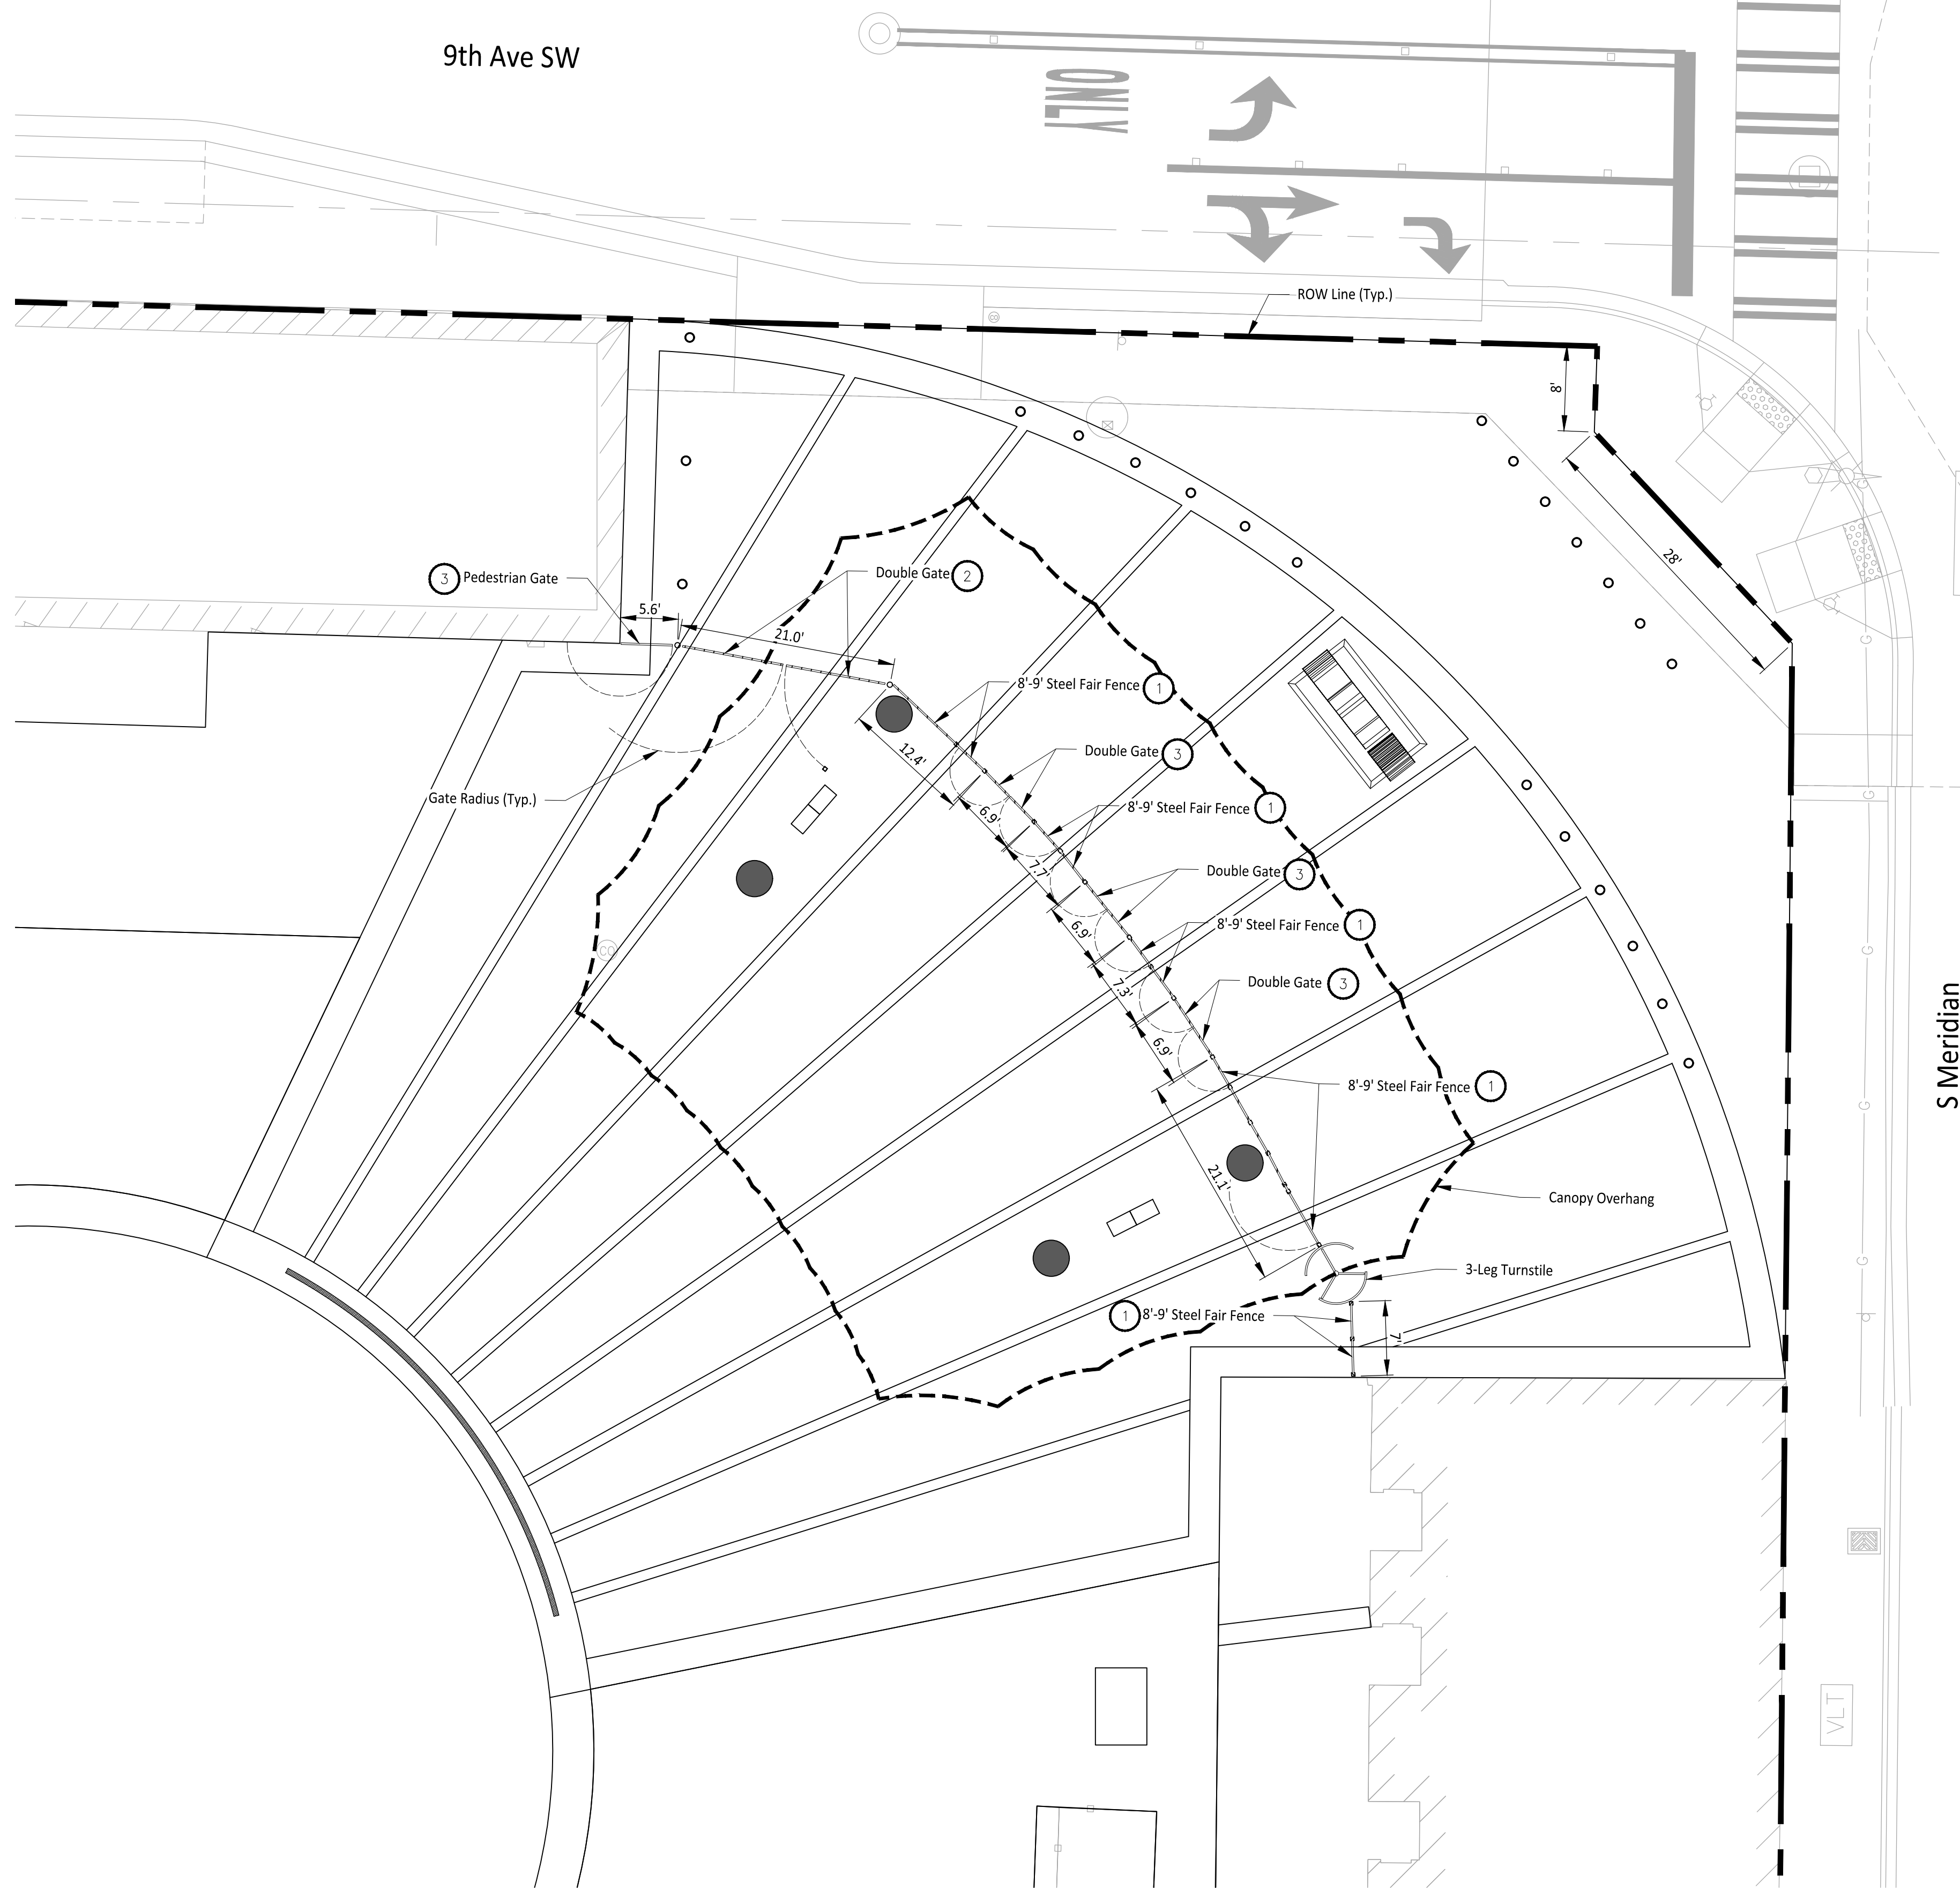

- GENERAL NOTES**
- 1 Install Fence Sections per Detail F on Sheet C3-301.
 - 2 Install Double Gate per Detail G on Sheet C3-301.
 - 3 Install Pedestrian Gate per Detail H on Sheet C3-301.

Owner/Developer:
Washington STATE FAIR
 PUYALLUP
 Washington State Fair
 110 9th Ave SW
 Puyallup, WA 98371
 (253) 841-5356

Architect:
 Jeff Brown Architecture
 12181 C Street South
 Tacoma, WA 98444
 (253) 606-8324
 Contact: Jeff Brown


Engineer:

 Justin Jones, PE
 905 Main St. Suite 200
 Sumner, WA 98390
 (206) 596-2020

Project:
**WSF Gold Gate
 Redevelopment**

Building Permit

ONE INCH AT FULL SCALE.
 IF NOT, SCALE ACCORDINGLY


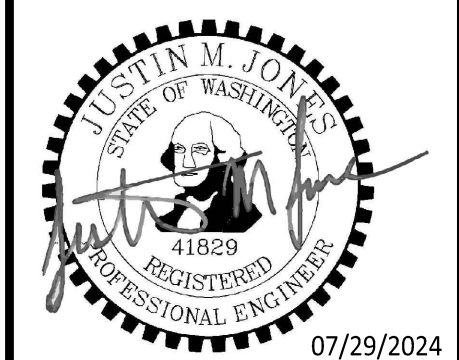


REV	DATE	DESCRIPTION

DRAWN BY: DM DESIGN BY: JJ
 PROJ. NO: 1507-012
 DATE: July 29, 2024

SHEET NAME
Fencing Plan

DWG.
C3-201
 2 OF 5

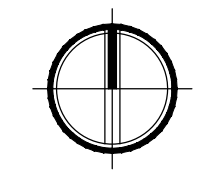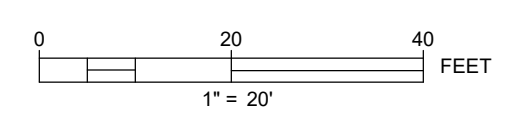

APPROVED

BY: _____
 CITY OF PUYALLUP
 DEVELOPMENT ENGINEERING

DATE: _____

NOTE: THIS APPROVAL IS VOID AFTER 180 DAYS FROM APPROVAL DATE.
 THE CITY WILL NOT BE RESPONSIBLE FOR ERRORS AND/OR OMISSIONS ON THESE PLANS.
 FIELD CONDITIONS MAY DICTATE CHANGES TO THESE PLANS AS DETERMINED BY THE DEVELOPMENT ENGINEERING MANAGER.

CALL TWO BUSINESS DAYS BEFORE YOU DIG

1-800-424-5555
 UTILITIES UNDERGROUND LOCATION CENTER

Owner/Developer:

Washington STATE FAIR
PUYALLUP

Washington State Fair
110 9th Ave SW
Puyallup, WA 98371
(253) 841-5356

Architect:
Jeff Brown Architecture
12181 C Street South
Tacoma, WA 98444
(253) 606-8324
Contact: Jeff Brown

Engineer:












Justin Jones, PE
905 Main St. Suite 200
Sumner, WA 98390
(206) 596-2020

Project:

WSF Gold Gate
Redevelopment

Building Permit

ONE INCH AT FULL SCALE.
IF NOT, SCALE ACCORDINGLY

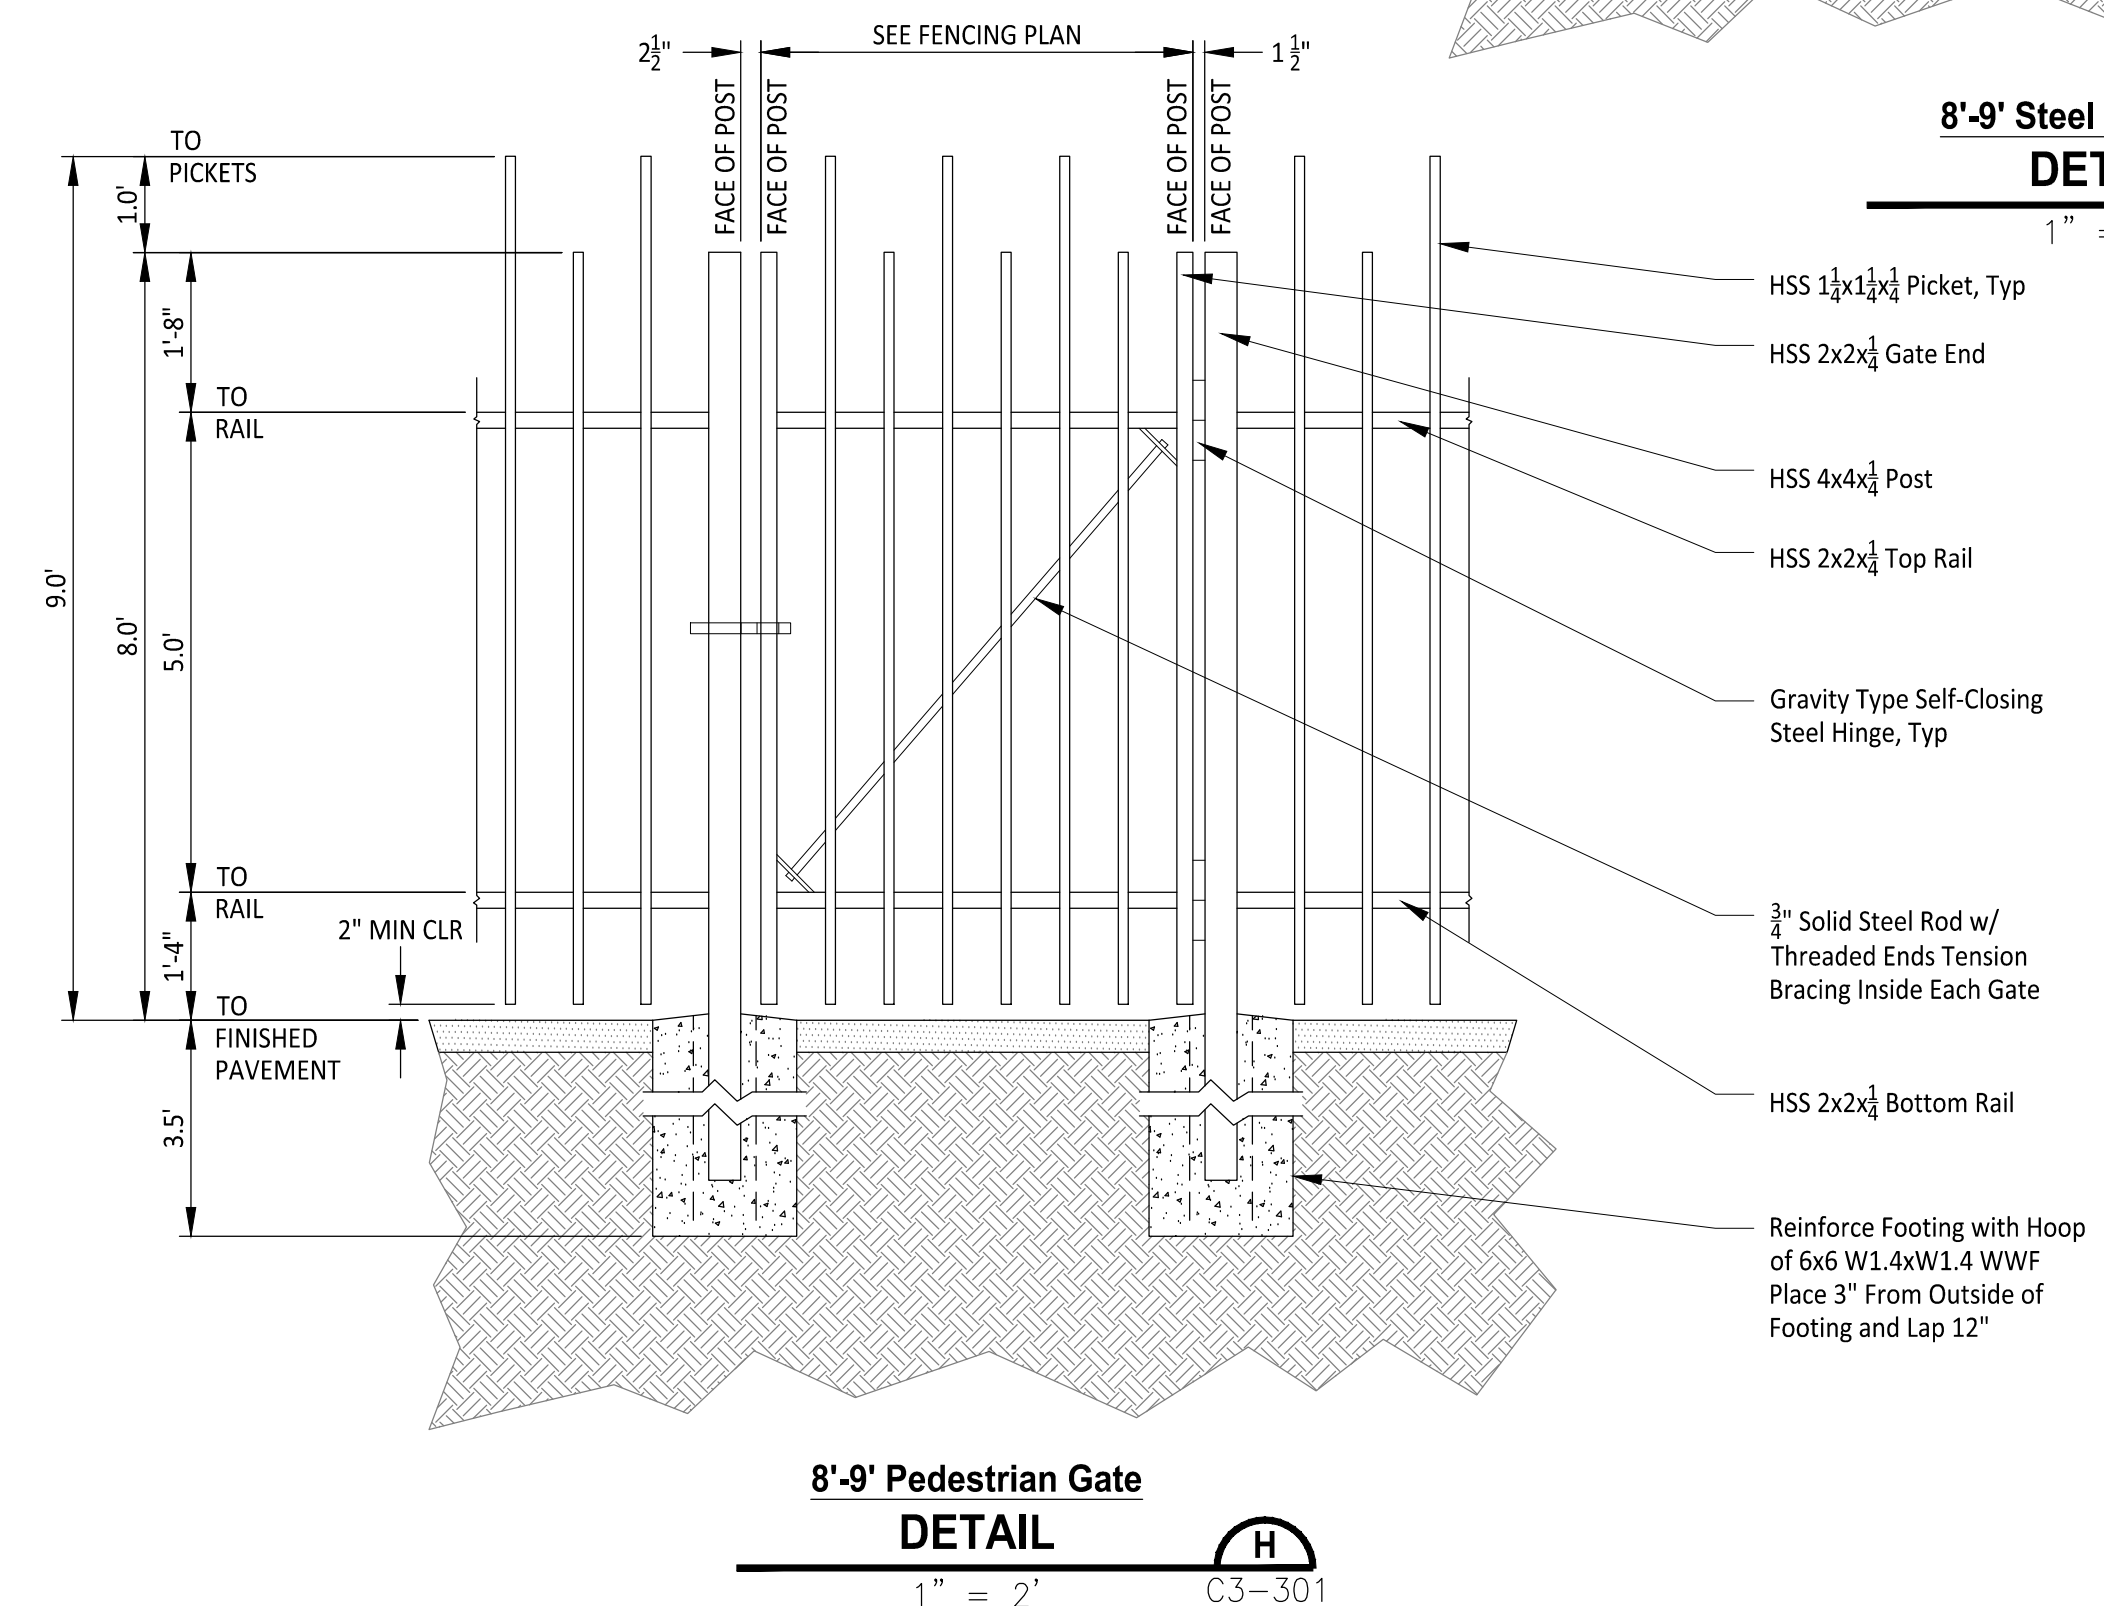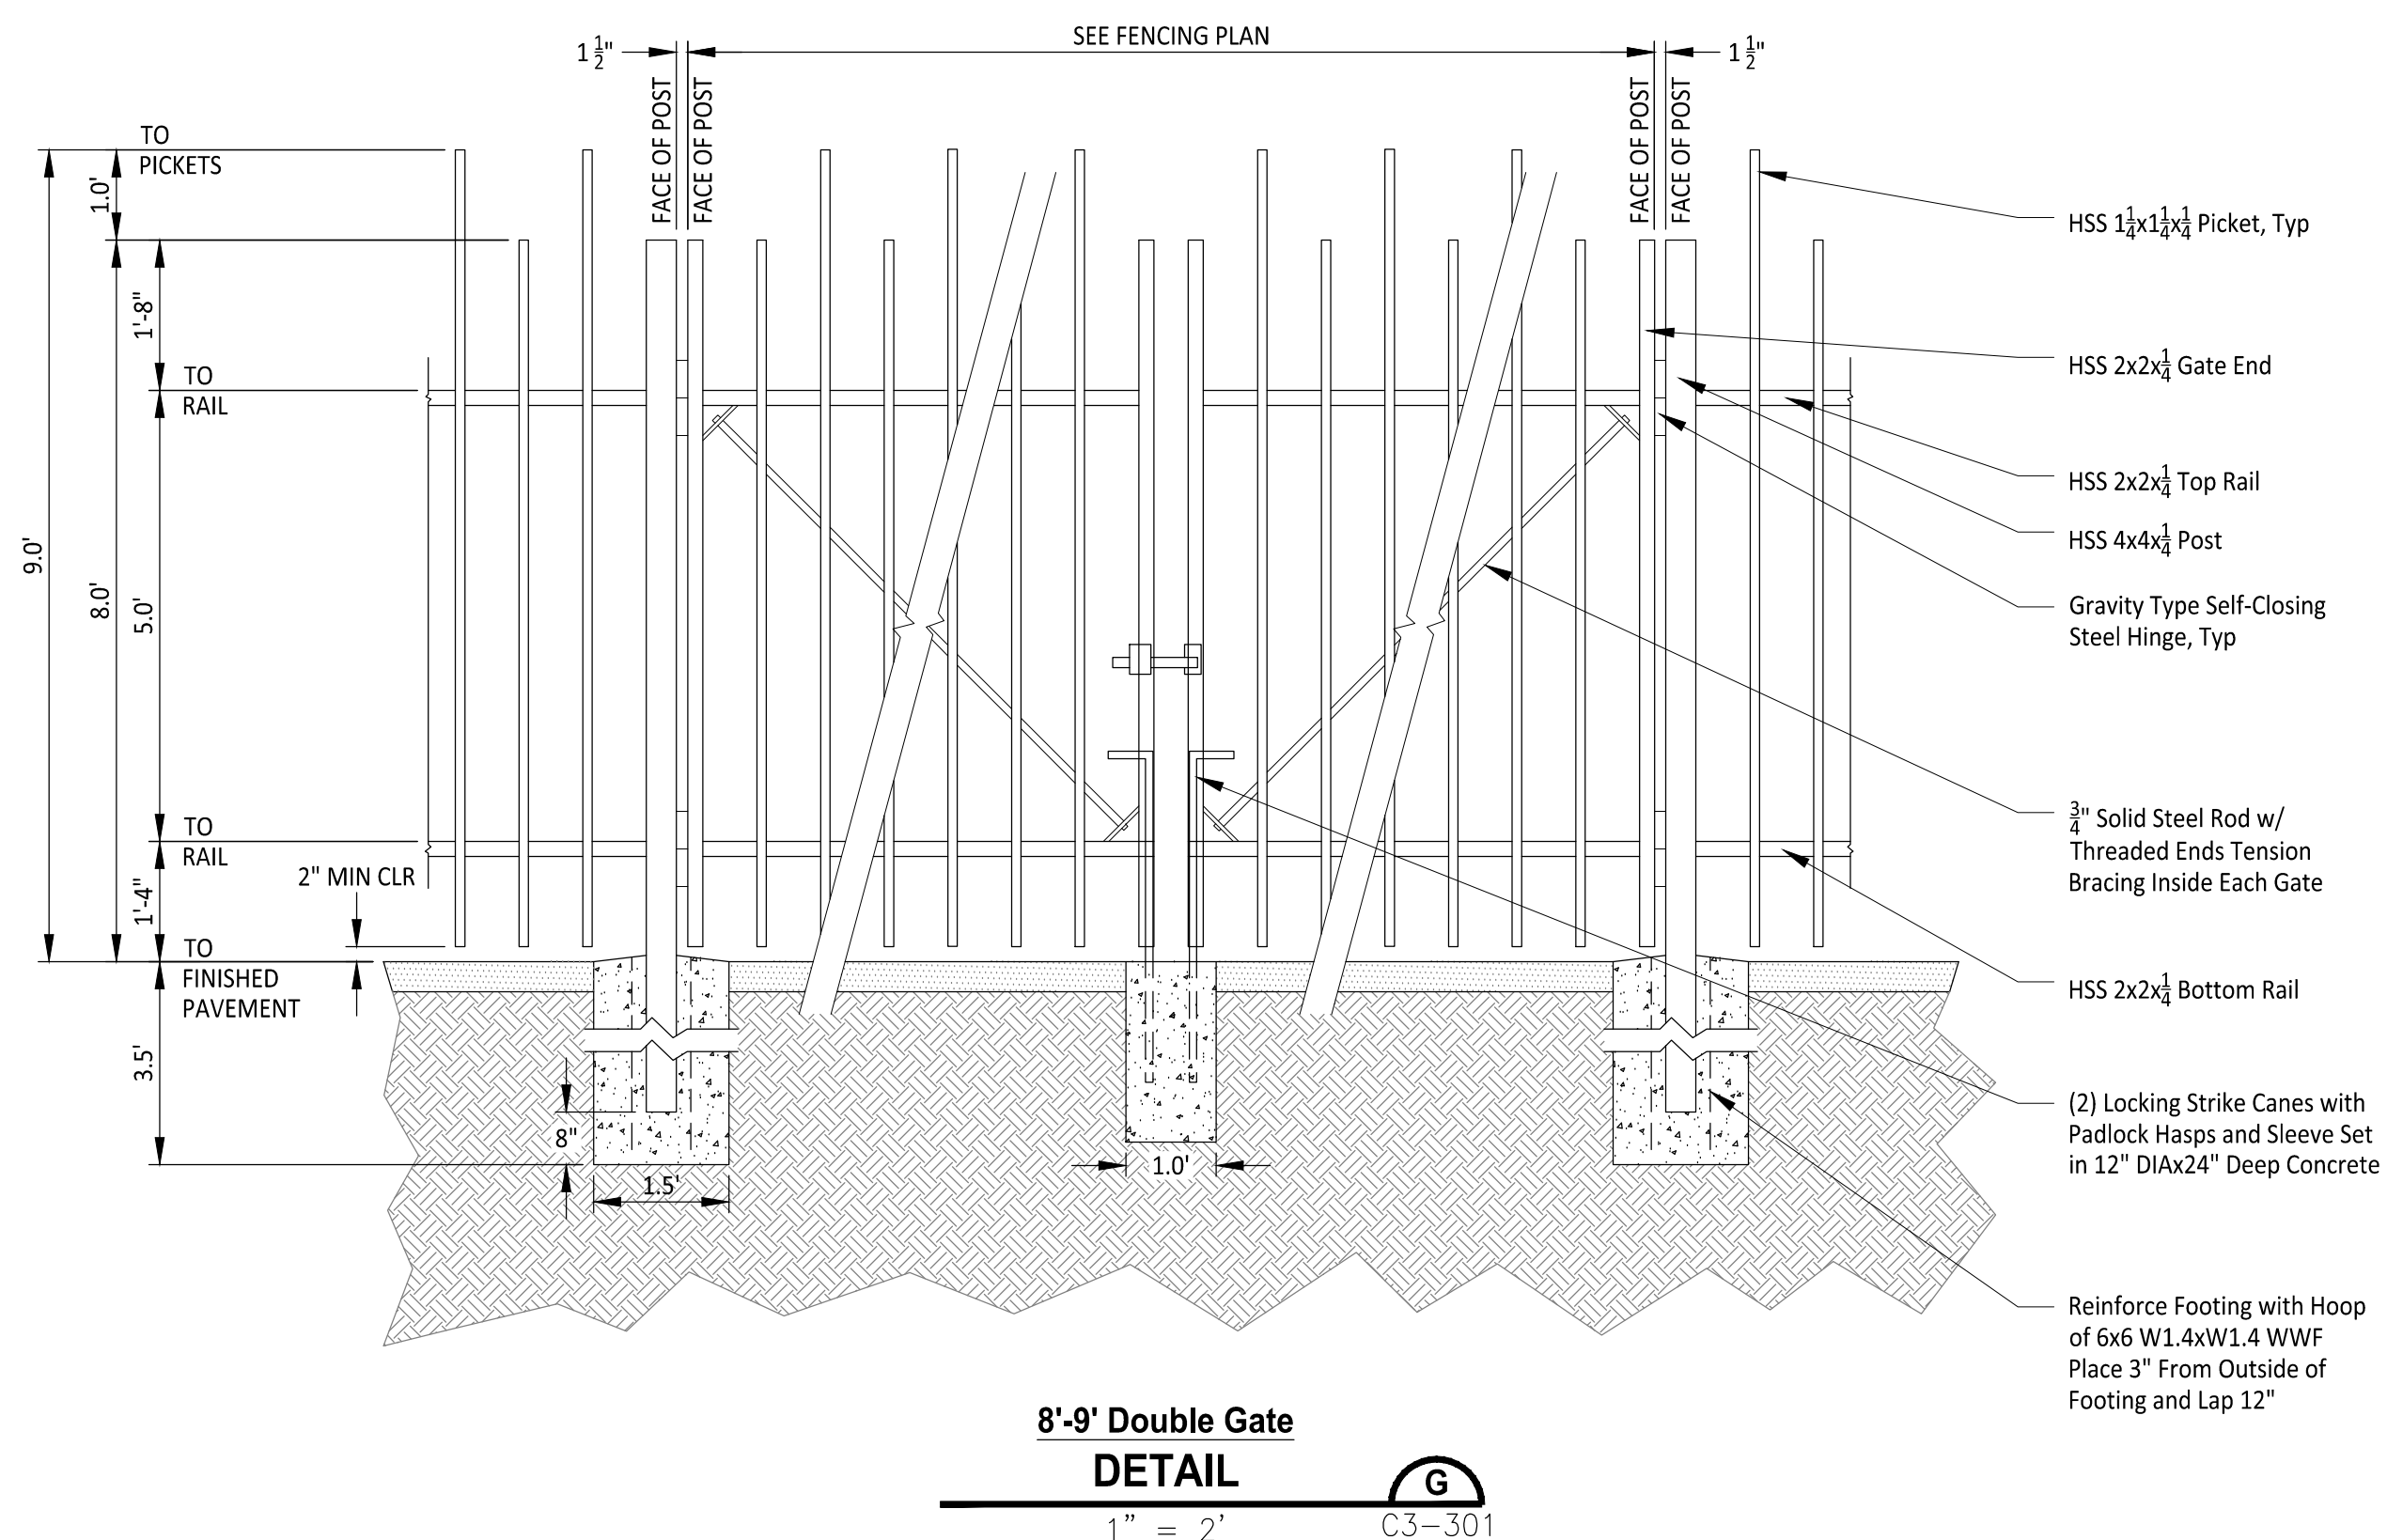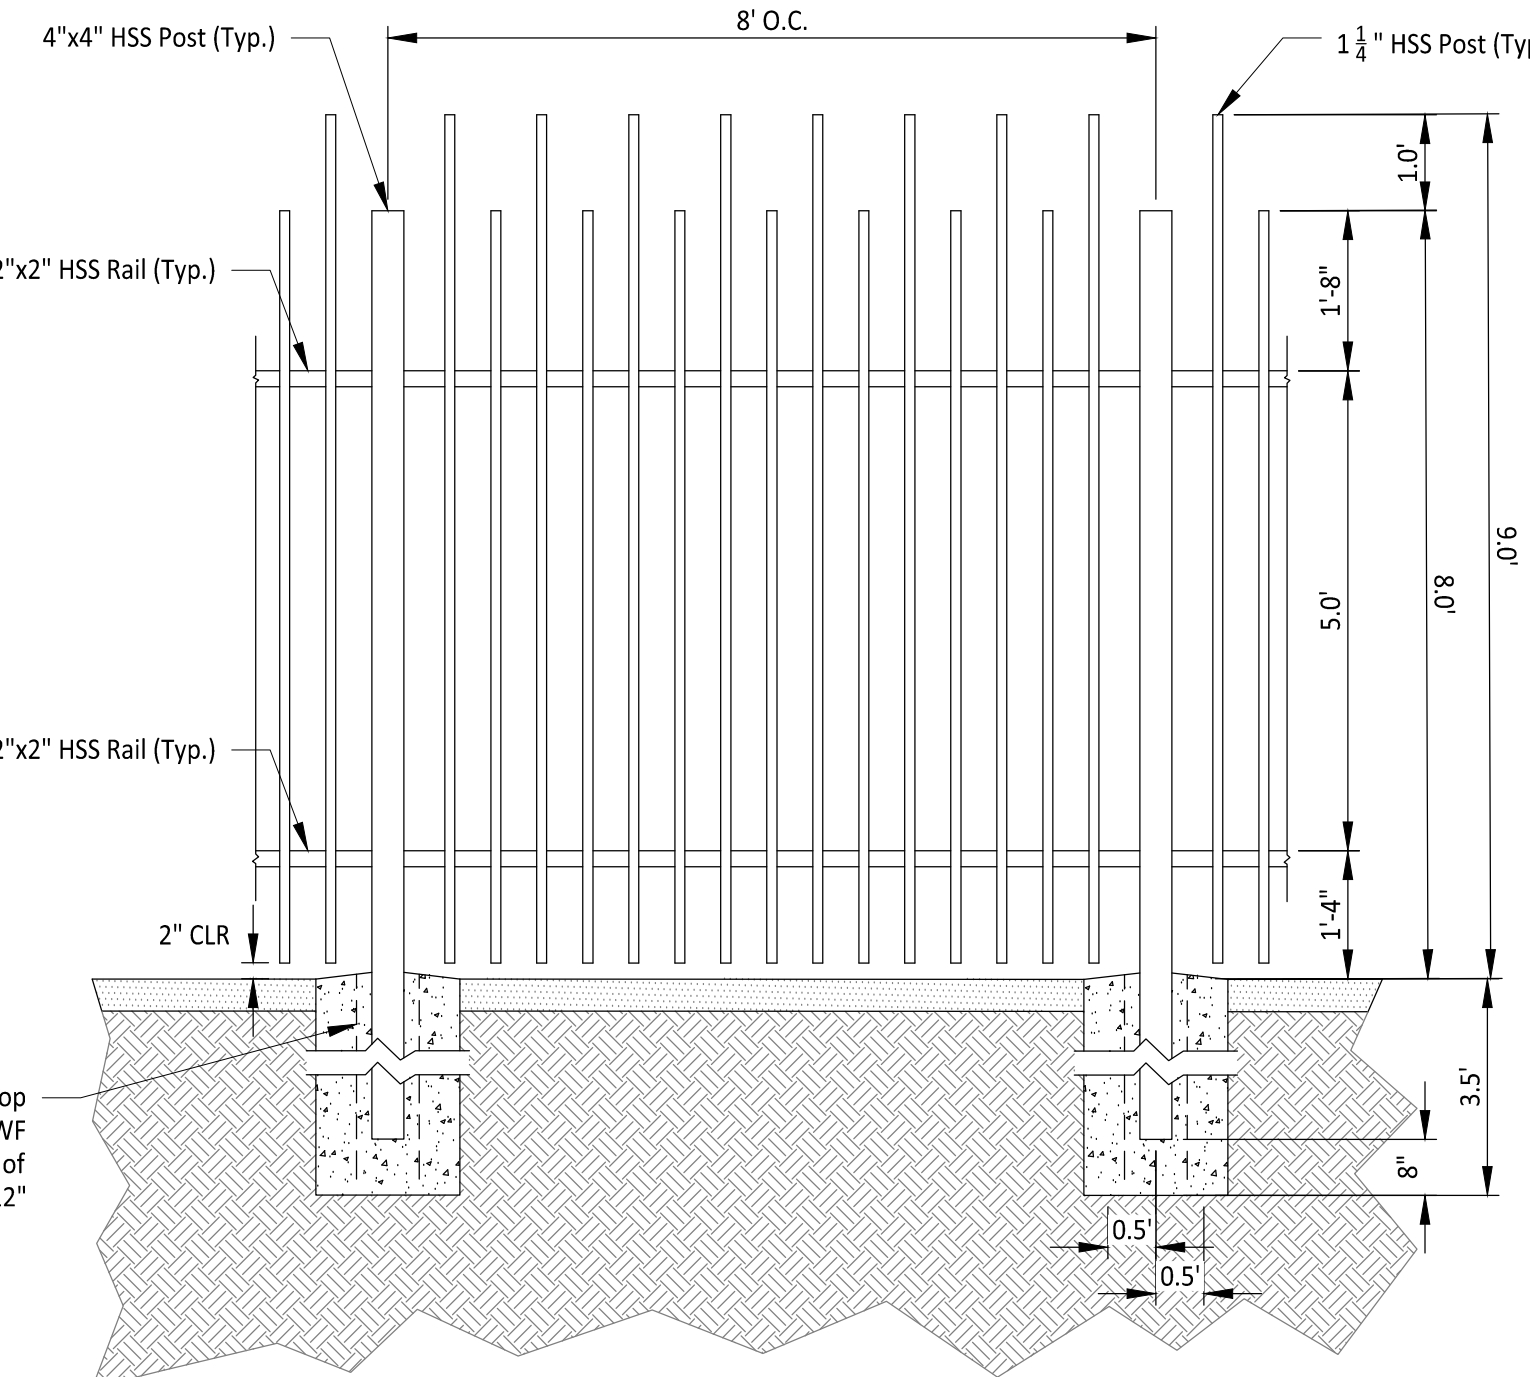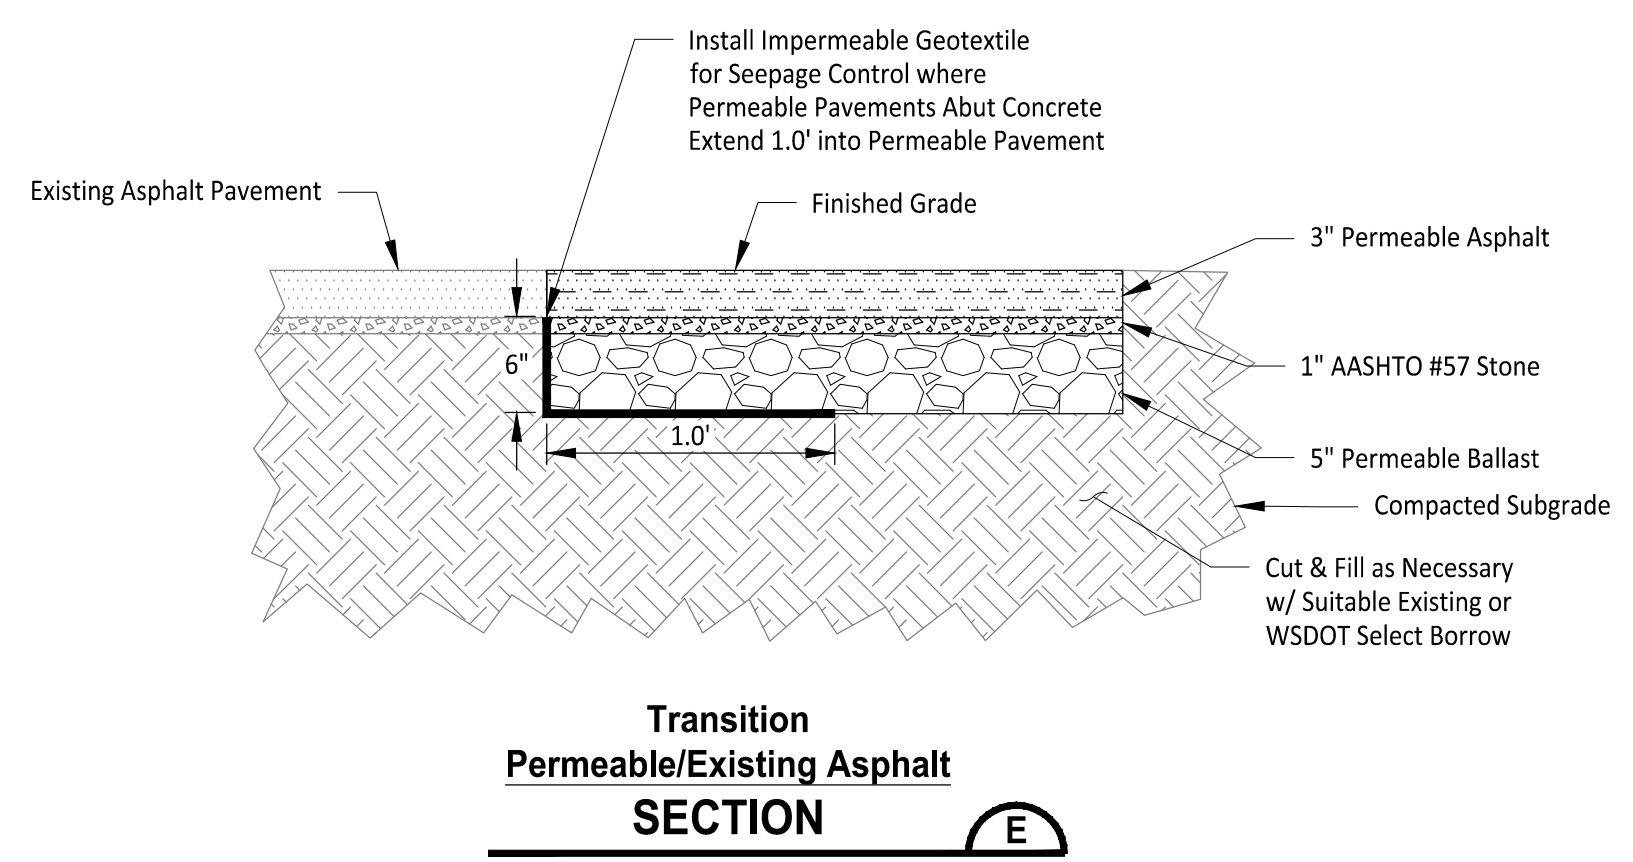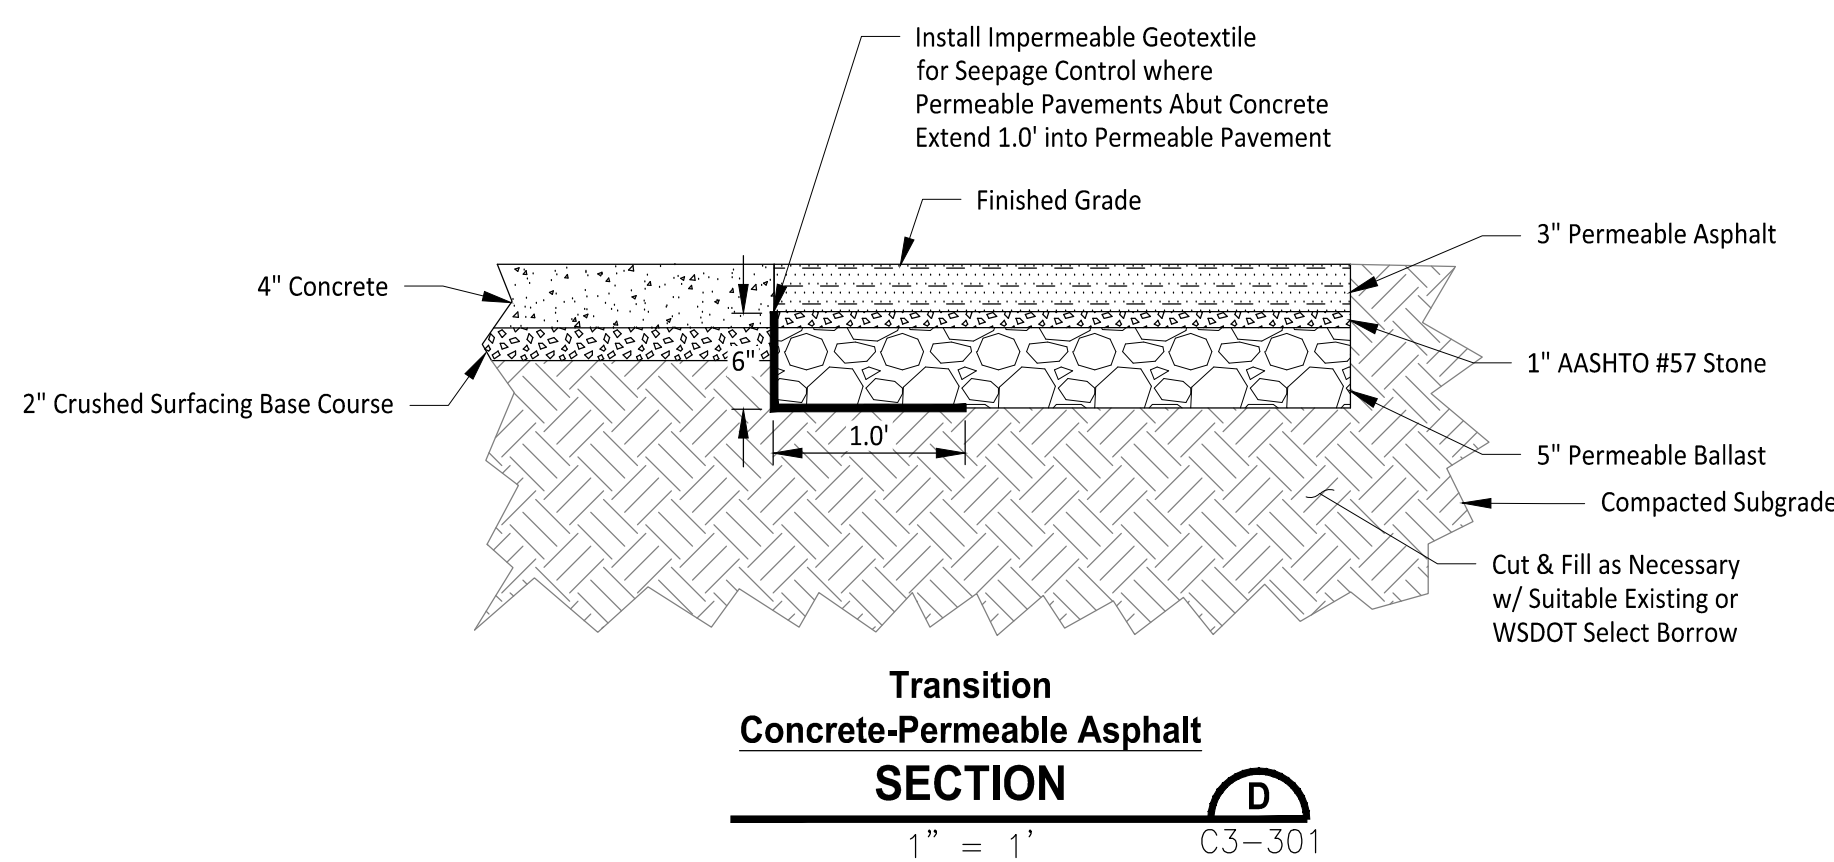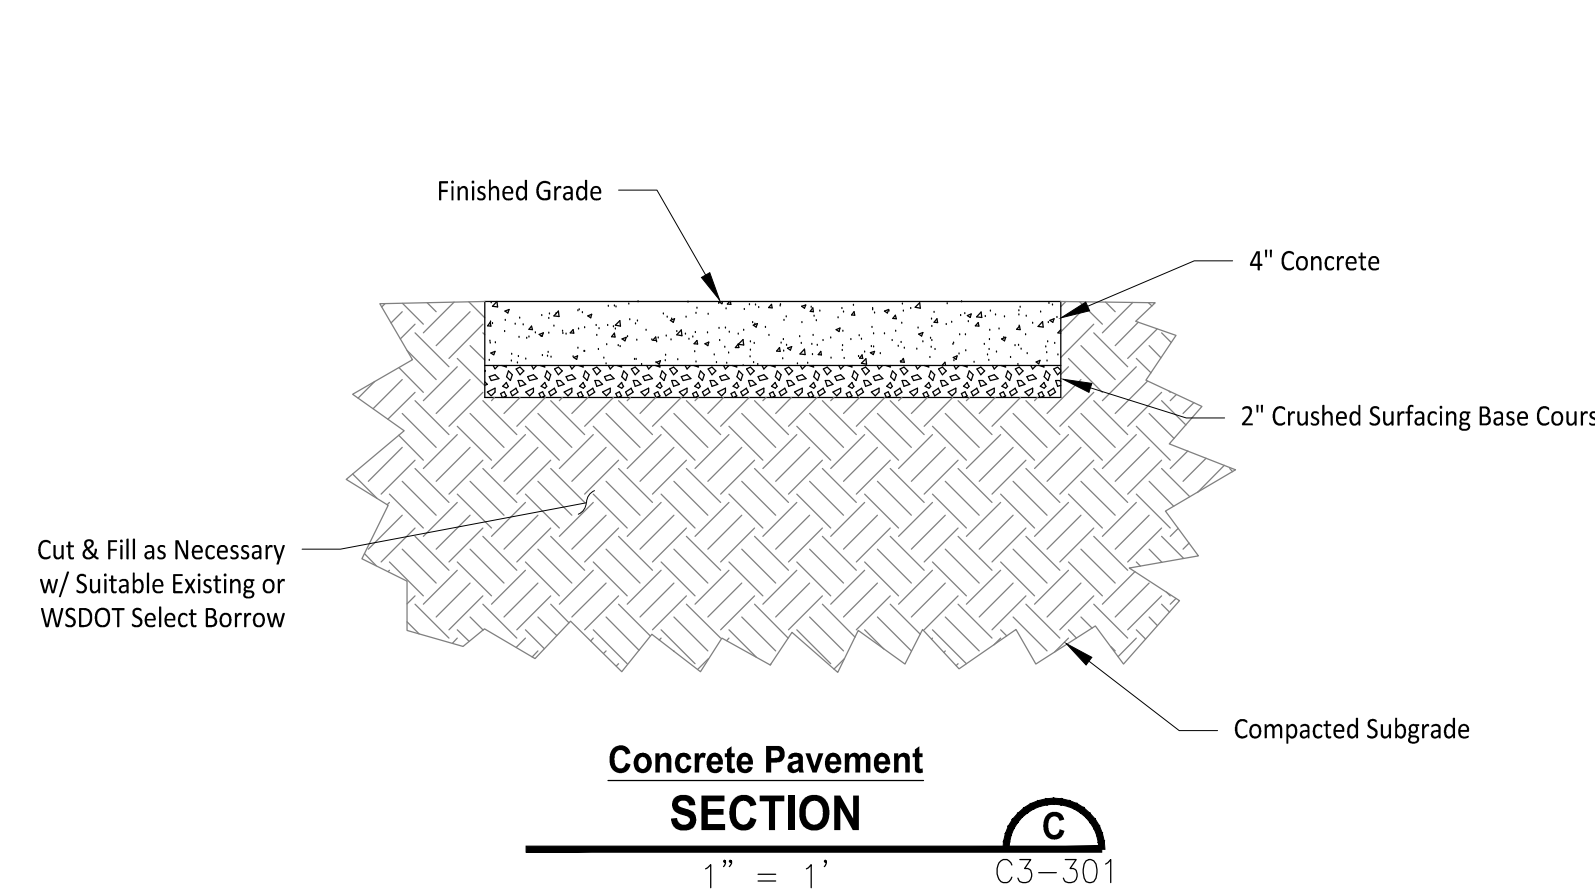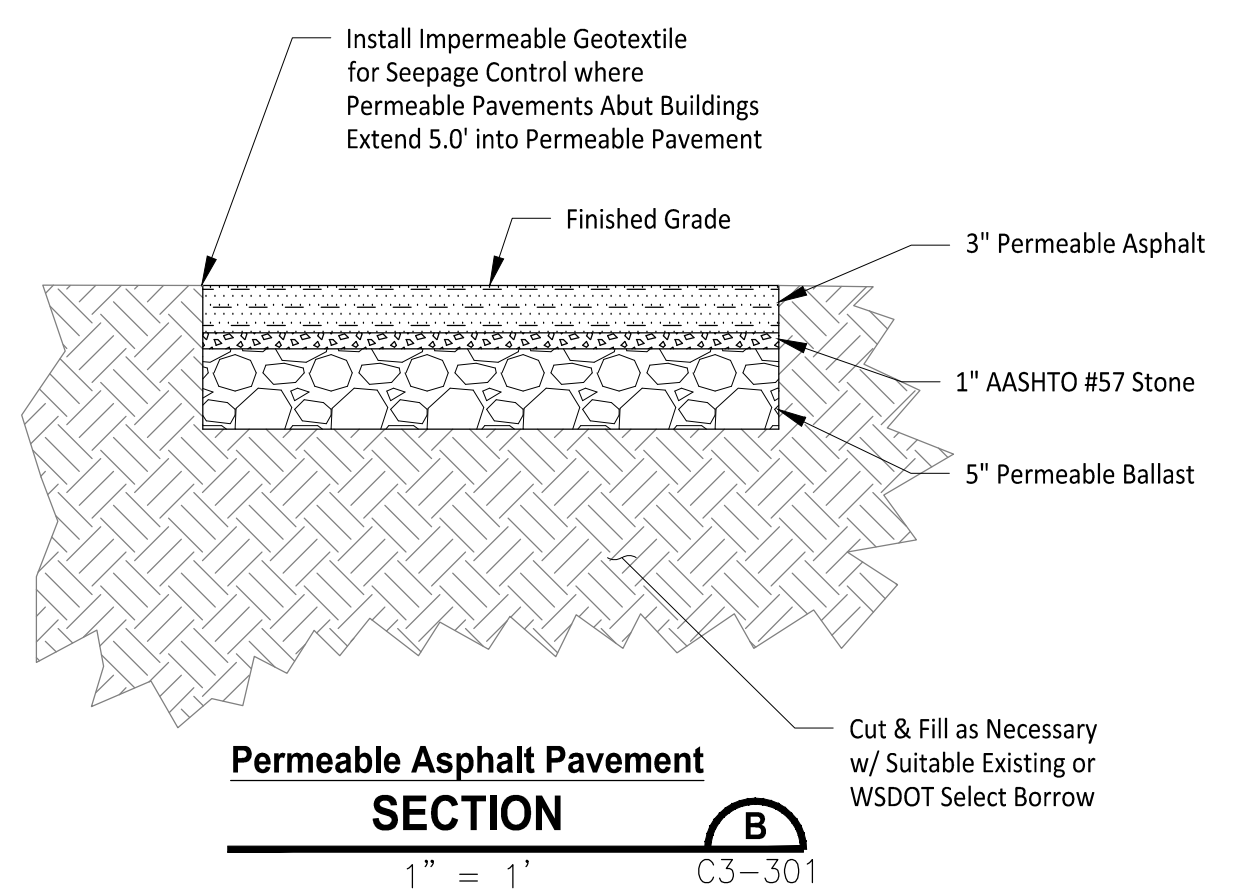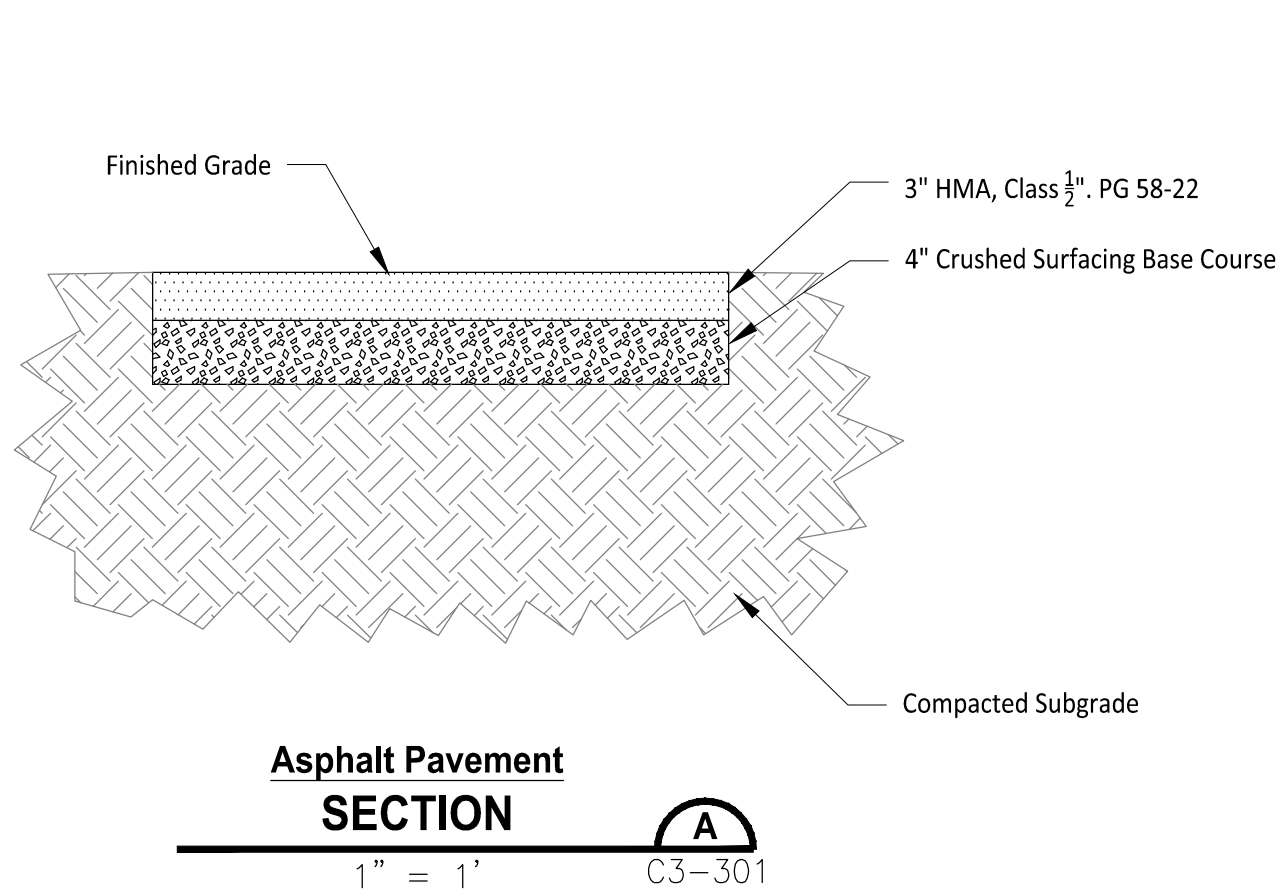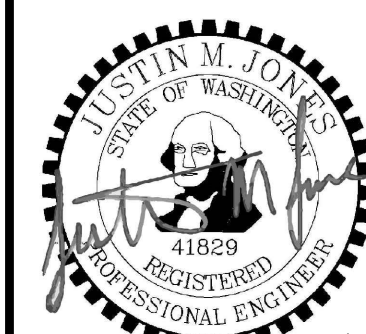

APPROVED
BY _____ CITY OF PUYALLUP DEVELOPMENT ENGINEERING
DATE _____
NOTE: THIS APPROVAL IS VOID AFTER 180 DAYS FROM APPROVAL DATE. THE CITY WILL NOT BE RESPONSIBLE FOR ERRORS AND/OR OMISSIONS ON THESE PLANS. FIELD CONDITIONS MAY DICTATE CHANGES TO THESE PLANS AS DETERMINED BY THE DEVELOPMENT ENGINEERING MANAGER.

CALL TWO BUSINESS DAYS BEFORE YOU DIG
1-800-424-5555
UTILITIES UNDERGROUND LOCATION CENTER

Path: U:\1507 - Washington State Fair\1507-012 Gold Gate\CAD.dwg
Printed by: DerekMankoski Date: 29-Jul-24 2:44:05pm
File: 1507012C-15-D1.dwg

REV	DATE	DESCRIPTION

DRAWN BY: DM DESIGN BY: JJ

PROJECT NO: 1507-012


DATE: July 29, 2024

SHEET NAME

Hardscape Details

DWG: C3-301
3 OF 5

File: 1507012C-TM.dwg Path: J:\1507 - Washington State Fair\1507-012_Gold Gate\CAD\ Plotted by: DerekMonstak Date: 29-Jul-24 2:32:05pm

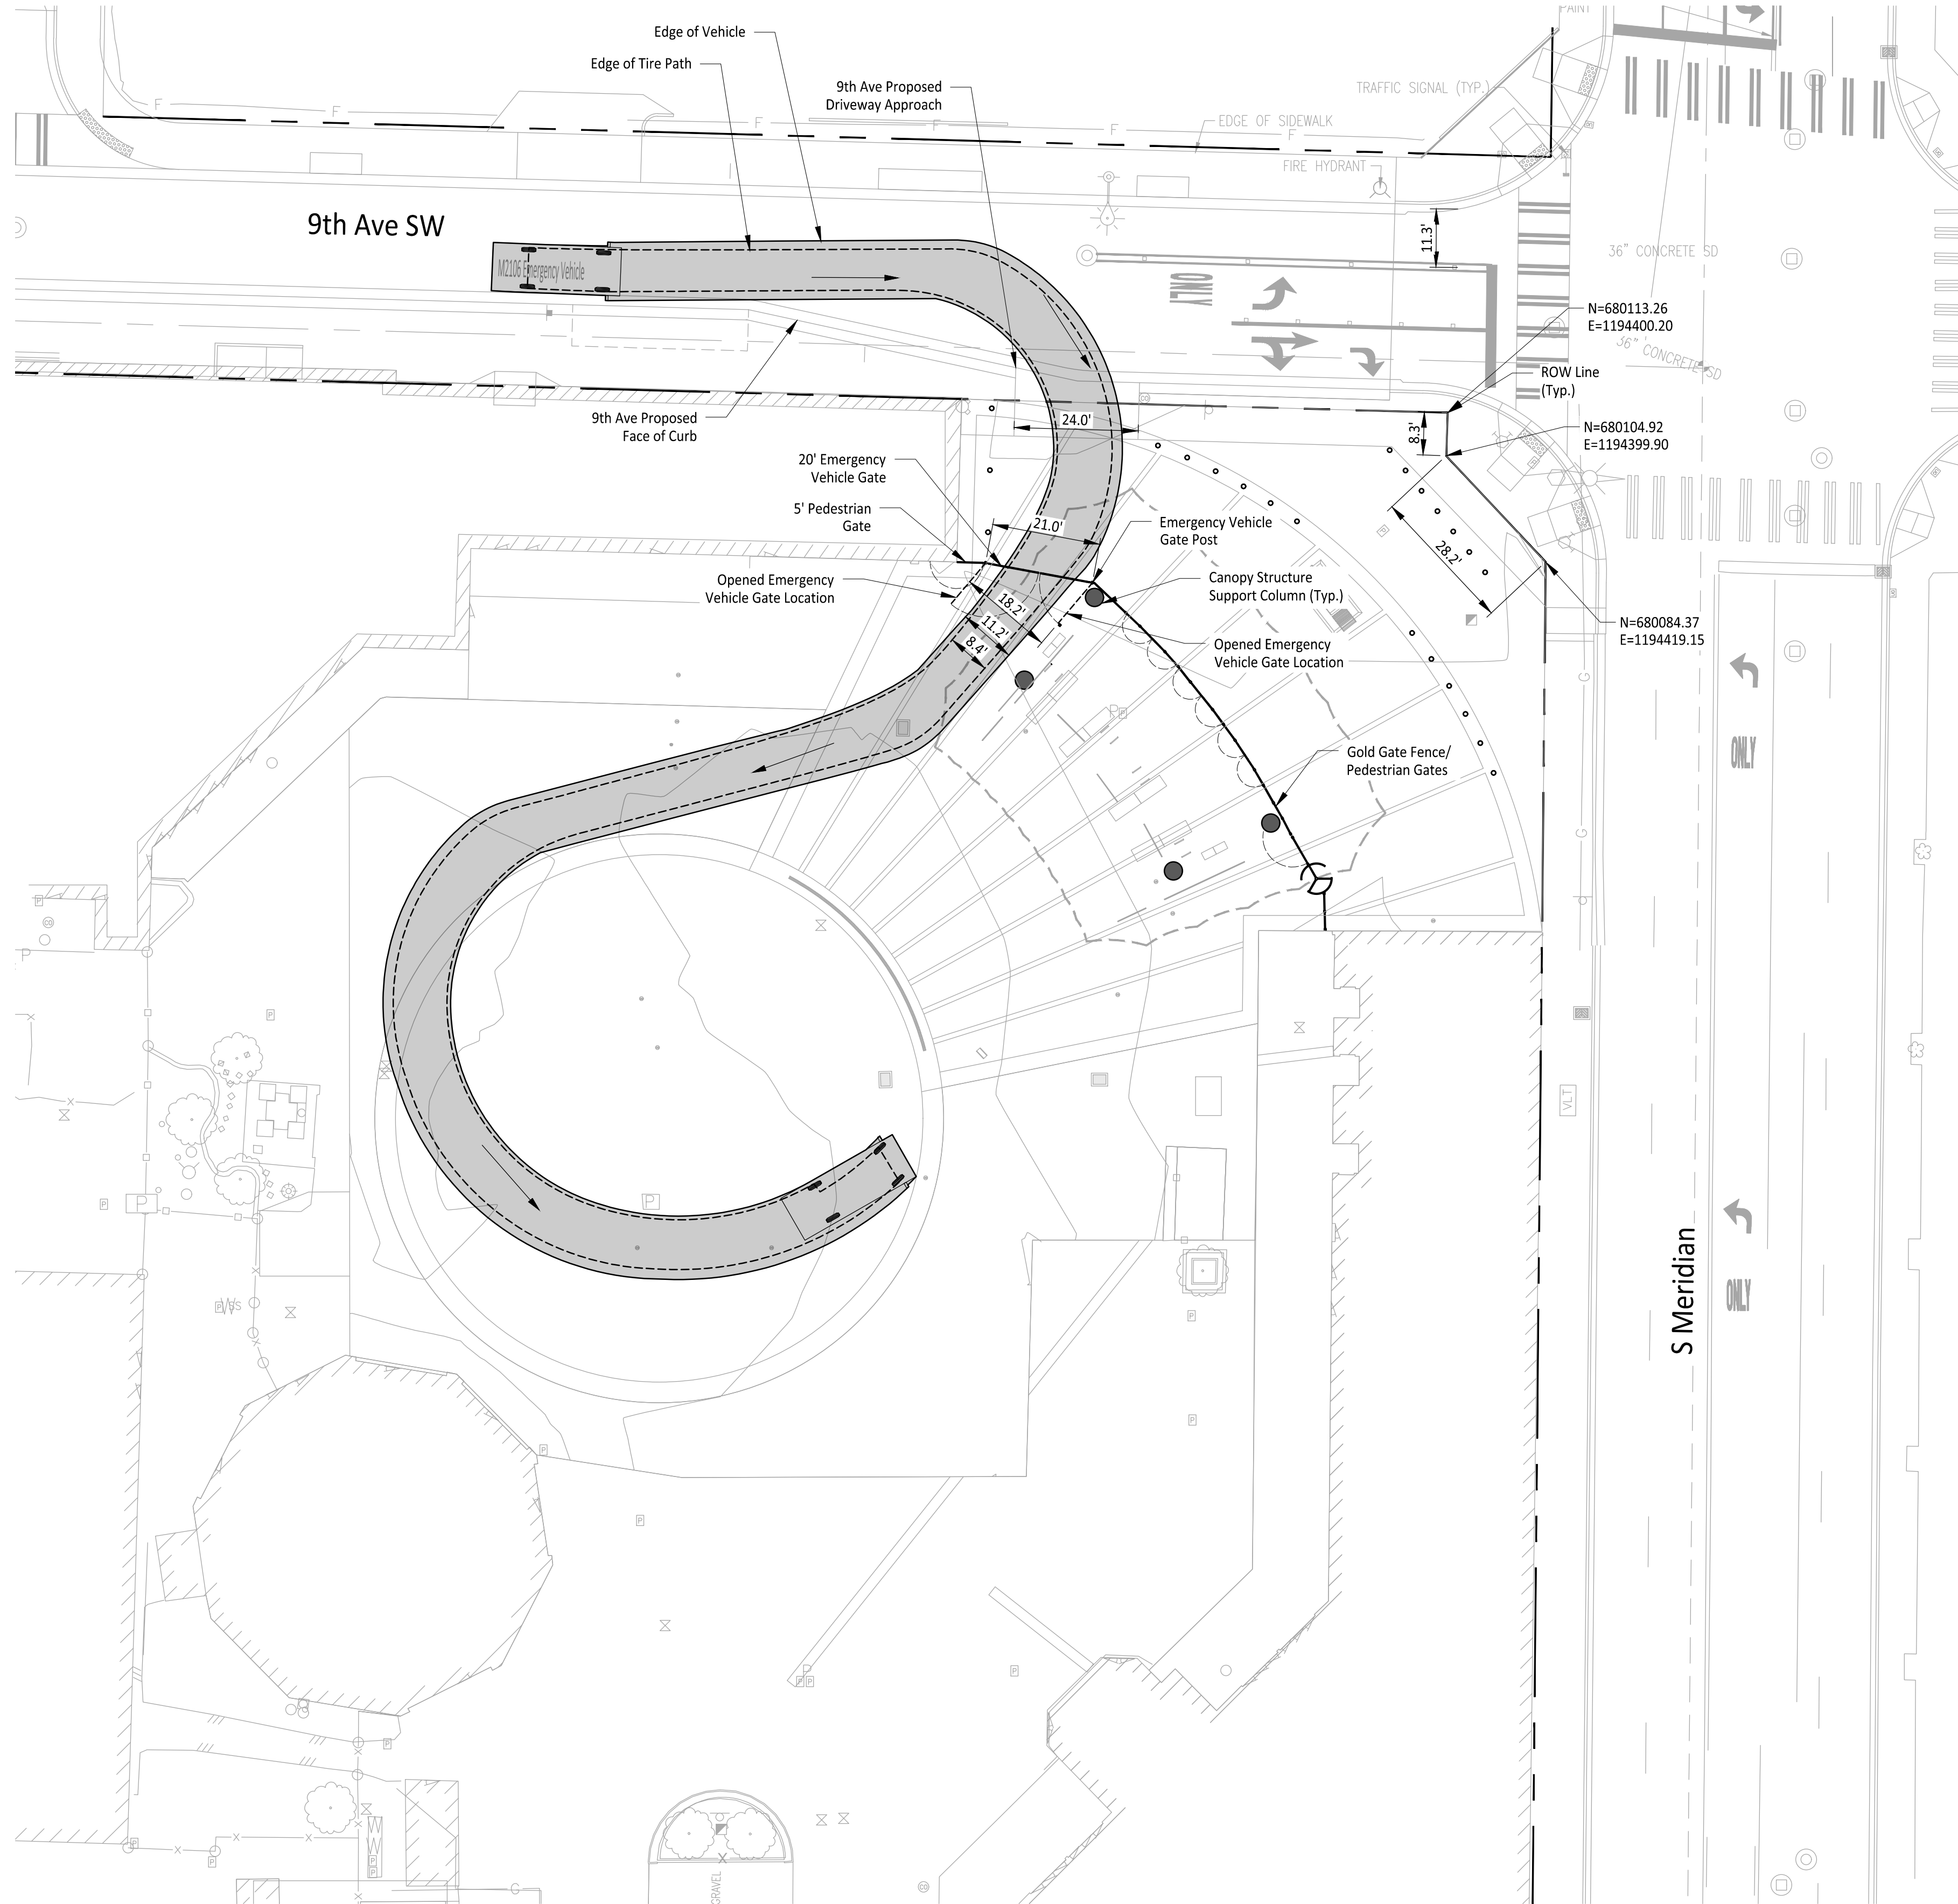

TURNING MOVEMENT NOTES:

- Turning movements based upon M2106 Emergency Vehicle and information provided by Central Pierce Fire Department.

Owner/Developer:

Washington
STATE FAIR
PUYALLUP

Washington State Fair
110 9th Ave SW
Puyallup, WA 98371
(253) 841-5356

Architect:

Jeff Brown Architecture
12181 C Street South
Tacoma, WA 98444
(253) 606-8324
Contact: Jeff Brown

Engineer:



Justin Jones, PE
905 Main St. Suite 200
Sumner, WA 98390
(206) 596-2020

Project:

**WSF Gold Gate
Redevelopment**

Building Permit

ONE INCH AT FULL SCALE.
IF NOT, SCALE ACCORDINGLY



REV	DATE	DESCRIPTION

DRAWN BY: DM DESIGN BY: JJ

PROJ. NO: 1507-012
DATE: July 29, 2024

SHEET NAME

**Turning
Movements
-Entry**



DWG. **C3-501**
4 OF 5

APPROVED

BY:
CITY OF PUYALLUP
DEVELOPMENT ENGINEERING

DATE: _____


**NOTE: THIS APPROVAL IS VOID
AFTER 180 DAYS FROM APPROVAL
DATE.**
THE CITY WILL NOT BE
RESPONSIBLE FOR ERRORS
AND/OR OMISSIONS ON THESE
PLANS.
FIELD CONDITIONS MAY DICTATE
CHANGES TO THESE PLANS AS
DETERMINED BY THE
DEVELOPMENT ENGINEERING
MANAGER.

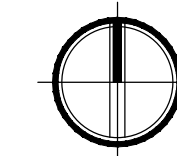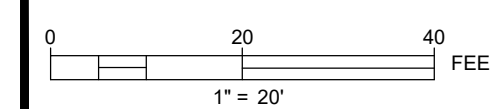

**CALL TWO BUSINESS DAYS
BEFORE YOU DIG**



1-800-424-5555
UTILITIES UNDERGROUND LOCATION CENTER

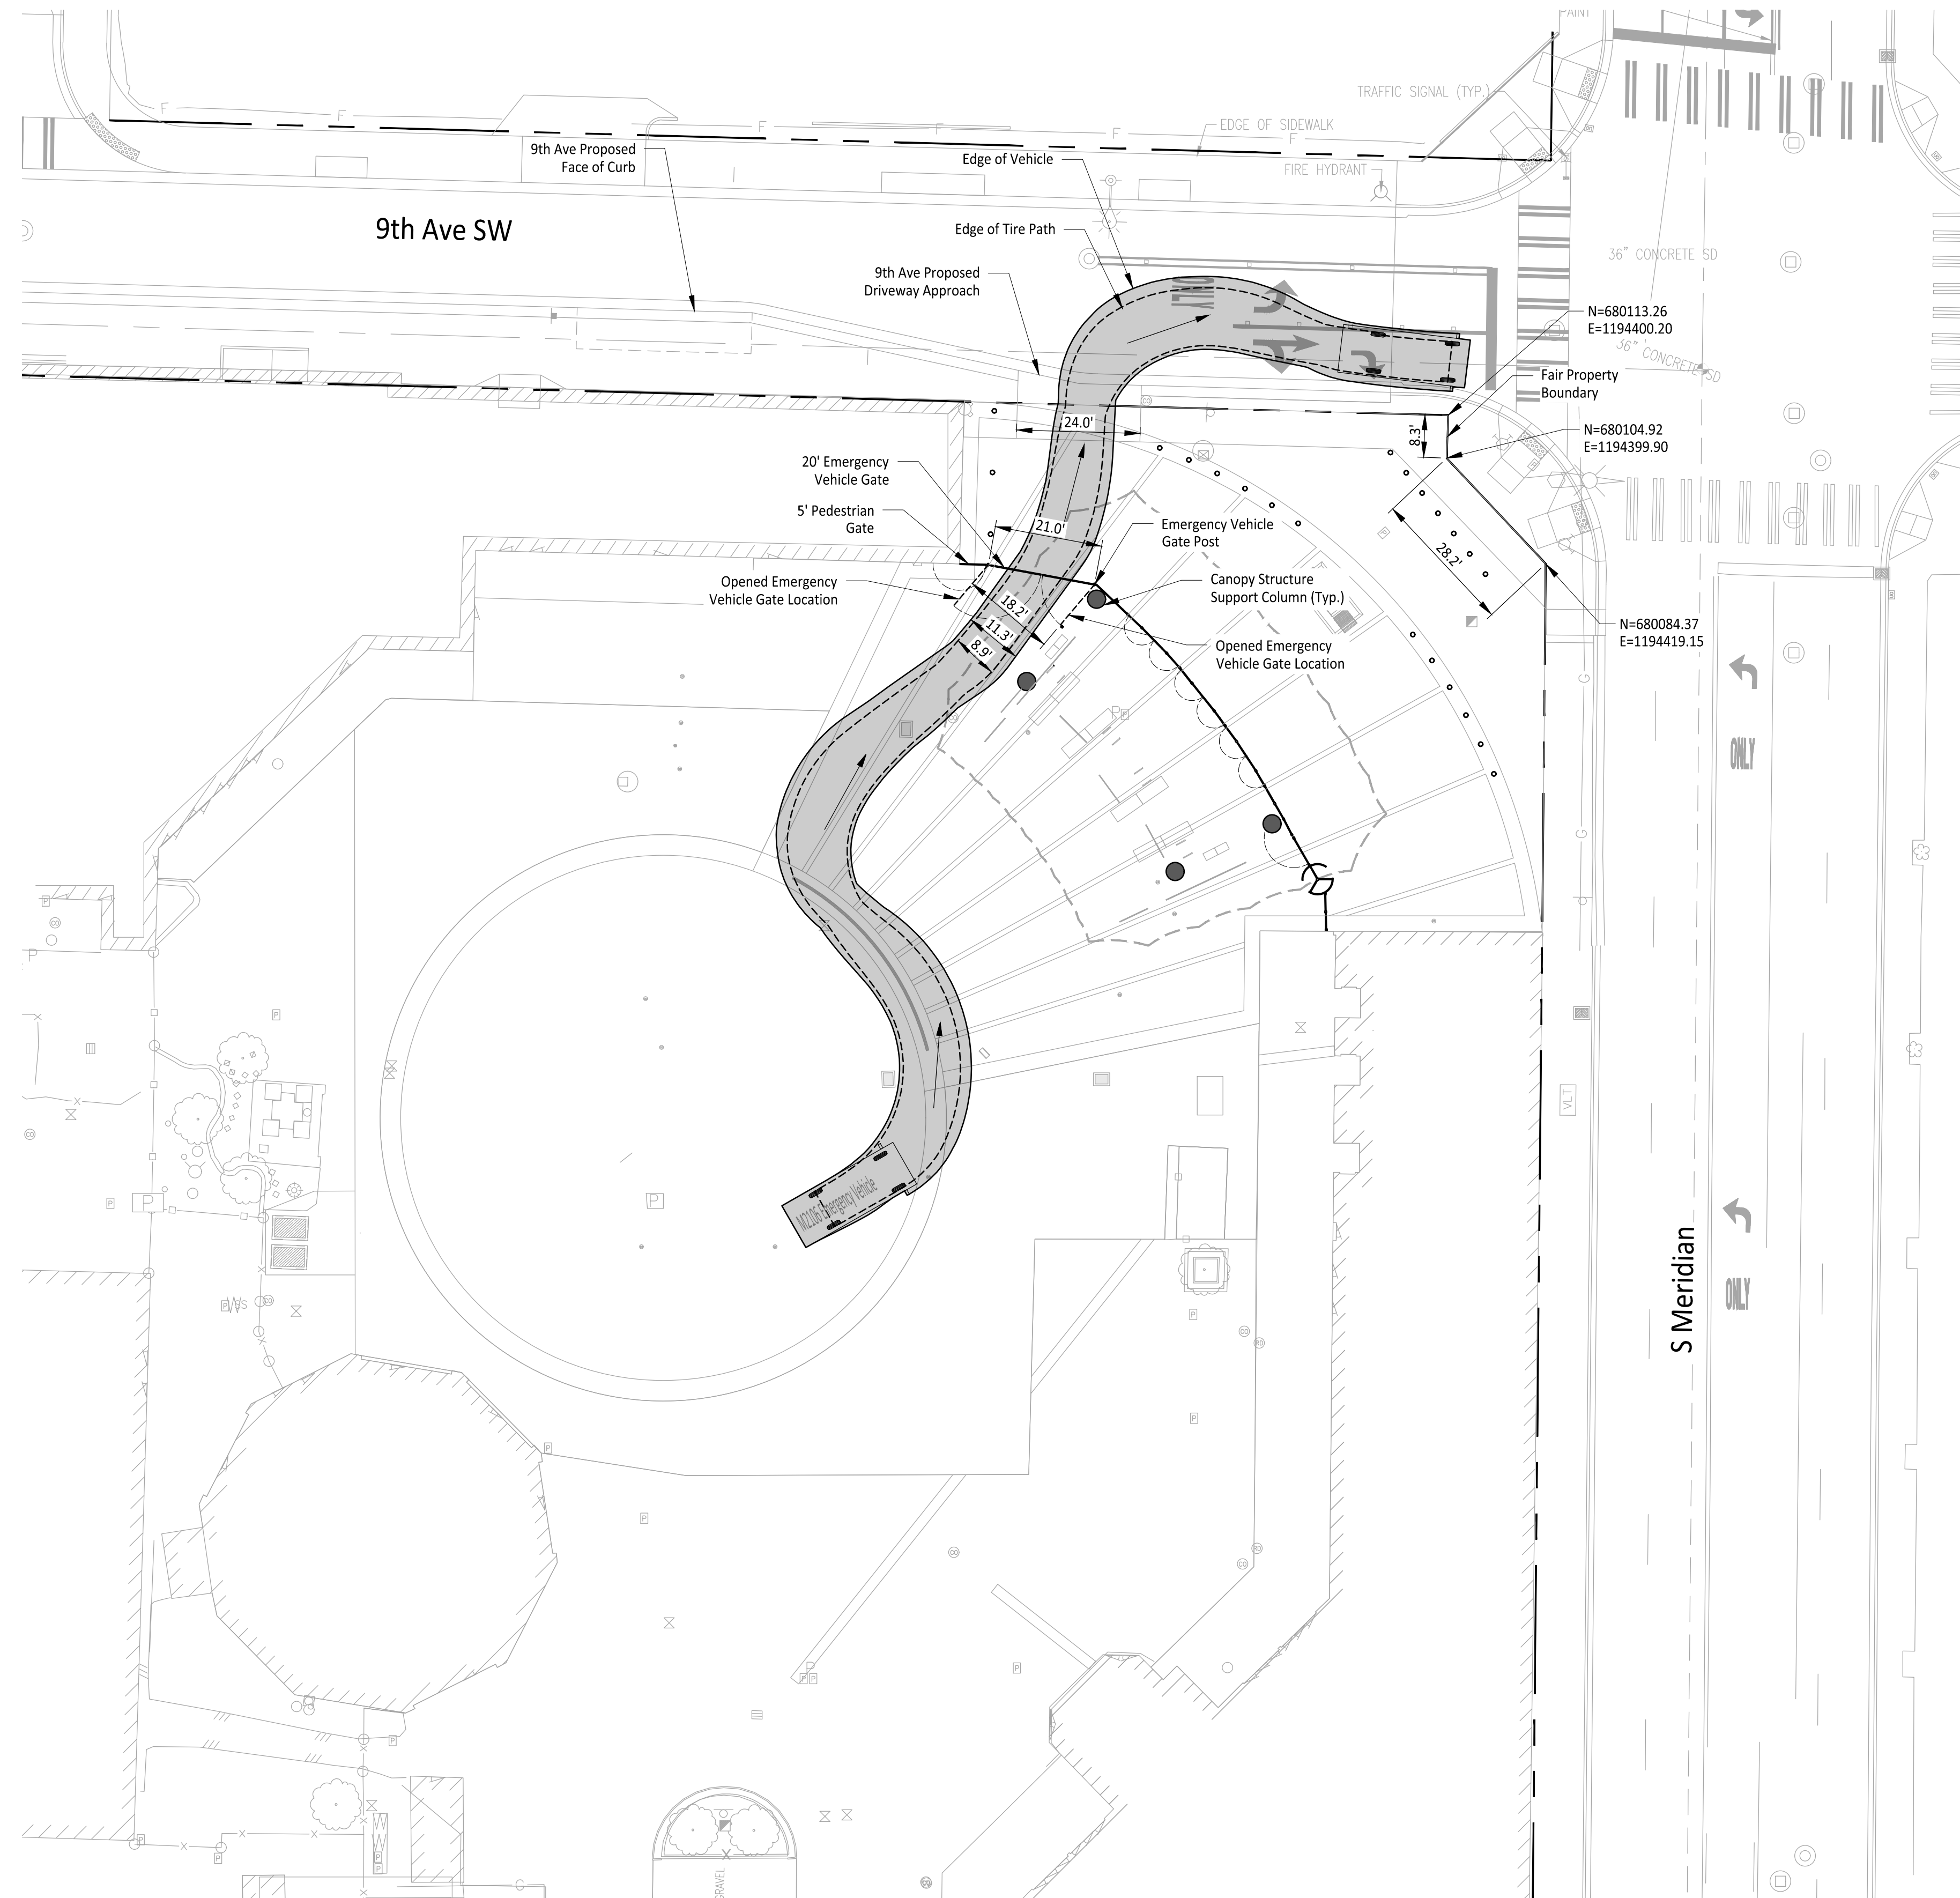

TURNING MOVEMENT NOTES:

- 1. Turning movements based upon M2106 Emergency Vehicle and information provided by Central Pierce Fire Department.

Owner/Developer:

Washington STATE FAIR
PUYALLUP

Washington State Fair
110 9th Ave SW
Puyallup, WA 98371
(253) 841-5356

Architect:
Jeff Brown Architecture
12181 C Street South
Tacoma, WA 98444
(253) 606-8324
Contact: Jeff Brown

Engineer:

JMJTEAM
Justin Jones, PE
905 Main St, Suite 200
Summer, WA 98390
(206) 596-2020

Project:

**WSF Gold Gate
Redevelopment**

Building Permit

ONE INCH AT FULL SCALE.
IF NOT, SCALE ACCORDINGLY



REV	DATE	DESCRIPTION

DRAWN BY: DM DESIGN BY: JJ

PROJ. NO: 1507-012
DATE: July 29, 2024

SHEET NAME
**Turning
Movements
-Exit**


DWG. NO.
C3-502
5 OF 5

APPROVED

BY: _____
CITY OF PUYALLUP
DEVELOPMENT ENGINEERING

DATE: _____

**NOTE: THIS APPROVAL IS VOID
AFTER 180 DAYS FROM APPROVAL
DATE.
THE CITY WILL NOT BE
RESPONSIBLE FOR ERRORS
AND/OR OMISSIONS ON THESE
PLANS.
FIELD CONDITIONS MAY DICTATE
CHANGES TO THESE PLANS AS
DETERMINED BY THE
DEVELOPMENT ENGINEERING
MANAGER.**

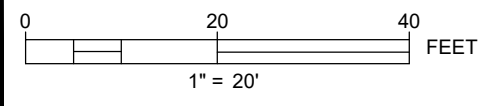

CALL TWO BUSINESS DAYS
BEFORE YOU DIG

1-800-424-5555
UTILITIES UNDERGROUND LOCATION CENTER