

© COPYRIGHT LINK INTEGRATED PUYALLUP. ALL RIGHTS RESERVED.


CAO FILE: L:\2 active jobs\6241005 - cascade christian portables - roy ossman\5 designs\1 fire alarm\CAD DWG\Level 01 FAS Layout.dwg

City of Puyallup
Development & Permitting Services
ISSUED PERMIT

| | |
|-------------|--------------|
| Building | Planning |
| Engineering | Public Works |
| Fire | Traffic |



DESIGNER OF RECORD

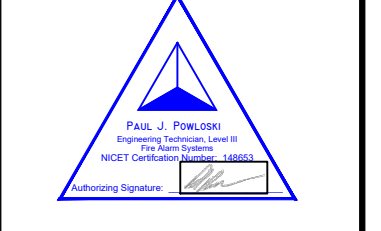


CITY APPROVAL STAMP


CASCADE CHRISTIAN SCHOOL CAMPUS
FIRE ALARM
TENANT IMPROVEMENT

TYPE OF WORK

| REV | DATE | BY | DESCRIPTION |
|-----|------|----|-------------|
| | | | |
| | | | |
| | | | |
| | | | |
| | | | |
| | | | |
| | | | |
| | | | |
| | | | |
| | | | |

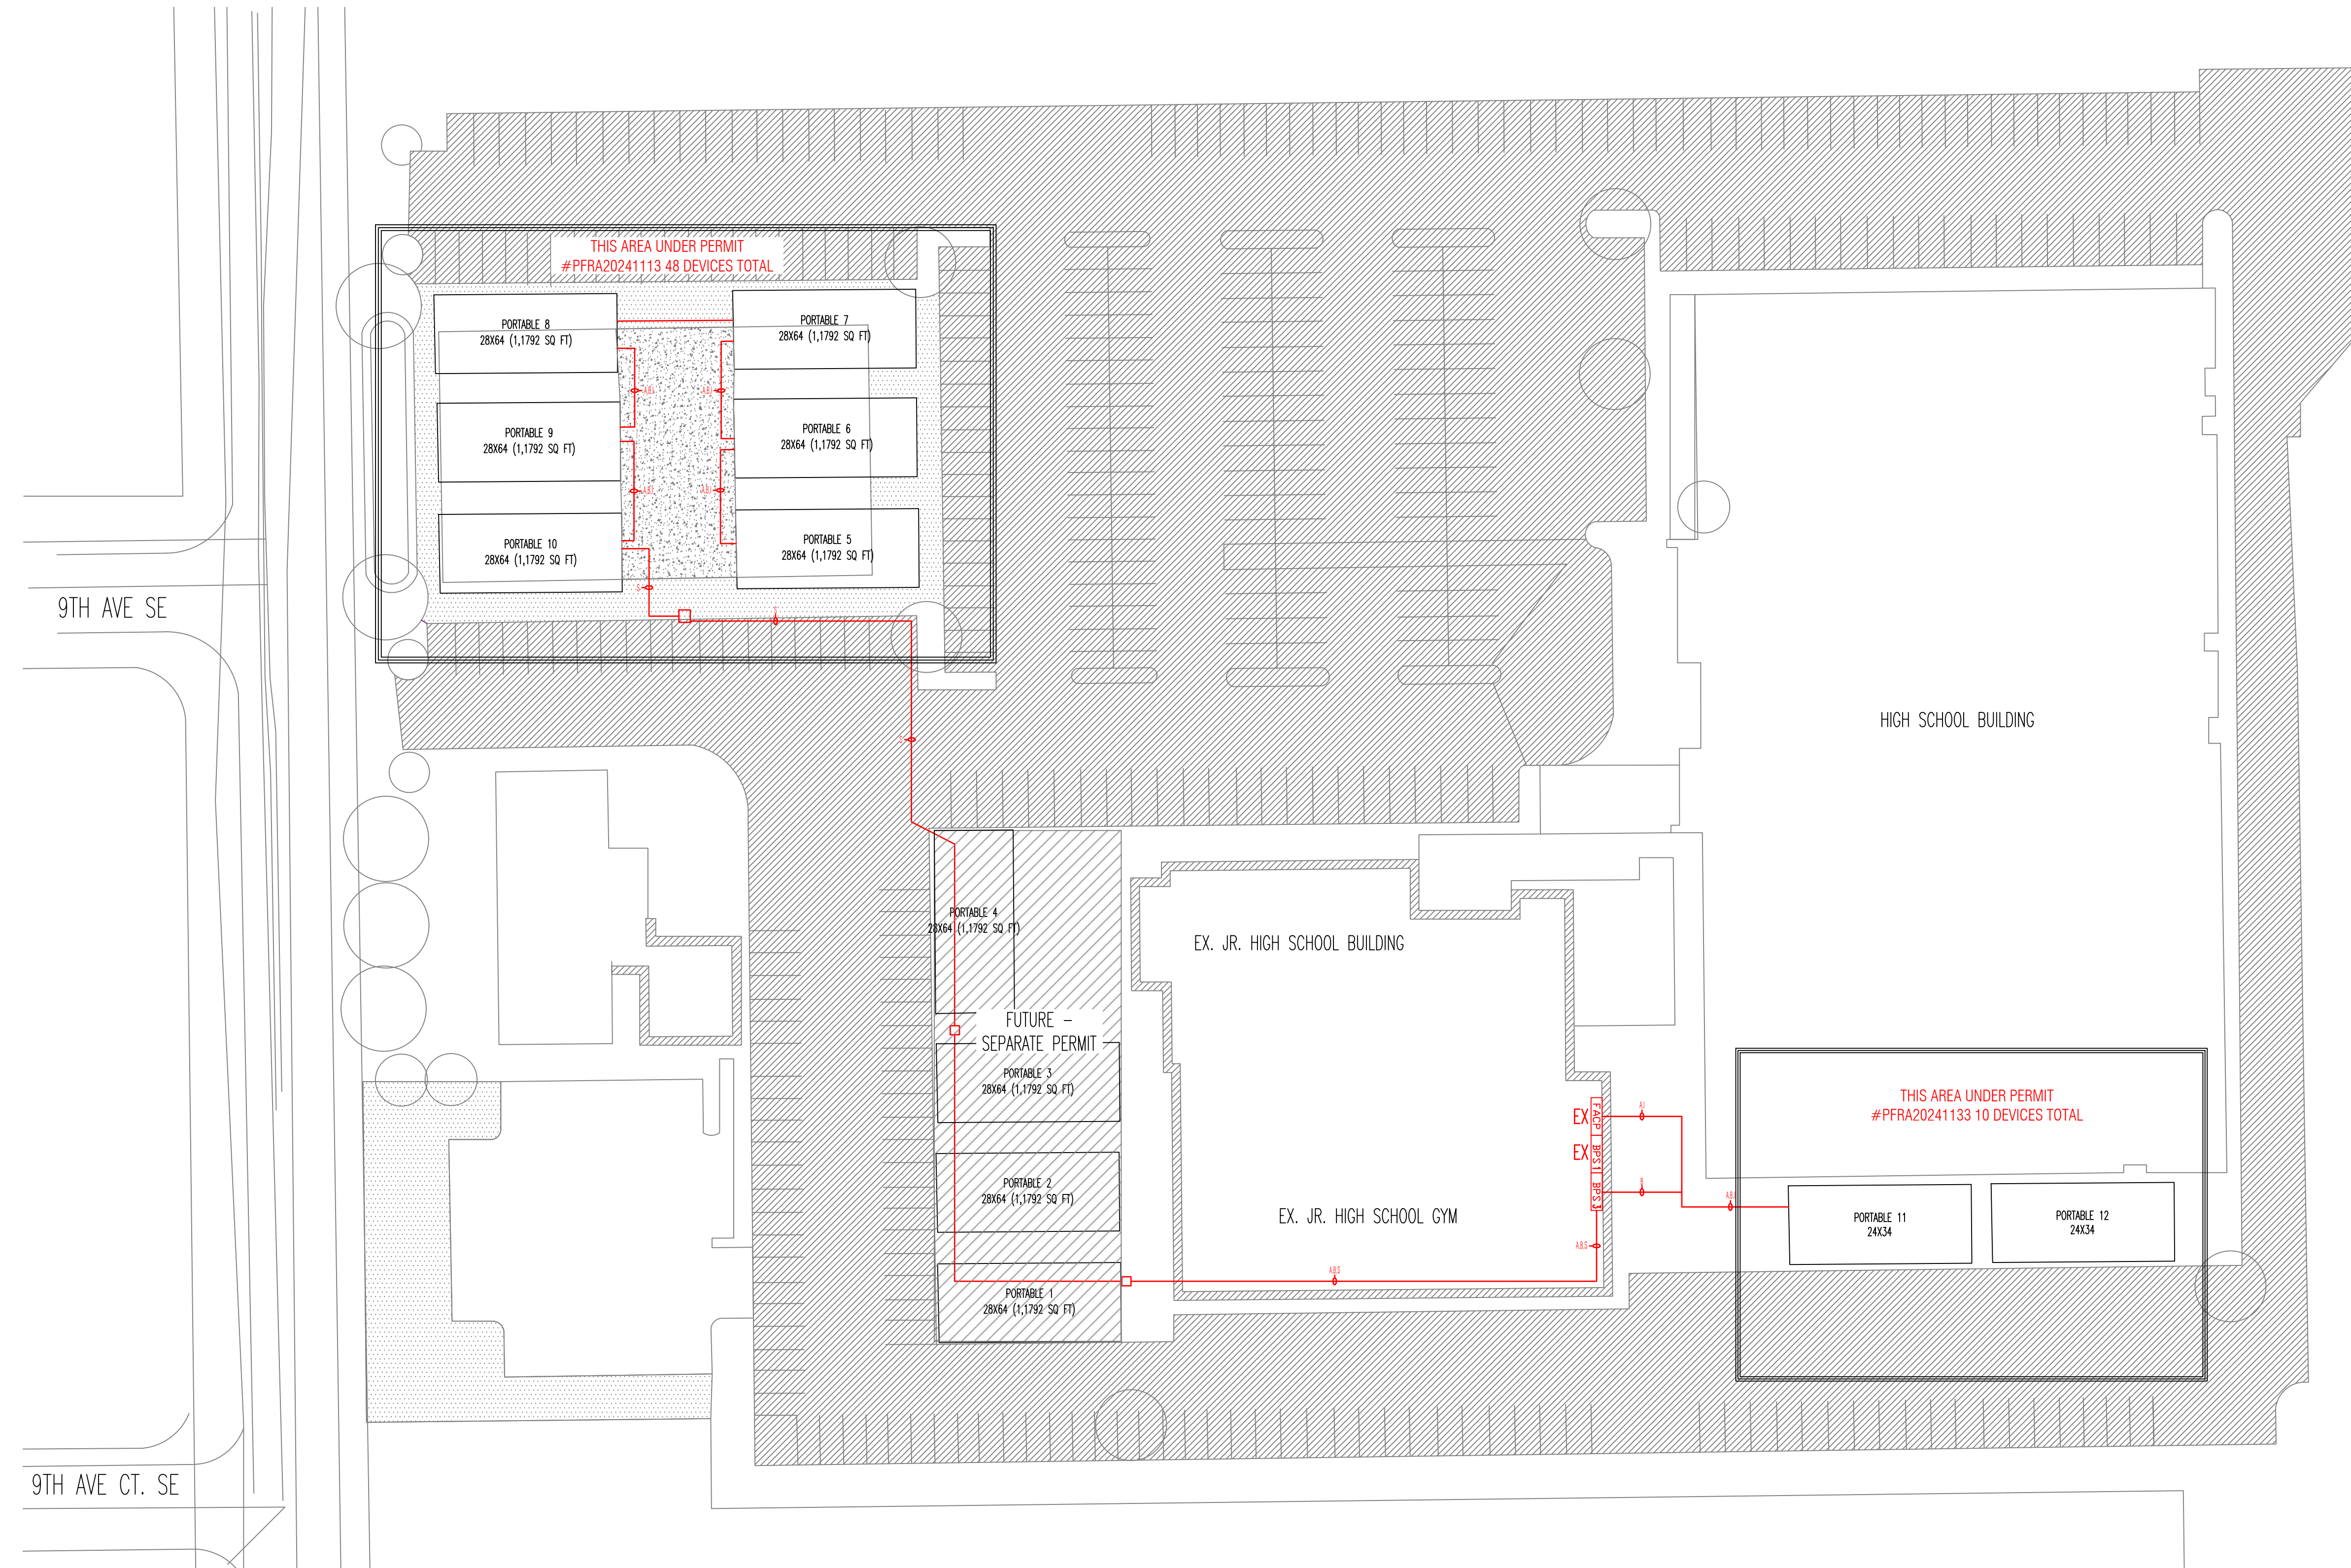

SITE PLAN
SCALE: 1/32" = 1'-0"

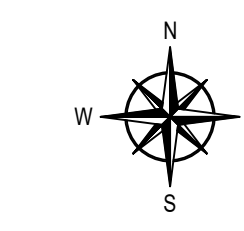


PROJECT NUMBER: LC24XXXX
SHEET TITLE: SITE PLAN
DESIGNER: [Name]
DATE: 07/02/2024
SHEET: FA-2.1

PLOT DATE: 19-Jul-2024 CAD FILE: L:\2 active jobs\c241005 - cascade christian portables - roy ossman\5 designs\1 fire alarm\CAD DWG\Level 01 FAS Layout.dwg

THIS AREA UNDER PERMIT #PFRA2024113 48 DEVICES TOTAL

City of Puyallup
Development & Permitting Services
ISSUED PERMIT


| | |
|-------------|--------------|
| Building | Planning |
| Engineering | Public Works |
| Fire | Traffic |

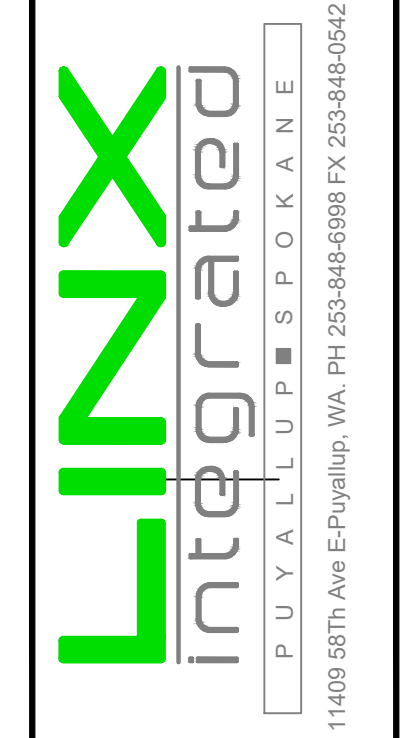


DESIGNER OF RECORD




CITY APPROVAL STAMP

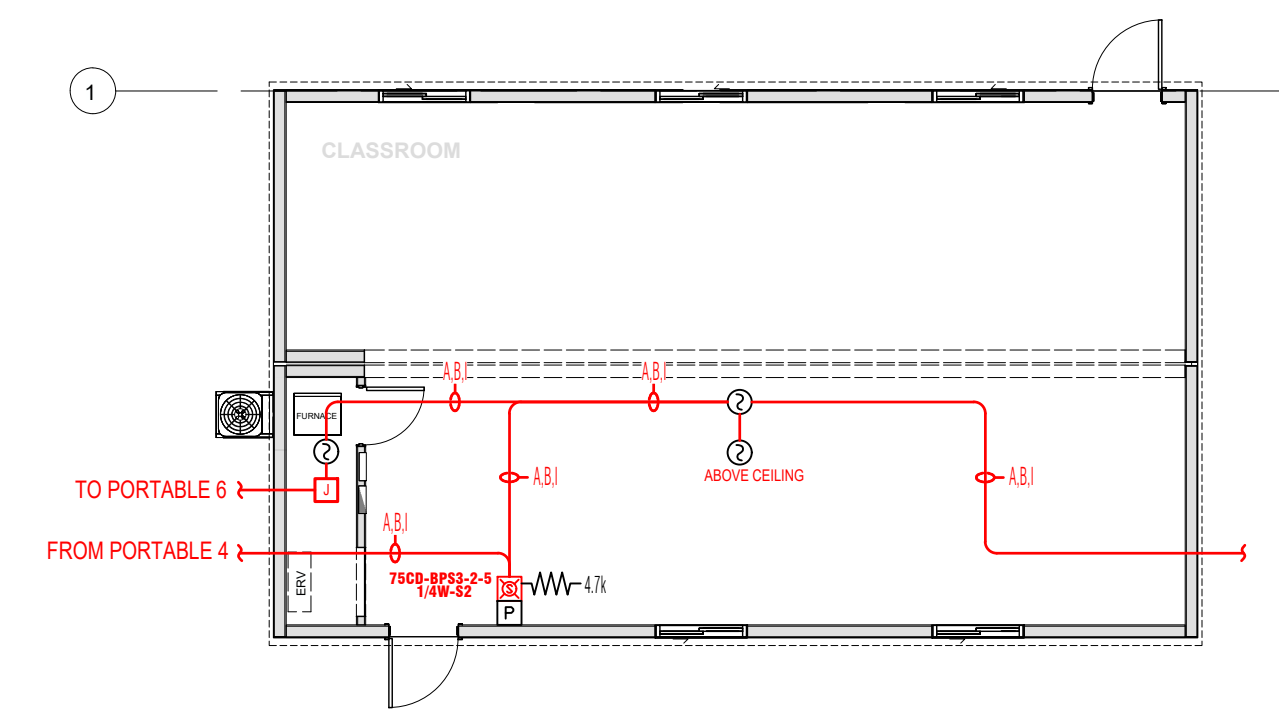


PORTABLE 5
SCALE: 1/8" = 1'-0"

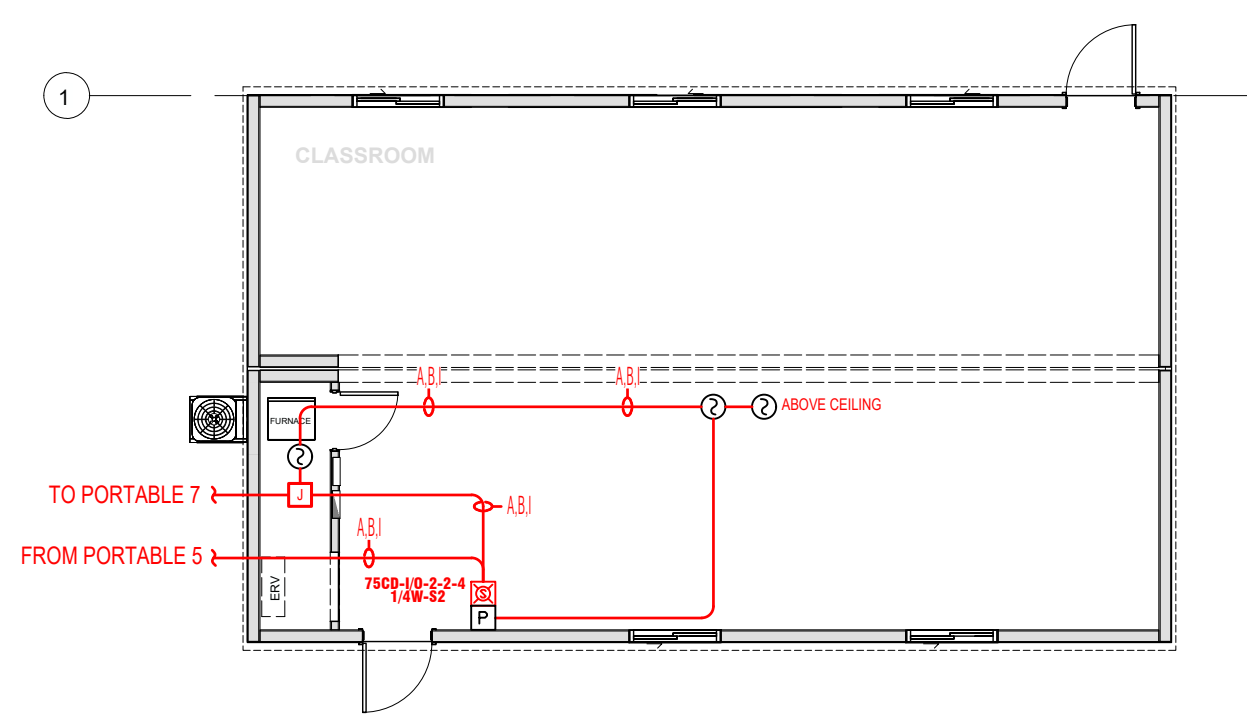


PORTABLE 6
SCALE: 1/8" = 1'-0"

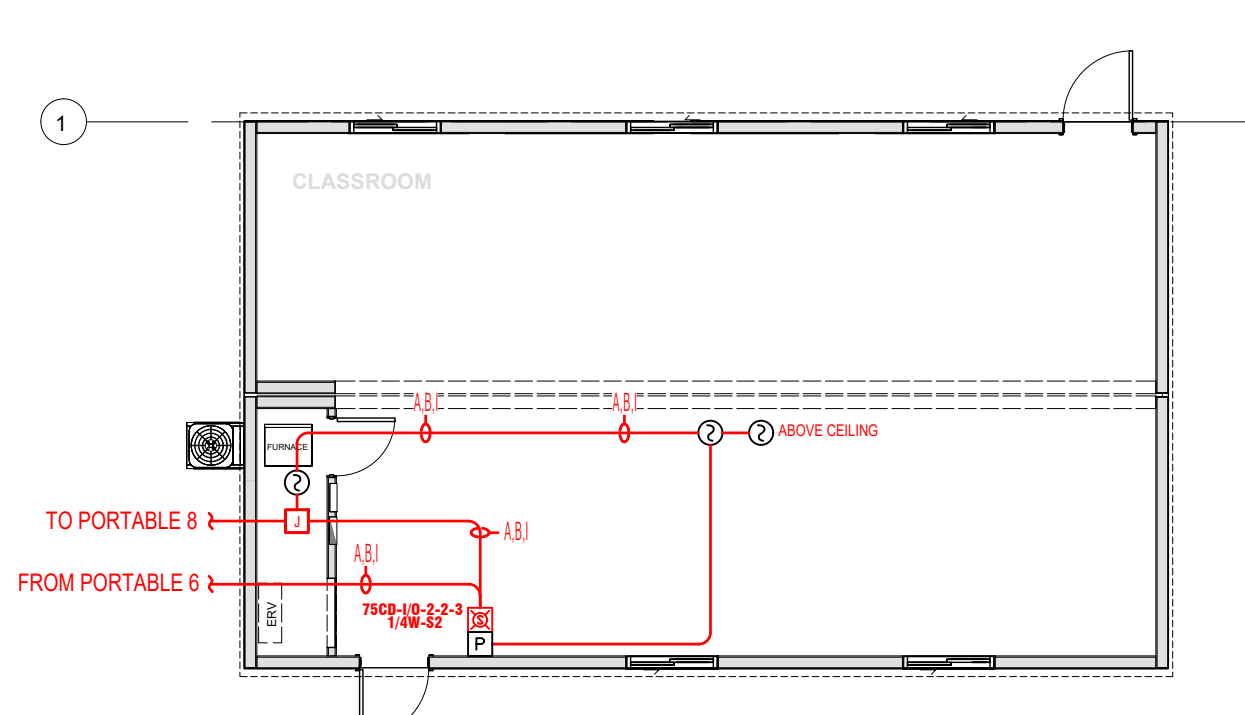


PORTABLE 7
SCALE: 1/8" = 1'-0"

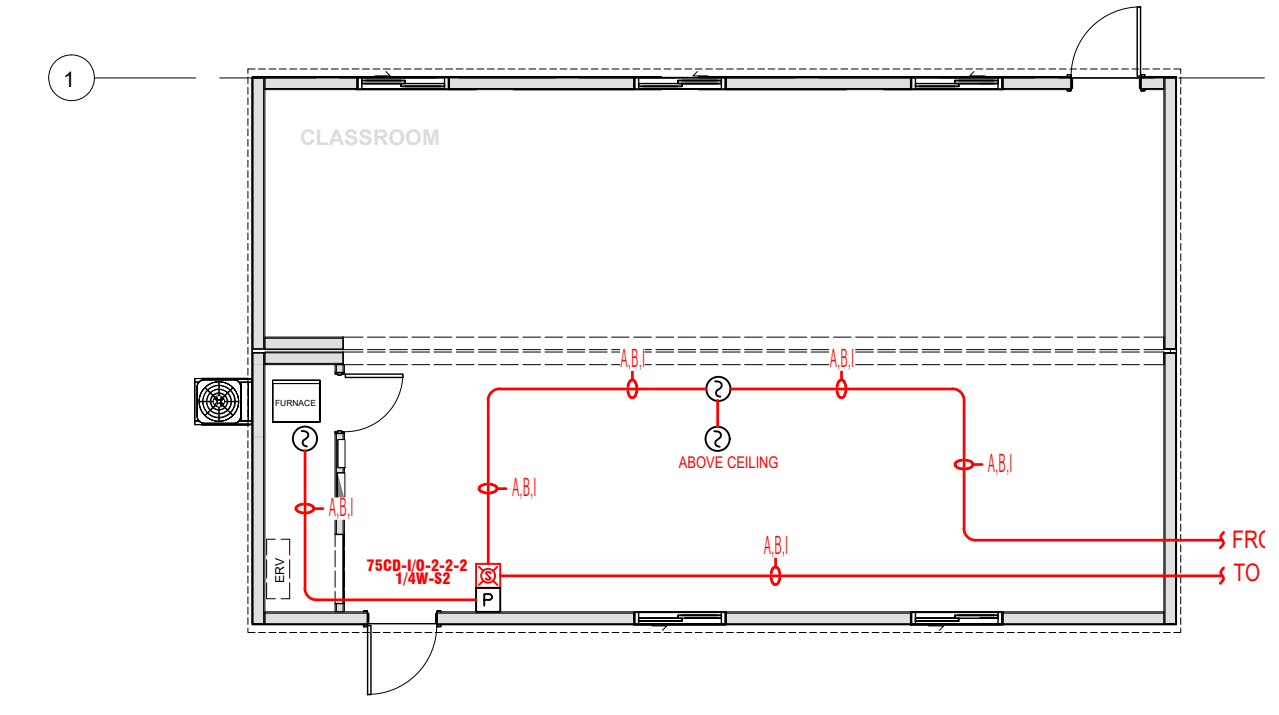

PORTABLE 8
SCALE: 1/8" = 1'-0"

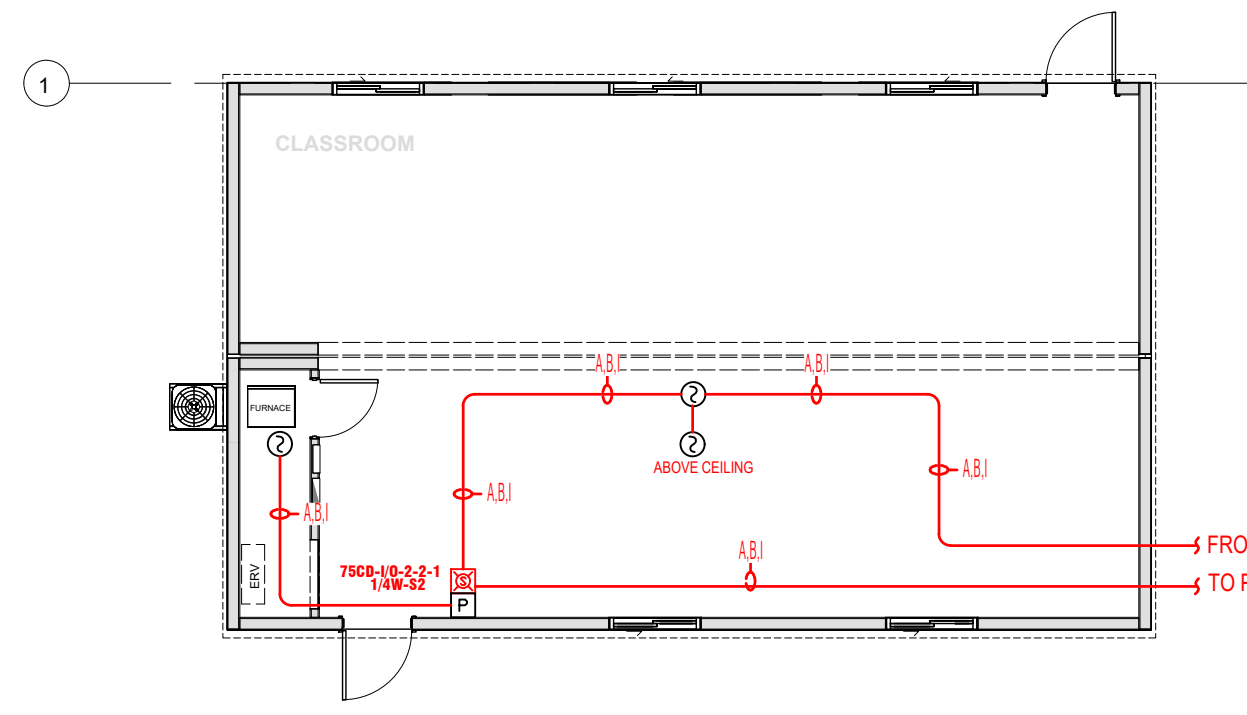


PORTABLE 9
SCALE: 1/8" = 1'-0"

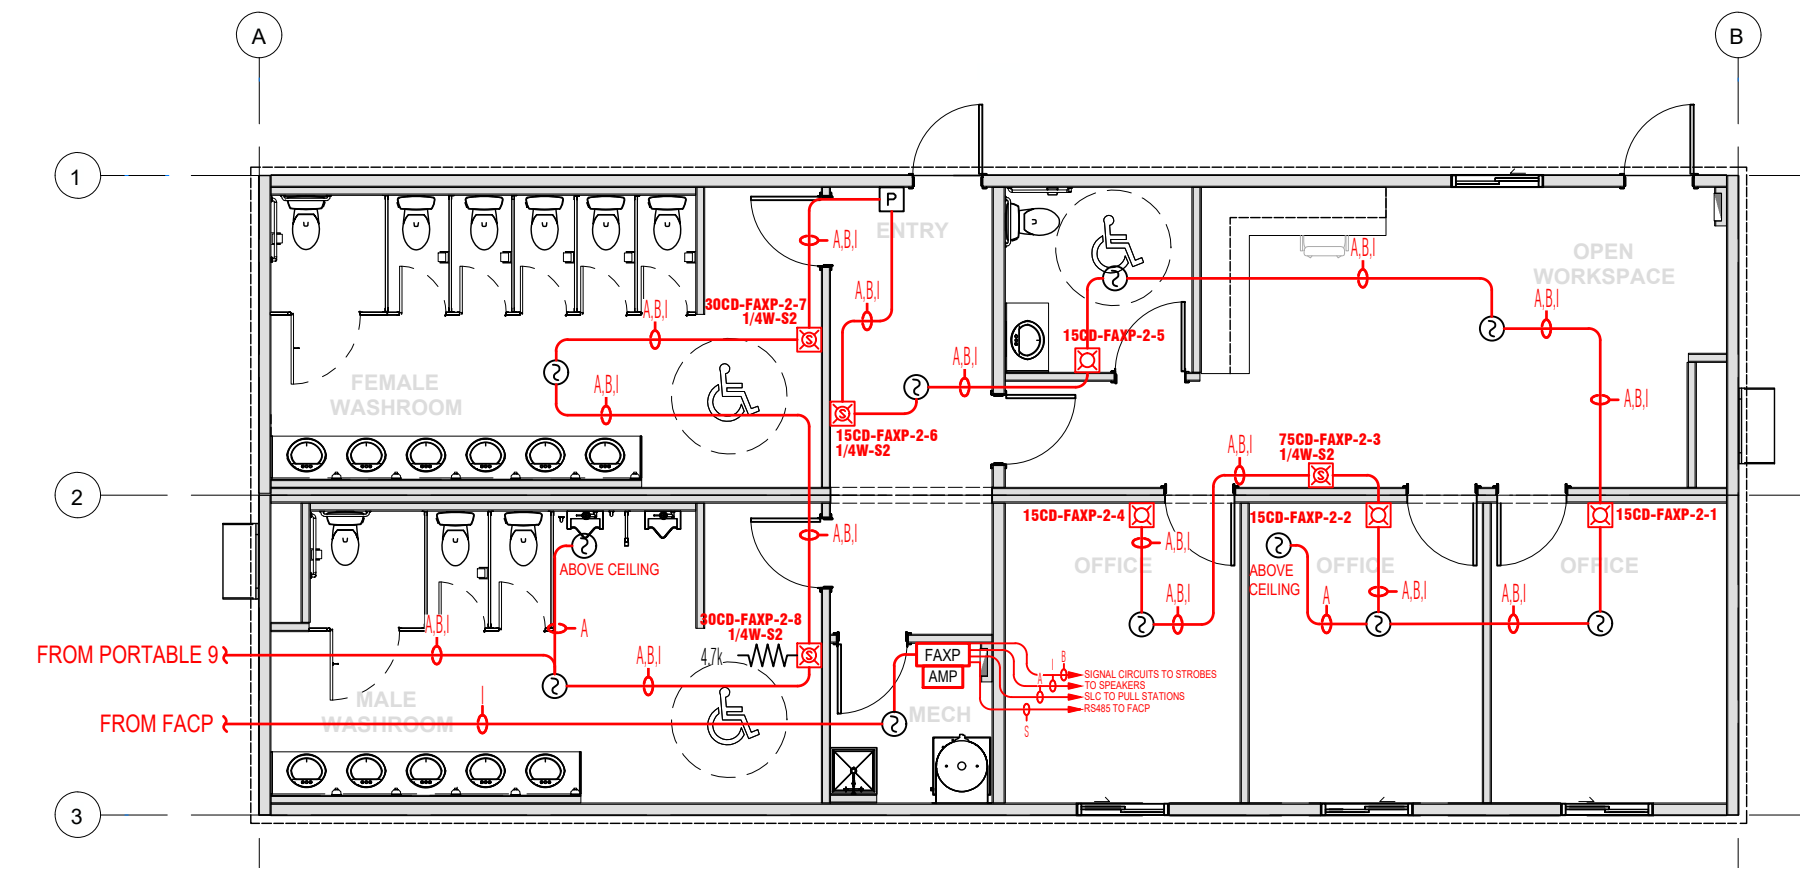


PORTABLE 10
SCALE: 1/8" = 1'-0"


THIS AREA UNDER PERMIT #PFRA20241133 10 DEVICES TOTAL

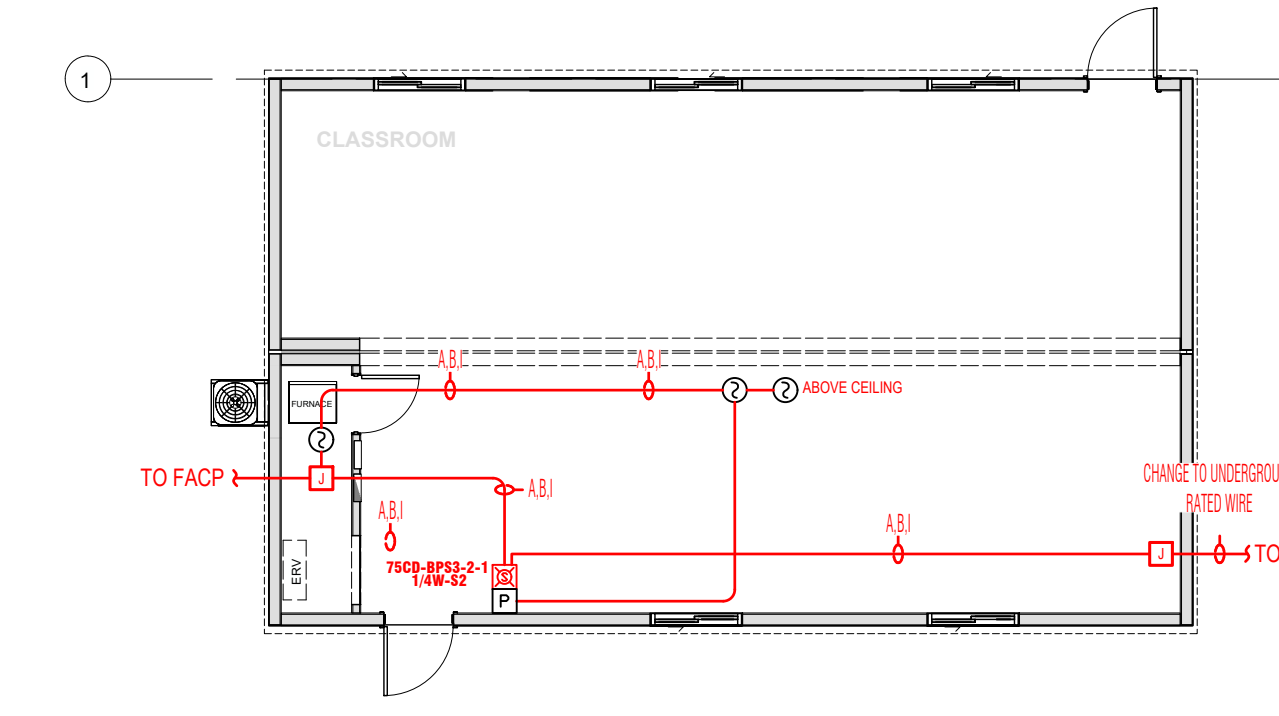

PORTABLE 11
SCALE: 1/8" = 1'-0"

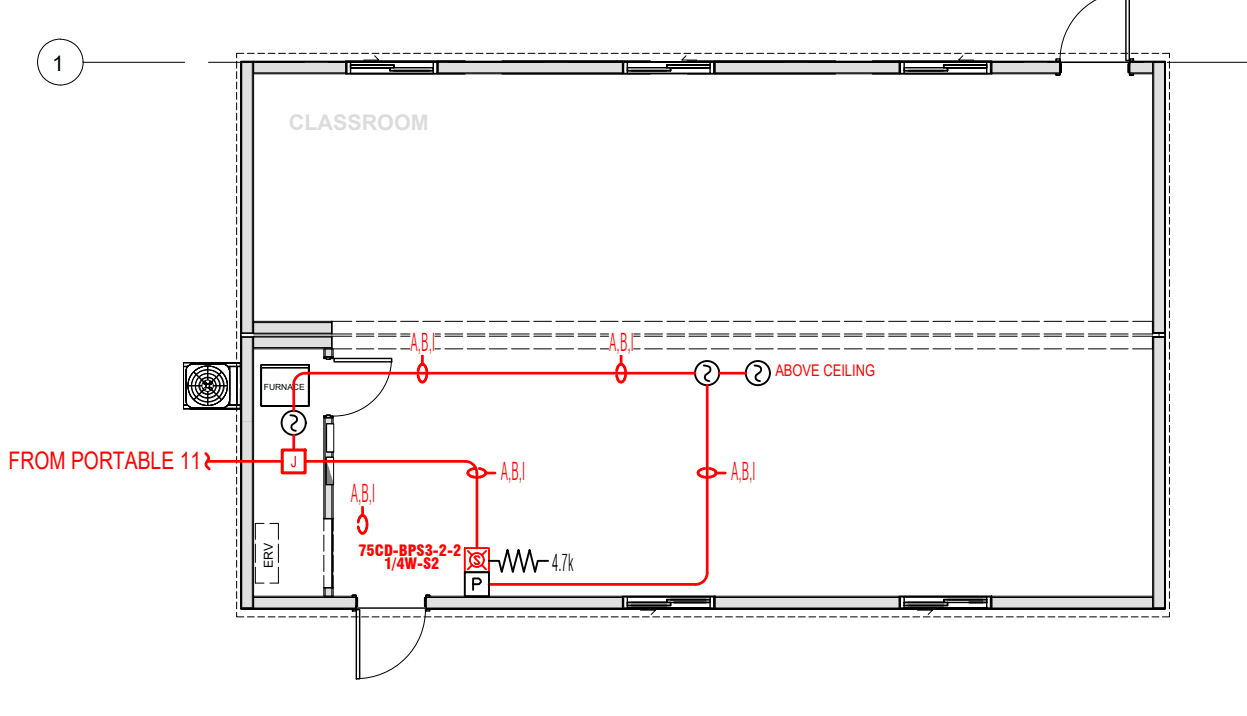

PORTABLE 12
SCALE: 1/8" = 1'-0"

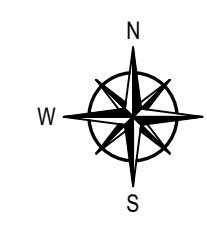

CASCADE CHRISTIAN SCHOOL CAMPUS
FIRE ALARM
TENANT IMPROVEMENT

TYPE OF WORK

| REV | DATE | BY | DESCRIPTION |
|-----|------------|-----|-------------|
| 1 | 07/02/2024 | XXX | DESCRIPTION |
| 2 | 07/02/2024 | XXX | DESCRIPTION |
| 3 | 07/02/2024 | XXX | DESCRIPTION |
| 4 | 07/02/2024 | XXX | DESCRIPTION |
| 5 | 07/02/2024 | XXX | DESCRIPTION |

PROJECT NUMBER: LC24XXXX
SHEET: PORTABLES 6-10
DESIGNER: [Signature]
DATE: 07/02/2024

FA-2.3

WHEN PRINTED ON ARCH D