

2ND ST SW

ABC

2/0ACSR


CBA

#4ACSR

Potelco will need to take up a few parking spaces in this area to have working space to access pole. We will also be blocking access into the ally way during this time.

PRFUP20241540


City of Puyallup Development & Permitting Services ISSUED PERMIT	
Building	Planning
Engineering	Public Works
Fire	Traffic

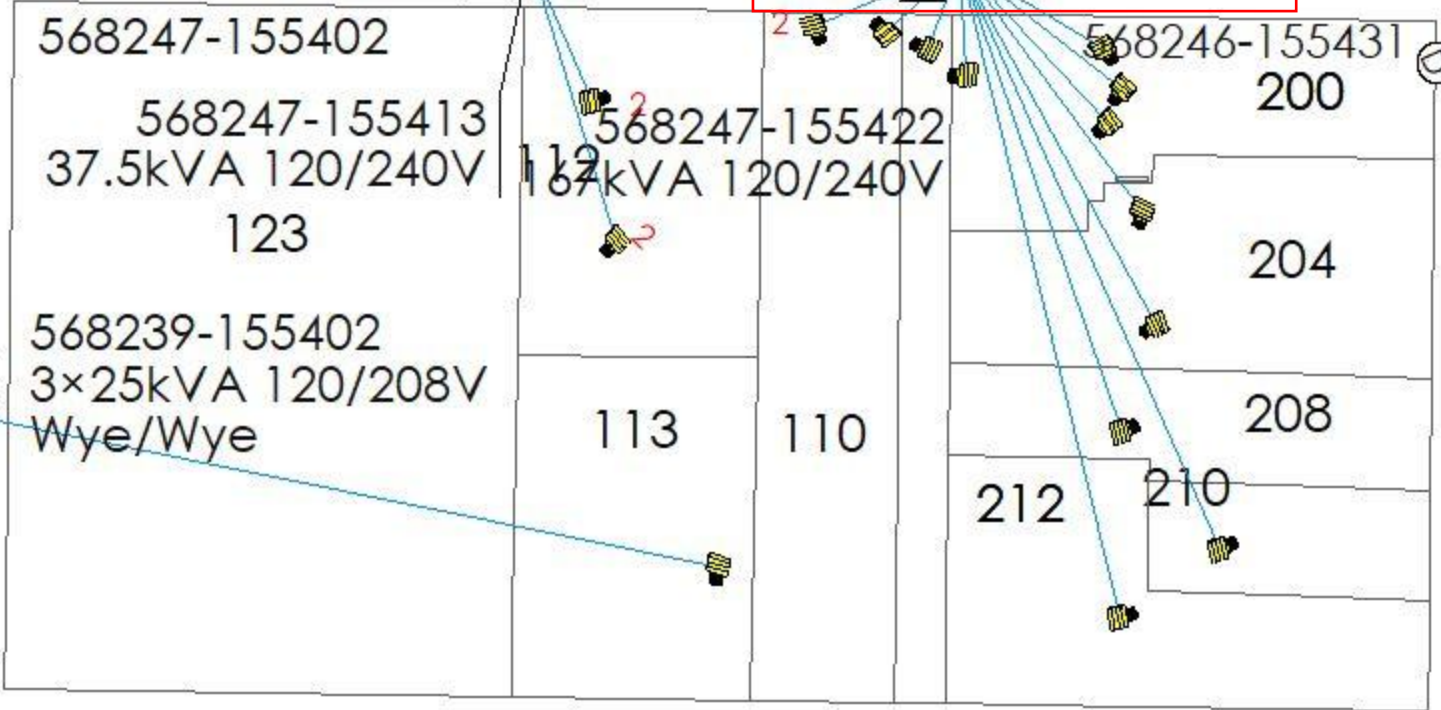

568234-155431

568229-155431

568229-155436

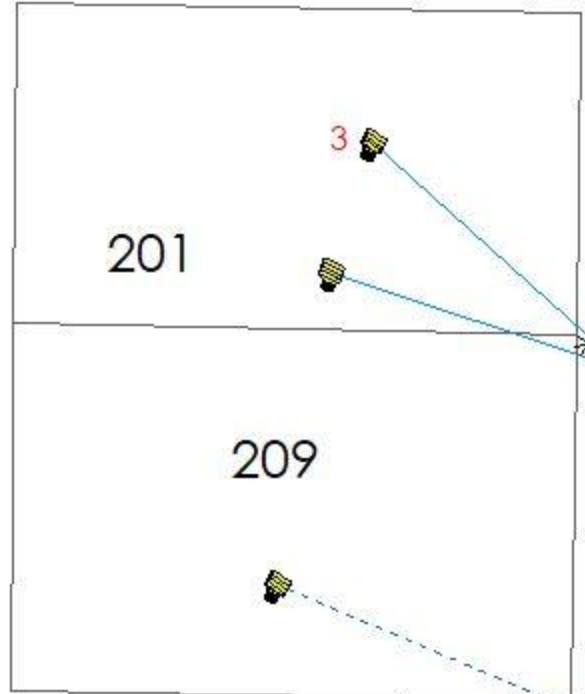

1/0ACSR

568231-155440

ABC

