

SITE SPECIFIC NOTES

- P01 (567718-155489)
- REPLACE EXIST 45' CL3 POLE
 - INST NEW 50' CL3 POLE (6010.1000 PD503)
 - INST 3Ø TAN PTP (6033.1010 TAN312)
 - TRANSFER EXIST 50kVA 120/240v XF
 - TRANSFER SVCS & SEC
 - TOP POLE TO COMMS

Old pole shall be removed, not abandoned in place.

TRANSFORMER TRANSFER

New pole at site: **P01**
 Grid Number: **567718-155489**
 kVA Rating: **50kVA 120/240v**

Foreman to redline the following information

Company ID#: _____
 Primary phase connected to: _____
 Tested Secondary Voltage: _____

Where a curb exists, the lateral offset of all vertical obstructions shall be a minimum of 1.5' from the face of the curb to the face of the vertical obstruction and a minimum of 3' at intersections. Where no curb exists, the lateral offset of all vertical obstructions shall be a minimum of 4' measured from the edge of pavement to the face of the obstruction.

Any public curb, gutter, or sidewalk broken now or during the course of construction shall be removed and replaced per City Standards.


All proposed franchise utilities shall be located within a recorded utility easement or in the public right-of-way as determined by the City of Puyallup. The City of Puyallup does not authorize or permit utility work on private property.

POWER GENERAL NOTES

1. All materials to be installed in accordance with Puget Sound Energy's (PSE) standards. Any deviation from this work sketch must be AUTHORIZED by Potelco's Project Manager and NOTED on the Foreman's Copy.
2. All switching arrangements and/or outage arrangements are to be made with the Project Manager at least three (3) working days in advance.
3. Contact the Utilities Underground Location Center (1-800-424-5555) at least 48 hours prior to commencing work to get the underground facilities located.
4. All work is to be done in accordance with local municipal and county permit requirements as applicable.
5. Inclement weather conditions may cause delays in construction times and dates.

EROSION & SEDIMENT CONTROL REQUIREMENTS

EROSION & SEDIMENT CONTROL SHALL BE PER PSE STANDARD PRACTICE 0150.3200 TECHNIQUES FOR TEMPORARY EROSION & SEDIMENT CONTROL & ANY ADDITIONAL LOCAL JURISDICTION REQUIREMENTS. (LOCAL JURISDICTIONS MAY HAVE ADDITIONAL REQUIREMENTS INCLUDING NOTES DETAILING WHERE EROSION OR SEDIMENT CONTROL STRUCTURES ARE TO BE INSTALLED, CROSS SECTION DETAILS OF THE TYPICAL EROSION STRUCTURES, & SPECIAL REQUIREMENTS FOR WORK IN SENSITIVE AREAS.)

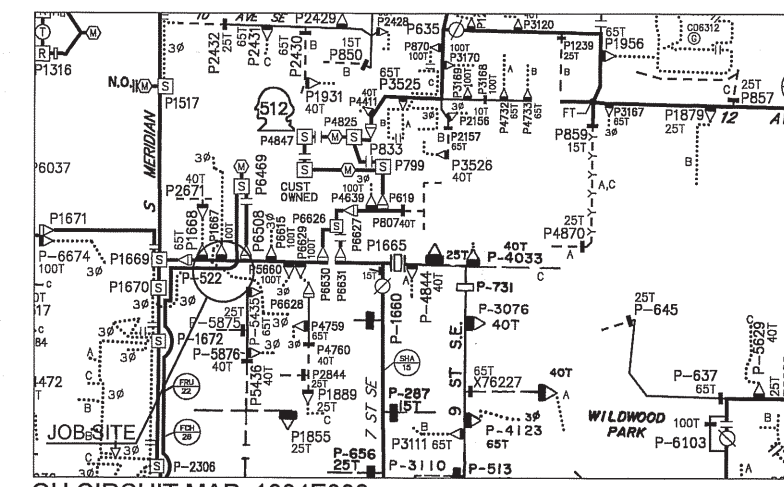


OH CIRCUIT MAP: 1904E008
 SCALE 6" = 1 MILE

PRFUP20241633

City of Puyallup
 Development & Permitting Services
ISSUED PERMIT

Building Planning
 Engineering Public Works
 Fire Traffic

VICINITY MAP

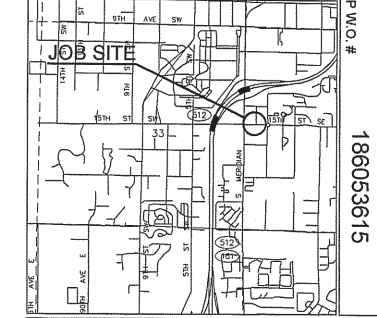

FOREMAN (CHECK BOX WHEN COMPLETED)

PSE Equipment LOCKED/SECURED & Work Area left in CLEANSAFE Condition.
 Grid, Cable, and Switch numbers INSTALLED & VERIFIED.
 Field Changes REDLINED on As-Built.
 Material VERIFIED and CHANGES noted on Paperwork.
 Total PRIMARY Cable noted on As-Built.
 Company ID#s RECORDED in correct location on As-Built.
 Indicate correct EASE SIZE on As-Built & VERIFY proper PHASE.
 Deviations noted on the As-Built and their reason.
 I certify that the work performed meets PSE's standards and procedures and that all quality requirements are met.

Foreman's Signature _____
 Print Name _____ Date _____

PROJECT PHASE	NOTIF#	ORDER#
PWR Superior	506558976	186053615
Sub Order		101118156
		10811884
		186053924

Developer	Yes	No	NA	PSE
"Locates Required"	No	No	No	No
"Outages Required"	No	No	No	No
"Flagging Required"	No	No	No	No

THIS SKETCH NOT TO BE RELIED UPON FOR EXACT LOCATION OF EXISTING FACILITIES

REAL ESTATE/EASEMENT	PERMIT
N/A	PUYALLUP

FUNCTION	CONTACT	PHONE NO	DATE
PROJECT MGR	J. REYNA	253-259-7076	1/11/2019
ENGR - POWER	J. REYNA	253-259-7076	1/11/2019
ENGR - GAS	N/A	N/A	N/A
DRAWN BY	J. REYNA	253-259-7076	1/11/2019
CHECKED BY			
APPROVED BY			2-2-19
FOREMAN #1			
FOREMAN #2			
MAPPING			

JOINT FACILITIES ARRANGEMENTS

UTILITIES	N/A	N/A	N/A	N/A
CONTACT	N/A	N/A	N/A	N/A
PHONE#	N/A	N/A	N/A	N/A

PUGET SOUND ENERGY
 ENGR1 COMCAST TK3728289
 REPLACE DIST POLE
 1606 3RD ST SE PUYALLUP, WA 98372

INCIDENT	MAOP
N/A	N/A
Gas Order	Elect Order
N/A	186053615
SCALE	PAGE
AS NOTED	1/1