


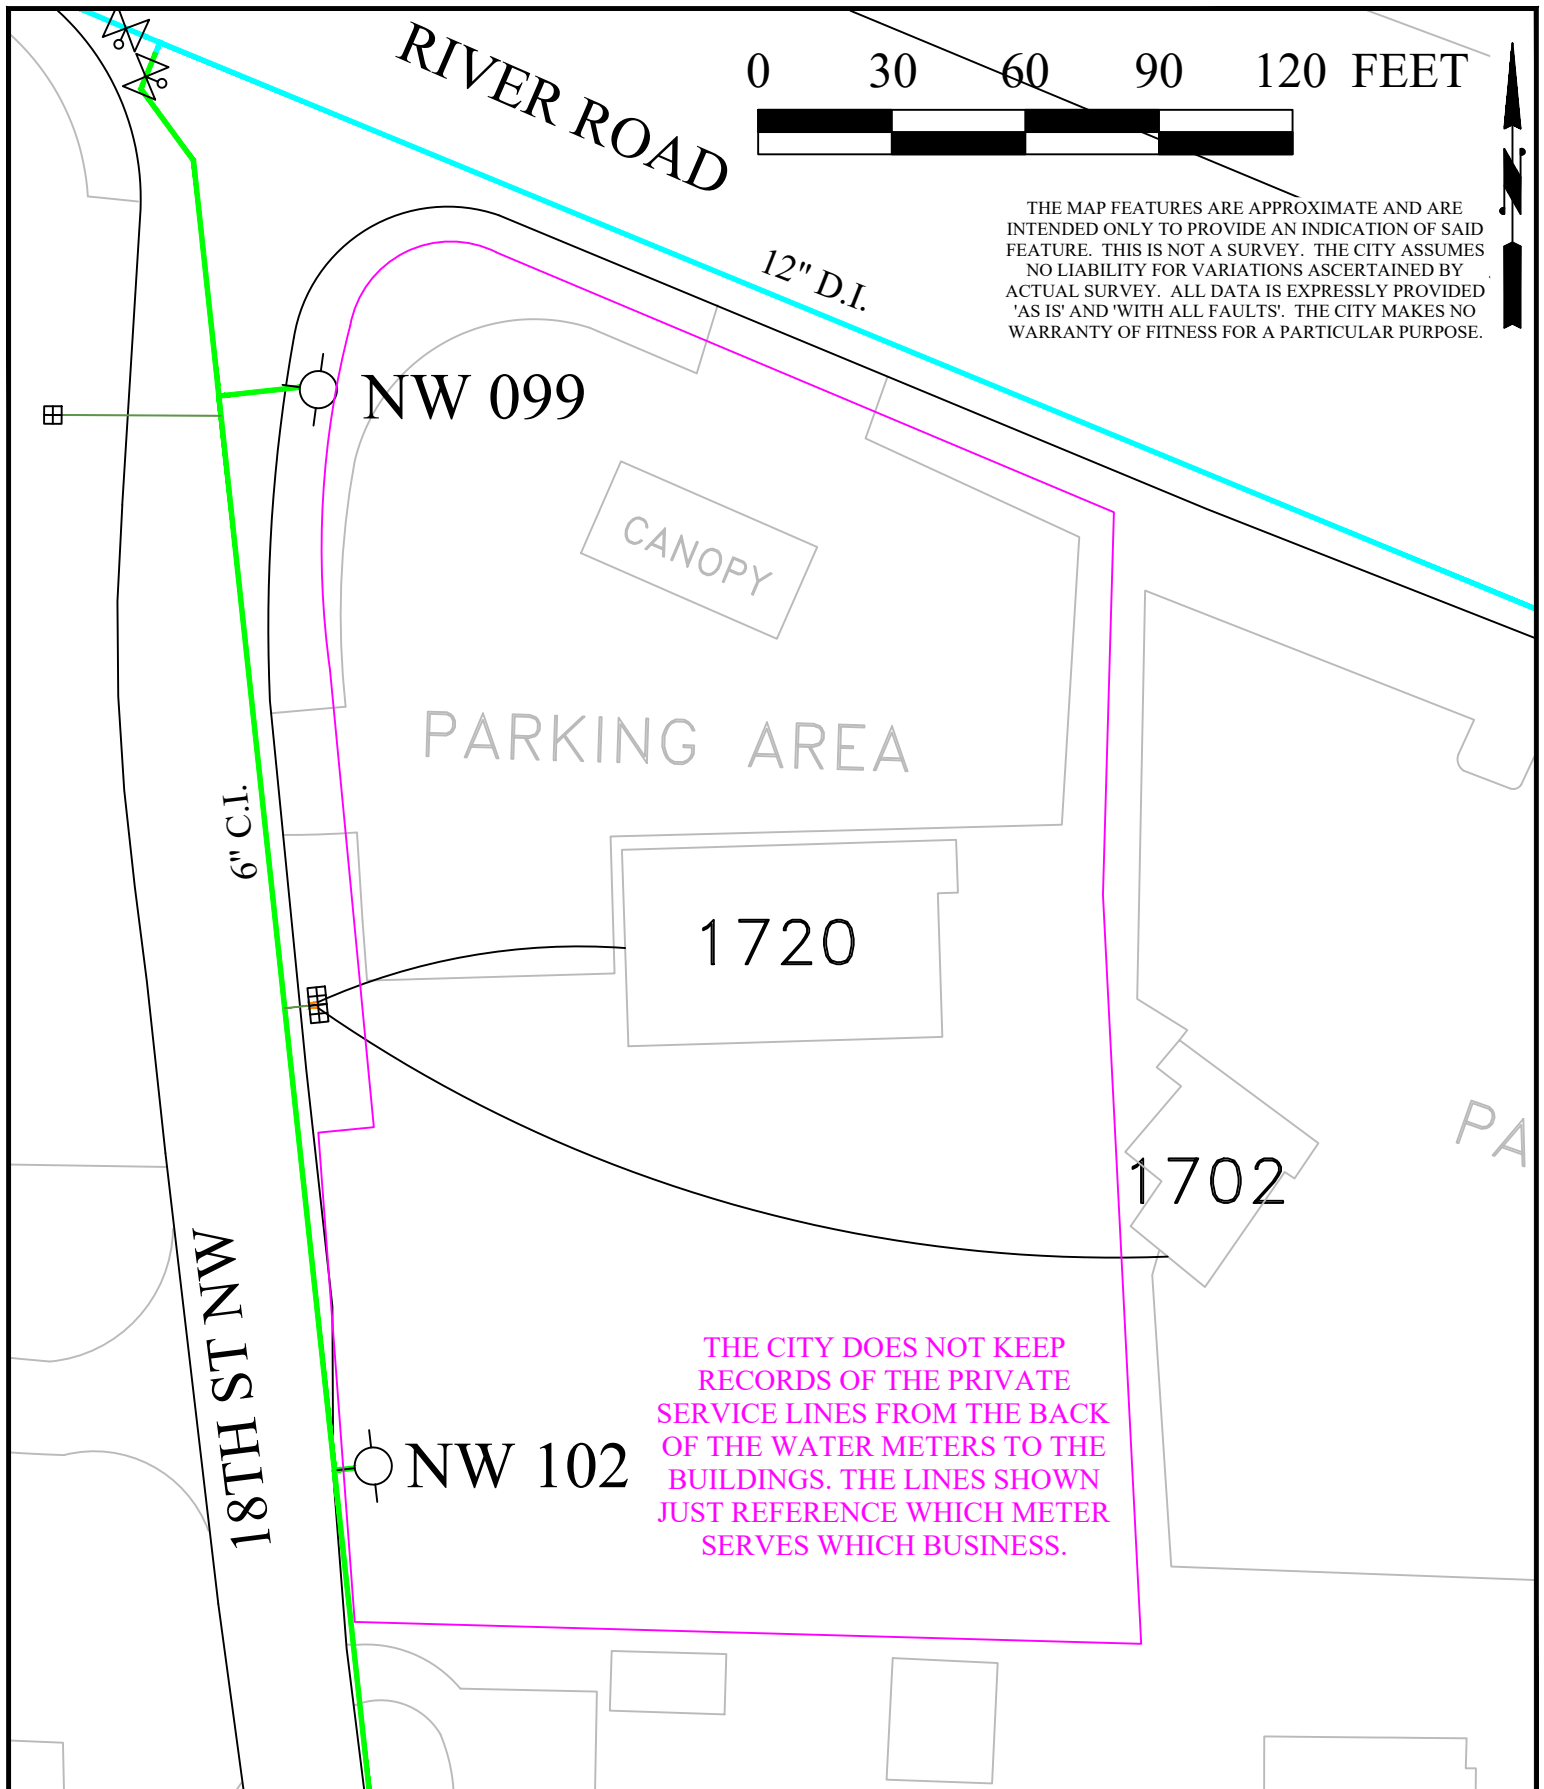

CITY OF PUYALLUP
PUBLIC WORKS
WATER DIVISION

WATER AROUND 1720 RIVER ROAD

SCALE AS SHOWN

12/17/2024

COP/PW/WATER/S. MAINT/PDF/QSEC/
PG080/WATER AROUND 1720 RIVER RD