


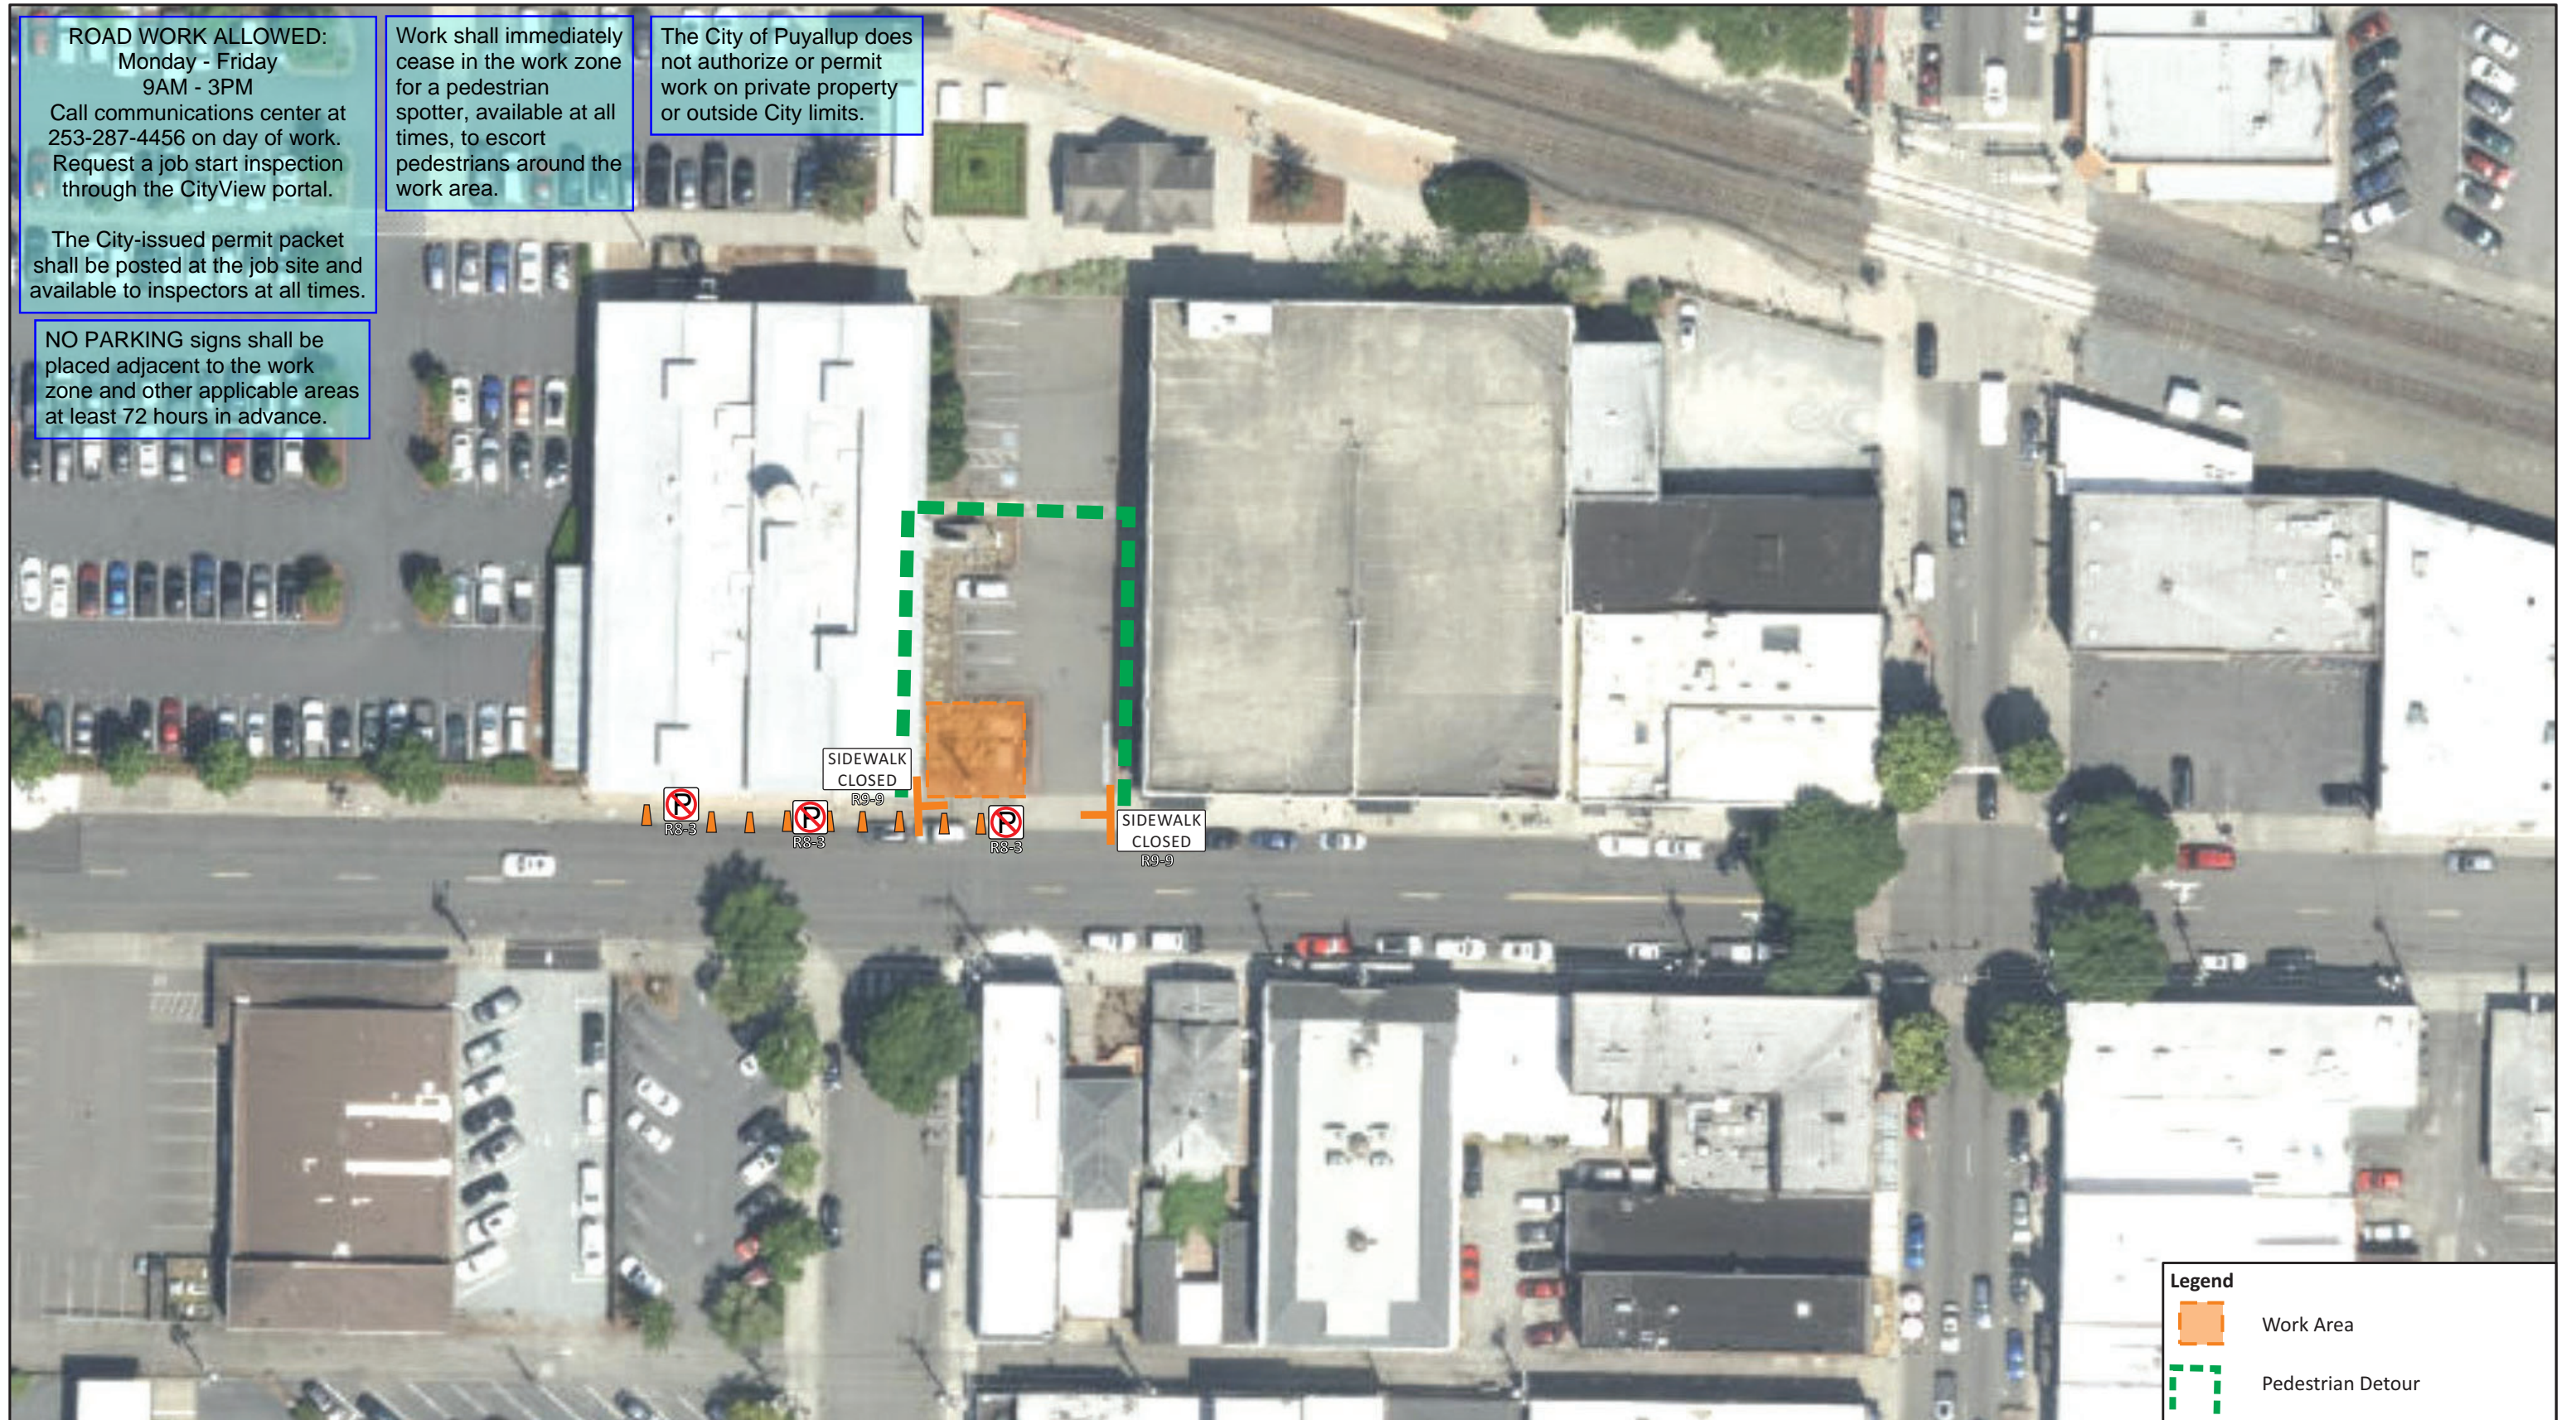

**ROAD WORK ALLOWED:**  
 Monday - Friday  
 9AM - 3PM  
 Call communications center at 253-287-4456 on day of work. Request a job start inspection through the CityView portal.  
 The City-issued permit packet shall be posted at the job site and available to inspectors at all times.


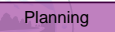
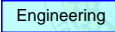



Work shall immediately cease in the work zone for a pedestrian spotter, available at all times, to escort pedestrians around the work area.


The City of Puyallup does not authorize or permit work on private property or outside City limits.


**NO PARKING** signs shall be placed adjacent to the work zone and other applicable areas at least 72 hours in advance.



Legend	
	Work Area
	Pedestrian Detour

City of Puyallup Development & Permitting Services ISSUED PERMIT	
 Building	 Planning
 Engineering	 Public Works
 Fire	 Traffic

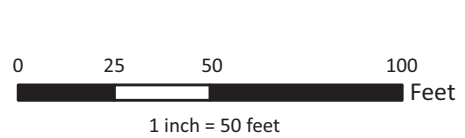

<b>SAFETY FIRST</b>  	CLIENT: Community Healthcare	<b>Proposed Traffic Control</b>  <b>FIGURE 1</b>
	PROJECT: 201 West Main Street Puyallup, Washington	
	PROJECT NUMBER: W210.001.002	