


Ansul Pre-Engineered Fire Suppression System

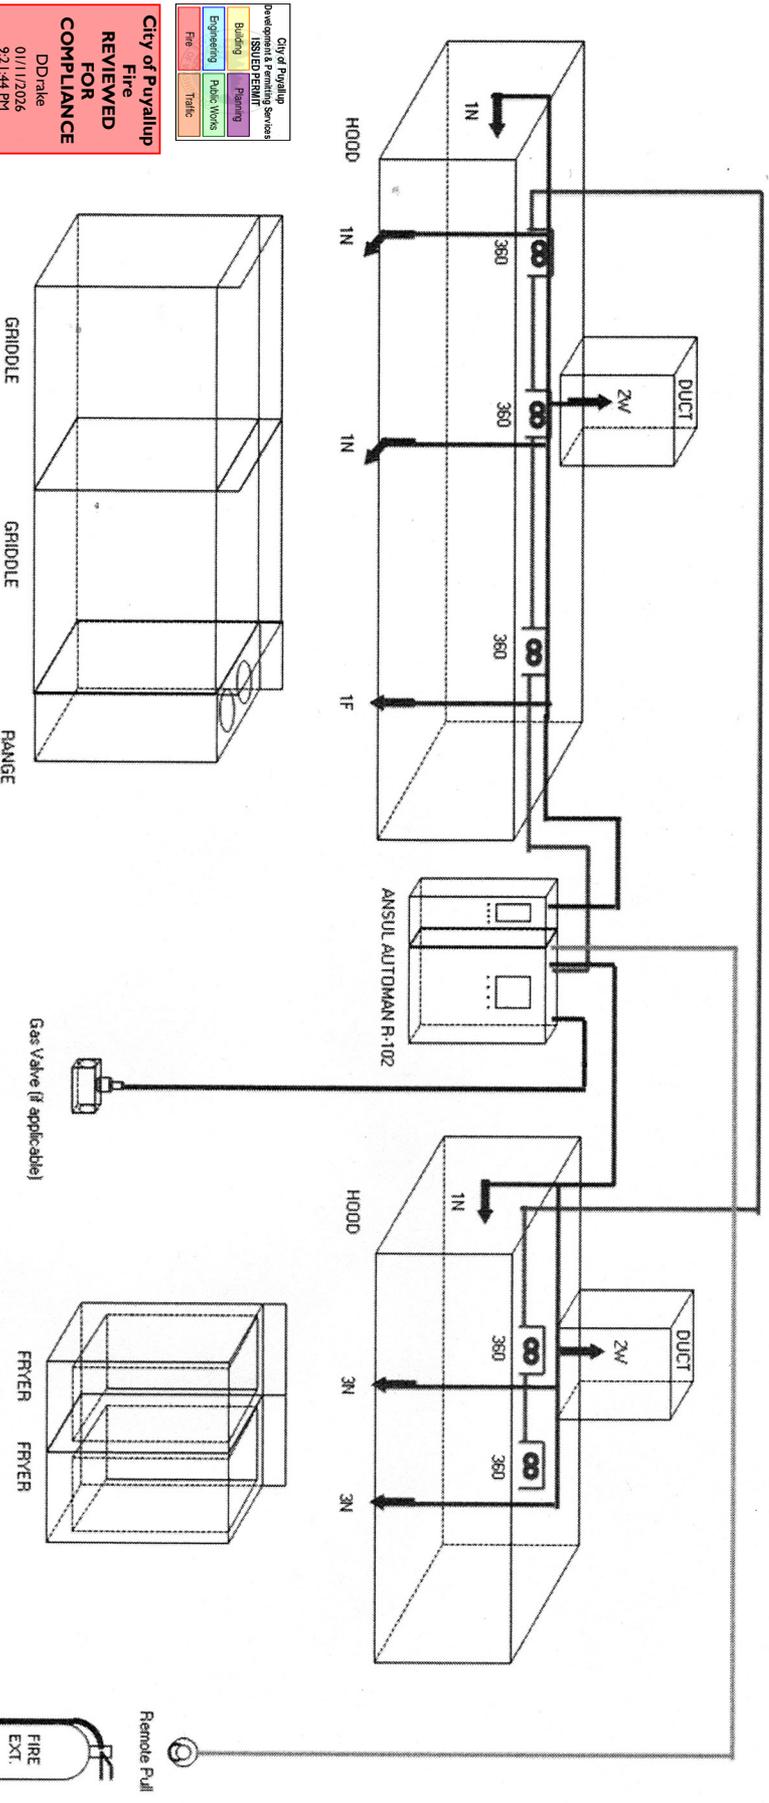

City of Puyallup
Development & Permitting Services
ISSUED PERMIT
Building
Planning
Engineering
Public Works
Fire
Traffic

**City of Puyallup
Fire
REVIEWED
FOR
COMPLIANCE**
DDrake
01/11/2026
9:21:44 PM

Approval of submitted plans is not an approval of omissions or oversight by this office or noncompliance with any applicable regulations of local government. The contractor is responsible for making sure that the building complies with all applicable building codes and regulations of the local government.

THE APPROVED CONSTRUCTION PLANS AND ALL ENGINEERING MUST BE POSTED ON THE JOB AT ALL INSPECTIONS IN A VISIBLE AND READILY ACCESSIBLE LOCATION.

SCALE
1 foot

Total System Flow Points = 0 : Flow Points Used = 15



Designed & Installed by:
Amerisafe
3006 29th Ave
Tumwater, WA 98512
360-349-4041

For:
EM Precision

Job: Wienerschnitzel
Date: 12/22/2025

FlashPoints SuppressionCAD ver 5.2.5.0 - www.flash-soft.com