



Bradley Heights

Section 3, Township 19 N, Range 4 E, Willamette Meridian, Pierce County, Washington

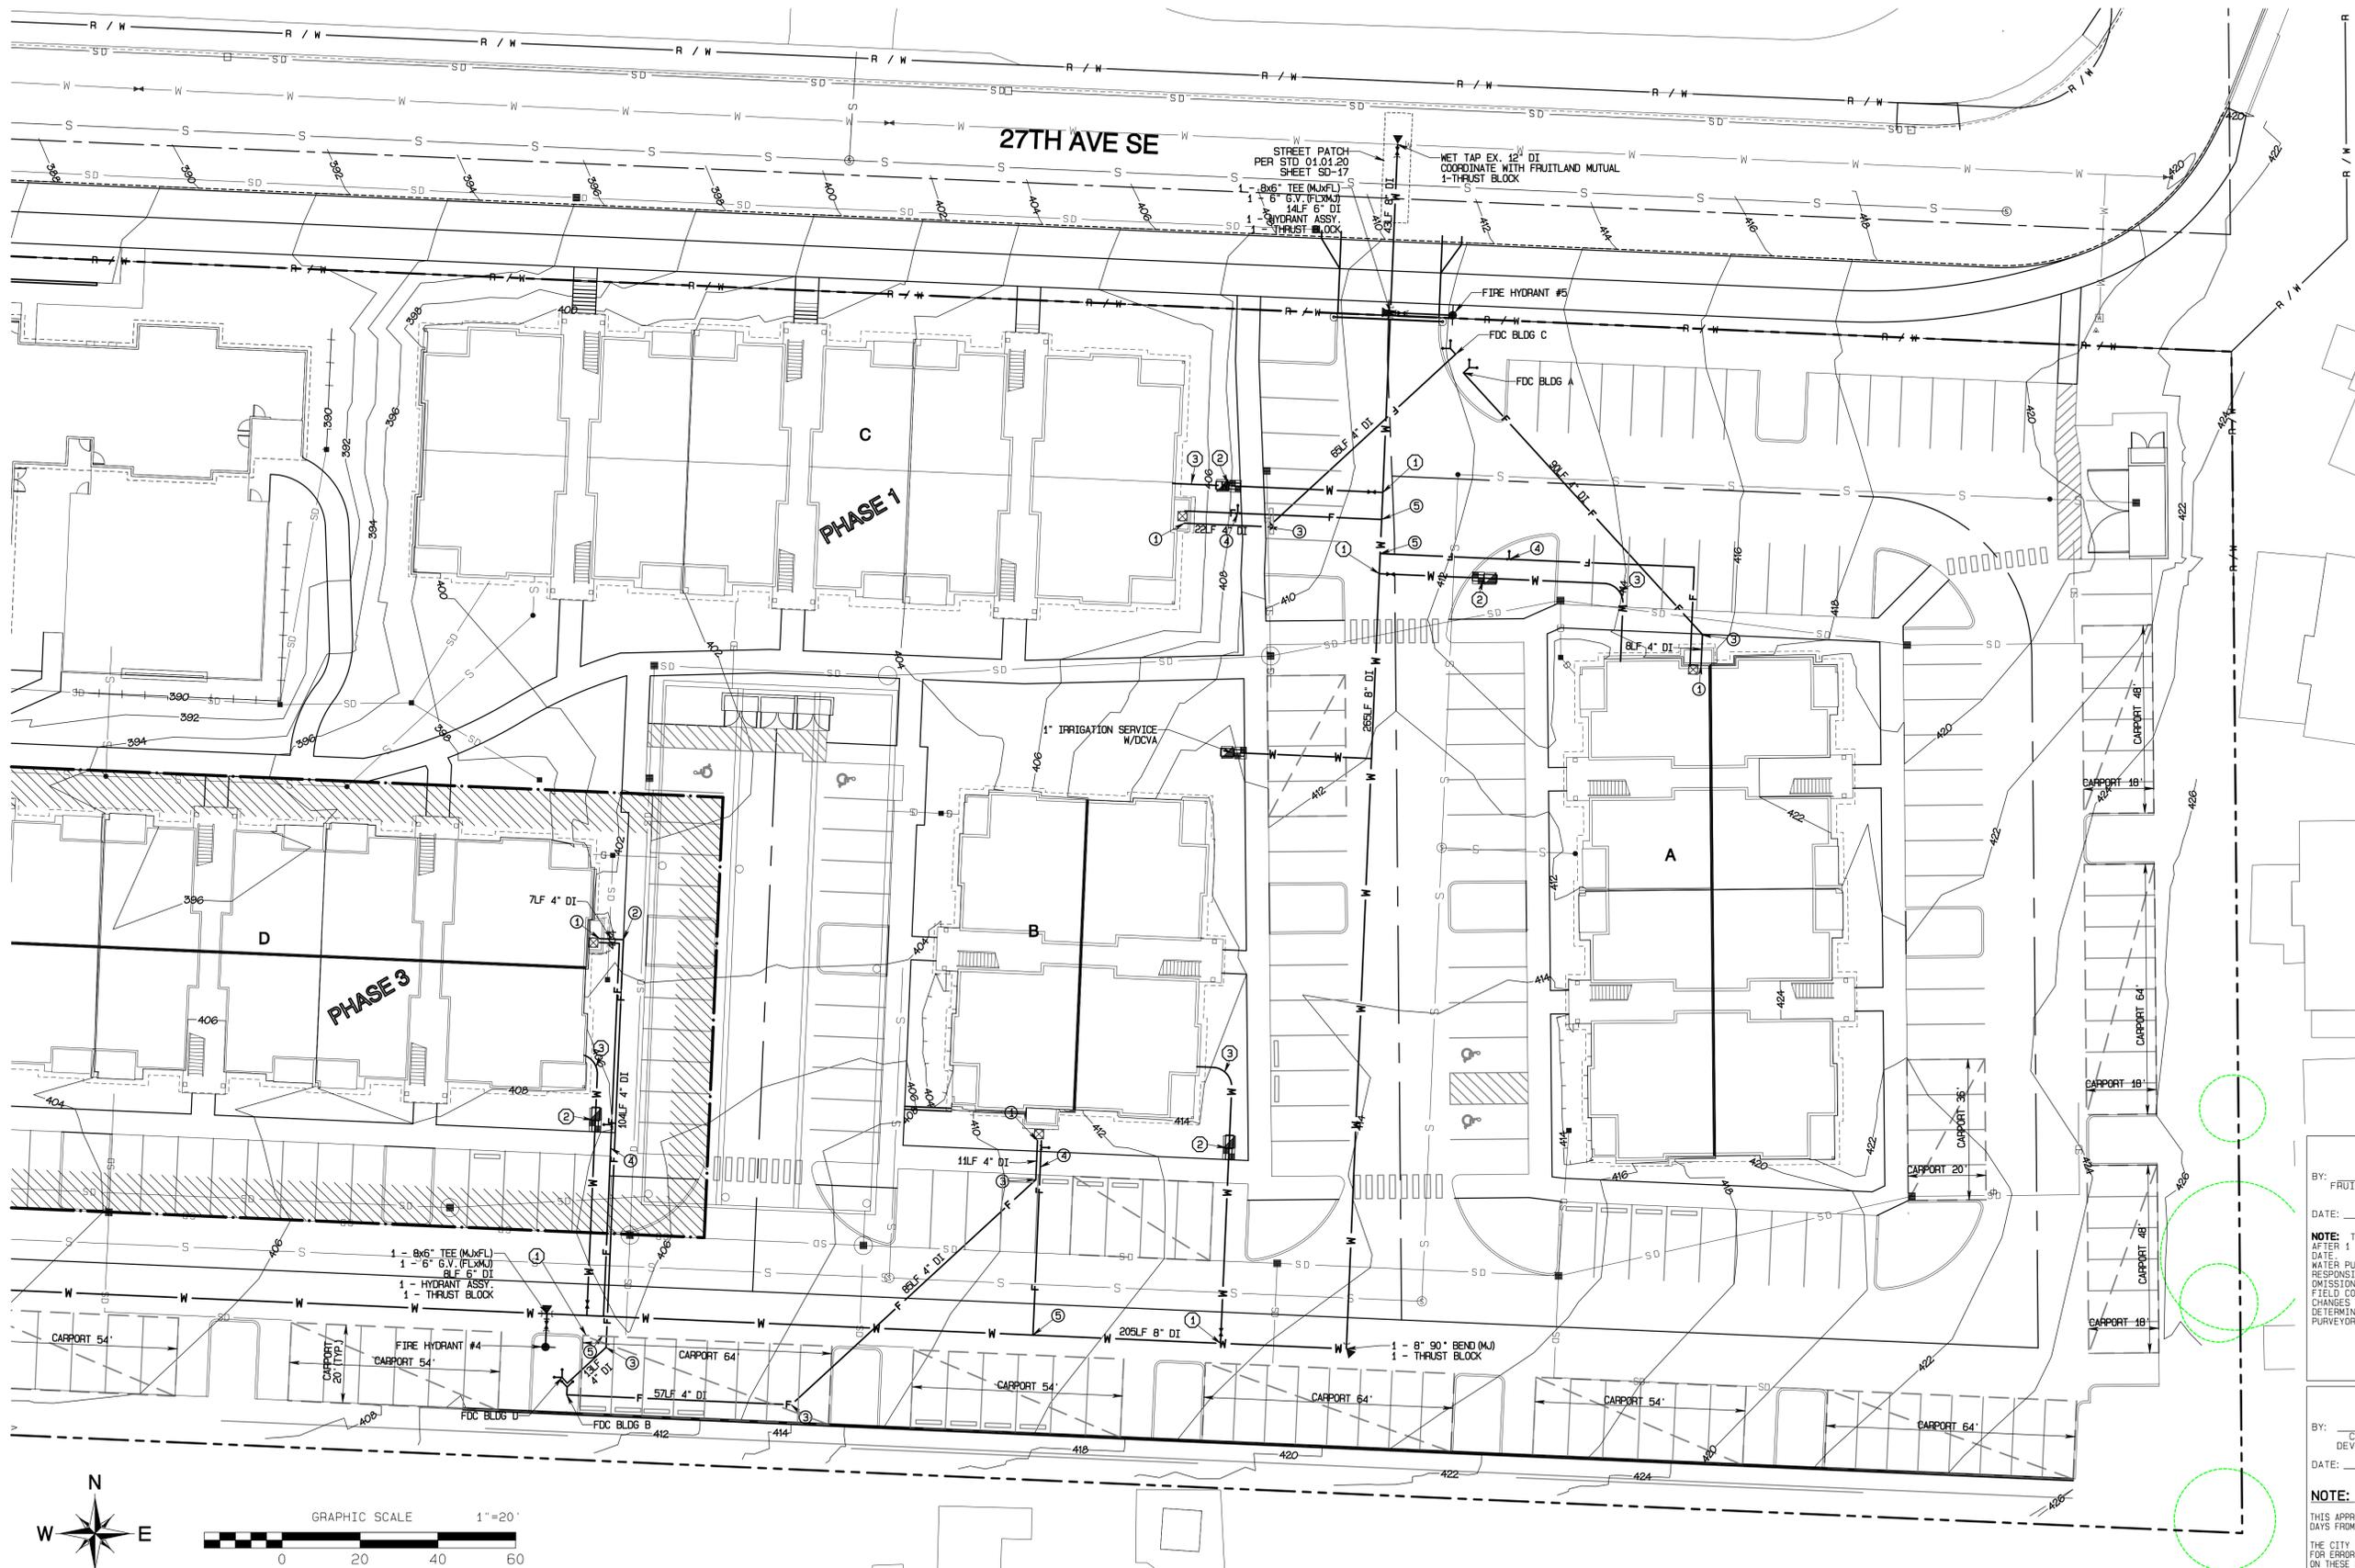

Project Desc: Bradley Heights; Date: E:\Jobs\3227 - Bradley Heights\Time\Drawings\19062121_E190.dwg; PLOT Date/Time: 1/21/2025 9:42:02AM

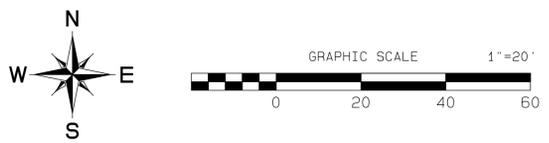

FIRE APPURTENANCE PHASING NOTE:
 ALL HYDRANTS AND FDC'S MUST REMAIN ACTIVE
 FOR THE PHASE UNDER WHICH THEY ARE INSTALLED.

APPROVED

BY: FRUITLAND MUTUAL WATER

DATE: _____

NOTE: THIS APPROVAL IS VOID AFTER 1 YEAR FROM APPROVAL DATE. WATER PURVEYOR WILL NOT BE RESPONSIBLE FOR ERRORS AND/OR OMISSIONS ON THESE PLANS. FIELD CONDITIONS MAY DICTATE CHANGES TO THESE PLANS AS DETERMINED BY THE WATER PURVEYOR.

APPROVED

BY: CITY OF PUYALLUP
 DEVELOPMENT SERVICES

DATE: _____

NOTE:
 THIS APPROVAL IS VOID AFTER 180 DAYS FROM APPROVAL DATE.
 THE CITY WILL NOT BE RESPONSIBLE FOR ERRORS AND/OR OMISSIONS ON THESE PLANS.
 FIELD CONDITIONS MAY DICTATE CHANGES TO THESE PLANS AS DETERMINED BY THE ENGINEERING SERVICES MANAGER.



REVISION	DATE
1	11/20/24
2	3/1/25
3	6/6/25
4	6/6/25
5	6/6/25
6	1/21/25
7	
8	
9	
10	

DESIGNED BY: RBT, TRV
 DRAWN BY: RBT, TRV
 CHECKED BY: RBT, TRV
 APPROVED BY: RBT, TRV

AZURE GREEN
 CONSULTANTS

*feasibility *planning *engineering *surveying

409 East Pioneer, Suite A - Puyallup, WA 98372
 phone: 253.770.3144 fax: 253.770.3142

Water Plan

Bradley Heights

Timberlane Partners
 1816 11th Ave Unit C
 Seattle, WA 98122
 Phone 509.896.0326
 Fax jordan@timberlanepartners.com

DRAWING
W-2
 SHEET 56
 OF 60