

Puyallup Public Safety Building

149867 - Puyallup Public Safety Building

January 27, 2026
January 30, 2026 (R1 - KF)
February 3, 2026 (SOLD - KF)

SCOPE OF WORK:

SIGN A: INSTALL QTY (1) LED ILLUMINATED CHANNEL LETTER SET READING "PUYALLUP POLICE"

SIGN B: INSTALL QTY (1) LED ILLUMINATED CHANNEL LETTER SET READING "SERVICE"

SIGN C: INSTALL QTY (1) LED ILLUMINATED LOGO GRAPHIC IN THE SHAPE OF A SHIELD



TUBE ART GROUP



Seattle Office
11715 SE 5th Street
Bellevue, WA 98005
206.223.1122
800.562.2854
Fax 206.223.1123


PRSG20260175

The approved construction plans, documents, and all engineering must be posted on the job at all inspections in a visible and readily accessible location.


Full sized legible color plans are required to be provided by the permittee on site for inspection.

Approval of submitted plans is not an approval of omissions or oversights by this office or non compliance with any applicable regulations of local government. The contractor is responsible for making sure that the building complies with all applicable codes and regulations of the local government.

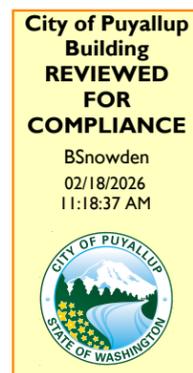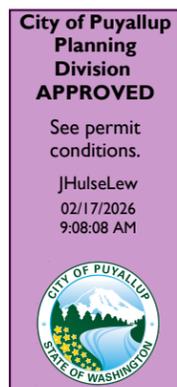

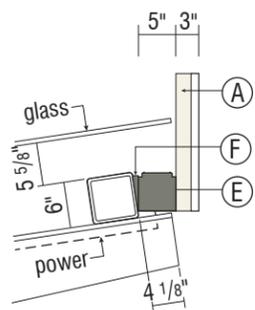

② Side View
Scale: 1/2" = 1'-0"

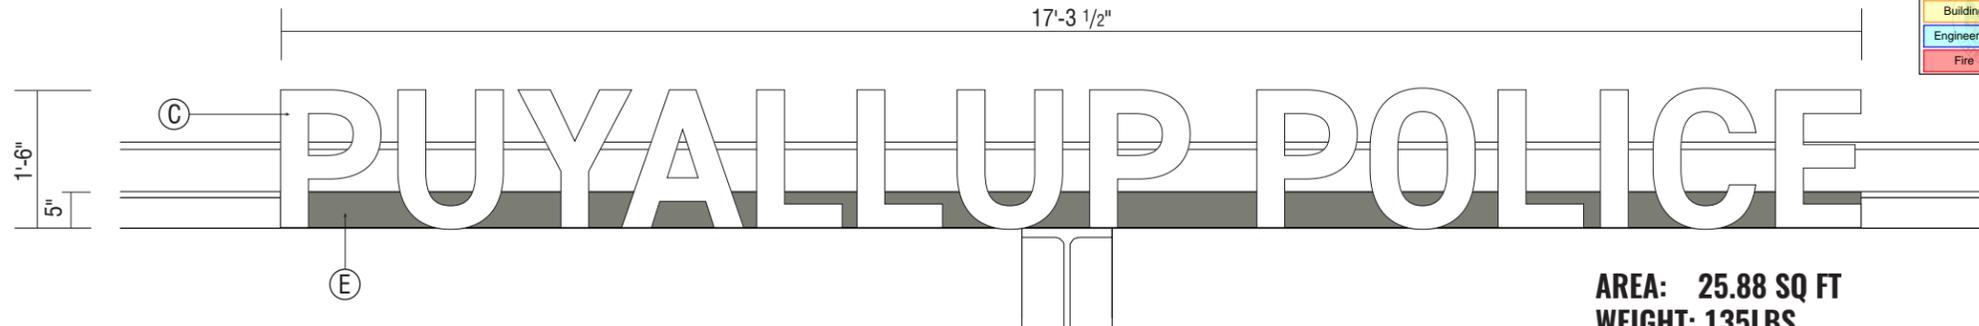


① Front View
Scale: 1/2" = 1'-0"


AREA: 25.88 SQ FT
WEIGHT: 135LBS

Sign #1
Manufacture and install one (1) set individually illuminated canopy mounted channel letters on exposed raceway

- Ⓐ Fabricated aluminum channel construction, painted White MP N202.
- Ⓑ Faces to be White acrylic with 1" White trim cap edge.
- Ⓒ Faces to have 3M Dual Color Film 3635-210 White vinyl film overlay (day/night).
- Ⓓ Illumination to be 6500K White Sloan Prism LEDs (disconnect switch located at end of raceway).
- Ⓔ Raceway to be fabricated aluminum painted Matthews Paint to match canopy color.
- Ⓕ Raceway to have four 3/4" x 5" x 2" fabricated 1/4" aluminum spacers on 42" centers (paint to match raceway). Mount raceway and spacers to 6" square tube horizontal canopy frame (3/8" THICK STEEL).

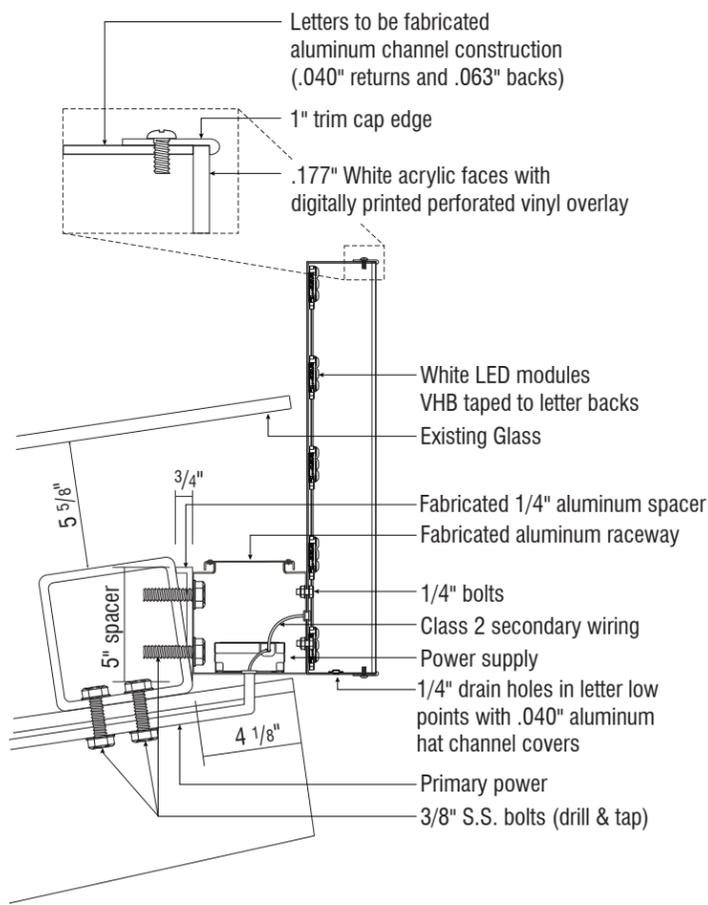

③ Side Section View
Scale: 1 1/2" = 1'-0"

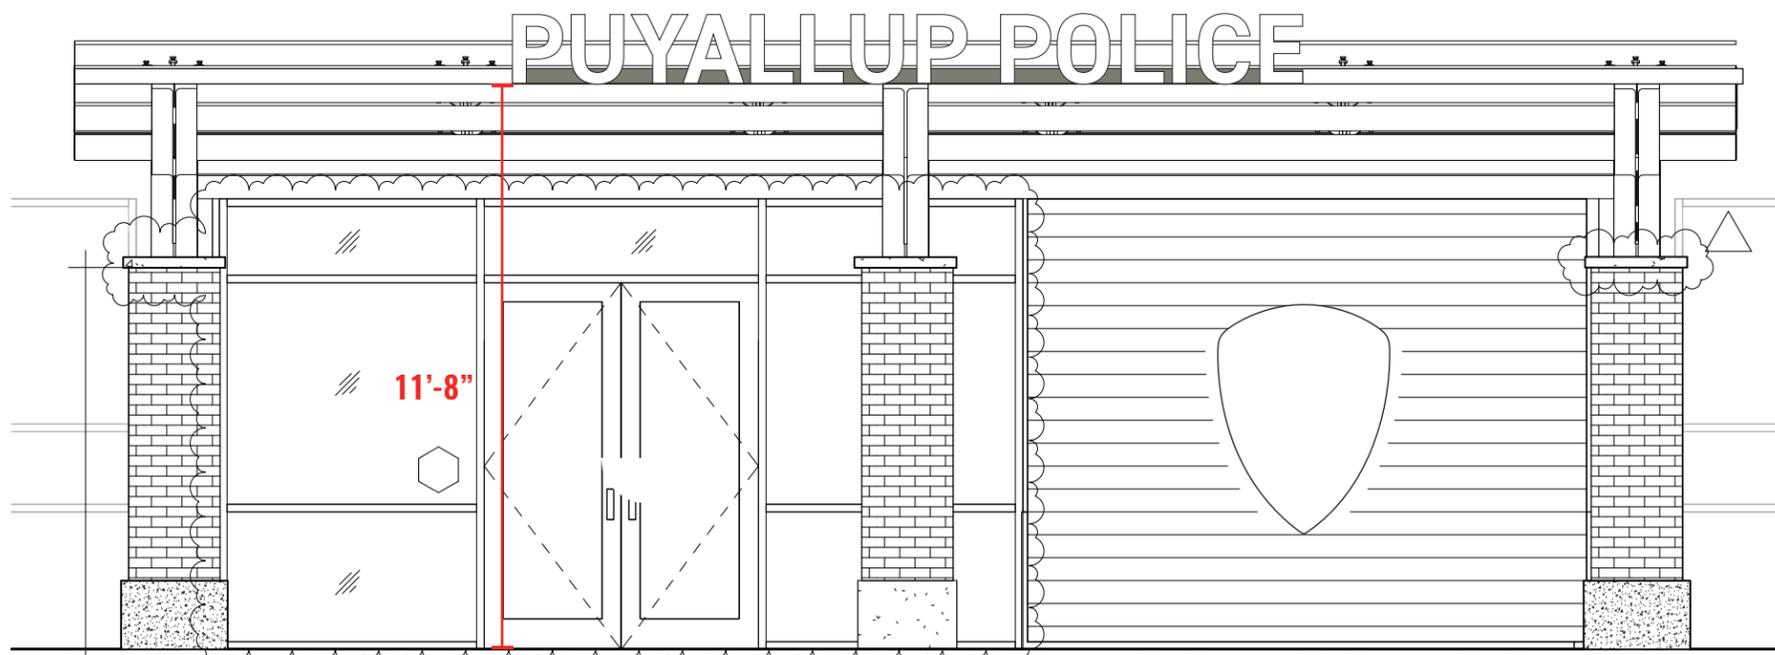

④ Front View
Scale: 1/4" = 1'-0"



Seattle Office
11715 SE 5th Street
Bellevue, WA 98005
206.223.1122
800.562.2854
Fax 206.223.1123

9283
Customer Number
149867
Quote Number
149867 Puyallup Public Safety Building R1 SOLD
File Name

Eileen Kinross
Salesperson
Karen Fischer
Drawn By
Twyla Cain
Project Manager

January 26, 2026
Date
January 30, 2026
Date
Revisions

This original artwork is protected under Federal Copyright Laws. Make no reproduction of this design concept without permission from Tube Art Group.

Approved
 Approved With Changes Noted

Customer Signature _____
Date _____


Landlord Signature _____
Date _____

This drawing is intended to provide a reasonable representation of the final manufactured article. Fasteners and seams in materials may not be represented exactly as they will be fabricated. Colors on prints may not accurately depict specific colors.


Puyallup Public Safety Building
1015 39th Ave SE
Puyallup, WA 98374

PRSG20260175

Sign #1
West Entrance

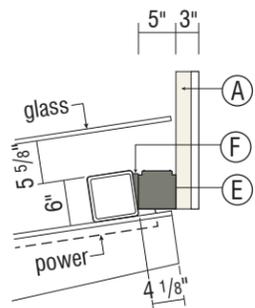

② Side View
Scale: 1/2" = 1'-0"

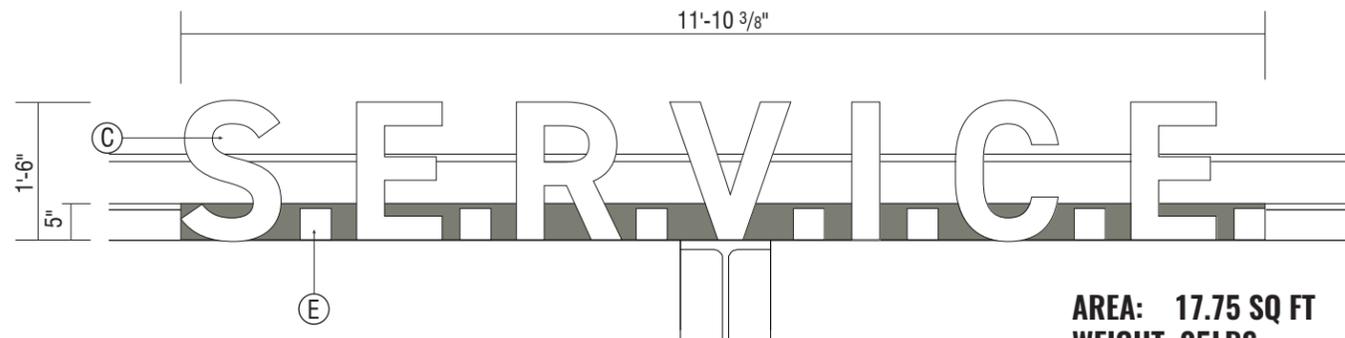


① Front View
Scale: 1/2" = 1'-0"


AREA: 17.75 SQ FT
WEIGHT: 95LBS

Sign #2
Manufacture and install one (1) set individually illuminated canopy mounted channel letters on exposed raceway

- ① Fabricated aluminum channel construction, painted White MP N202.
- ② Faces to be White acrylic with 1" White trim cap edge.
- ③ Faces to have digitally printed Stoic White MP07613 perforated vinyl film overlay (day/night).
- ④ Illumination to be 6500K White Sloan Prism LEDs (disconnect switch located at end of raceway).
- ⑤ Raceway to be fabricated aluminum painted Matthews Paint to match canopy color.
- ⑥ Raceway to have four 3/4" x 5" x 2" fabricated 1/4" aluminum spacers on 42" centers (paint to match raceway). Mount raceway and spacers to 6" square tube horizontal canopy frame (3/8" THICK STEEL).

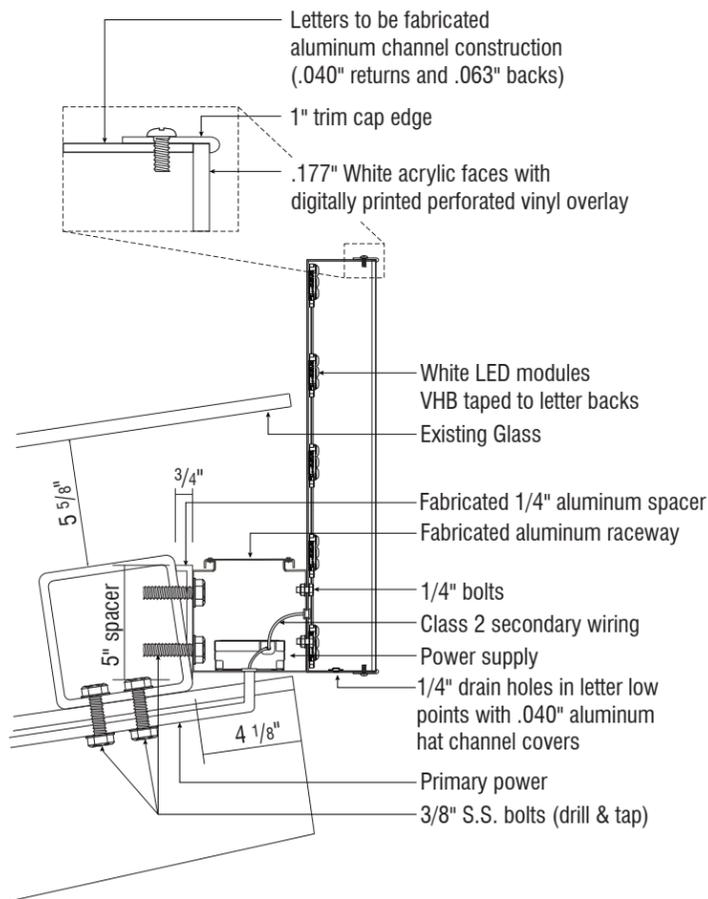

③ Side Section View
Scale: 1 1/2" = 1'-0"

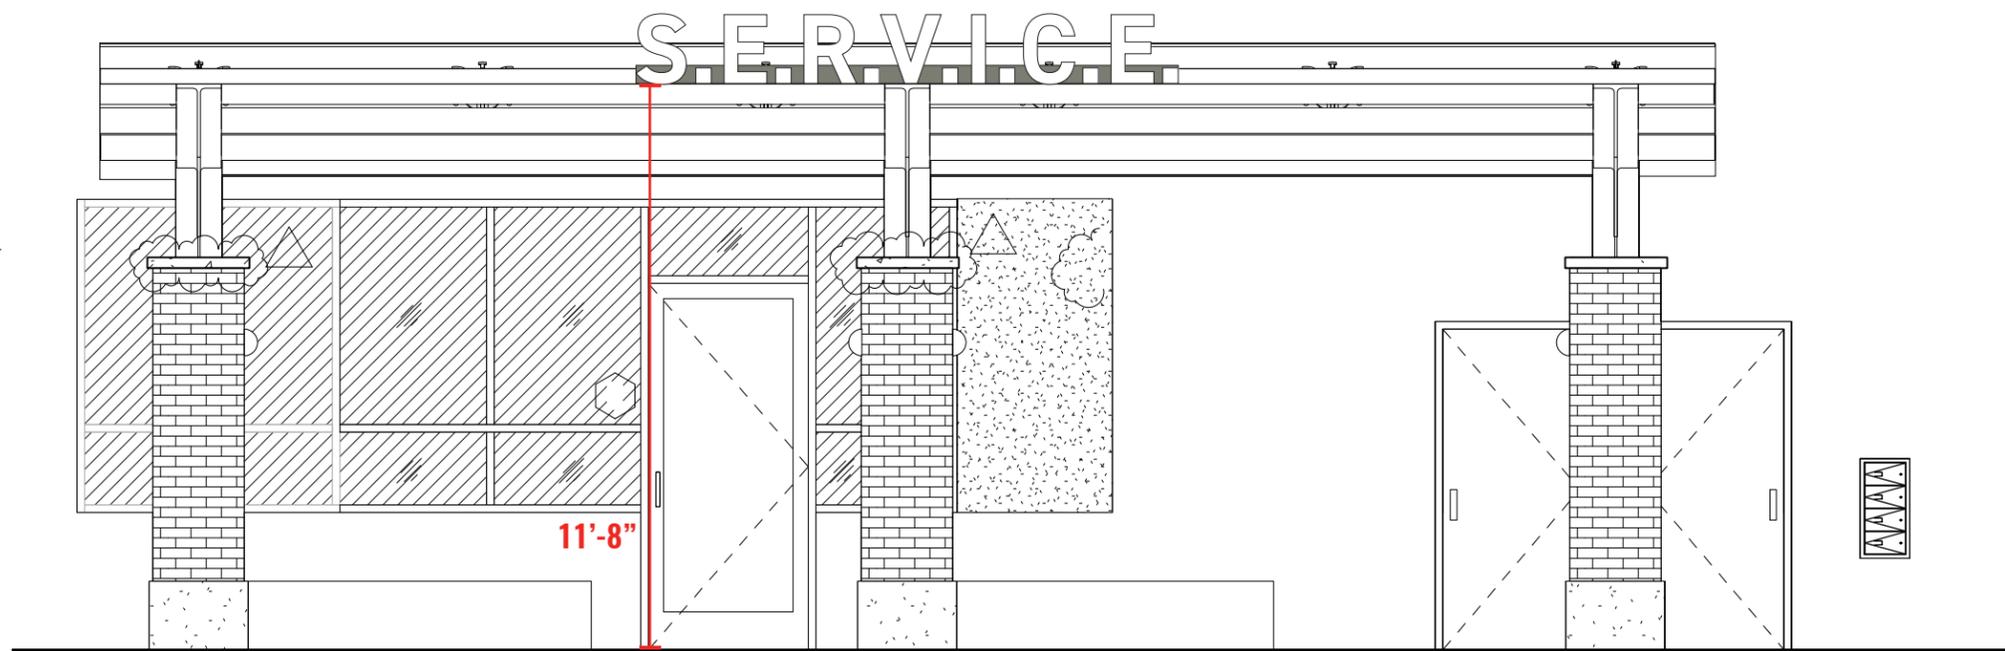

④ Front View
Scale: 1/4" = 1'-0"



Seattle Office
11715 SE 5th Street
Bellevue, WA 98005
206.223.1122
800.562.2854
Fax 206.223.1123

9283
Customer Number
149867
Quote Number
149867 Puyallup Public Safety Building R1 SOLD
File Name

Eileen Kinross
Salesperson
Karen Fischer
Drawn By
Twyla Cain
Project Manager

January 26, 2026
Date
January 30, 2026
Date
Revisions

This original artwork is protected under Federal Copyright Laws. Make no reproduction of this design concept without permission from Tube Art Group.

Approved
 Approved With Changes Noted

Customer Signature _____ Date _____
Landlord Signature _____ Date _____

This drawing is intended to provide a reasonable representation of the final manufactured article. Fasteners and seams in materials may not be represented exactly as they will be fabricated. Colors on prints may not accurately depict specific colors.

Puyallup Public Safety Building
1015 39th Ave SE
Puyallup, WA 98374

Sign #2
South Entrance

COLORS/MATERIALS PALETTE

MP46633 Silver Slate Metallic LRV 51.4
 Black with light Texcoat finish

D1 White MP N202
 D2 Pantone Cool Gray #4
 D3 Pantone Cool Gray #7
 D4 Pantone Cool Gray #8
 D5 Pantone Cool Gray #10
 D6 Pantone Cool Gray #11


Logo Colors




Logo Colors

City of Puyallup
 Development & Permitting Services
 ISSUED PERMIT


Building Planning
 Engineering Public Works
 Fire Traffic

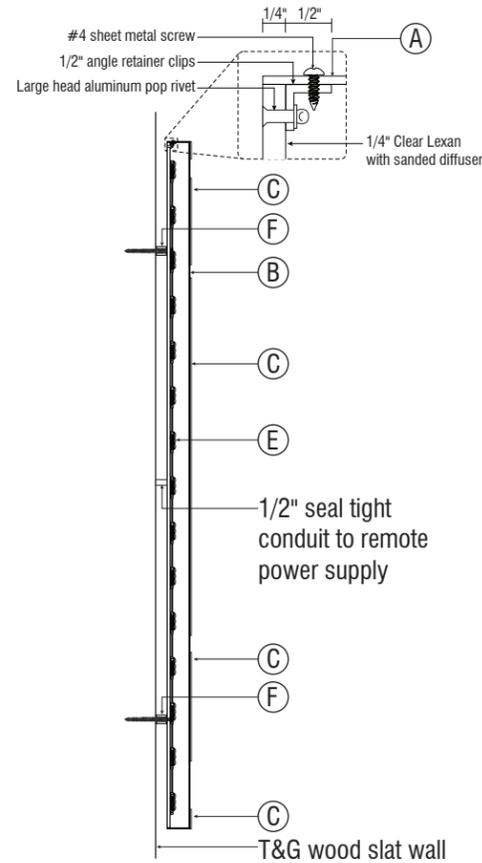

③ Side Section View
 Scale: 3/4" = 1'-0"

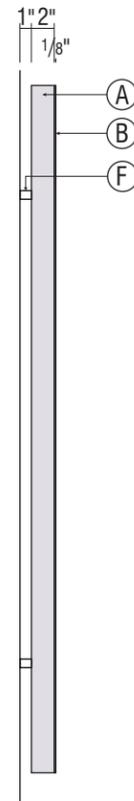

② Side View
 Scale: 3/4" = 1'-0"

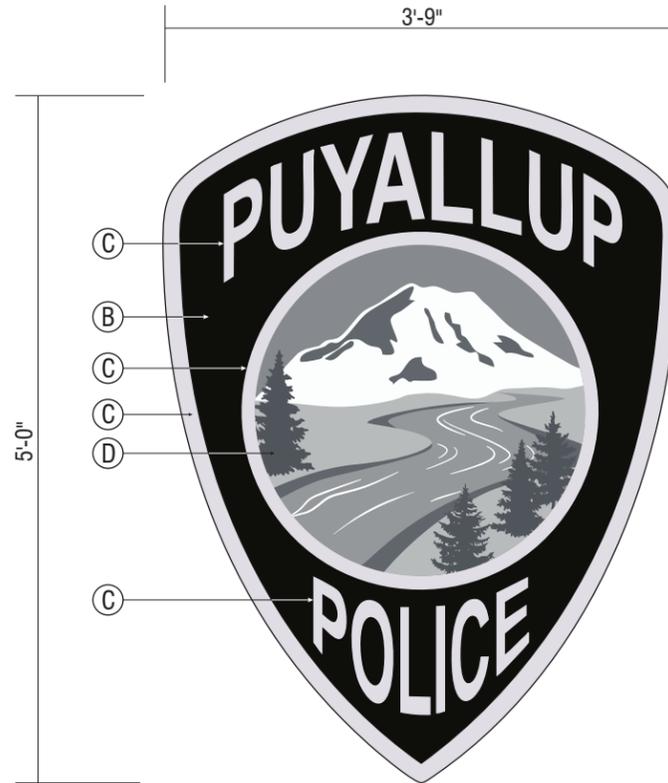

① Front View
 Scale: 3/4" = 1'-0"


AREA: 18.75 SQ FT
 WEIGHT: 75LBS

Sign #3


Manufacture and install one (1) halo-illuminated shield.

Fabricated aluminum channel construction.

- Ⓐ Returns to be painted MP46633 Silver Slate Metallic.
- Ⓑ Face to be painted Black with light texcoat finish.
- Ⓒ Border, copy and logo circle to be 1/8" flat cut out aluminum painted MP46633 Silver Slate Metallic.
- Ⓓ Logo circle to be masked and painted White MP N202 with direct digital print graphic to match colors in logo detail.
- Ⓔ Halo-illumination to be color changing RGBW LEDs. Secondary power to center back of sign. Remote power supply, controller, dimmer and connection to power located inside building.
- Ⓕ Peg mount sign 1" from wall with spacers and 1/4" toggles into existing wall
- Ⓖ Logo sample to be White with direct print graphic to match colors in logo detail (use same printer that will be used on final product).

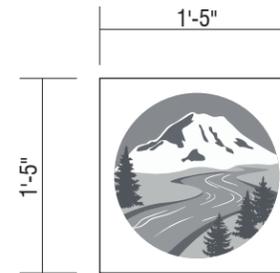

④ Logo Sample
 Scale: 3/4" = 1'-0"

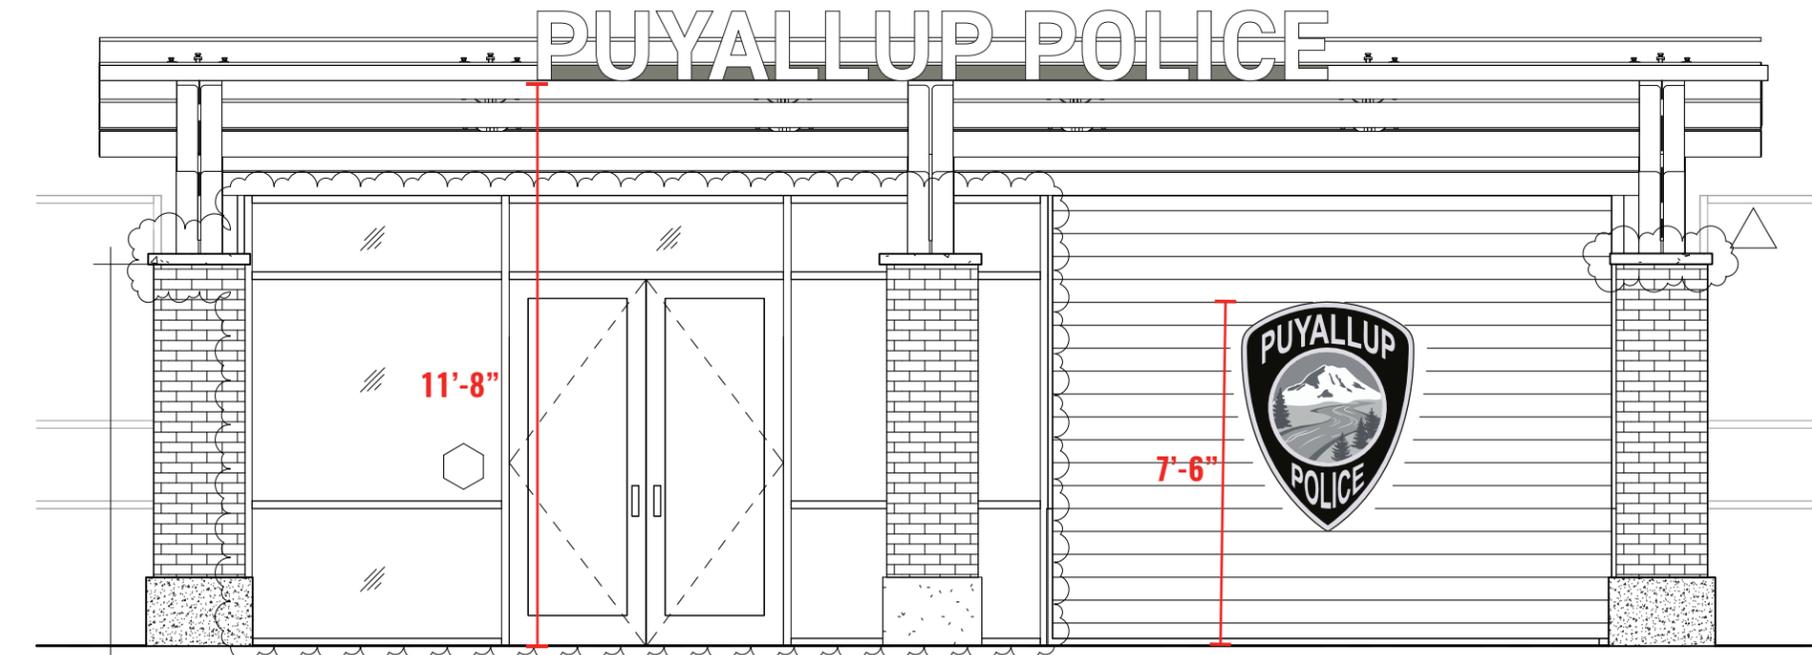

④ Front View
 Scale: 1/4" = 1'-0"



Seattle Office
 11715 SE 5th Street
 Bellevue, WA 98005
 206.223.1122
 800.562.2854
 Fax 206.223.1123

9283 Customer Number
 149867
 Quote Number
 149867 Puyallup Public Safety Building R1 SOLD
 File Name

Eileen Kinross January 26, 2026
 Salesperson Date
 Karen Fischer January 30, 2026
 Drawn By
 Twyla Cain
 Project Manager Revisions

This original artwork is protected under Federal Copyright Laws. Make no reproduction of this design concept without permission from Tube Art Group.

[] Approved
 [] Approved With Changes Noted

Customer Signature _____ Landlord Signature _____
 Date _____ Date _____

This drawing is intended to provide a reasonable representation of the final manufactured article. Fasteners and seams in materials may not be represented exactly as they will be fabricated. Colors on prints may not accurately depict specific colors.

Puyallup Public Safety Building
 1015 39th Ave SE
 Puyallup, WA 98374

Sign #3
 West Entrance

