



LAYOUT: UC-01
 PATH: U:\PDS\Projects\Clients\9504-Puyallup Mixed Use, LLC\217-9504-001_Puyallup AOB\999\cs\CADD\DWG
 PLOTTED BY: becker.k DATE: Monday, February 23, 2026 1:45:34 PM

LEGEND	
	EXISTING RIGHT-OF-WAY
	CONCRETE SIDEWALK

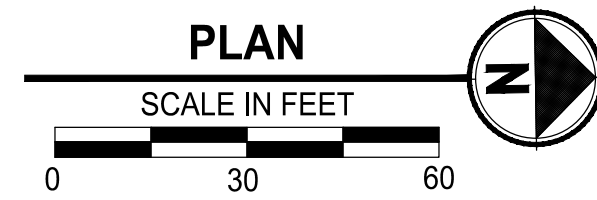

APPROVED
 BY _____
 CITY OF PUYALLUP
 ENGINEERING DEPARTMENT
 DATE _____
NOTE: THIS APPROVAL IS VOID
 AFTER 1 YEAR FROM APPROVAL
 DATE.
 THE CITY WILL NOT BE
 RESPONSIBLE FOR ERRORS
 AND/OR OMISSIONS ON THESE
 PLANS.
 FIELD CONDITIONS MAY DICTATE
 CHANGES TO THESE PLANS AS
 DETERMINED BY THE
 DEVELOPMENT ENGINEERING
 MANAGER.

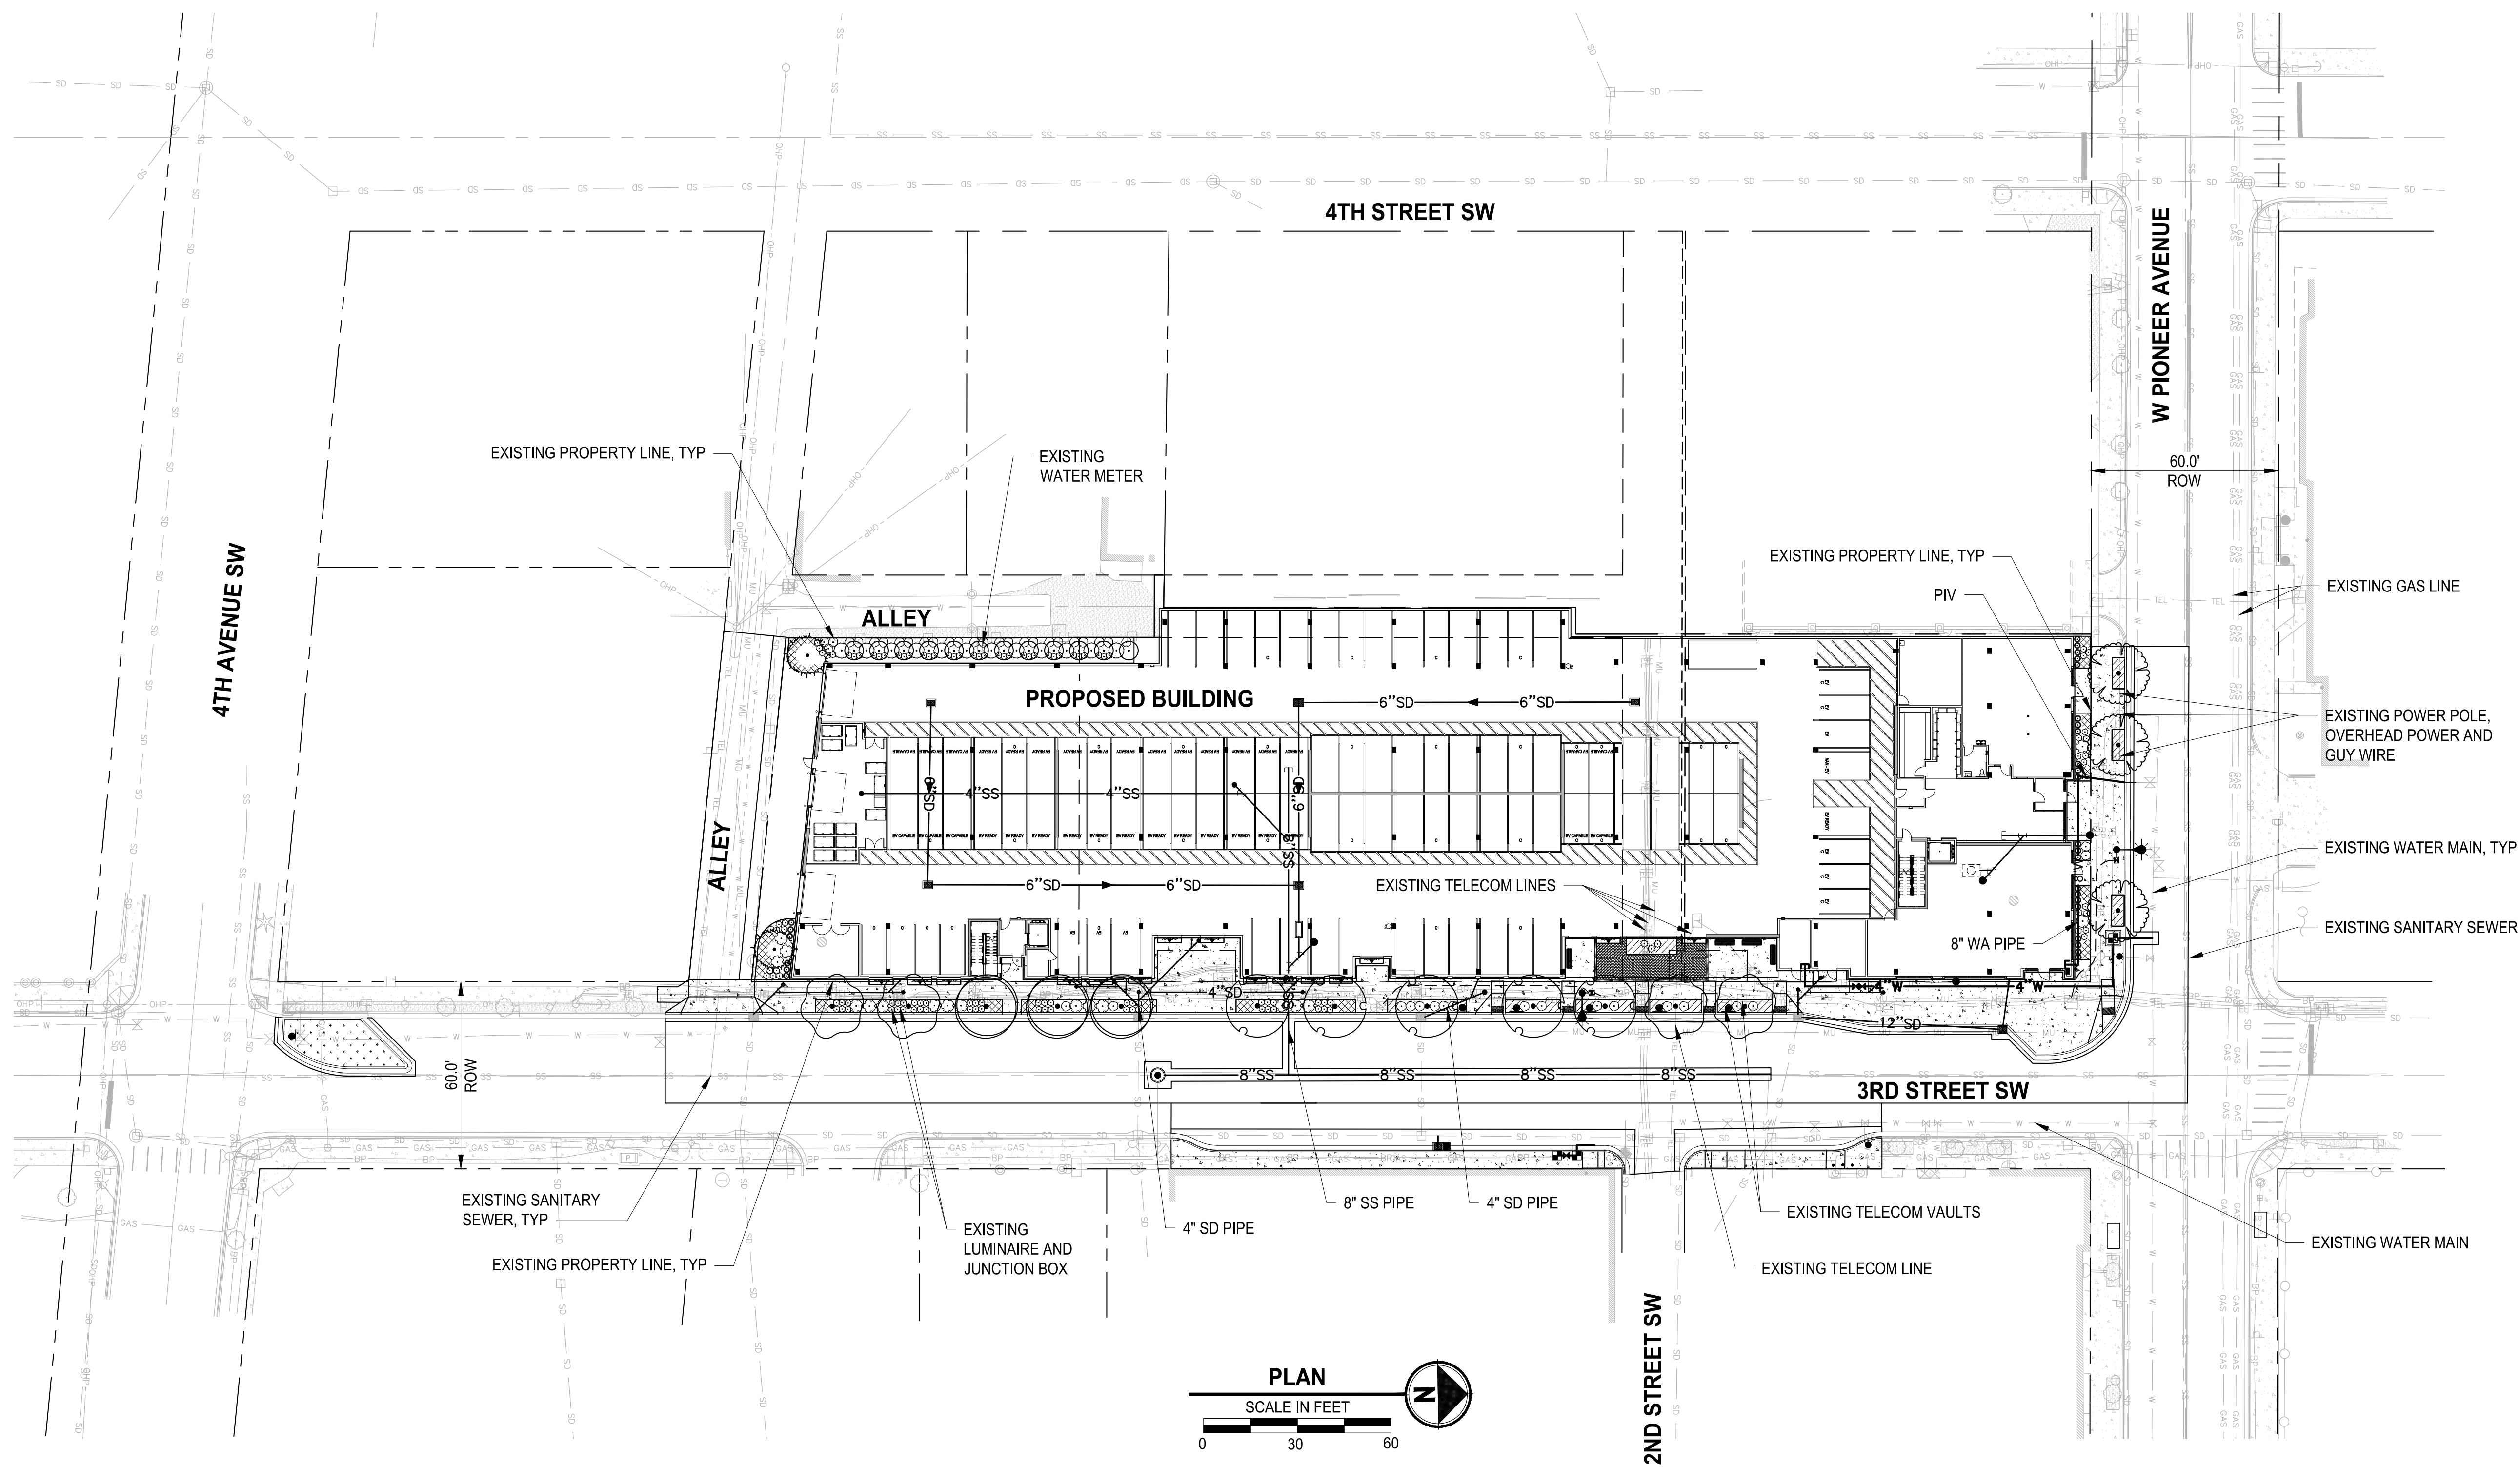

Know what's below.
 Call before you dig.

CIVIL CONSTRUCTION PERMIT

REVISIONS	DATE	BY	DESIGNED	DRAWN	CHECKED	APPROVED
			M. CRAIG	K. BECKER		

**ONE INCH AT FULL SCALE.
 IF NOT, SCALE ACCORDINGLY**
 FILE NAME
 P:9504001-UC
 JOB No.
 217-9504-001
 DATE
 FEBRUARY 2026



2-23-2026

Parametrix
 1019 39th Avenue SE, Suite 100 • Puyallup, WA 98374
 Ph: 253.604.6600

PROJECT NAME
**PUYALLUP AOB
 URBAN PUYALLUP MIXED USE, LLC**
 PUYALLUP, WASHINGTON

**UTILITY LANDSCAPE
 CONFLICT PLAN**

DRAWING NO.
 18 OF 30
UC-01