

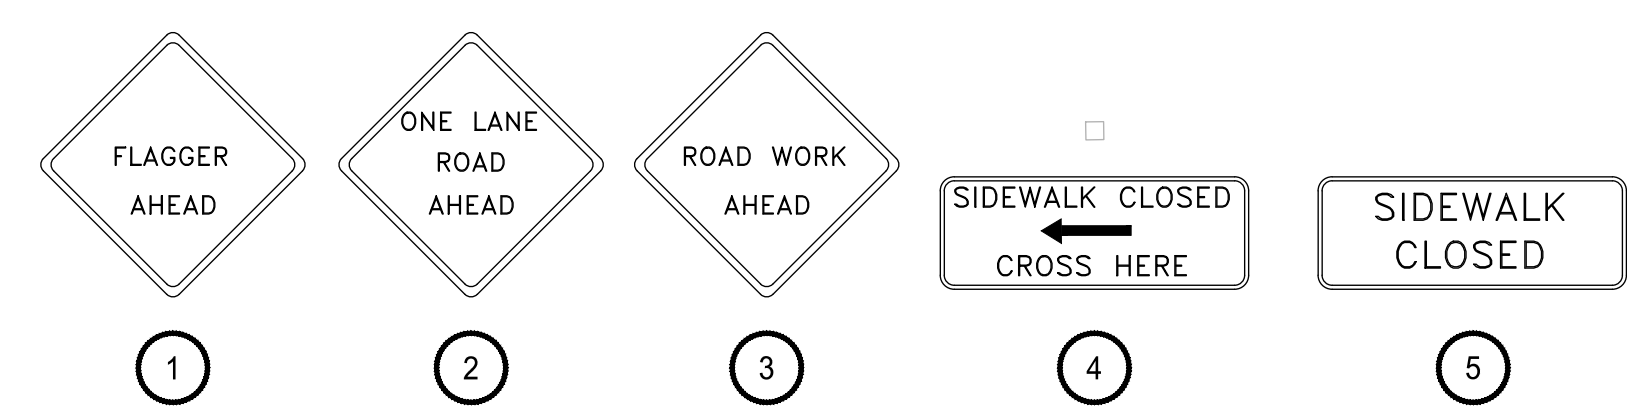


LAYOUT: TC-01
 PATH: u:\PDS\Projects\Clients\Puyallup Mixed Use, LLC\217-9504-001-Puyallup AOB\9504-001-Puyallup AOB\9504-001-CADD\DWG
 PLOTTED BY: original DATE: Thursday, March 5, 2026 2:12:22 PM

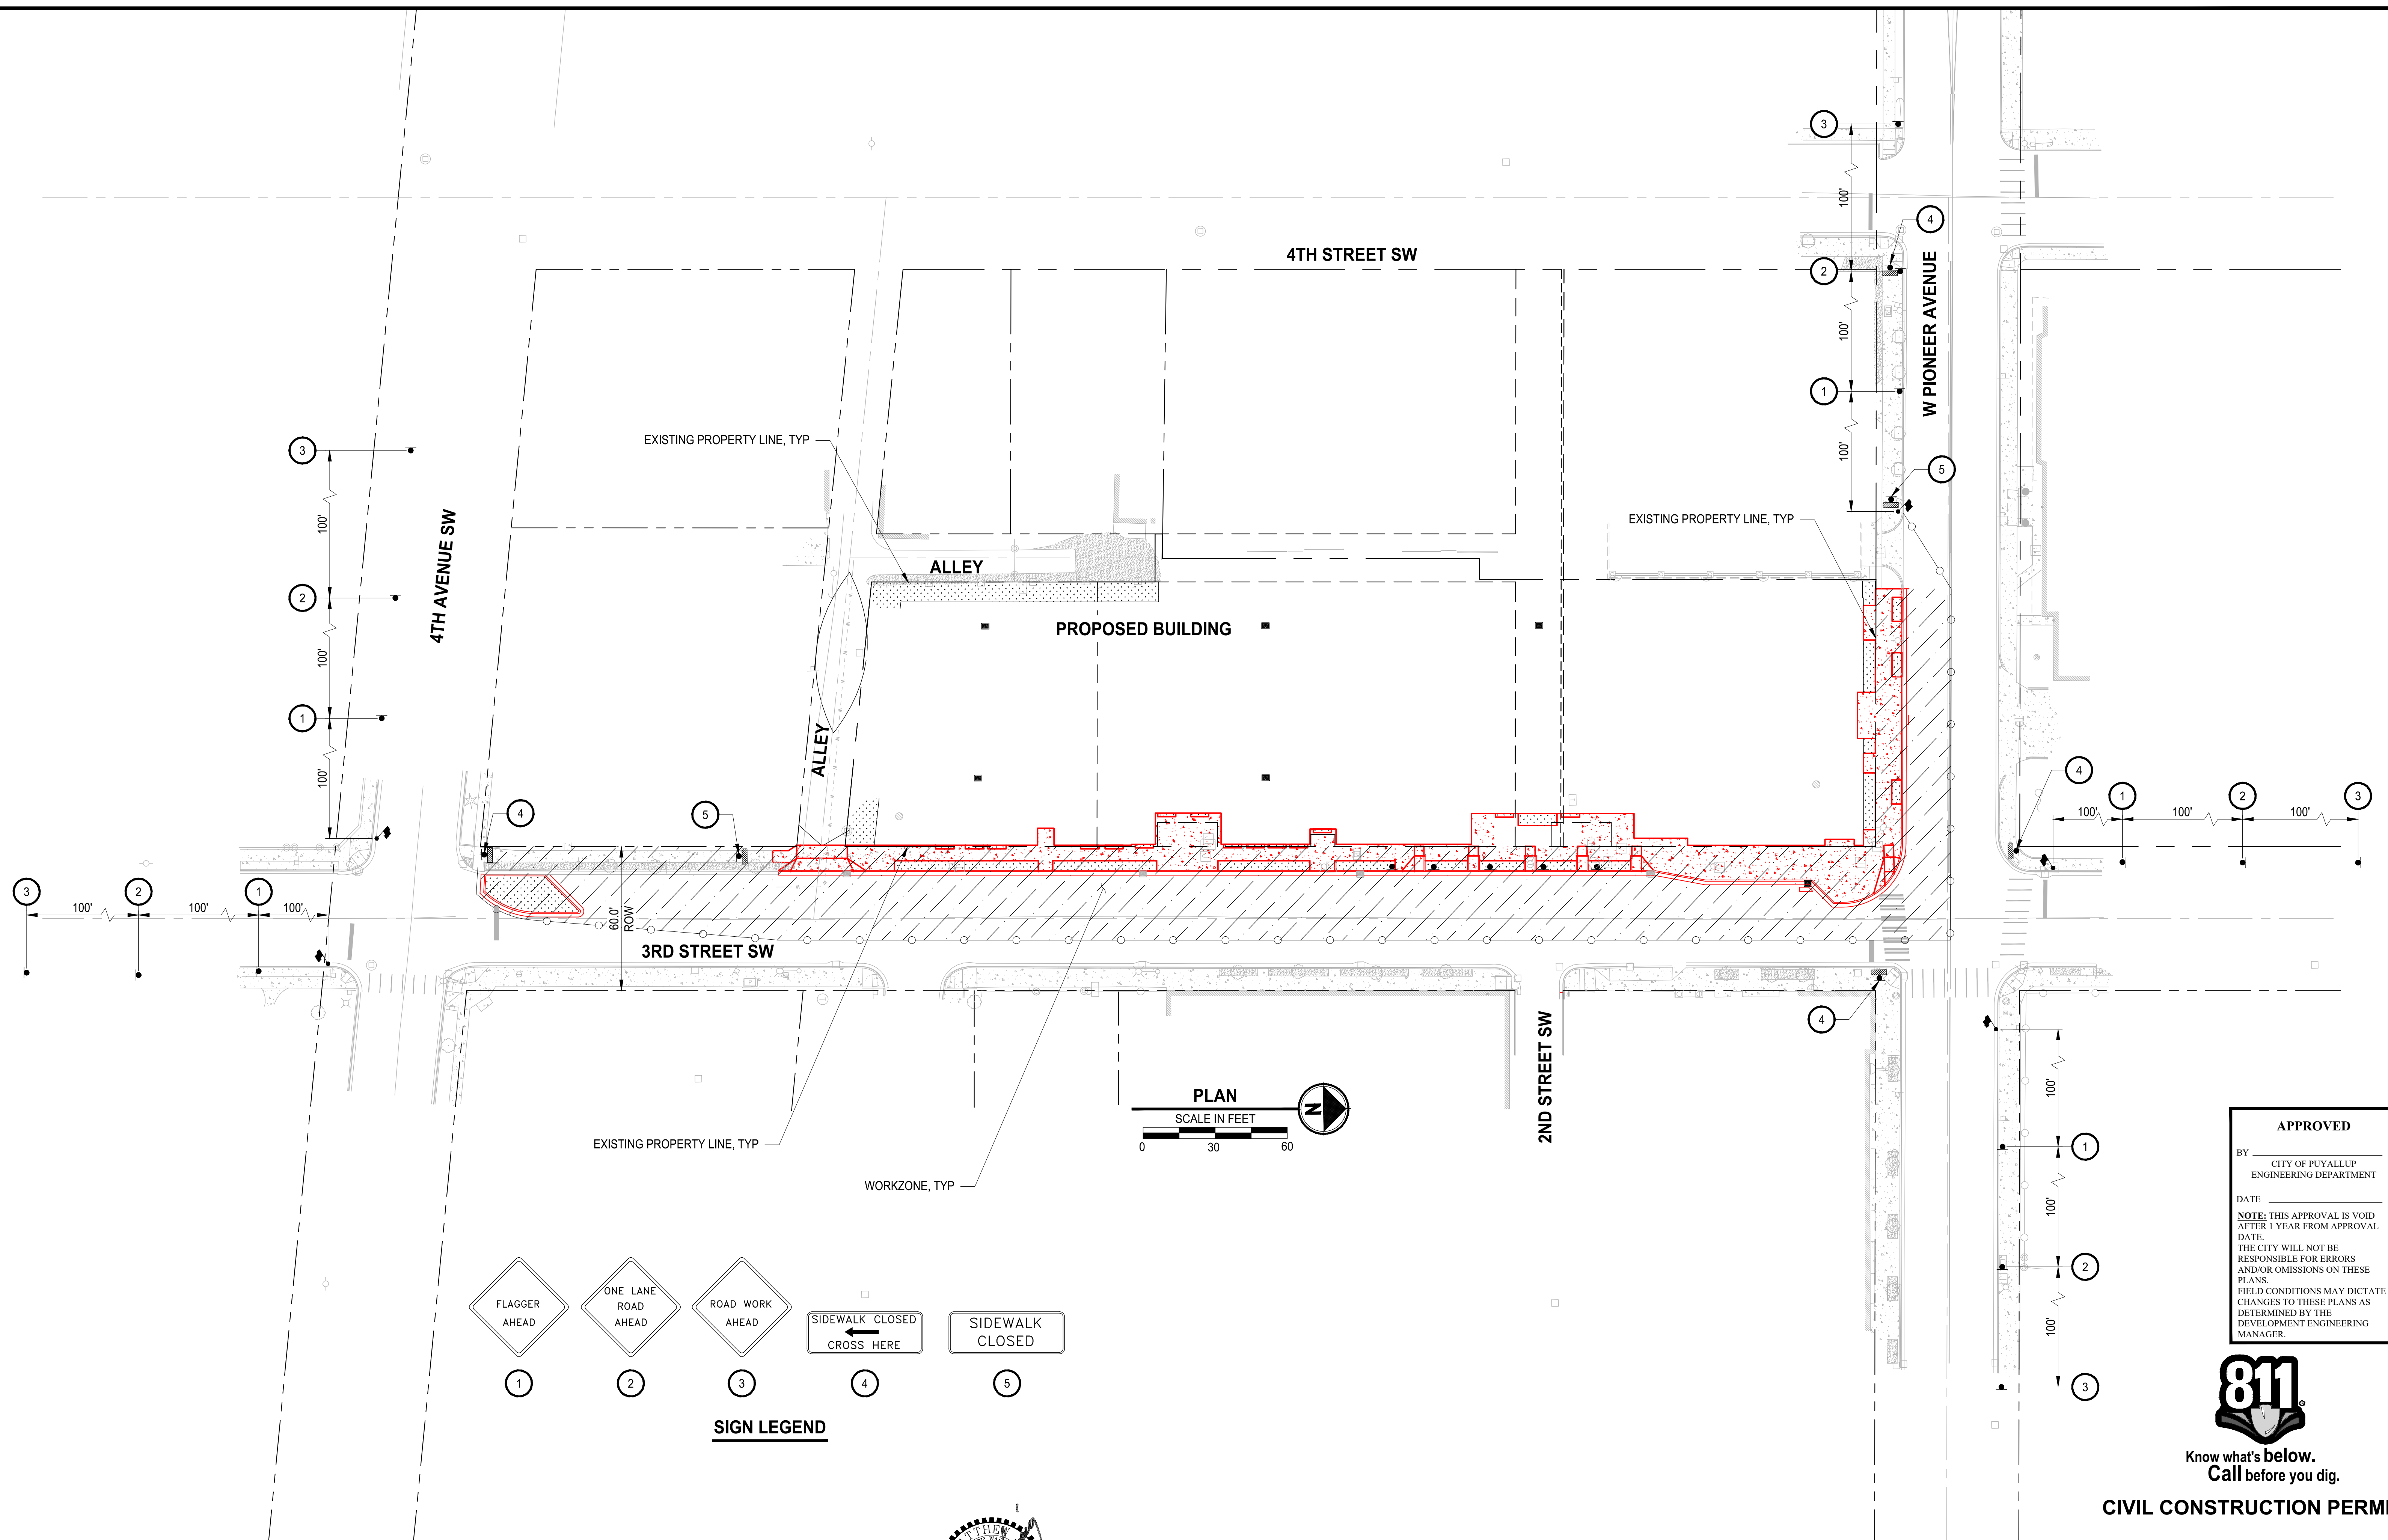

SIGN LEGEND

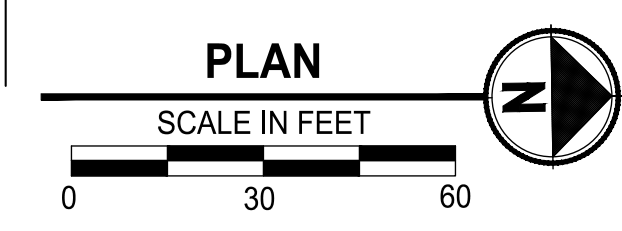

APPROVED

BY _____
 CITY OF PUYALLUP
 ENGINEERING DEPARTMENT

DATE _____

NOTE: THIS APPROVAL IS VOID AFTER 1 YEAR FROM APPROVAL DATE.
 THE CITY WILL NOT BE RESPONSIBLE FOR ERRORS AND/OR OMISSIONS ON THESE PLANS.
 FIELD CONDITIONS MAY DICTATE CHANGES TO THESE PLANS AS DETERMINED BY THE DEVELOPMENT ENGINEERING MANAGER.



Know what's below.
 Call before you dig.

CIVIL CONSTRUCTION PERMIT



REVISIONS	DATE	BY	DESIGNED	DRAWN	CHECKED	APPROVED
			M. CRAIG	K. BECKER		

ONE INCH AT FULL SCALE. IF NOT, SCALE ACCORDINGLY

FILE NAME: PS9504001-TC
 JOB No.: 217-9504-001
 DATE: MARCH 2026


Parametrix
 1019 39th Avenue SE, Suite 100 • Puyallup, WA 98374
 Ph: 253.604.6600

PROJECT NAME
**PUYALLUP AOB
 URBAN PUYALLUP MIXED USE, LLC**
 PUYALLUP, WASHINGTON


TRAFFIC CONTROL PLAN

DRAWING NO.
 01 OF 02
TC-01


LAYOUT: TC-02 PATH: U:\PDS\Projects\Clients\9504-Puyallup Mixed Use, LLC\217-9504-001_Puyallup AOB\995\cadd\CADD\DWG PLOTTED BY: craigmat DATE: Thursday, March 5, 2026 2:21:51 PM

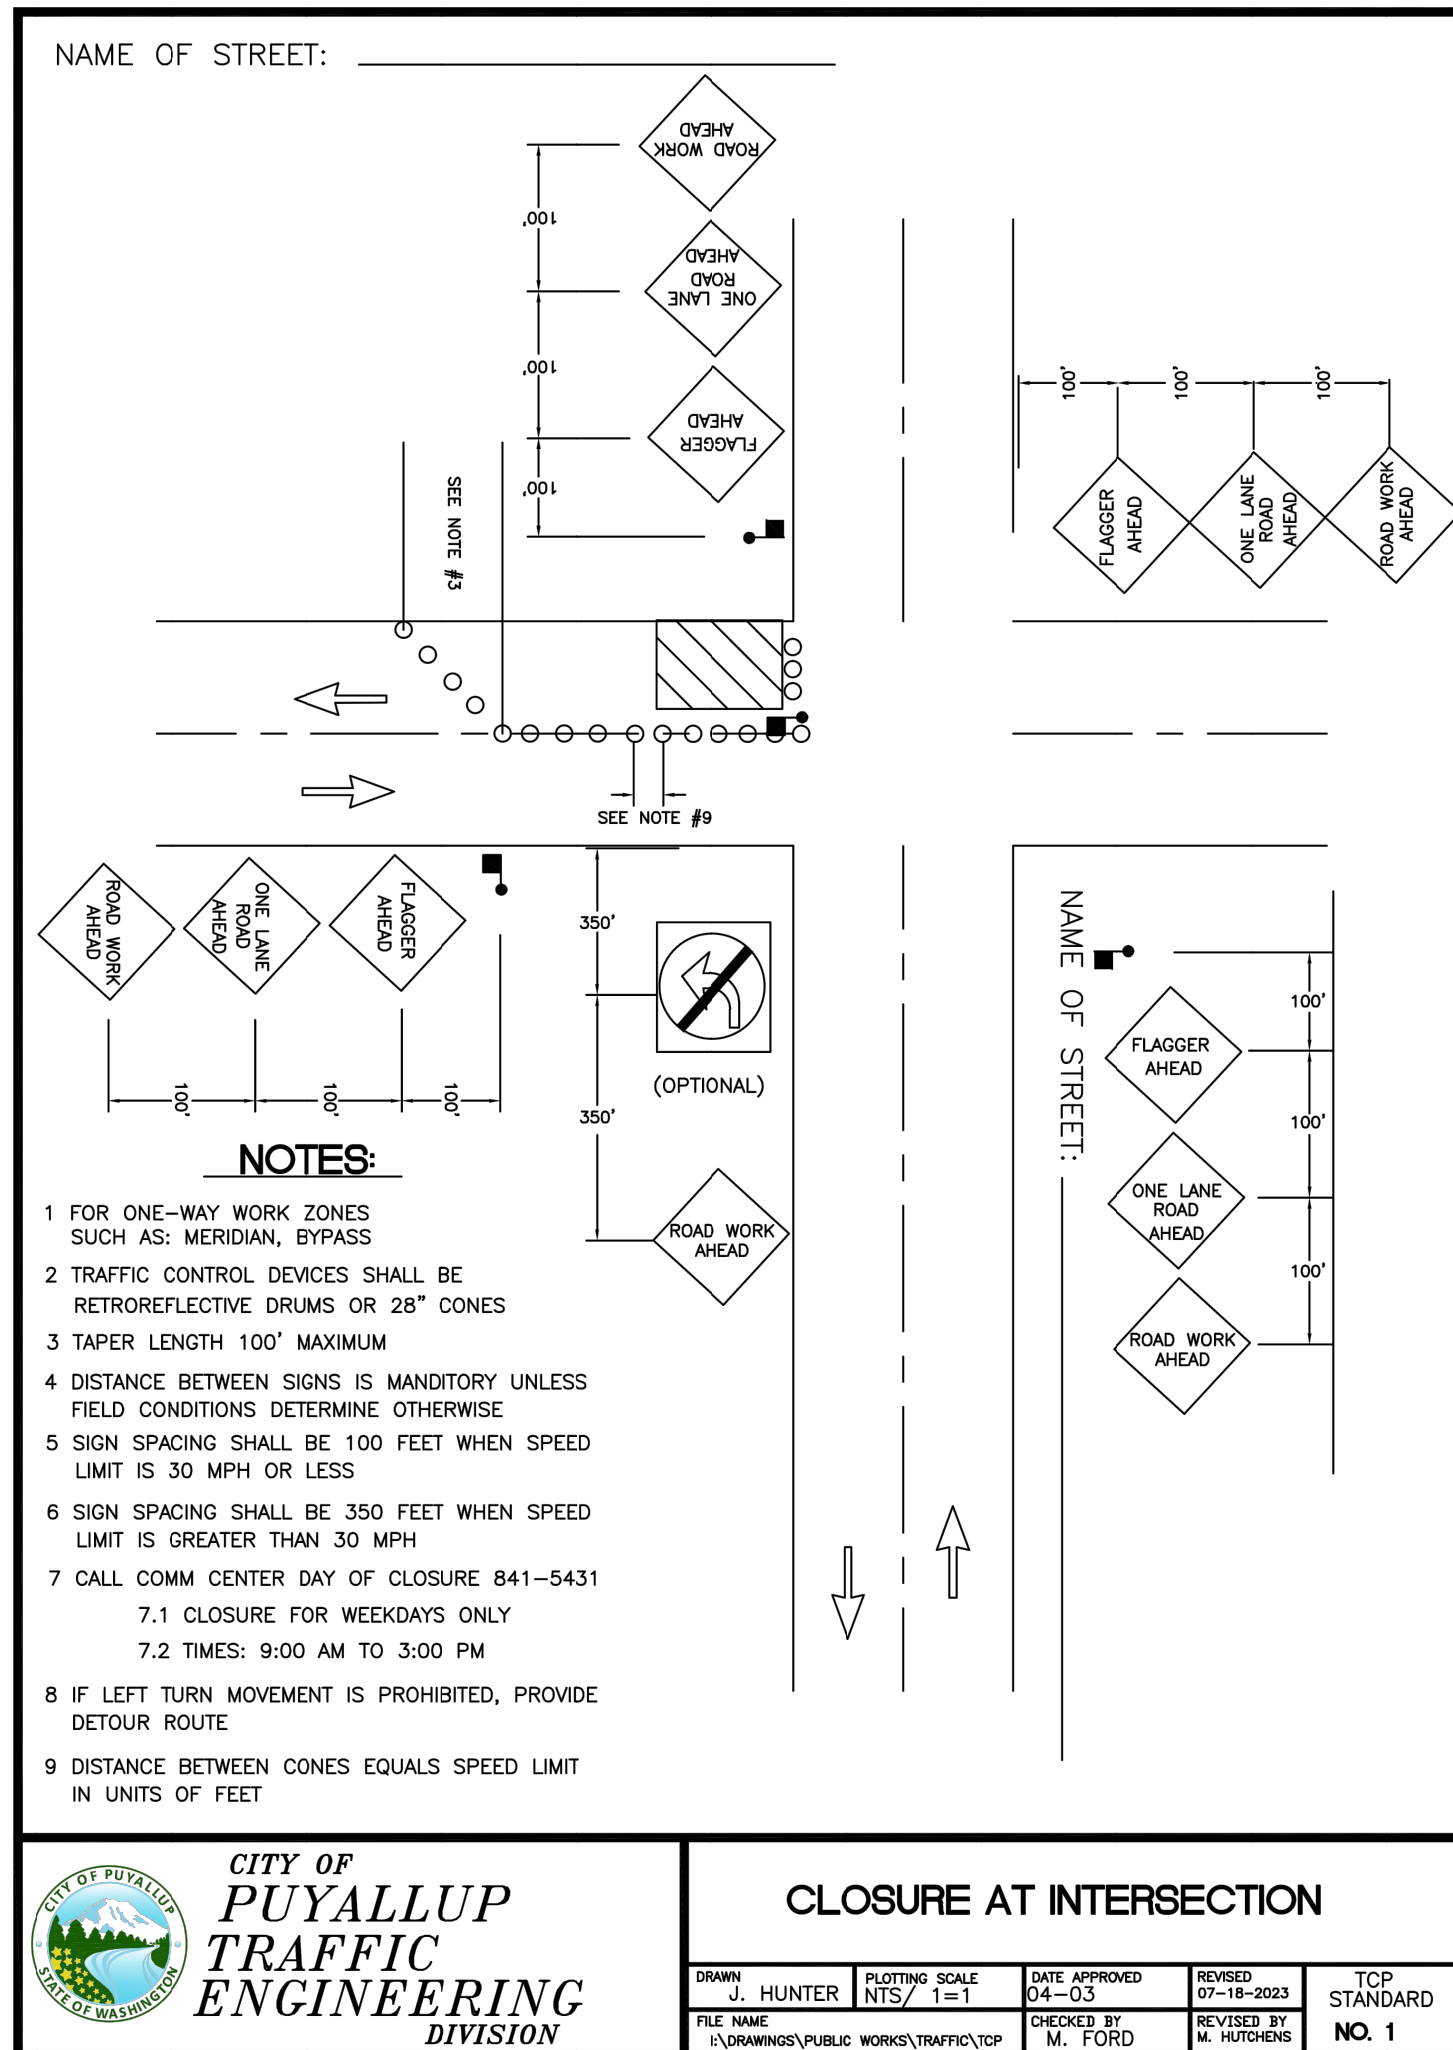

		CLOSURE AT INTERSECTION	
DRAWN J. HUNTER	PLOTTING SCALE NTS/ 1=1	DATE APPROVED 04-03	REVISOR M. FORD
FILE NAME C:\DRAWINGS\PUBLIC WORKS\TRAFFIC\TCP	CHECKED BY M. FORD	REVISOR M. FORD	TCP STANDARD NO. 1

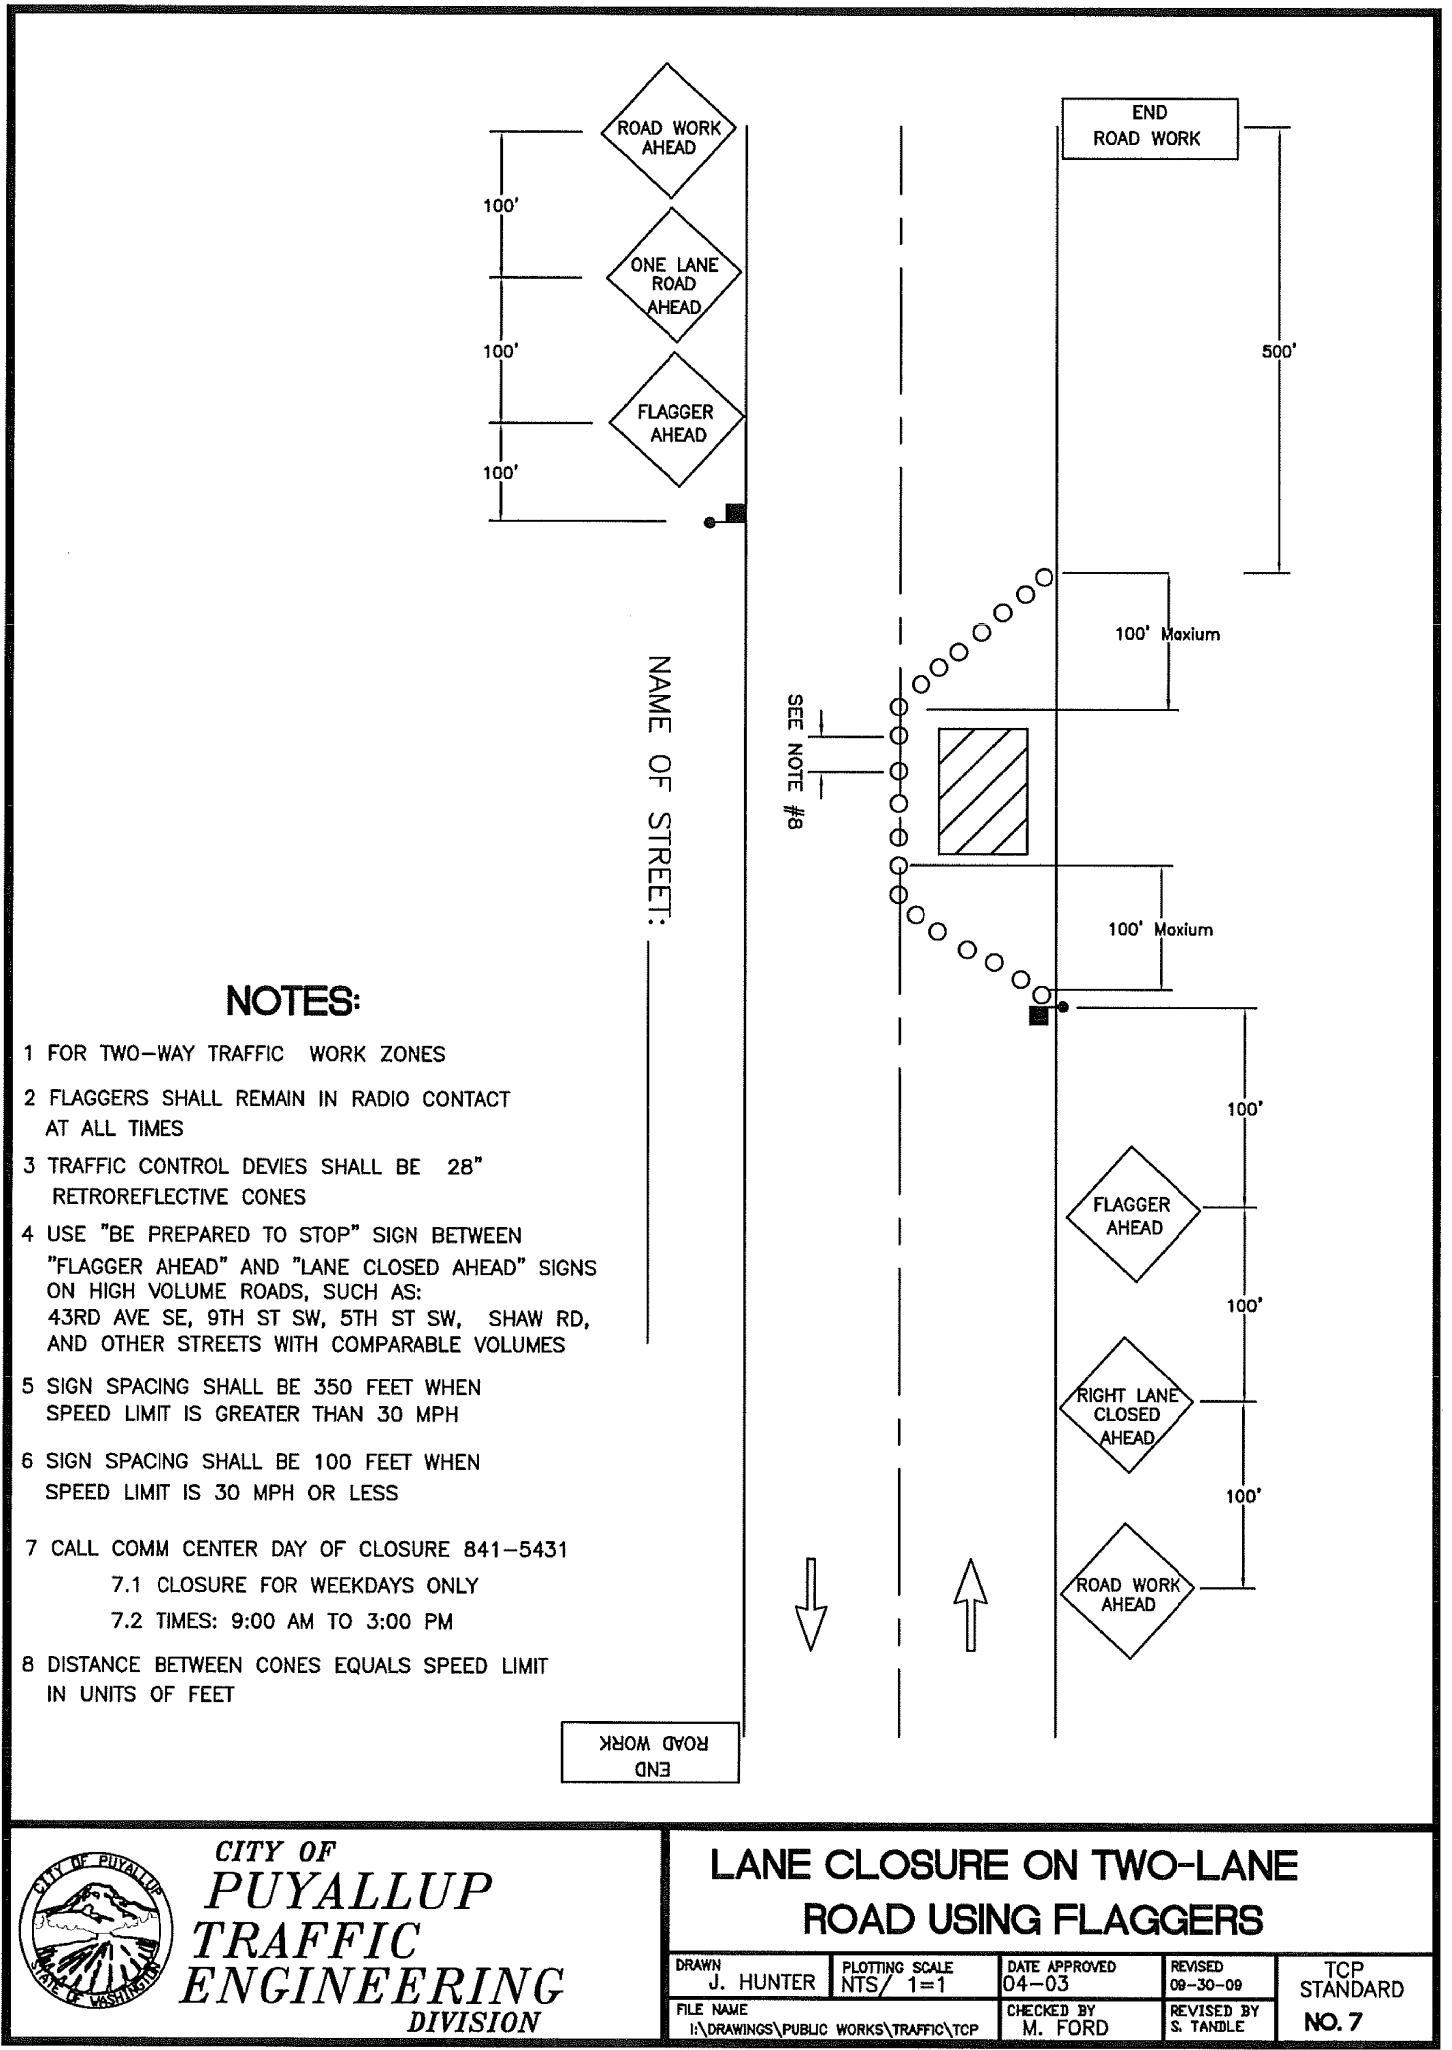

		LANE CLOSURE ON TWO-LANE ROAD USING FLAGGERS	
DRAWN J. HUNTER	PLOTTING SCALE NTS/ 1=1	DATE APPROVED 04-03	REVISOR S. TAYLOR
FILE NAME C:\DRAWINGS\PUBLIC WORKS\TRAFFIC\TCP	CHECKED BY M. FORD	REVISOR S. TAYLOR	TCP STANDARD NO. 7

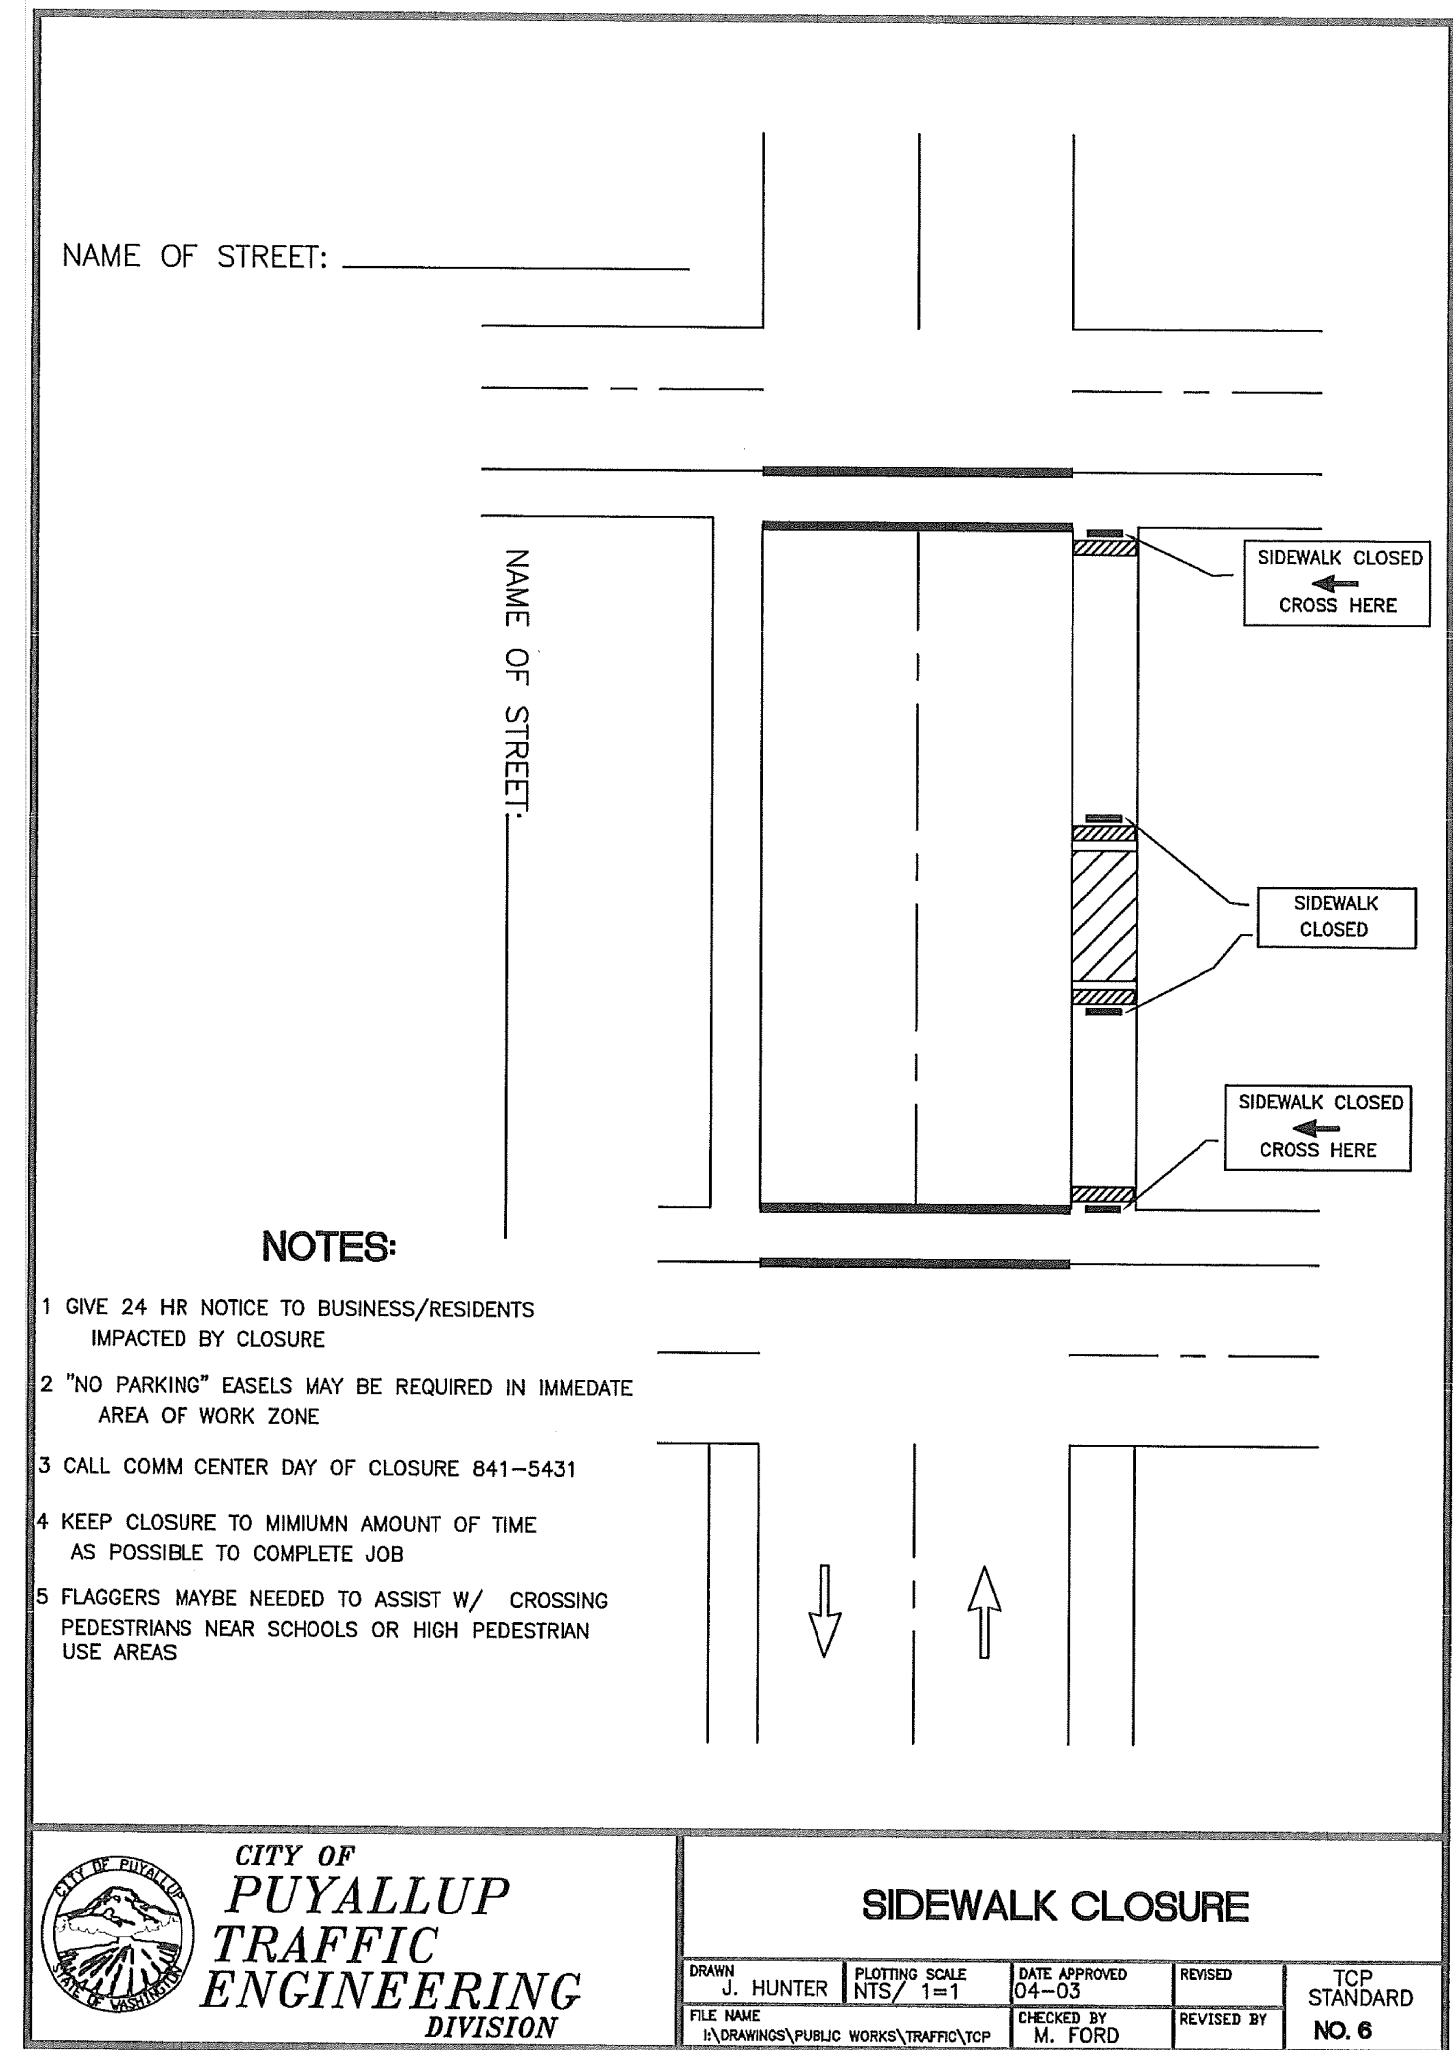

		SIDEWALK CLOSURE	
DRAWN J. HUNTER	PLOTTING SCALE NTS/ 1=1	DATE APPROVED 04-03	REVISOR M. FORD
FILE NAME C:\DRAWINGS\PUBLIC WORKS\TRAFFIC\TCP	CHECKED BY M. FORD	REVISOR M. FORD	TCP STANDARD NO. 6

REVISIONS	DATE	BY	DESIGNED
			M. CRAIG
			K. BECKER
			APPROVED

ONE INCH AT FULL SCALE. IF NOT, SCALE ACCORDINGLY

FILE NAME
P:9504001-TC

JOB No.
217-9504-001

DATE
MARCH 2026



3-05-2026

Parametrix
1019 39th Avenue SE, Suite 100 • Puyallup, WA 98374
Ph: 253.604.6600

PROJECT NAME
**PUYALLUP AOB
URBAN PUYALLUP MIXED USE, LLC**
PUYALLUP, WASHINGTON

TRAFFIC CONTROL DETAILS

DRAWING NO.
02 OF 02
TC-02

APPROVED

BY _____
CITY OF PUYALLUP
ENGINEERING DEPARTMENT

DATE _____

NOTE: THIS APPROVAL IS VOID AFTER 1 YEAR FROM APPROVAL DATE.
THE CITY WILL NOT BE RESPONSIBLE FOR ERRORS AND/OR OMISSIONS ON THESE PLANS.
FIELD CONDITIONS MAY DICTATE CHANGES TO THESE PLANS AS DETERMINED BY THE DEVELOPMENT ENGINEERING MANAGER.

811
Know what's below.
Call before you dig.
CIVIL CONSTRUCTION PERMIT