

File: I:\161101C-SSWRS.dwg Path: C:\Users\dereamancos\OneDrive\Documents\1611 - Fernandez\320 Todd Road Development\03 - IE\CAD Plotted by: Dereamancos Date: 27-Jun-26 11:24:33am

PRSC20260387

GENERAL NOTES

- Sewer Pipes to be SDR 35 PVC Piping
- Proposed Sewer Main Extension is Private
- Contractor to locate horizontal and vertical utilities and verify with engineer prior to any utility work.
- All pipe trench bedding and backfill will be installed per City of Puyallup Standard Detail 06.01.01 on Sheet C4-301.

CONSTRUCTION NOTES

- Install Sewer Manhole per City of Puyallup Standard Detail 04.01.01 on Sheet C4-301.
- Install Sewer Cleanout per Detail A on Sheet C4-301.
- Install Sewer Residential Connection per City of Puyallup Standard Detail 04.03.03 on Sheet C4-301.
- Disconnect Existing Sewer Service Connection from Septic System and Reconnect to proposed Side Sewer and Abandon Septic System per Tacoma-Pierce County Health Department.

Owner/Developer:

City of Puyallup Development & Permitting Services ISSUED PERMIT
Building Planning
Engineering Public Works
Fire Traffic

E.J. Fernandez
PO BOX 309
Sumner, WA 98390

Consultant Type:

Engineer:


JM TEAM
905 Main Street, Suite #200
Sumner, WA 98390
(206) 596-2020

Project:

Todd Rd Sewer Extension

ONE INCH AT FULL SCALE.
IF NOT, SCALE ACCORDINGLY

Civil Construction Permit

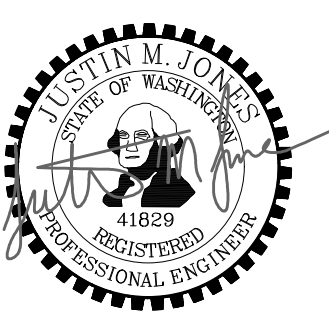

11/24/25

REV	DATE	DESCRIPTION
1	01-10-26	REVISED PER CITY COMMENTS 1


SHEET TITLE

Proposed Sewer Plan

PROJ. NO.:	1611-001
DATE:	November 24, 2025
DRAWN BY:	DM
DESIGN BY:	JJ

SHEET NUMBER

C4-101

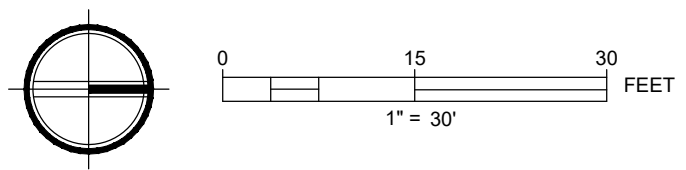

APPROVED

BY: CITY OF PUYALLUP
DEVELOPMENT ENGINEERING

DATE:

NOTE: THIS APPROVAL IS VOID AFTER 180 DAYS FROM APPROVAL DATE. THE CITY WILL NOT BE RESPONSIBLE FOR ERRORS AND/OR OMISSIONS ON THESE PLANS. FIELD CONDITIONS MAY DICTATE CHANGES TO THESE PLANS AS DETERMINED BY THE DEVELOPMENT ENGINEERING MANAGER.

CALL TWO BUSINESS DAYS BEFORE YOU DIG
1-800-424-5555
UTILITIES UNDERGROUND LOCATION CENTER