


INSTALL


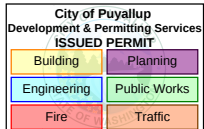


SIGN REVIEW	
☐ APPROVED	THIS REVIEW IS FOR THE SIGN, ONLY, AS SHOWN ON THESE DOCUMENTS. APPROVALS ARE NOT INTENDED TO RELIEVE THE SIGN CONTRACTOR OR DESIGNER FROM COMPLYING WITH ALL ASPECTS OF THE LANDLORD CRITERIA, LEASE EXHIBITS AND ALL APPLICABLE CODES.
☒ APPROVED AS NOTED	
☐ NOT APPROVED	
☐ REVISE AND RESUBMIT	
REVIEWED BY TENANT COORDINATION - CAFARO COMPANY	
BY: Scott DeAscendis	
DATE: 02/12/2026	

PRSG20260480

SIGN DETAILS

1 Set of Flush Mounted Trimless Channel Letters + Blade Sign

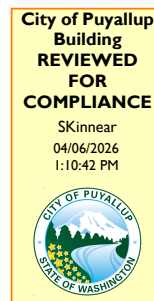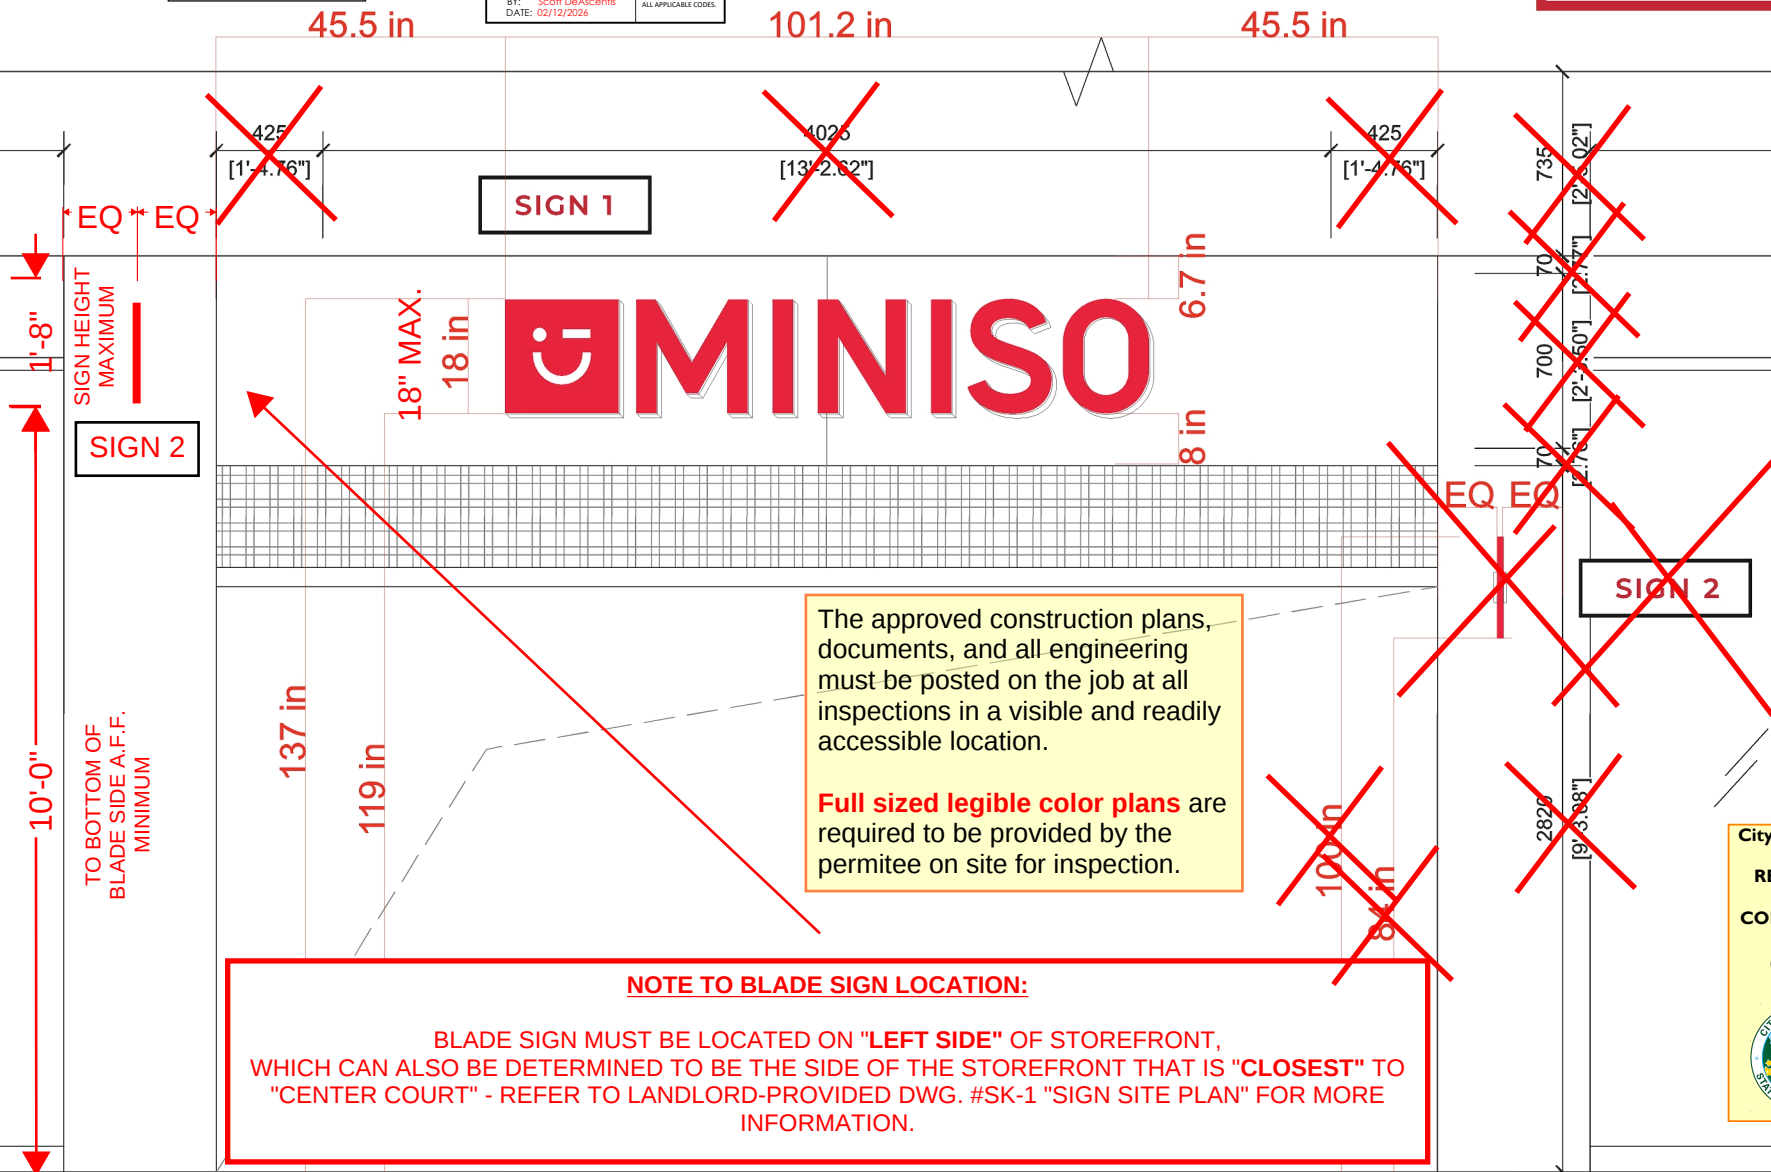

SIGN 1

INTERIOR

Approval of submitted plans is not an approval of omissions or oversights by this office or non compliance with any applicable regulations of local government. The contractor is responsible for making sure that the building complies with all applicable codes and regulations of the local government.

SIGN DETAILS

1 Set of Flush Mounted Trimless
Channel Letters
Proposed Size: 12.65 sqft


PRSG20260480



☐ **ACRYLIC FACE**
WHITE

☐ **LED LIGHTS**
WHITE

☐ **RETURNS**
WHITE

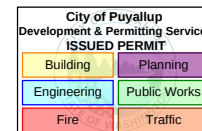

SIGN REVIEW

- ☒ APPROVED
- ☐ APPROVED AS NOTED
- ☐ NOT APPROVED
- ☐ REVISE AND RESUBMIT

REVIEWED BY TENANT
COORDINATION -
CAFARO COMPANY


BY: **Scott DeAscentis**
DATE: **02/12/2026**

THIS REVIEW IS FOR
THE SIGNS, ONLY, AS
SHOWN ON THESE
DOCUMENTS.
APPROVALS ARE NOT
INTENDED TO RELIEVE
THE SIGN CONTRACTOR
OR DESIGNER FROM
COMPLYING WITH ALL
ASPECTS OF THE
LANDLORD CRITERIA,
LEASE EXHIBITS AND
ALL APPLICABLE CODES.

NIGHT VIEW



**UL TRIMLESS CHANNEL LETTER
OR CAPSULE FLUSH MOUNTED**

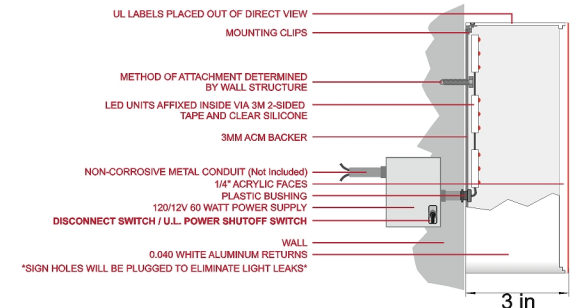

SIGN 2

Separate Electrical Permit is required with the Washington State Department of Labor & Industries.
<https://lni.wa.gov/licensing-permits/electrical/electrical-permits-fees-and-inspections>
 or call for Licensing Information: 1-800-647-0982

SIGN REVIEW	
☒ APPROVED	THIS REVIEW IS FOR THE SIGNS, ONLY, AS SHOWN ON THESE DOCUMENTS. APPROVALS ARE NOT INTENDED TO RELIEVE THE SIGN CONTRACTOR OR DESIGNER FROM COMPLYING WITH ALL ASPECTS OF THE LANDLORD CRITERIA, LEASE EXHIBITS AND ALL APPLICABLE CODES.
☐ APPROVED AS NOTED	
☐ NOT APPROVED	
☐ REVISE AND RESUBMIT	
REVIEWED BY TENANT COORDINATION - CAFARO COMPANY BY: Scott DeAscentis DATE: 02/12/2026	

SIGN DETAILS

Non-Lit Blade Sign with Dimensional Logo & Letters
 Proposed Size: 3.82 sqft

PRSG20260480

34.5 in


28 in

0.5 in 1 in

4.8 in

16 in

MINISO 

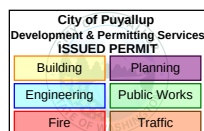

1" PAINTED PVC

1/2" ACRYLIC


SYMBOL	DESCRIPTION
	APPROXIMATE BLADE SIGN LOCATION LEFT SIDE OF STOREFRONT ENTRY CLOSEST TO CENTER COURT

City of Puyallup Development & Permitting Services ISSUED PERMIT	
Building	Planning
Engineering	Public Works
Fire	Traffic

City of Puyallup
Planning
Division
APPROVED

See permit
conditions.
JHulseLew
04/07/2026
2:45:07 PM



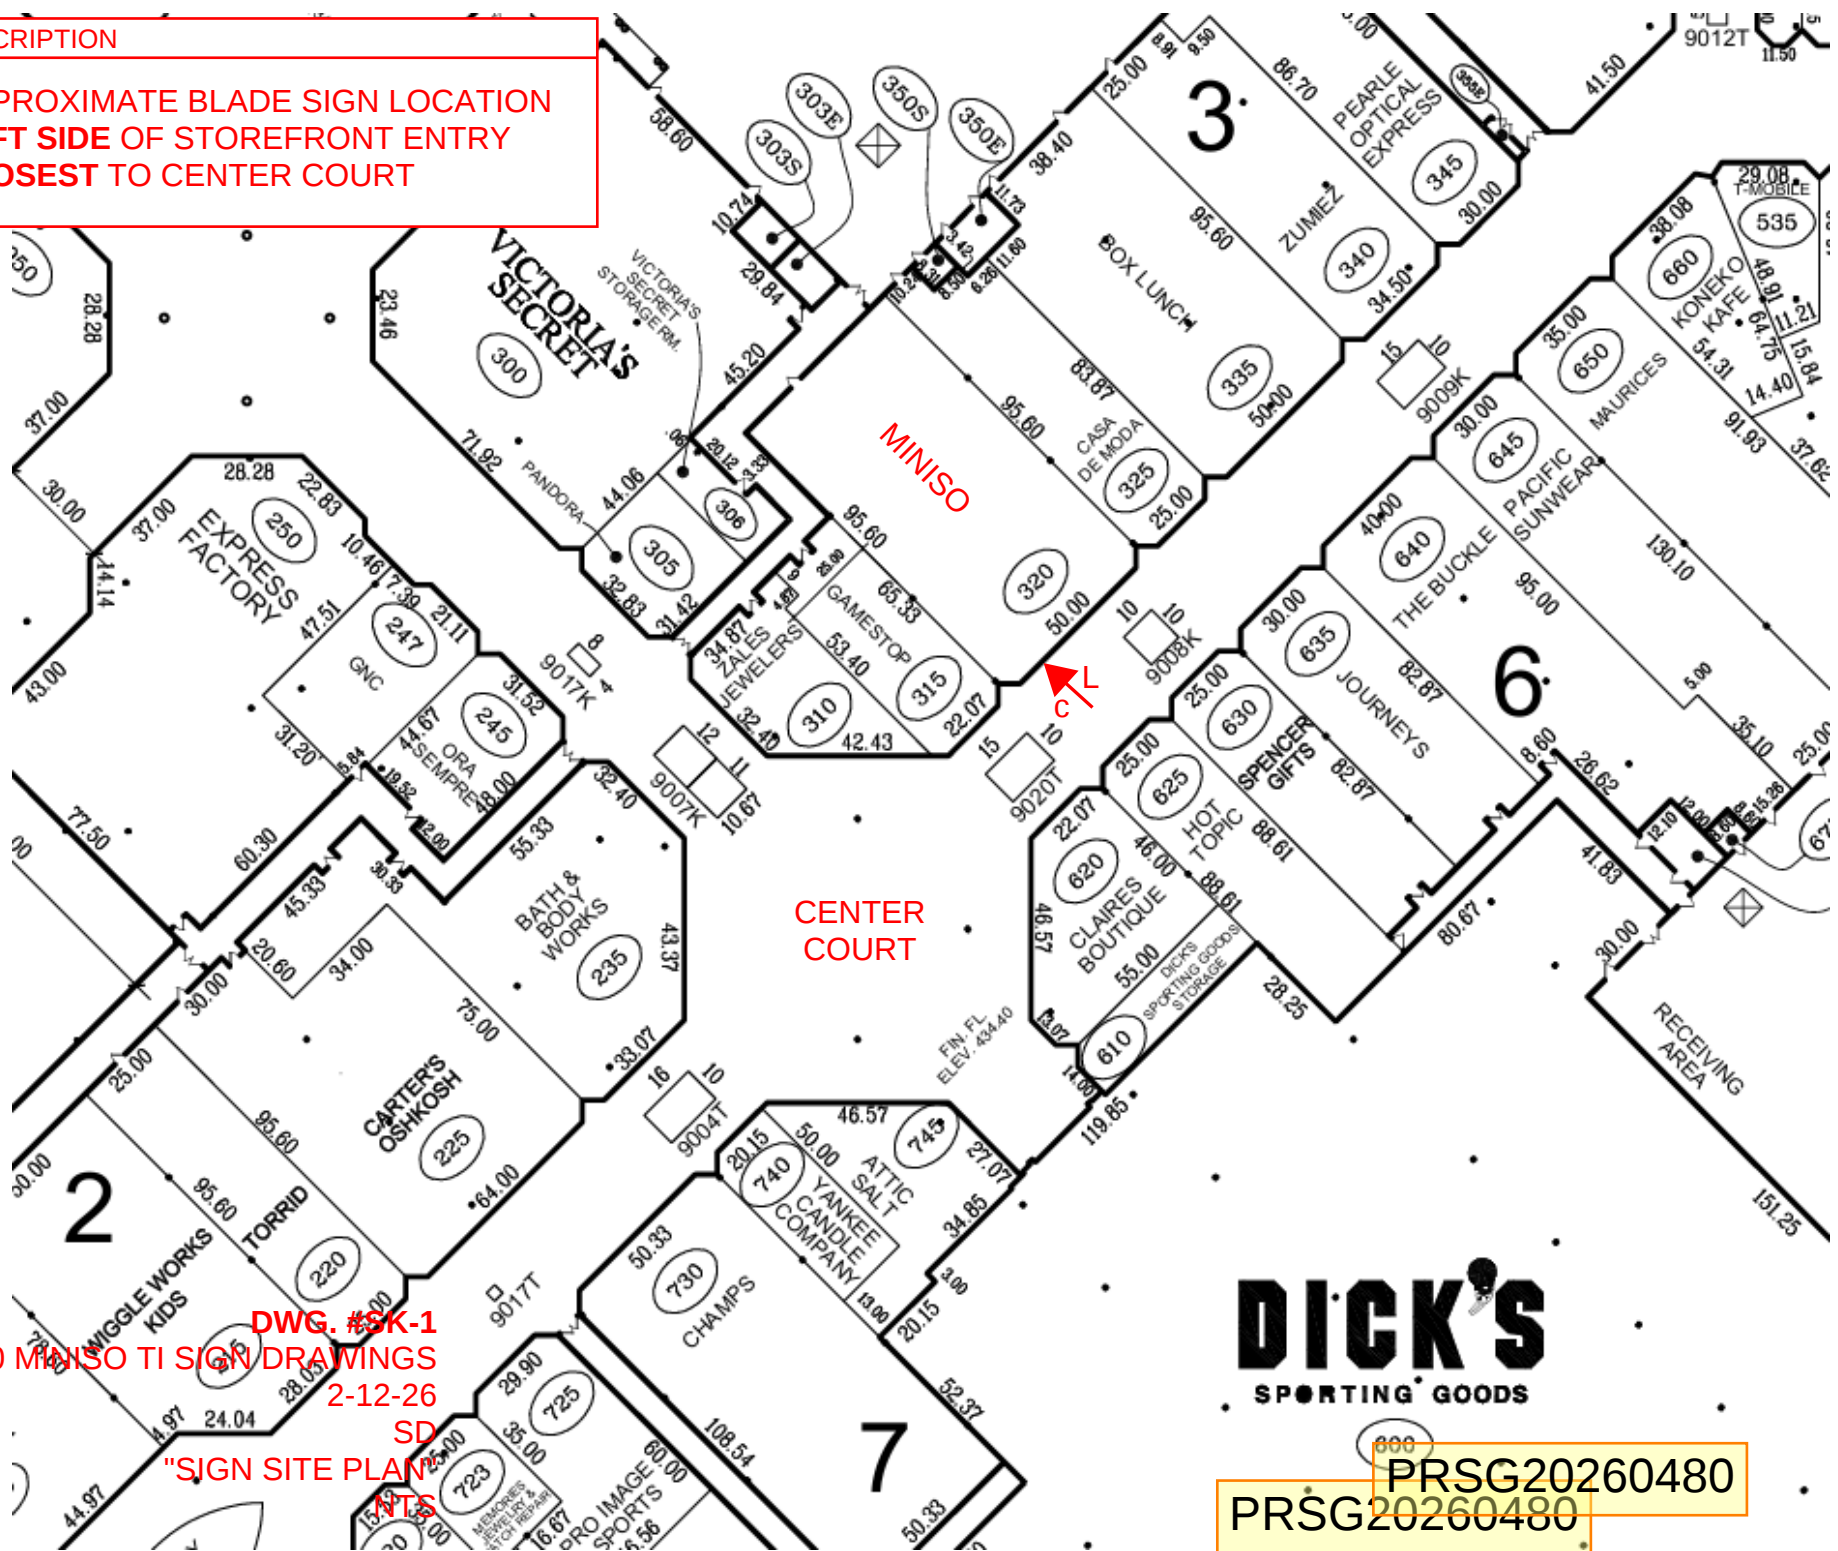



PRSG20260480
PRSG20260480