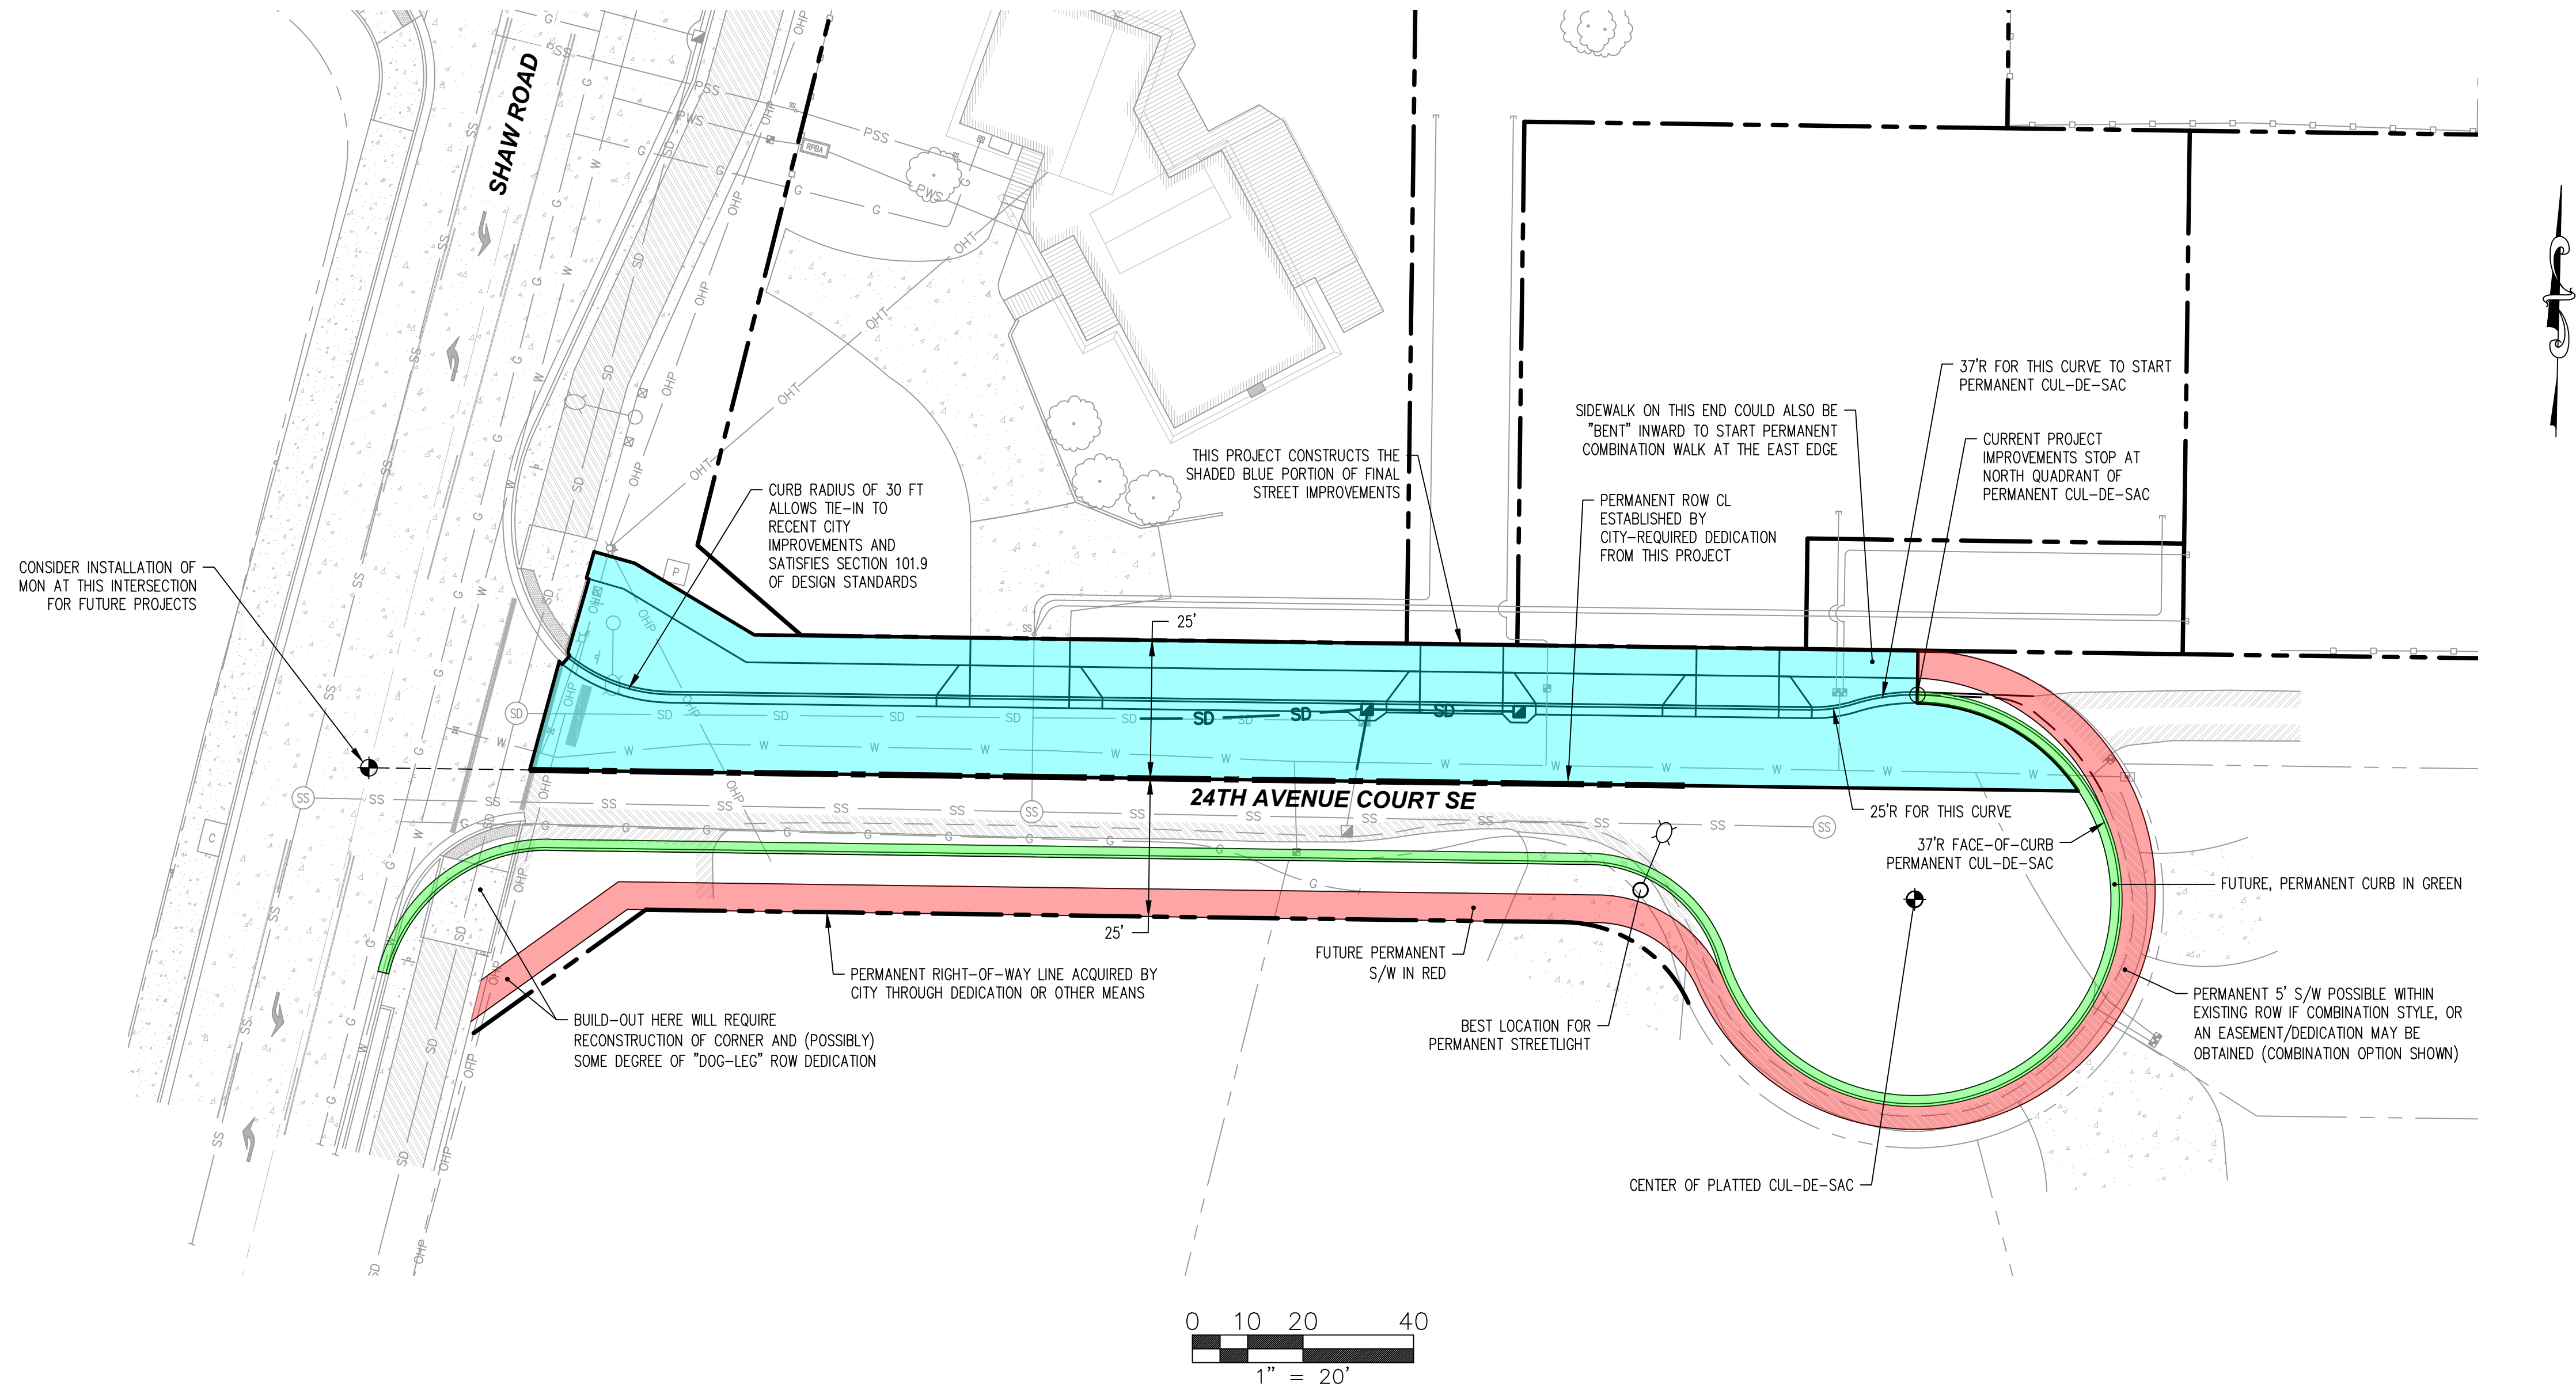


Valor Civil
Engineering,
PLLC

Phone: (253) 861-7741
valorcivilengineering@hotmail.com

SHAO SHORT PLAT
3109 24TH AVENUE COURT SE
PUYALLUP, WA 98374
TAX PARCEL NO. 0419025023

24TH AVENUE COURT SOUTHEAST
CURB ALIGNMENT EXHIBIT

PROJECT NO: 2026-001

DATE: APRIL 20, 2026

SHEET

CA

1 OF 1