


PRROW20260770

The applicant shall notify property owner(s) of blocked driveway(s) at least 24 hours in advance.

Work shall immediately cease in the work zone for a pedestrian spotter, available at all times, to escort pedestrians around the work area.

NIGHT WORK REQUIRED.
ROAD WORK ALLOWED:
Sunday - Thursday
9PM - 5AM
Call communications center at 253-287-4456 on night of work. Request a job start inspection through the CityView portal and leave a message for the inspectors by calling 253-435-3650 at least 48 hours in advance of job start.

The applicant shall notify all residents and businesses within 300 feet of the work area 48 hours in advance of start date by distributing informational door hangers, displaying work on message boards, or on signs posted visibly along the right-of-way. The City-issued permit packet shall be posted at the job site and available to inspectors at all times.

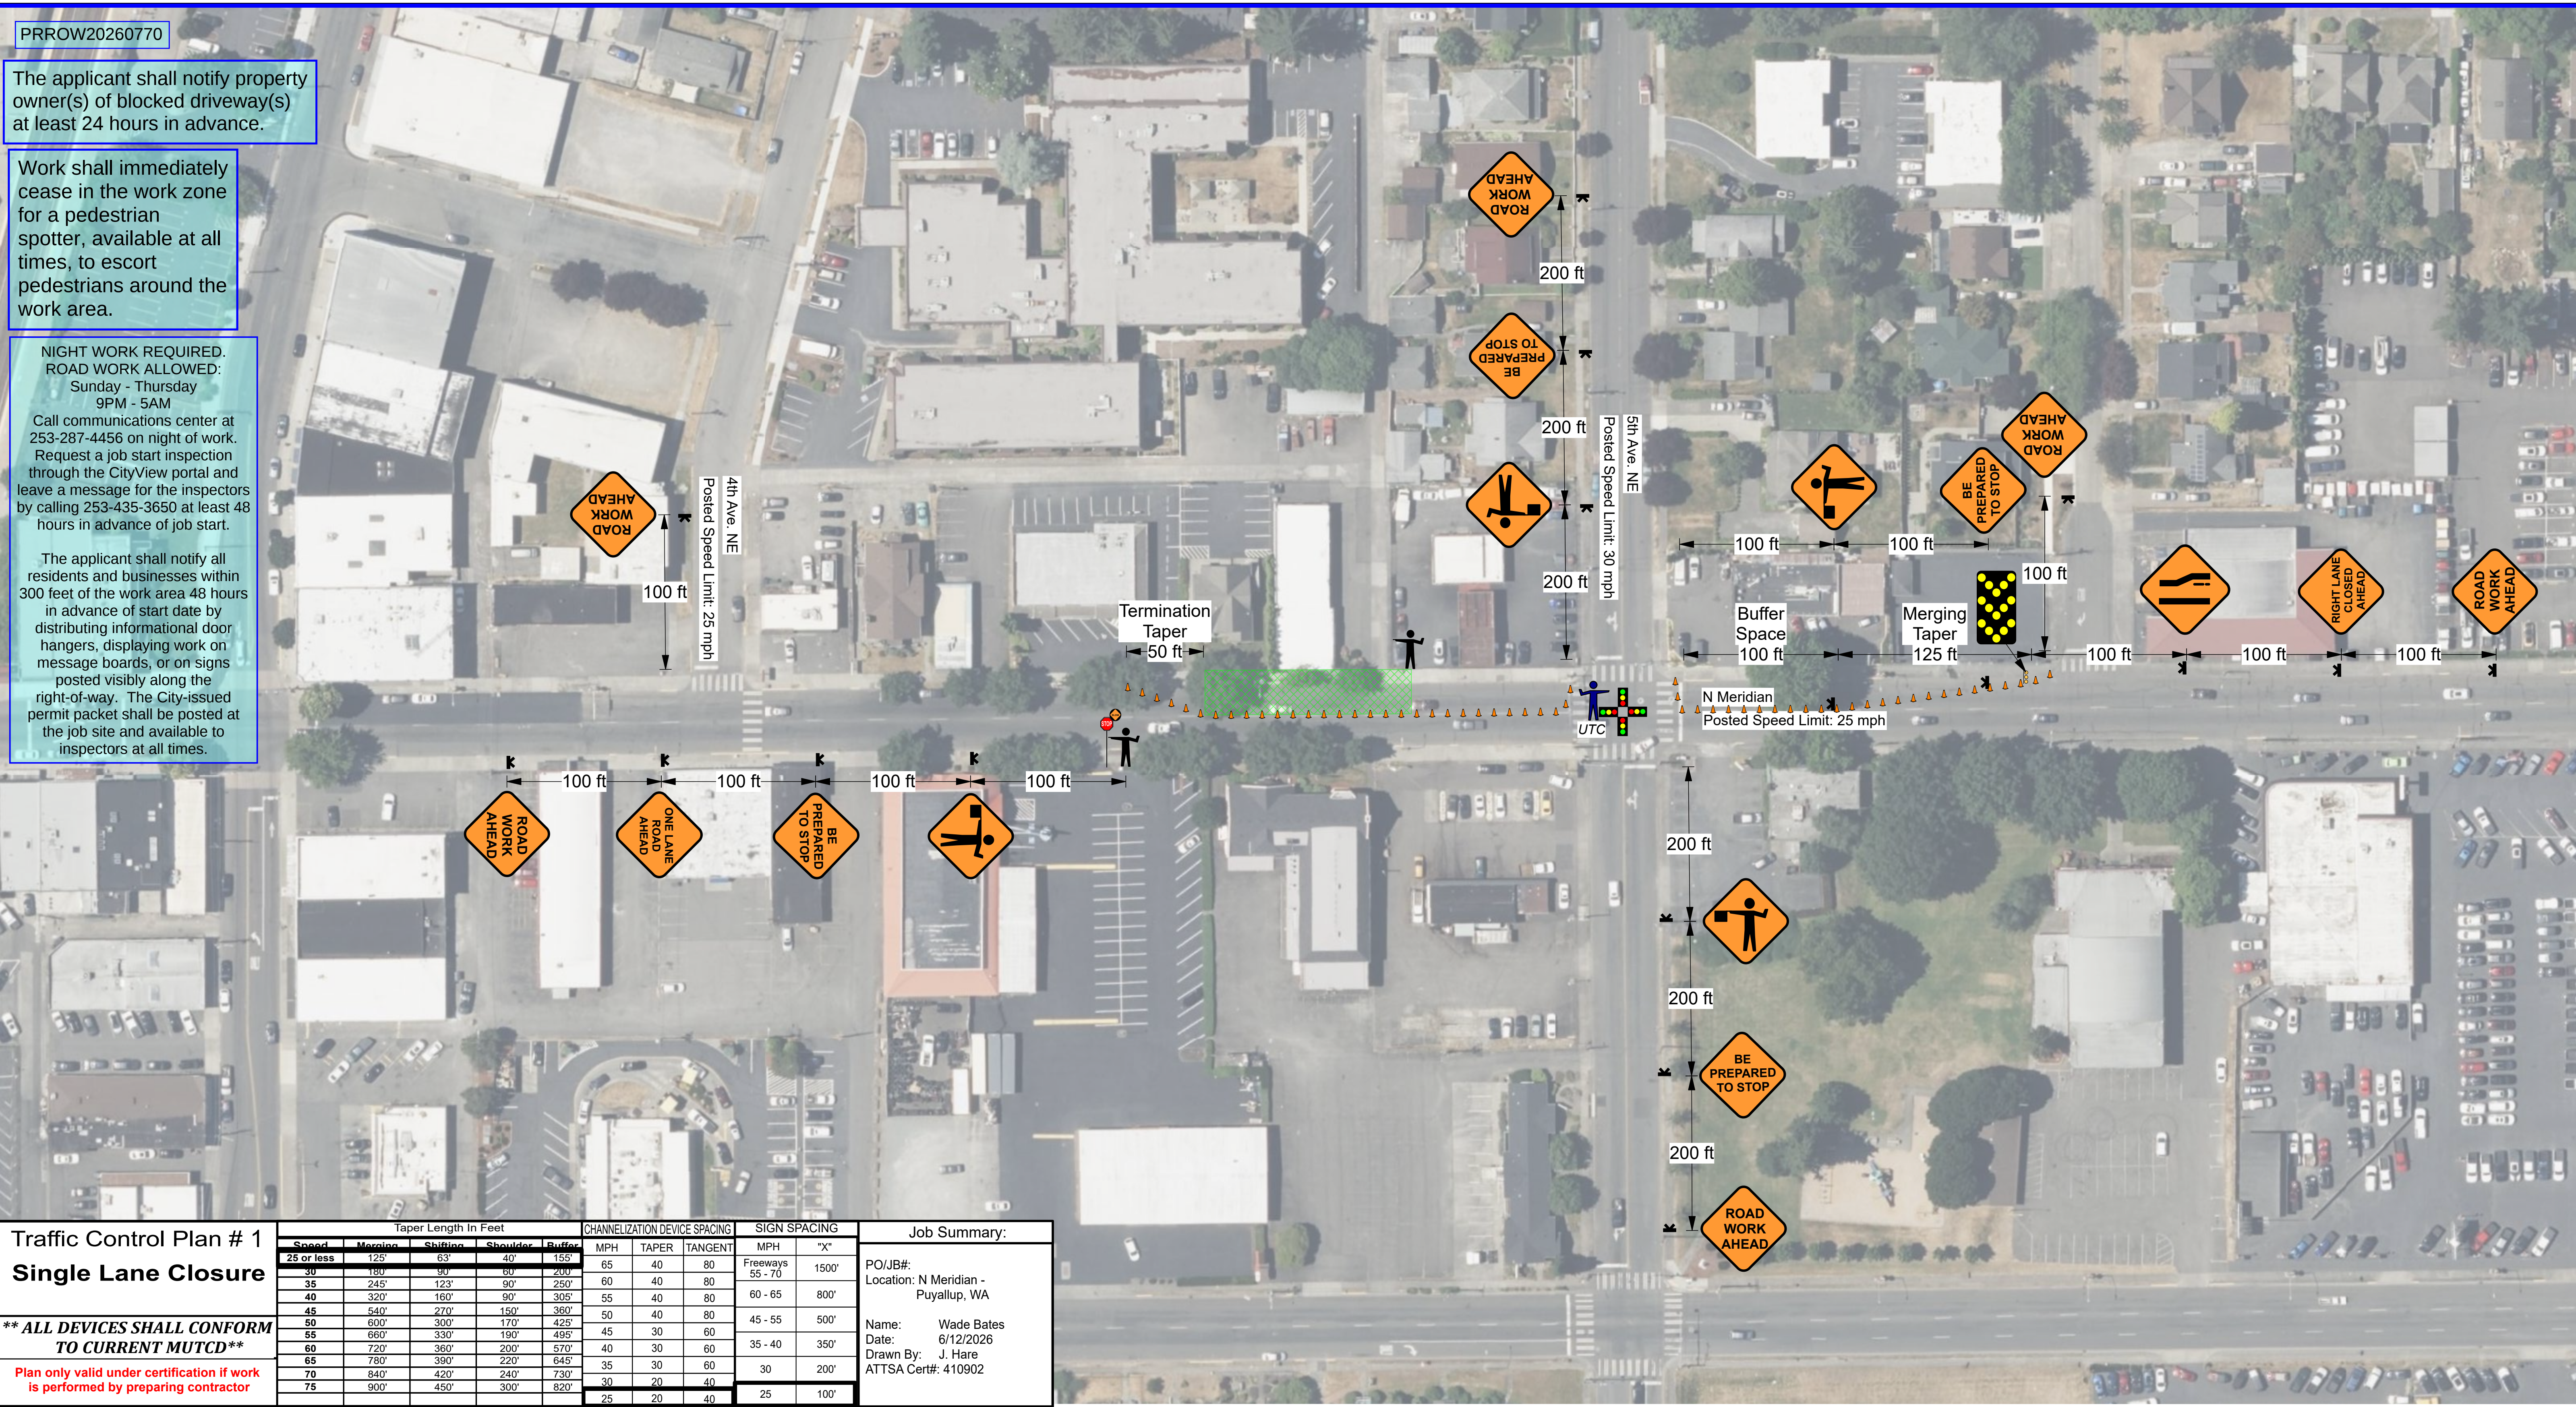

Traffic Control Plan # 1 Single Lane Closure	Taper Length In Feet					CHANNELIZATION DEVICE SPACING			SIGN SPACING		Job Summary:
	Speed	Merging	Shifting	Shoulder	Buffer	MPH	TAPER	TANGENT	MPH	"X"	
** ALL DEVICES SHALL CONFORM TO CURRENT MUTCD** Plan only valid under certification if work is performed by preparing contractor	25 or less	125'	63'	40'	155'	65	40	80	Freeways 55 - 70	1500'	PO/JB#: Location: N Meridian - Puyallup, WA Name: Wade Bates Date: 6/12/2026 Drawn By: J. Hare ATTSA Cert#: 410902
	30	180'	90'	60'	200'	65	40	80	60 - 65	800'	
	35	245'	123'	90'	250'	60	40	80			
	40	320'	160'	90'	305'	55	40	80			
	45	540'	270'	150'	360'	50	40	80	45 - 55	500'	
	50	600'	300'	170'	425'	45	30	60	35 - 40	350'	
	55	660'	330'	190'	495'	40	30	60			
	60	720'	360'	220'	570'	35	30	60			
	65	780'	390'	240'	645'	30	20	40			
	70	840'	420'	240'	730'	25	20	40			
	75	900'	450'	300'	820'						
						25	20	40	25	100'	



1(800)-343-2650
www.awpsafety.com

Project: Geoengineers - S Meridian - Puyallup, WA
Comments:

All signs & devices shall be placed in accordance with the latest provisions of Washington State Department of Transportation (WsDOT) Division of Highways Standard Drawings Manual. with respect to any applicable provisions from the City of Puyallup.

Access to residential and commercial driveways to be maintained at all times.
Flaggers shall be trained in safe temporary traffic control practices.
Flaggers shall remain in constant communications, via two-way radio, at all times.
Applicant shall notify property owner(s) of blocked driveway(s) at least 24 hours in advanced.

Date: 6/12/2026
Author: J. Hare
Reviewer:
Notes:
-Work shall immediately cease when pedestrian enters the work zone.
-Spotters shall help pedestrians through work zones and through crossings.
-Sign spacing may be adjusted to fit field conditions.
-Buffer space may be eliminated or modified to fit field conditions.
-Roads with no posted speed limit have been designed for 30 mph.
-Road Work Ahead signs shall be placed on all cross streets intersecting within the advance signing. The signs should be placed a minimum of 100 feet in advance of the intersection

City of Puyallup
Development & Permitting Services
ISSUED PERMIT


Building	Planning
Engineering	Public Works
Fire	Traffic

Legend

- Arrow Board
- Cone
- Flagger
- Portable Sign Stand
- Spotter
- UTC
- Work Area



PLANS ARE NOT TO SCALE

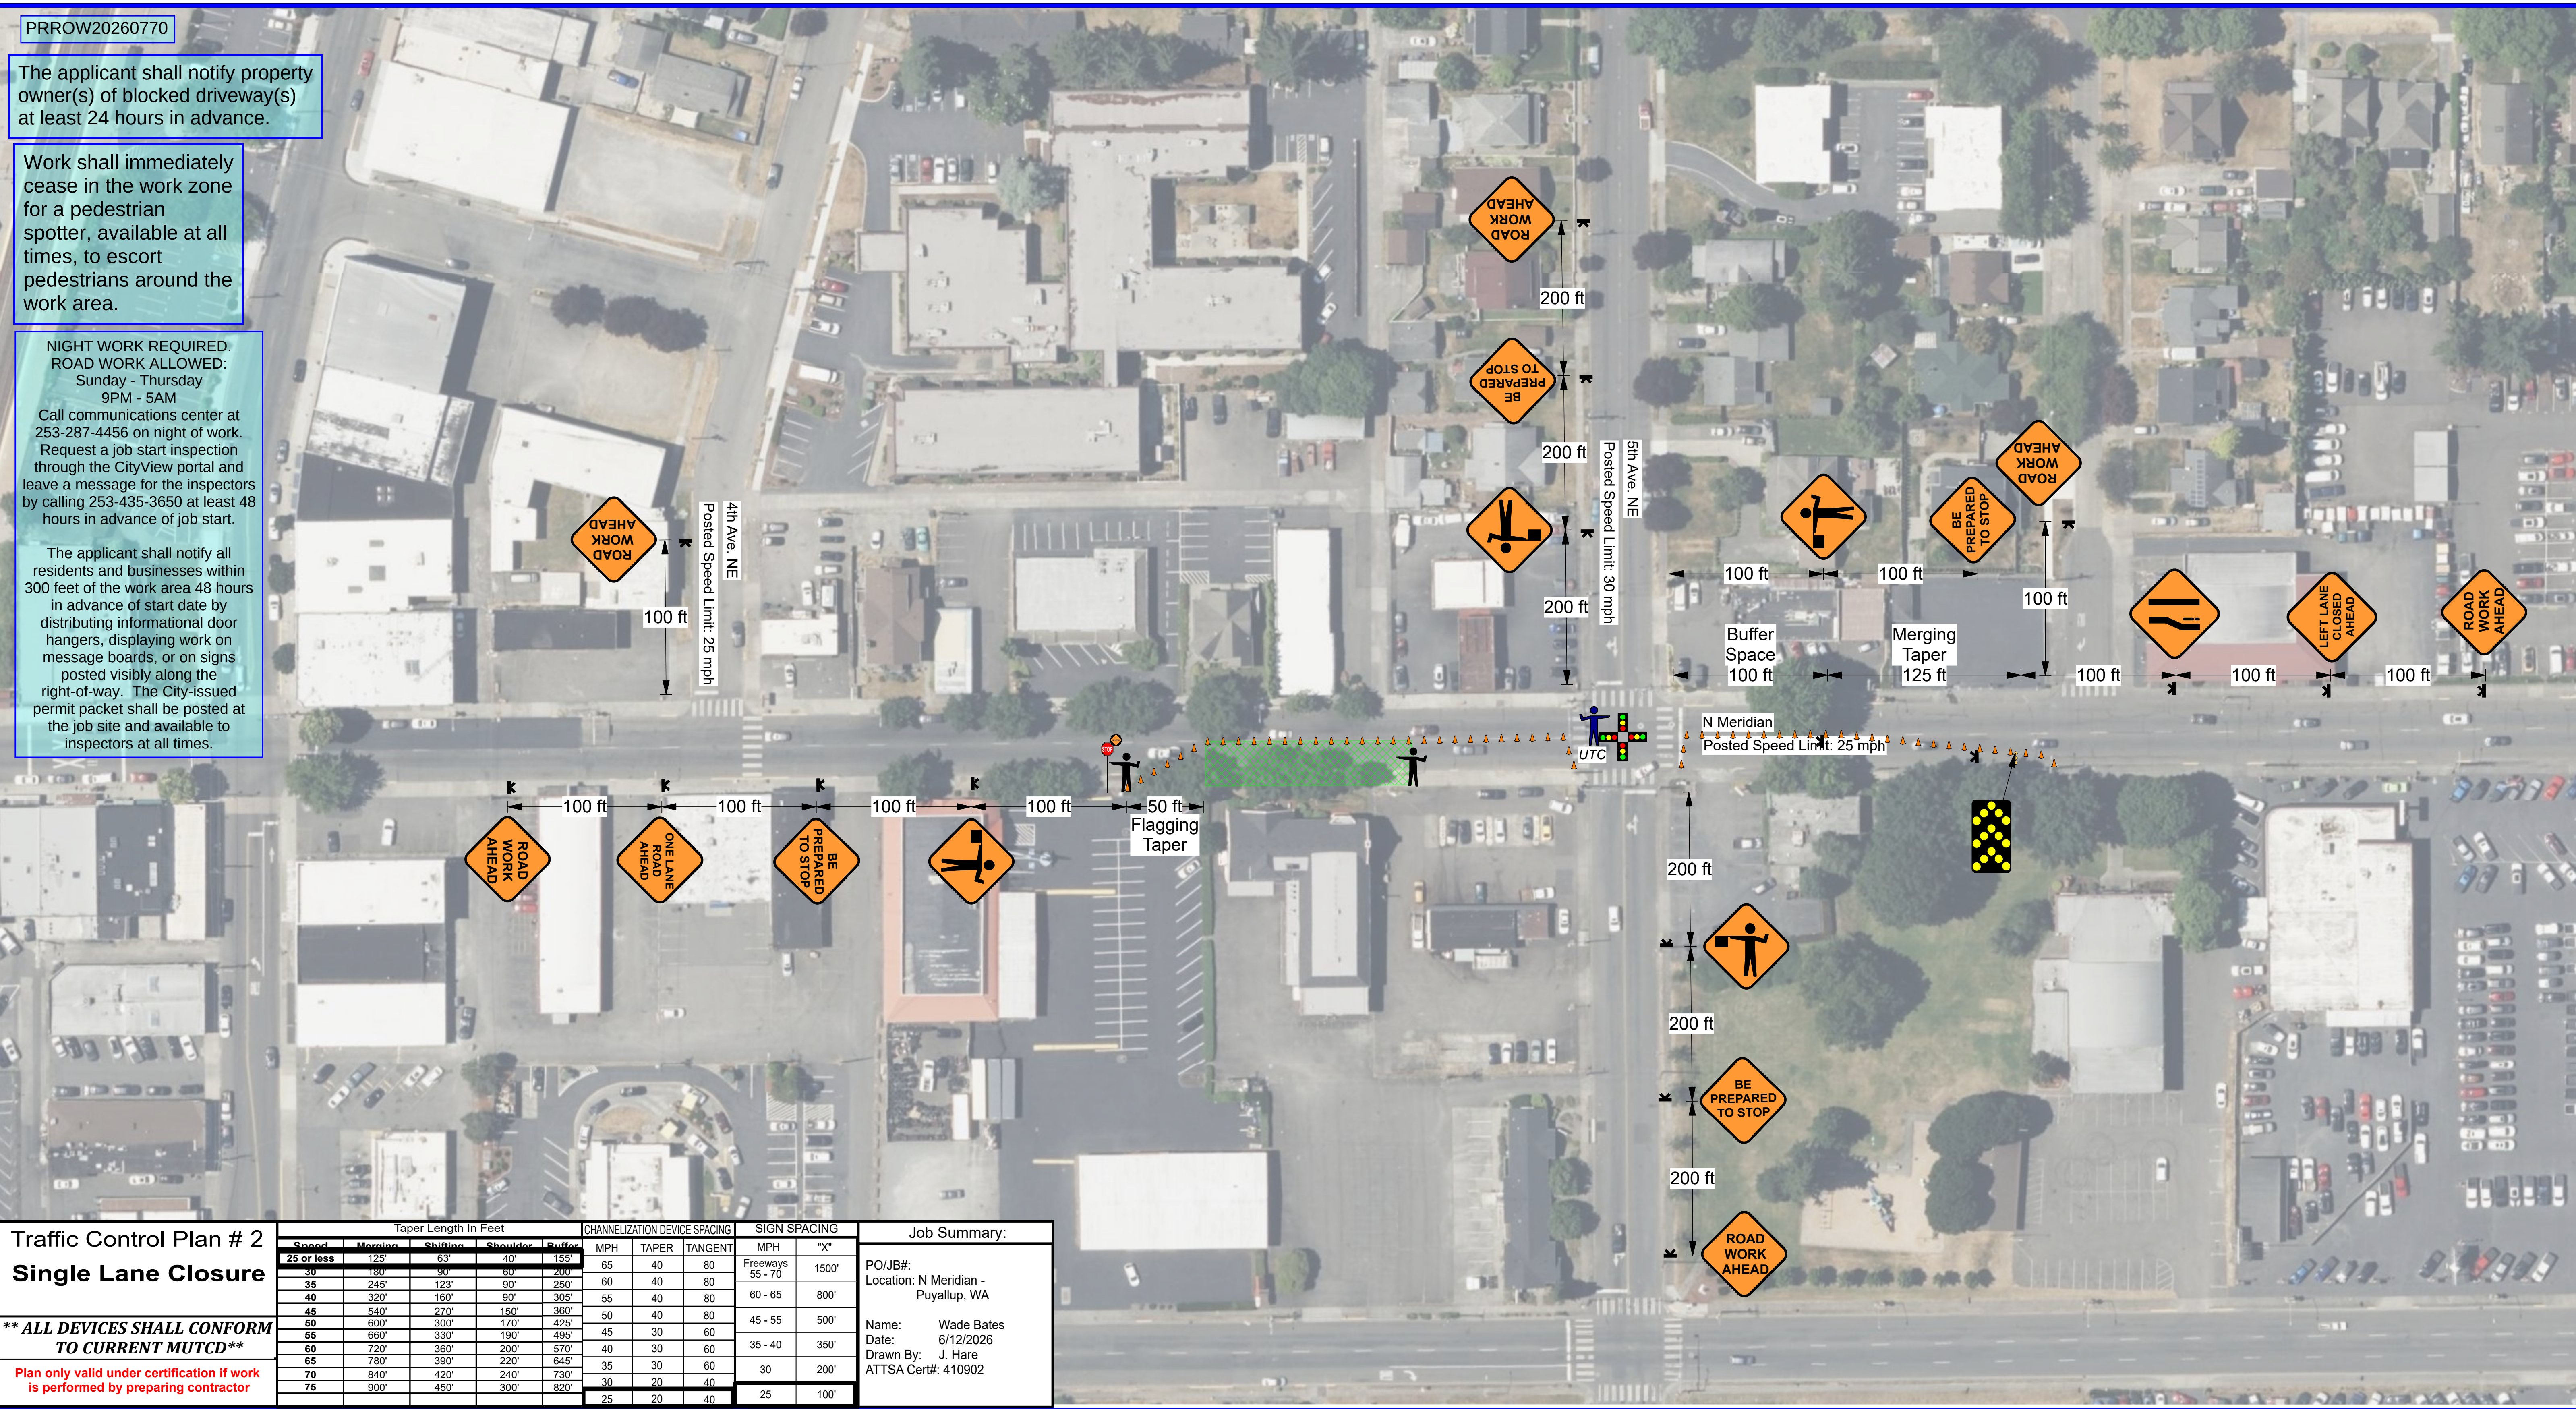


PRROW20260770

The applicant shall notify property owner(s) of blocked driveway(s) at least 24 hours in advance.

Work shall immediately cease in the work zone for a pedestrian spotter, available at all times, to escort pedestrians around the work area.

NIGHT WORK REQUIRED.
ROAD WORK ALLOWED:
Sunday - Thursday
9PM - 5AM
Call communications center at 253-287-4456 on night of work. Request a job start inspection through the CityView portal and leave a message for the inspectors by calling 253-435-3650 at least 48 hours in advance of job start.

The applicant shall notify all residents and businesses within 300 feet of the work area 48 hours in advance of start date by distributing informational door hangers, displaying work on message boards, or on signs posted visibly along the right-of-way. The City-issued permit packet shall be posted at the job site and available to inspectors at all times.

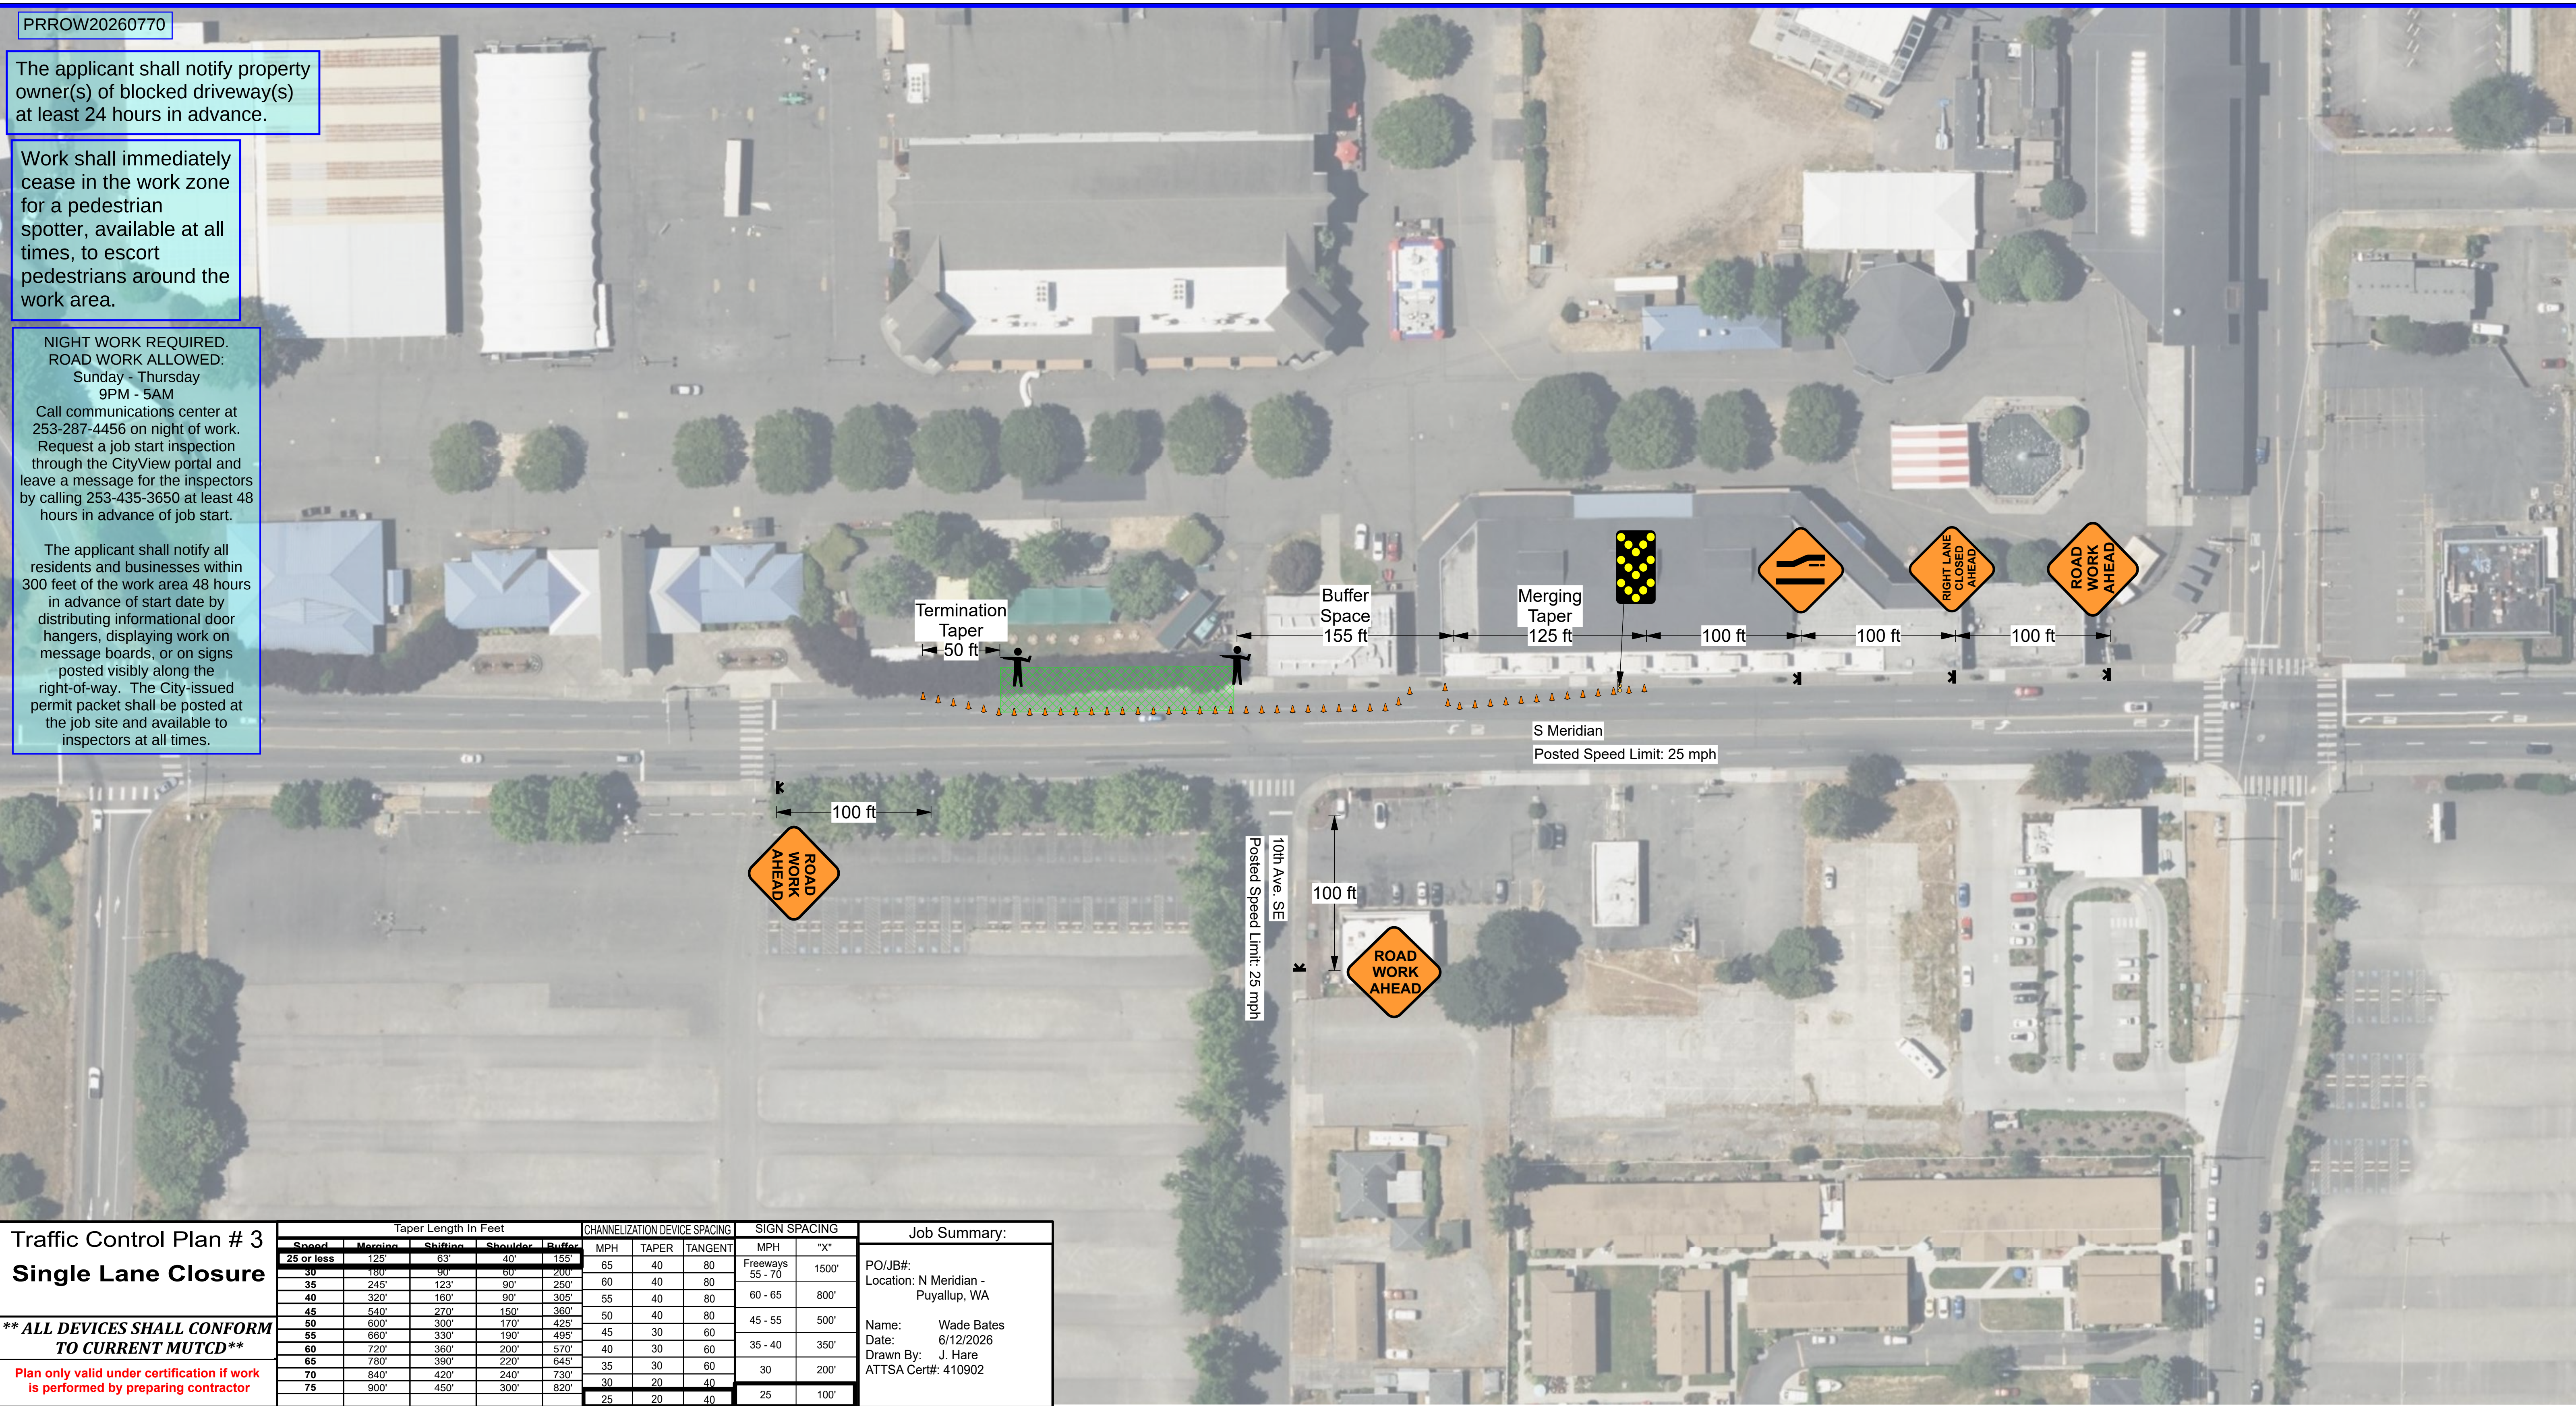

Traffic Control Plan # 3 Single Lane Closure	Taper Length In Feet					CHANNELIZATION DEVICE SPACING			SIGN SPACING		Job Summary:
	Speed	Merging	Shifting	Shoulder	Buffer	MPH	TAPER	TANGENT	MPH	"X"	
	25 or less	125'	63'	40'	155'						
** ALL DEVICES SHALL CONFORM TO CURRENT MUTCD** Plan only valid under certification if work is performed by preparing contractor	30	180'	90'	60'	200'	65	40	80	Freeways 55 - 70	1500'	PO/JB#: Location: N Meridian - Puyallup, WA Name: Wade Bates Date: 6/12/2026 Drawn By: J. Hare ATTSA Cert#: 410902
	35	245'	123'	90'	250'	60	40	80	60 - 65	800'	
	40	320'	160'	90'	305'	55	40	80			
	45	540'	270'	150'	360'	50	40	80	45 - 55	500'	
	50	600'	300'	170'	425'	45	30	60			
	55	660'	330'	190'	495'	40	30	60	35 - 40	350'	
	60	720'	360'	220'	570'	35	30	60			
	65	780'	390'	220'	645'	30	20	40			
	70	840'	420'	240'	730'						
	75	900'	450'	300'	820'	25	20	40	25	100'	



1(800)-343-2650
www.awpsafety.com

Project: Geoengineers - S Meridian - Puyallup, WA
Comments:

All signs & devices shall be placed in accordance with the latest provisions of Washington State Department of Transportation (WsDOT) Division of Highways Standard Drawings Manual. with respect to any applicable provisions from the City of Puyallup.

Access to residential and commercial driveways to be maintained at all times.
Flaggers shall be trained in safe temporary traffic control practices.
Flaggers shall remain in constant communications, via two-way radio, at all times.
Applicant shall notify property owner(s) of blocked driveway(s) at least 24 hours in advanced.


Date: 6/12/2026
Author: J. Hare
Reviewer:
Notes:
-Work shall immediately cease when pedestrian enters the work zone.
-Spotters shall help pedestrians through work zones and through crossings.
-Sign spacing may be adjusted to fit field conditions.
-Buffer space may be eliminated or modified to fit field conditions.
-Roads with no posted speed limit have been designed for 30 mph.
-Road Work Ahead signs shall be placed on all cross streets intersecting within the advance signing. The signs should be placed a minimum of 100 feet in advance of the intersection

City of Puyallup
Development & Permitting Services
ISSUED PERMIT

Building	Planning
Engineering	Public Works
Fire	Traffic

Legend

- Arrow Board
- Cone
- Portable Sign Stand
- Spotter
- Work Area

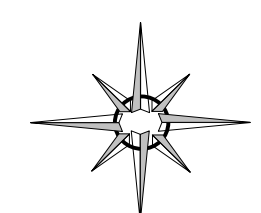

PLANS ARE NOT TO SCALE


PRROW20260770

The applicant shall notify property owner(s) of blocked driveway(s) at least 24 hours in advance.

Work shall immediately cease in the work zone for a pedestrian spotter, available at all times, to escort pedestrians around the work area.

NIGHT WORK REQUIRED.
ROAD WORK ALLOWED:
Sunday - Thursday
9PM - 5AM
Call communications center at 253-287-4456 on night of work. Request a job start inspection through the CityView portal and leave a message for the inspectors by calling 253-435-3650 at least 48 hours in advance of job start.

The applicant shall notify all residents and businesses within 300 feet of the work area 48 hours in advance of start date by distributing informational door hangers, displaying work on message boards, or on signs posted visibly along the right-of-way. The City-issued permit packet shall be posted at the job site and available to inspectors at all times.

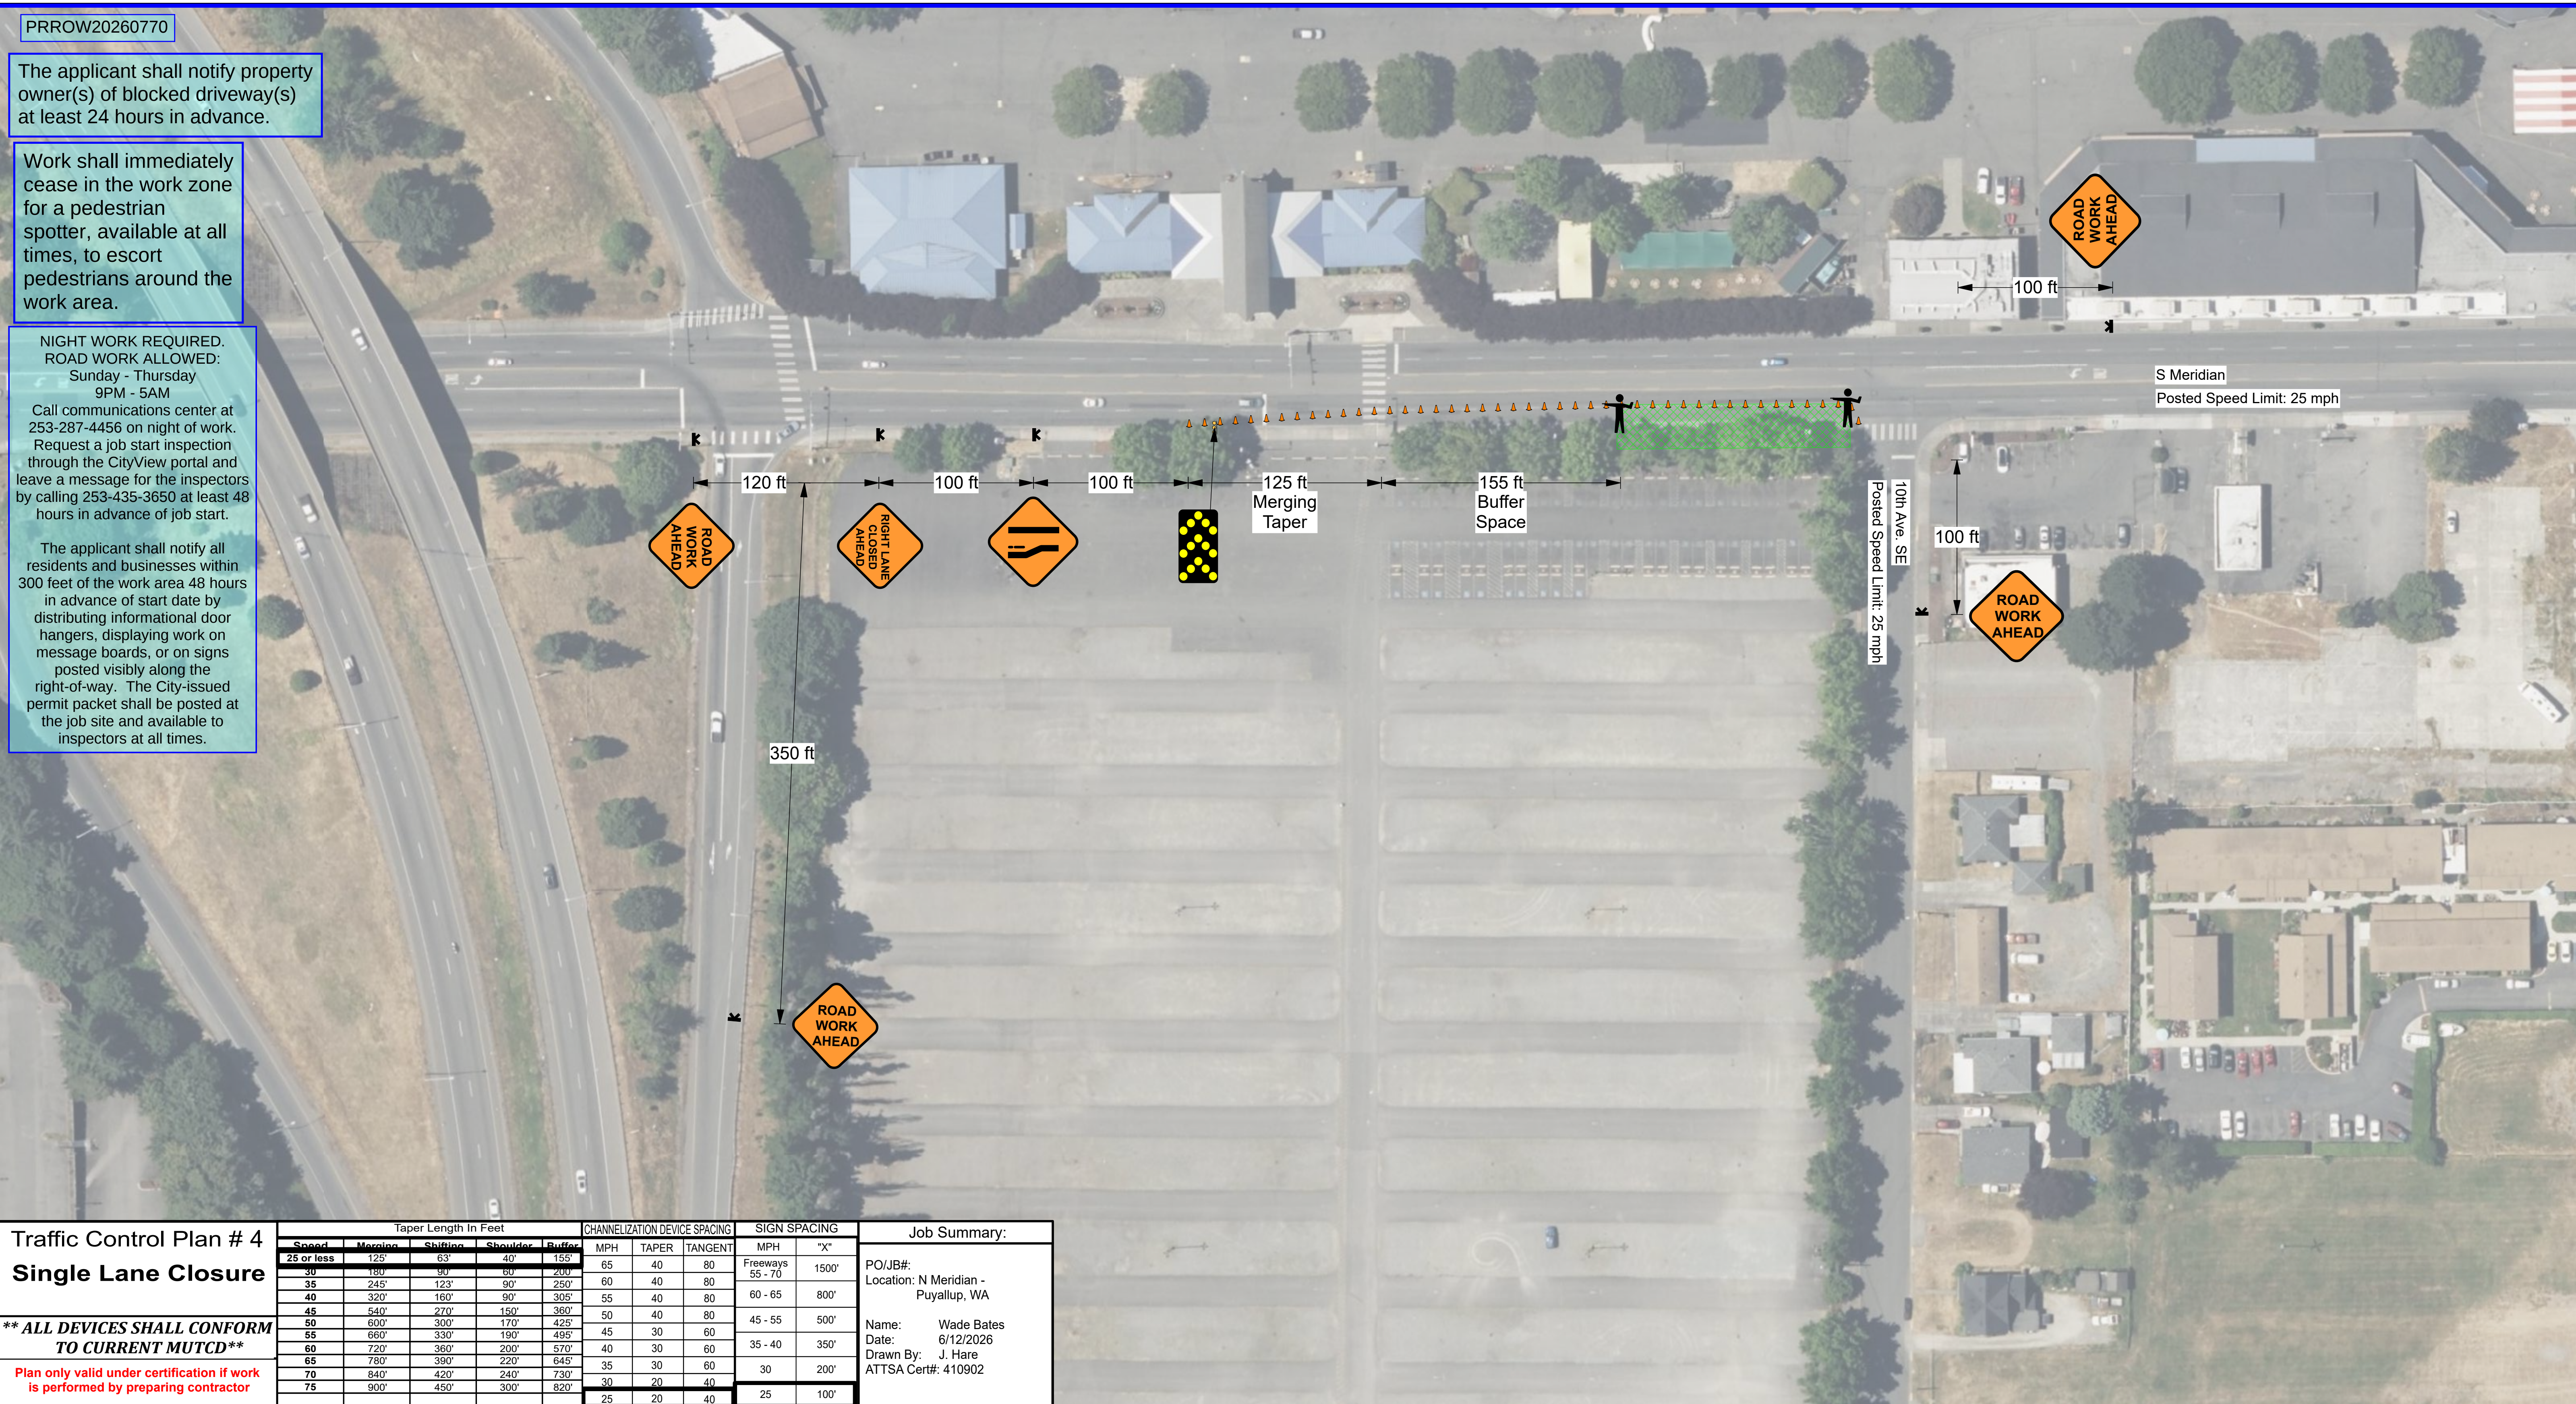

Traffic Control Plan # 4 Single Lane Closure	Taper Length In Feet					CHANNELIZATION DEVICE SPACING			SIGN SPACING		Job Summary:
	Speed	Merging	Shifting	Shoulder	Buffer	MPH	TAPER	TANGENT	MPH	"X"	
	25 or less	125'	63'	40'	155'						
** ALL DEVICES SHALL CONFORM TO CURRENT MUTCD** Plan only valid under certification if work is performed by preparing contractor	30	180'	90'	60'	200'	65	40	80	Freeways 55 - 70	1500'	PO/JB#: Location: N Meridian - Puyallup, WA Name: Wade Bates Date: 6/12/2026 Drawn By: J. Hare ATTSA Cert#: 410902
	35	245'	123'	90'	250'	60	40	80	60 - 65	800'	
	40	320'	160'	90'	305'	55	40	80			
	45	540'	270'	150'	360'	50	40	80	45 - 55	500'	
	50	600'	300'	170'	425'	45	30	60			
	55	660'	330'	190'	495'	40	30	60	35 - 40	350'	
	60	720'	360'	200'	570'	35	30	60	30	200'	
	65	780'	390'	220'	645'	30	20	40			
	70	840'	420'	240'	730'						
	75	900'	450'	300'	820'	25	20	40	25	100'	



1(800)-343-2650
www.awpsafety.com

Project: Geoengineers - S Meridian - Puyallup, WA

Comments:

All signs & devices shall be placed in accordance with the latest provisions of Washington State Department of Transportation (WsDOT) Division of Highways Standard Drawings Manual. with respect to any applicable provisions from the City of Puyallup.

Access to residential and commercial driveways to be maintained at all times.
Flaggers shall be trained in safe temporary traffic control practices.
Flaggers shall remain in constant communications, via two-way radio, at all times.
Applicant shall notify property owner(s) of blocked driveway(s) at least 24 hours in advanced.

Date: 6/12/2026
Author: J. Hare
Reviewer:

Notes:

- Work shall immediately cease when pedestrian enters the work zone.
- Spotters shall help pedestrians through work zones and through crossings.
- Sign spacing may be adjusted to fit field conditions.
- Buffer space may be eliminated or modified to fit field conditions.
- Roads with no posted speed limit have been designed for 30 mph.
- Road Work Ahead signs shall be placed on all cross streets intersecting within the advance signing. The signs should be placed a minimum of 100 feet in advance of the intersection

City of Puyallup
Development & Permitting Services
ISSUED PERMIT

Building	Planning
Engineering	Public Works
Fire	Traffic

Legend

- Arrow Board
- ▲ Cone
- ⚡ Portable Sign Stand
- ♣ Spotter
- ▨ Work Area



PLANS ARE NOT TO SCALE

Sheet 4 of 4