




SITE MAP

Woods Coffee | 1127 E Main Ave ~ Puyallup, WA 98372

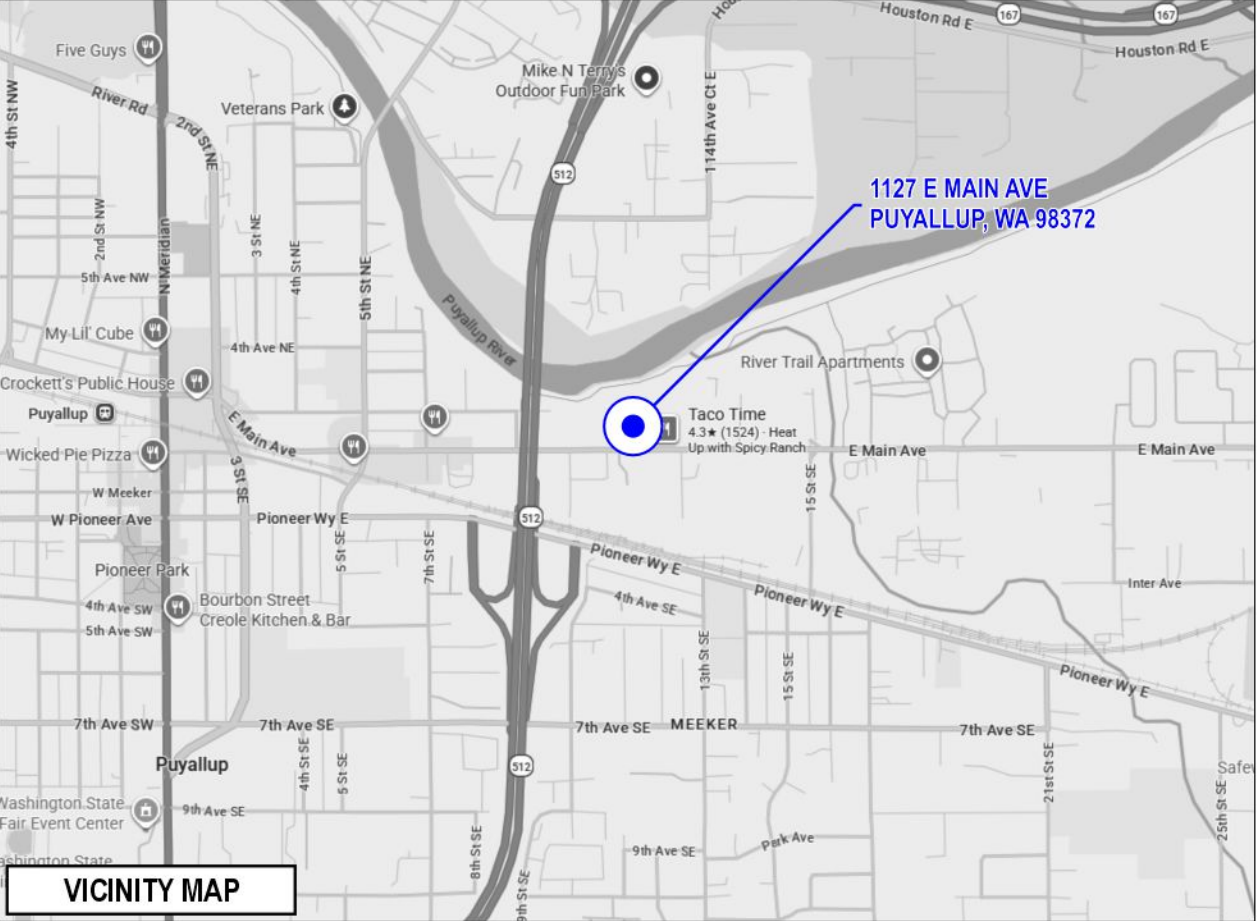

Approval of submitted plans is not an approval of omissions or oversights by this office or non compliance with any applicable regulations of local government. The contractor is responsible for making sure that the building complies with all applicable codes and regulations of the local government.

The approved construction plans, documents, and all engineering must be posted on the job at all inspections in a visible and readily accessible location.

Full sized legible color plans are required to be provided by the permittee on site for inspection.

Separate Electrical Permit is required with the Washington State Department of Labor & Industries.
<https://lni.wa.gov/licensing-permits/electrical/electrical-permits-fees-and-inspections>
or call for Licensing Information: 1-800-647-0982

City of Puyallup
Building
REVIEWED
FOR
COMPLIANCE

SKinnear
07/31/2026
9:18:16 AM


City of Puyallup
Development & Permitting Services
ISSUED PERMIT

Building	Planning
Engineering	Public Works
Fire	Traffic

Z:\Projects\Woods Coffee\Puyallup - 1127 E Main Ave\2026\126042\Working Files\Permit\126042\permitsetB_7.6.2026.cdr

	766 Marine Drive Bellingham, WA 98225 360.671.7165 SignsPlusNW.com	 	Proposal ☐	Permit ☒	Final ☐	Client: Woods Coffee, The	Project Mgr. Jim Sutterfield	Designer TJF	Orig. Draft 6.25.2026	Rev. Draft 7.6.2026 TJF	SITE MAP	PRSG20260966
			Client Approval	Sign: Date:								
			Project Mgr. Approval	Sign: Date:								
			JOB # 126042		PAGE # SITE MAP							

SIGN ID	NAME	PAGE
ST5.1	Post & Panel Sign	A-2
ST5.2	Post & Panel Sign	A-3
ST5.3	Post & Panel Sign	A-4
ST6	Clearance Bar	A-5
ST7	Order Canopy Menu & Speaker	A-6
ST8	3-Panel Menu	A-7
ST9	Graphics - Monument Sign	A-8

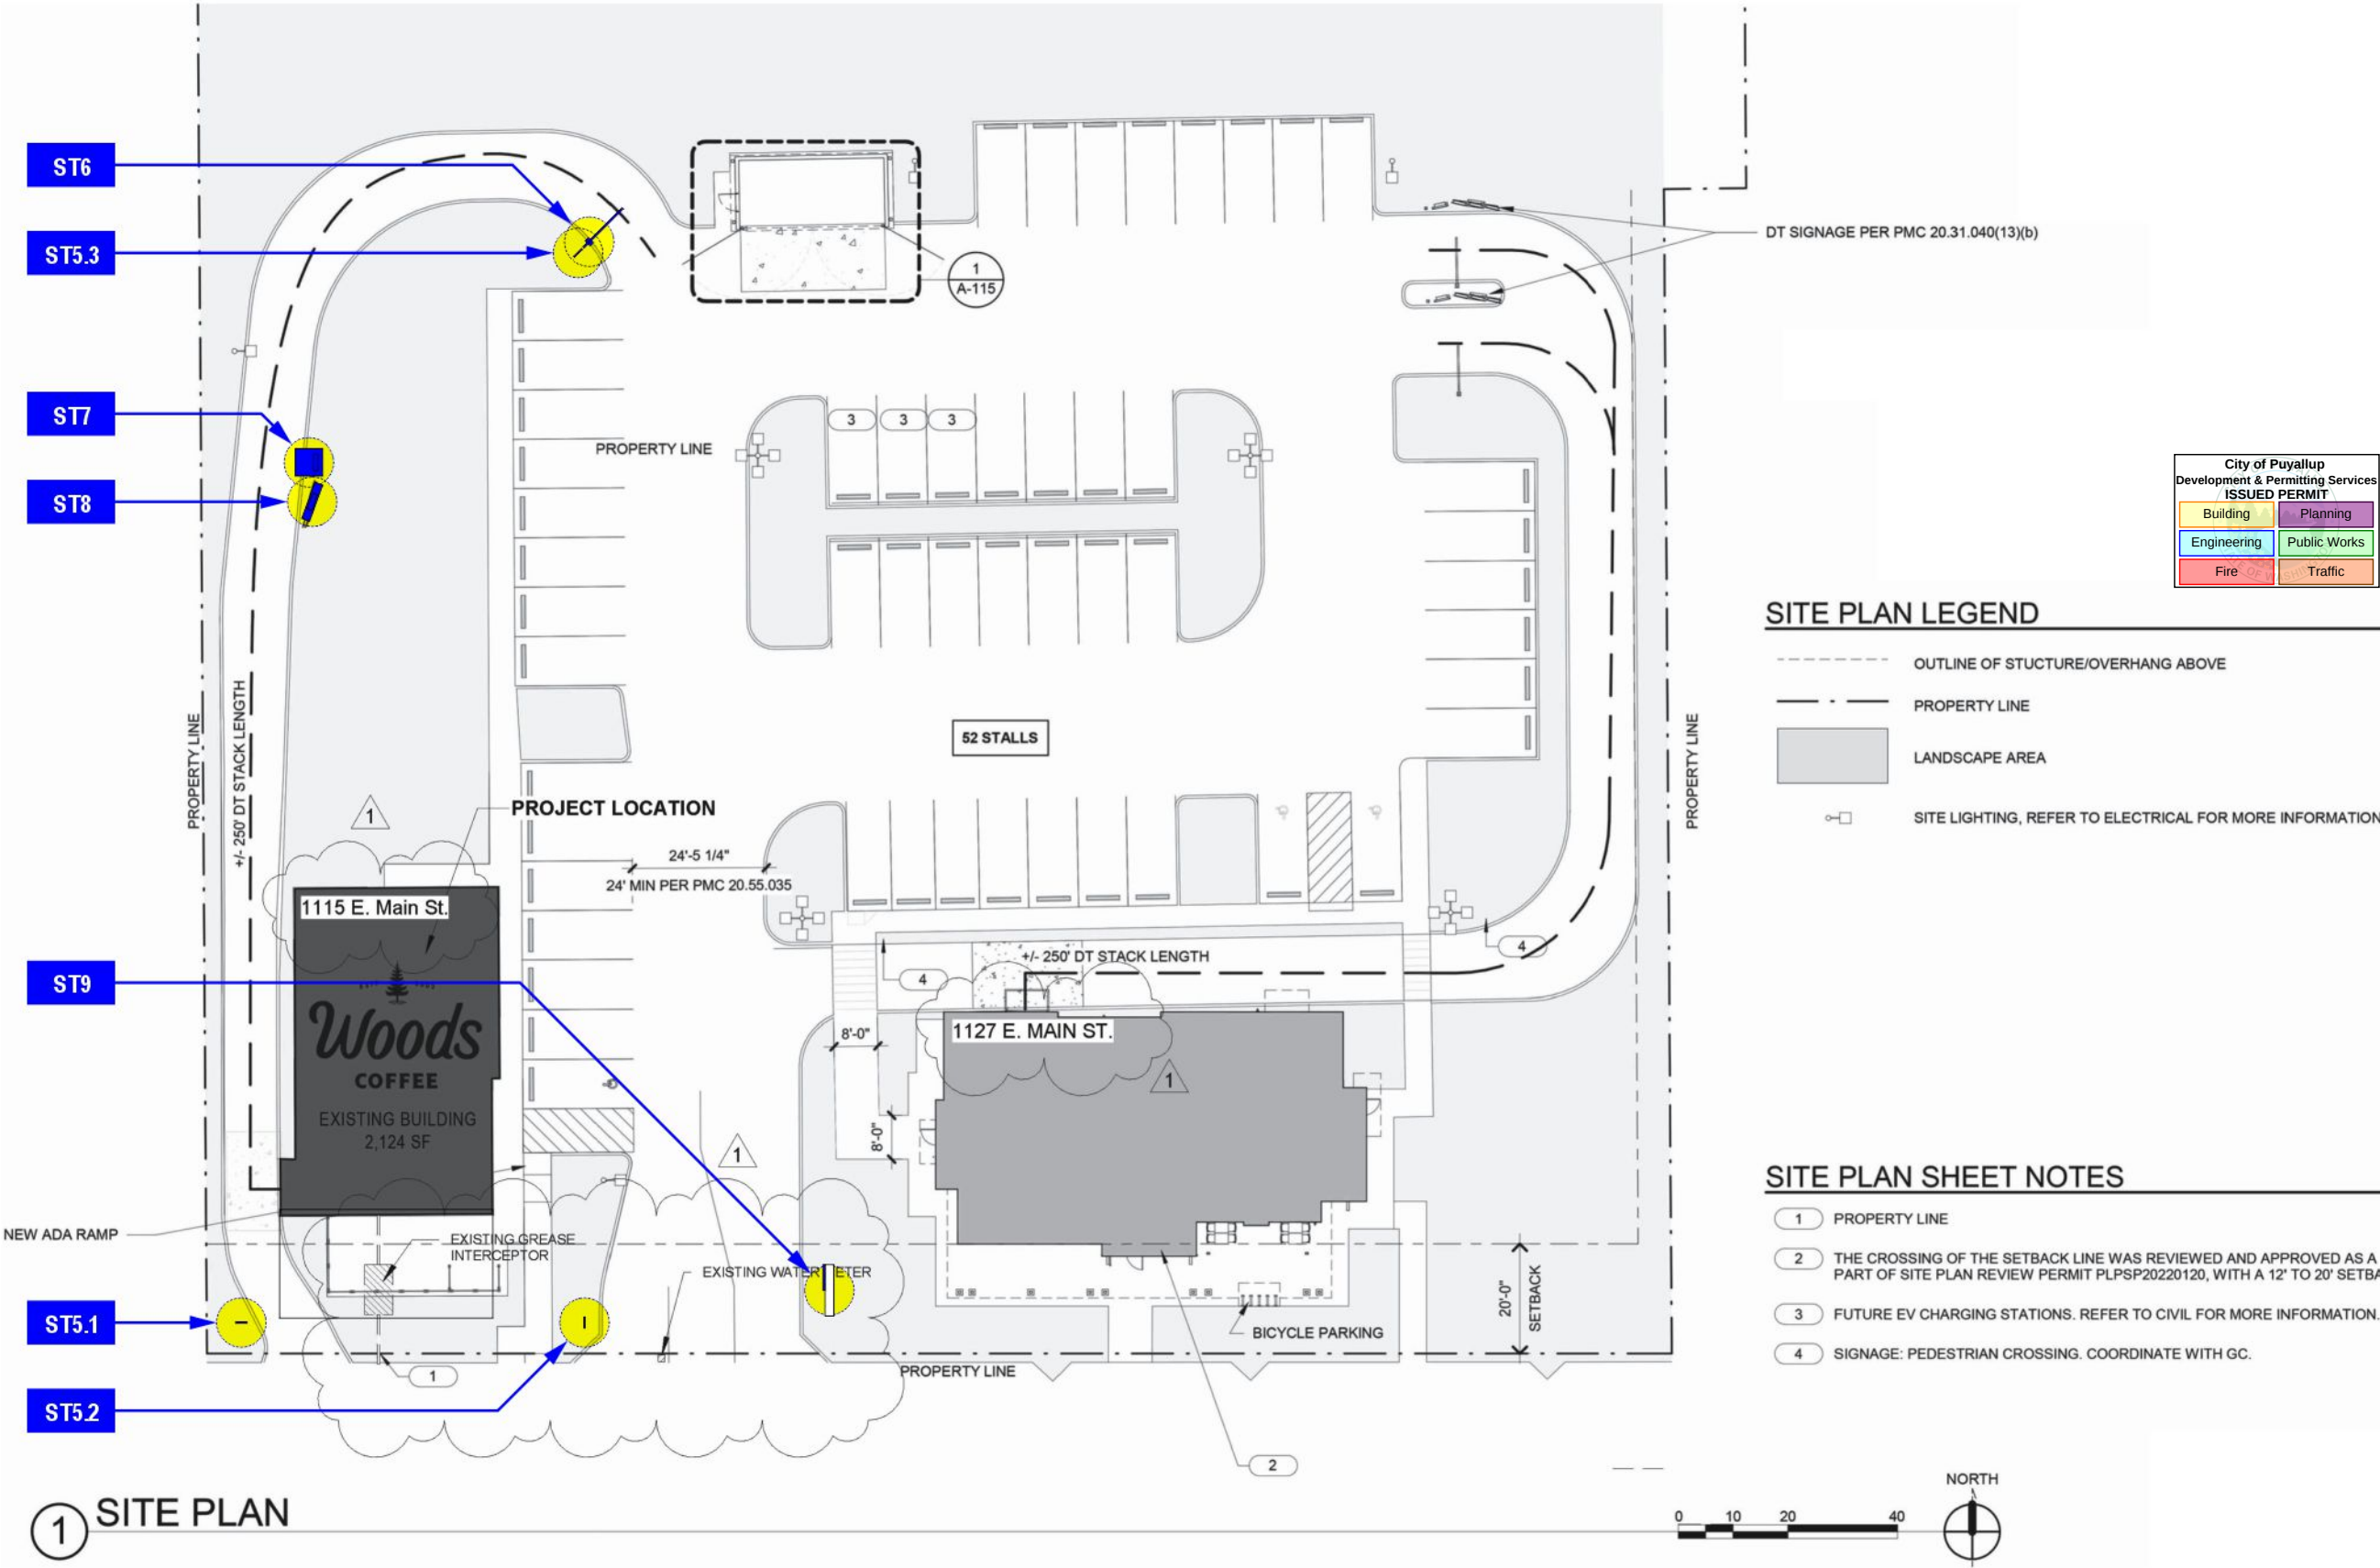

Z:\Projects\Woods Coffee\Puyallup - 1127 E Main Ave\2026\126042\Working Files\Permit\126042\permitsetB_7.6.2026.cdr



SIGNS PLUS™

766 Marine Drive
Bellingham, WA 98225
360.671.7165
SignsPlusNW.com



Underwriters
Laboratories Inc.®



INTERNATIONAL SIGN ASSOCIATION



NORTHWEST SIGN COUNCIL

Proposal
Artwork

☐

Permit
Plans

☒

Final
Artwork

☐

Client: Woods Coffee, The

JOB #

126042

PAGE #

A-1

Project Mgr. Jim Sutterfield

Designer TJF

Orig. Draft 6.25.2026

Rev. Draft 7.6.2026 TJF

SITE PLAN

PRSG20260966



NORTH ELEVATION

SCALE: 1 1/2" = 1'-0"


ST5.1

TOTAL SIGN AREA = 4.0 SF. PER FACE





SOUTH ELEVATION

SCALE: 1 1/2" = 1'-0"

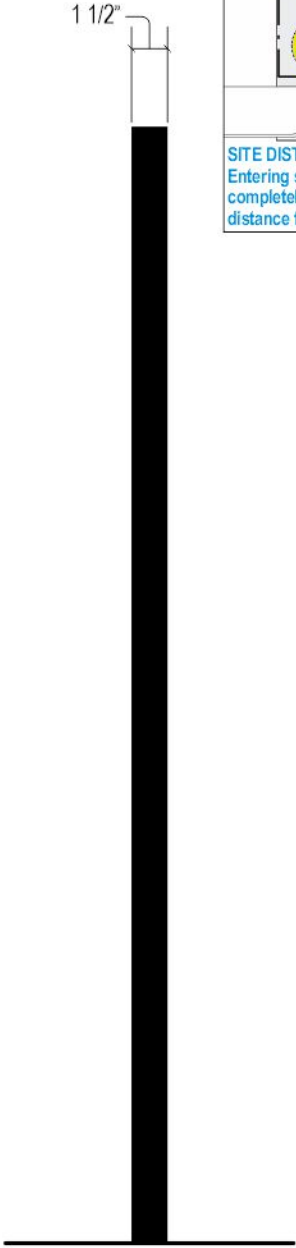

SIDE VIEW

SCALE: 1 1/2" = 1'-0"

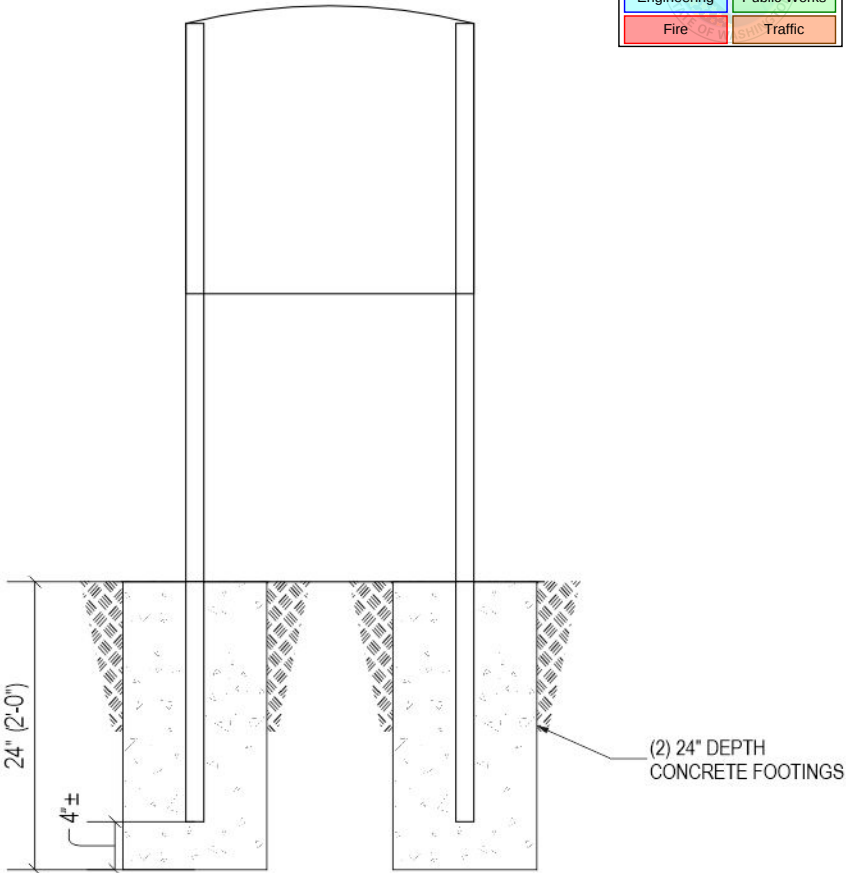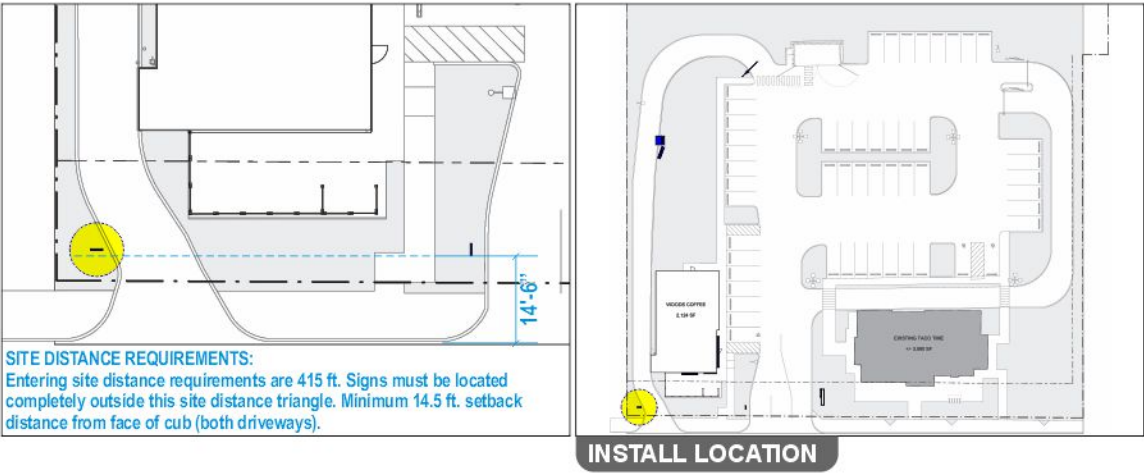

City of Puyallup Development & Permitting Services ISSUED PERMIT	
Building	Planning
Engineering	Public Works
Fire	Traffic

ATTACHMENT DETAIL, TYP.

SCALE: 3/4" = 1'-0"

PRSG20260966

Z:\Projects\Woods Coffee\Puyallup - 1127 E Main Ave\2026\126042\Working Files\Permit\126042\permitsetB_7.6.2026.cdr

 SIGNS PLUS TM	766 Marine Drive Bellingham, WA 98225 360.671.7165 SignsPlusNW.com	 Underwriters Laboratories Inc. [®]  INTERNATIONAL SIGN ASSOCIATION 	Proposal Artwork ☐	Permit Plans ☒	Final Artwork ☐	Client: Woods Coffee, The	Project Mgr. Jim Sutterfield Designer TJF Orig. Draft 6.25.2026 Rev. Draft 7.6.2026 TJF	Fabricate & install one (1) Post & Panel Sign. Double side non-lit post & panel sign. 1/8" aluminum faces w/ painted finish & computer cut white vinyl graphics. Sign has (2) 1 1/2" square tube painted aluminum posts & footings as required.	☐ Graphics White 3M 220-10 ☒ Structure Black MP Satin Finish
	Client Approval		Sign: _____ Date: _____						
	Project Mgr. Approval		Sign: _____ Date: _____						
	JOB # 126042		PAGE # A-2						



EAST ELEVATION

SCALE: 1 1/2" = 1'-0"


ST5.2

TOTAL SIGN AREA = 4.0 SF. PER FACE




WEST ELEVATION

SCALE: 1 1/2" = 1'-0"

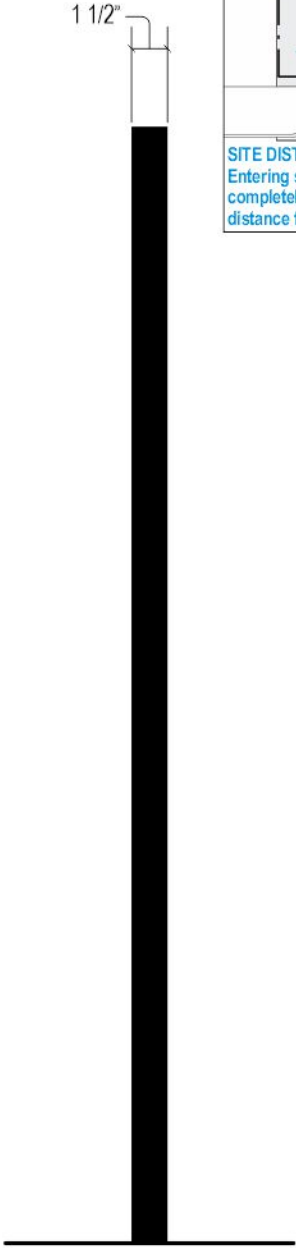


SIDE VIEW

SCALE: 1 1/2" = 1'-0"

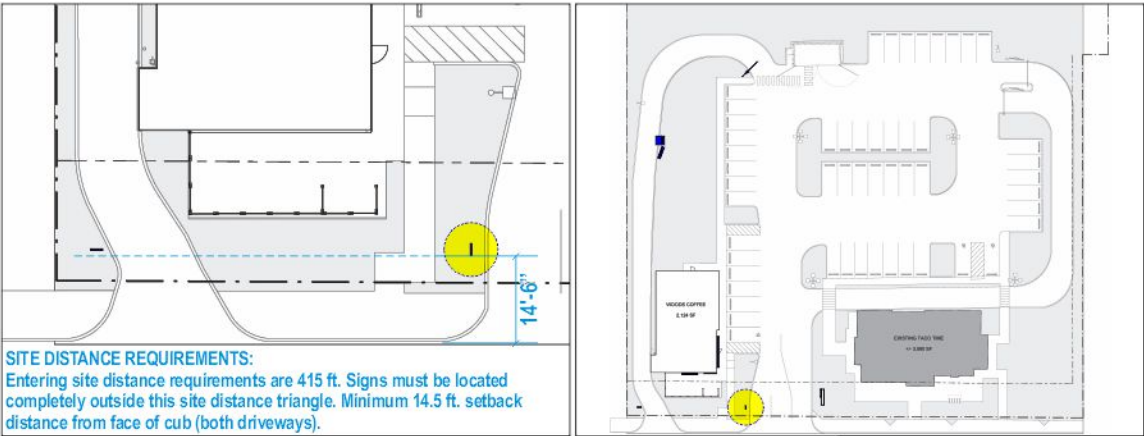

INSTALL LOCATION

City of Puyallup Development & Permitting Services ISSUED PERMIT			
Building	Planning	Engineering	Public Works
Fire	Traffic		

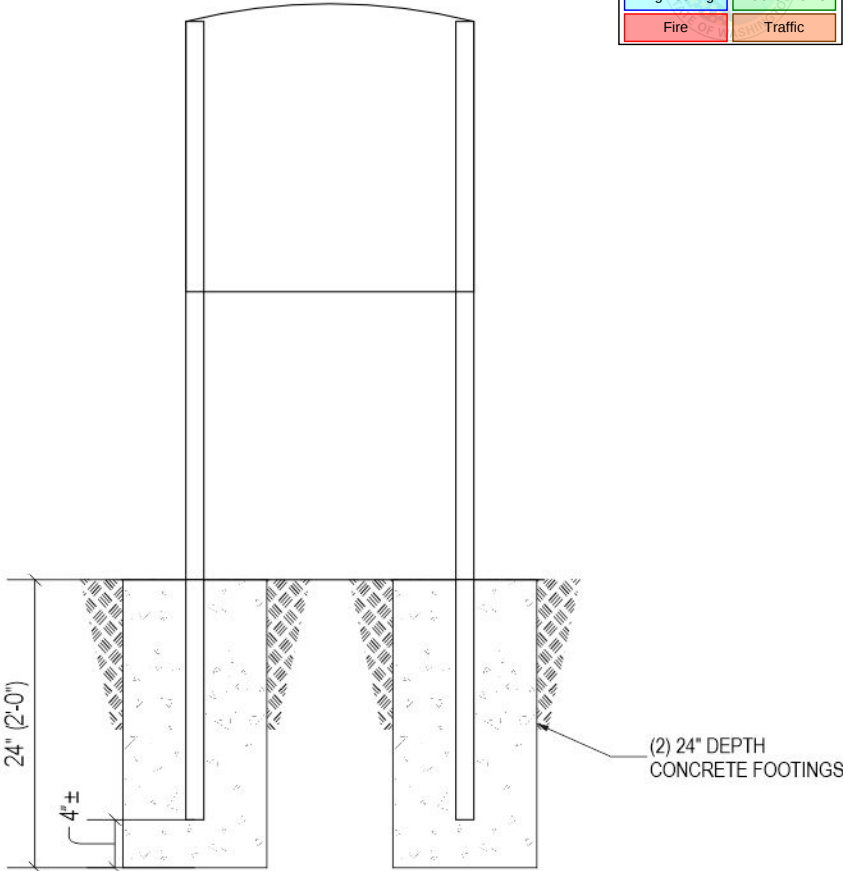



ATTACHMENT DETAIL, TYP.

SCALE: 3/4" = 1'-0"

PRSG20260966

Z:\Projects\Woods Coffee\Puyallup - 1127 E Main Ave\2026\126042\Working Files\Permit\126042\permitsetB_7.6.2026.cdr

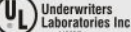 SIGNS PLUS™	766 Marine Drive Bellingham, WA 98225 360.671.7165 SignsPlusNW.com	 Underwriters Laboratories Inc.®  INTERNATIONAL SIGN ASSOCIATION  NORTHWEST SIGN COUNCIL	Proposal Artwork ☐	Permit Plans ☒	Final Artwork ☐	Client: Woods Coffee, The JOB # 126042 PAGE # A-3	Project Mgr. Jim Sutterfield Designer TJF Orig. Draft 6.25.2026 Rev. Draft 7.6.2026 TJF	Fabricate & install one (1) Post & Panel Sign. Double side non-lit post & panel sign. 1/8" aluminum faces w/ painted finish & computer cut white vinyl graphics. Sign has (2) 1 1/2" square tube painted aluminum posts & footings as required.	 Graphics White 3M 220-10  Structure Black MP Satin Finish
			Client Approval	Sign: Date:					
			Project Mgr. Approval	Sign: Date:					

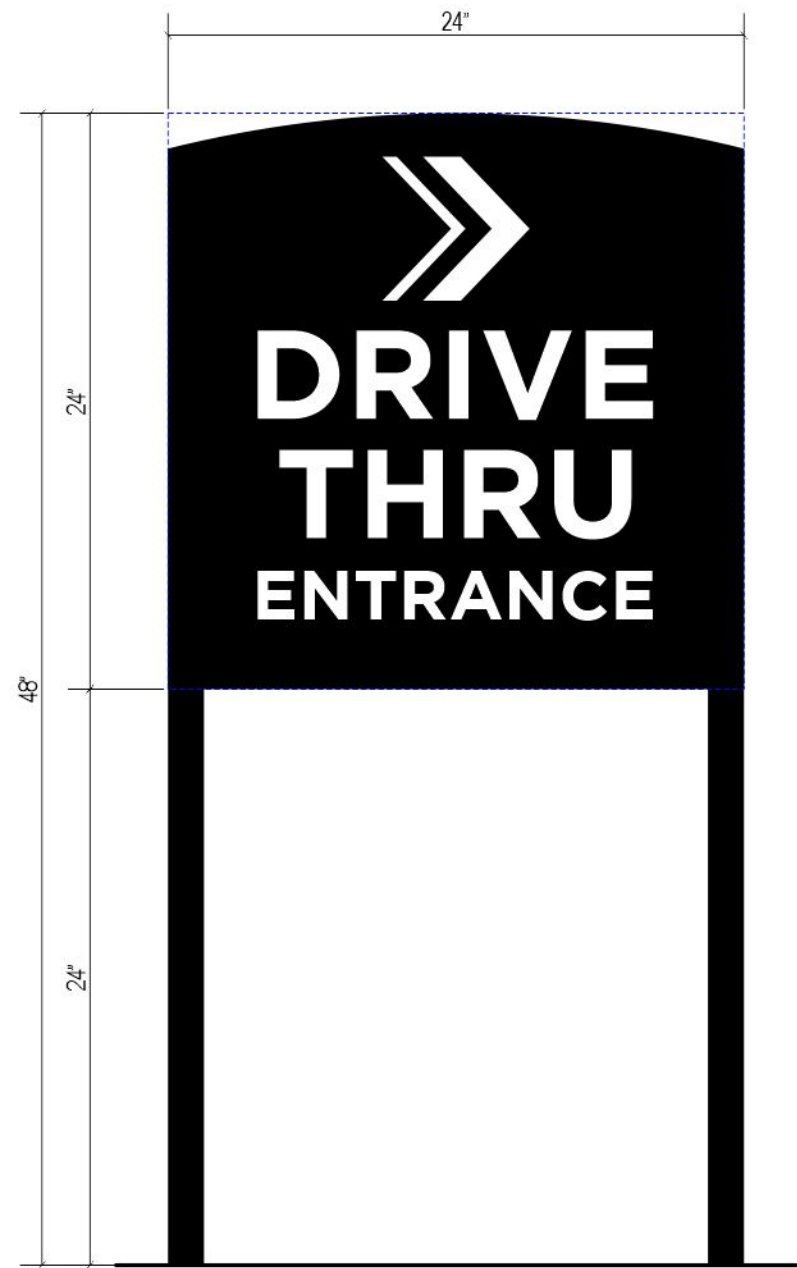


S.E. ELEVATION

SCALE: 1 1/2" = 1'-0"


ST5.1

TOTAL SIGN AREA = 4.0 SF. PER FACE

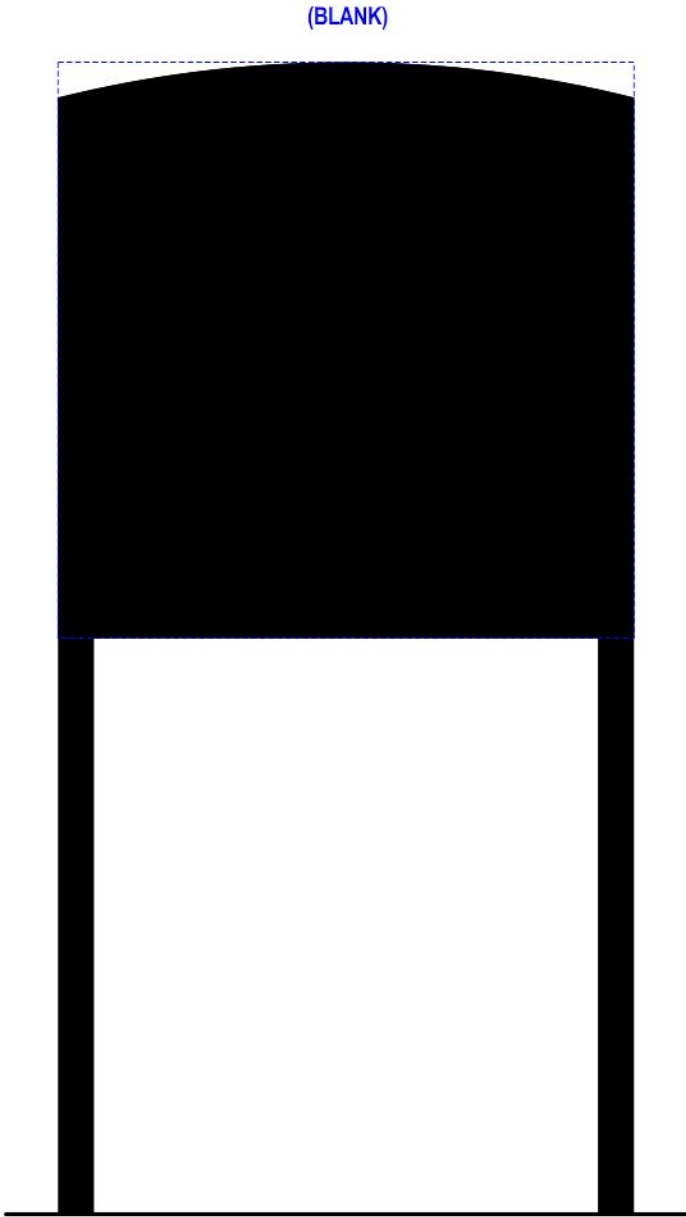


N.W. ELEVATION

SCALE: 1 1/2" = 1'-0"

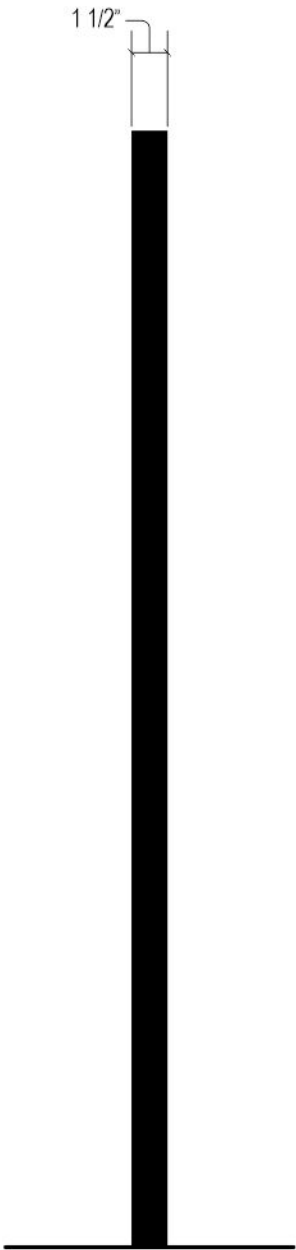

SIDE VIEW

SCALE: 1 1/2" = 1'-0"

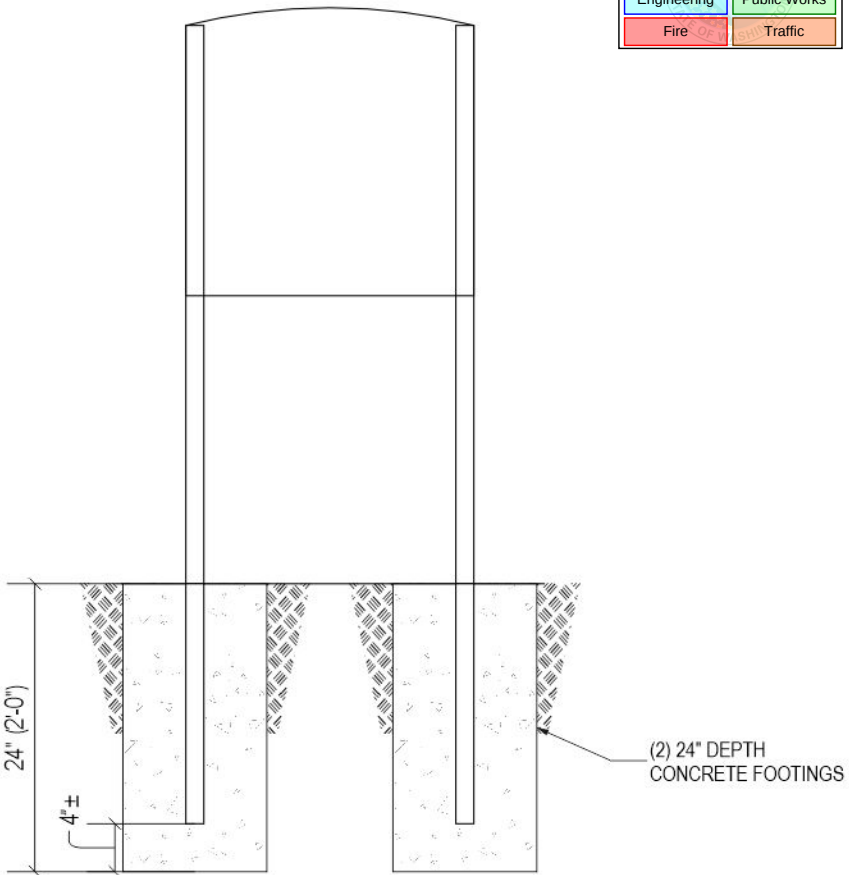

ATTACHMENT DETAIL, TYP.


SCALE: 3/4" = 1'-0"



City of Puyallup Development & Permitting Services ISSUED PERMIT			
Building	Planning	Engineering	Public Works
Fire	Traffic		

Z:\Projects\Woods Coffee\Puyallup - 1127 E Main Ave\2026\126042\Working Files\Permit\126042permitsetB_7.6.2026.cdr

 SIGNS PLUS	766 Marine Drive Bellingham, WA 98225 360.671.7165 SignsPlusNW.com	 Underwriters Laboratories Inc.  INTERNATIONAL SIGN ASSOCIATION  NORTHWEST SIGN COUNCIL	Proposal Artwork ☐	Permit Plans ☒	Final Artwork ☐	Client: Woods Coffee, The JOB # 126042 PAGE # A-4	Project Mgr. Jim Sutterfield Designer TJF Orig. Draft 6.25.2026 Rev. Draft 7.6.2026 TJF	Fabricate & install one (1) Post & Panel Sign. Single side non-lit post & panel sign. 1/8" aluminum face w/ painted finish & computer cut white vinyl graphics. Sign has (2) 1 1/2" square tube painted aluminum posts & footings as required.	 Graphics White 3M 220-10  Structure Black MP Satin Finish
			Client Approval	Sign: Date:					
			Project Mgr. Approval	Sign: Date:					

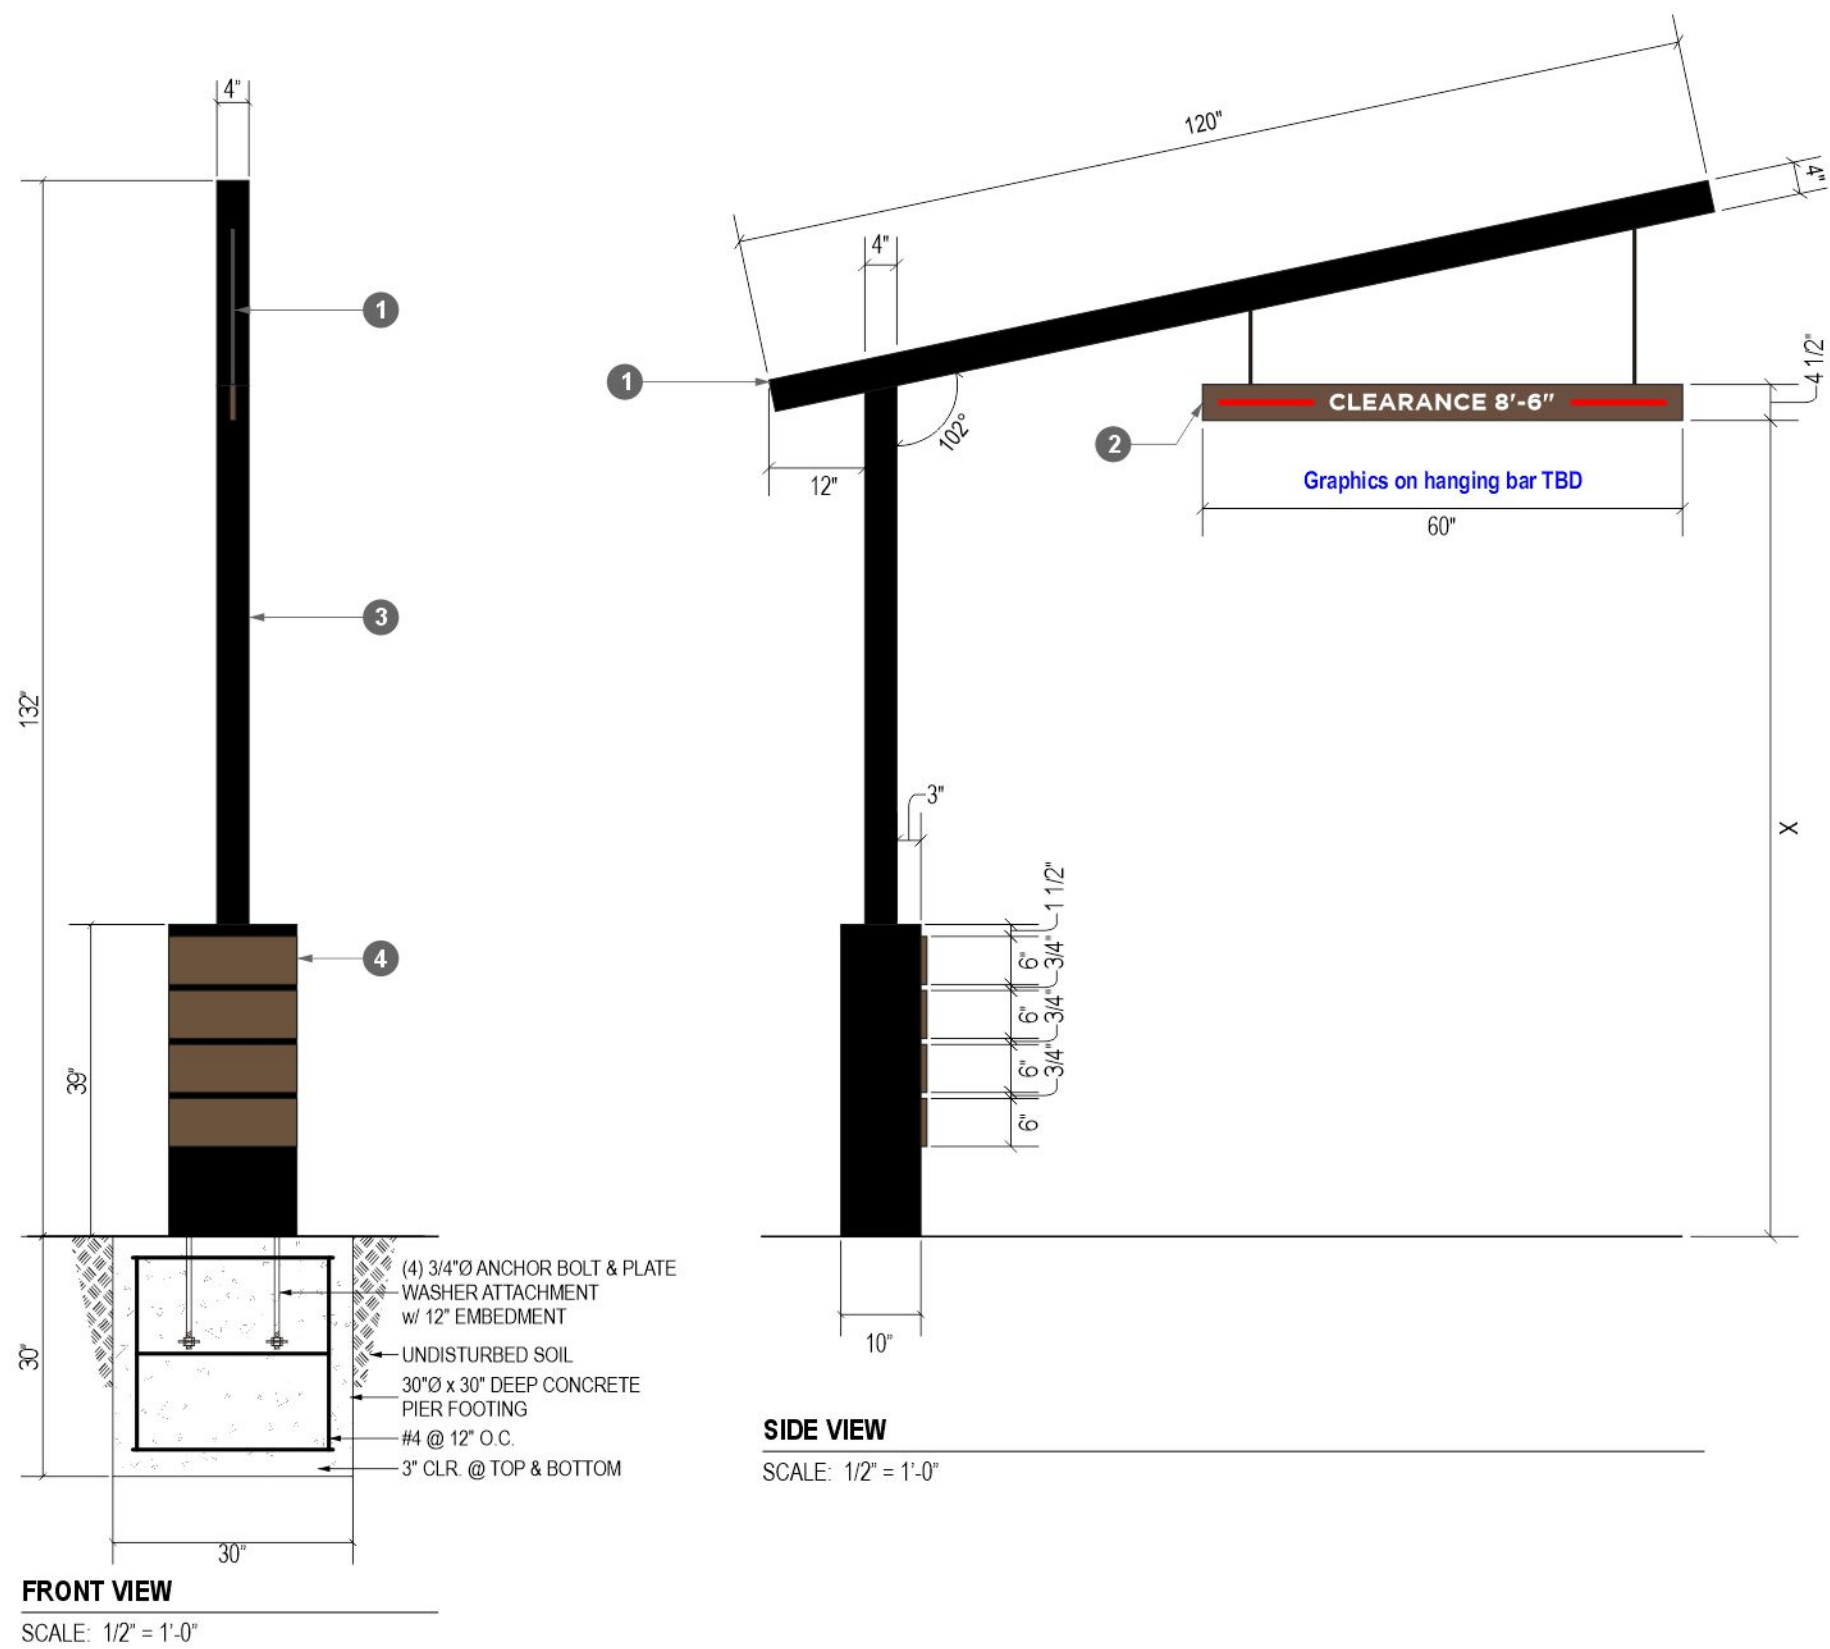

- City of Puyallup
Development & Permitting Services
ISSUED PERMIT

Building

Engineering

Fire

Planning

Public Works

Traffic
- 16" x 10" x 1/2" PLATE,
(4) MOUNTING HOLES

1-1/2"

16"

13"

1-1/2"

10"

6"

20°
ROTATION

RADIAL SLOT
FOR 3/4"Ø
BOLTS
4 PLCS.
- BASE PLATE**

SCALE: 1/2" = 1'-0"
- 1


4" x 3/16" Square Steel Tube Horizontal Pole Welded to Vertical Pole
- 2

3/4" x 4-1/2" x 60" Painted PVC Panel with Vinyl Graphics. Hang from Horizontal Pole with Aircraft Cable
- 3

4" x 3/16" Square Steel Tube Vertical Pole Welded to Horizontal Pole
- 4


3/4" x 4-1/2" x 16" Painted PVC Panels Mounted to Cladding

	Graphics Tomato Red 3M 220-13
	Graphics White 3M 220-10
	PVC Panels Urbane Bronze SW 7048
	Structure Black MP Satin Finish

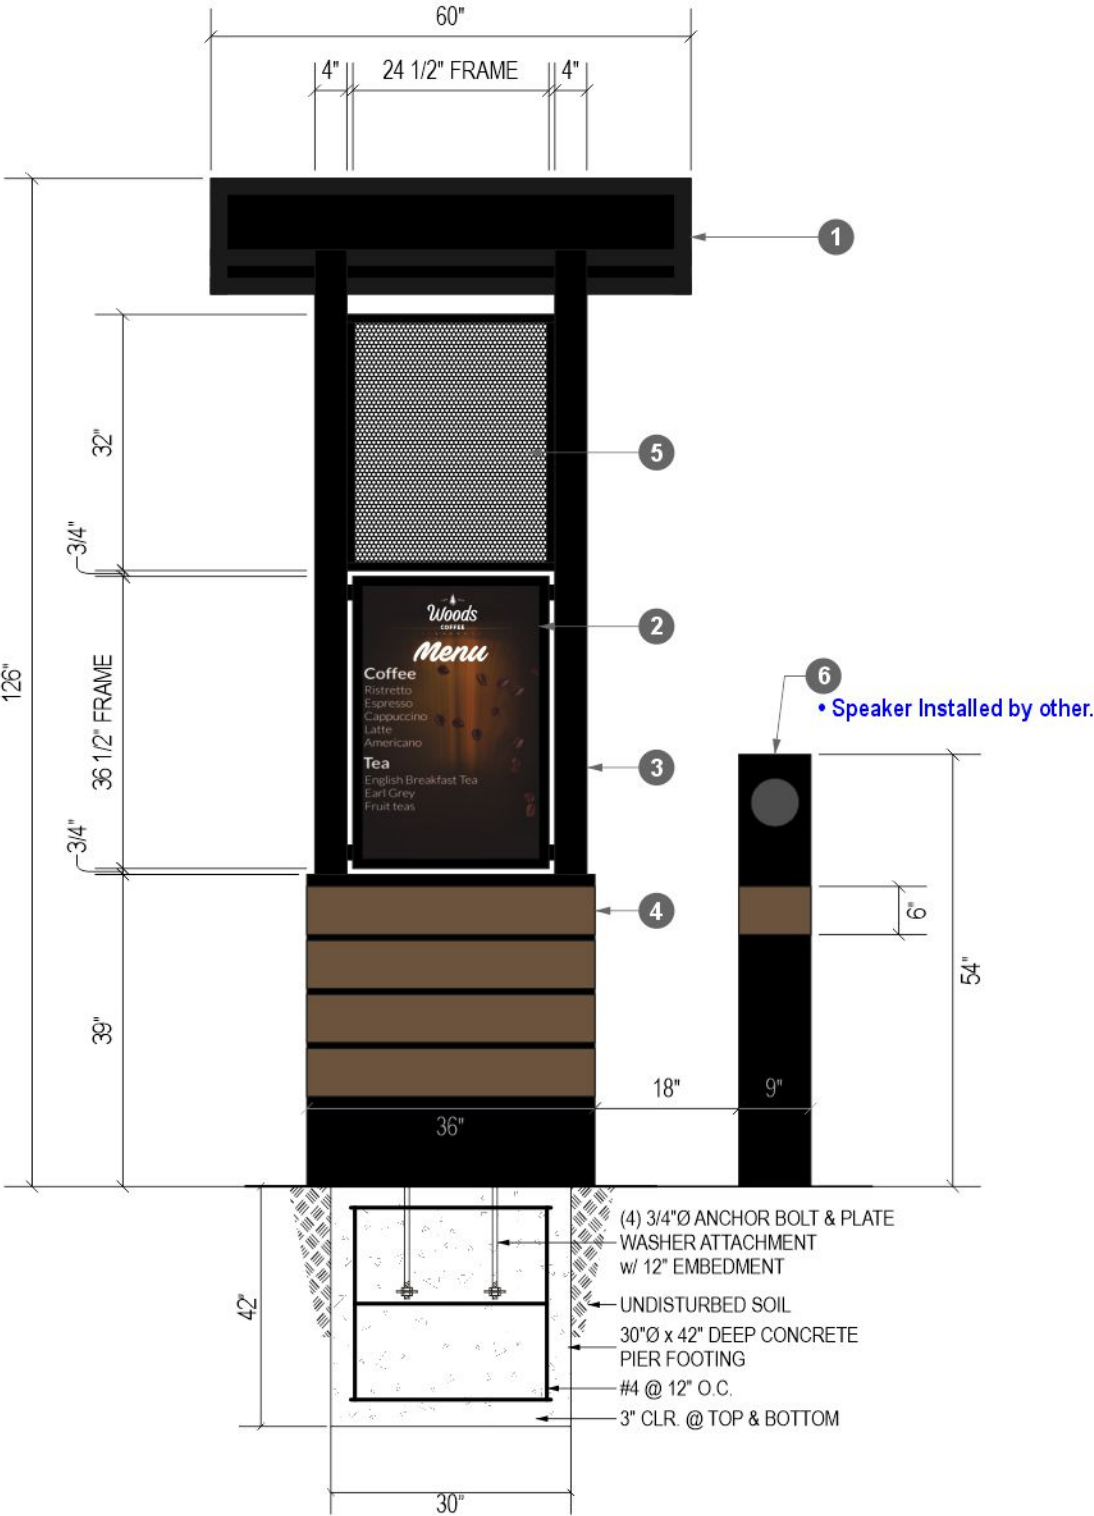


FRONT VIEW

SCALE: 1/2" = 1'-0"

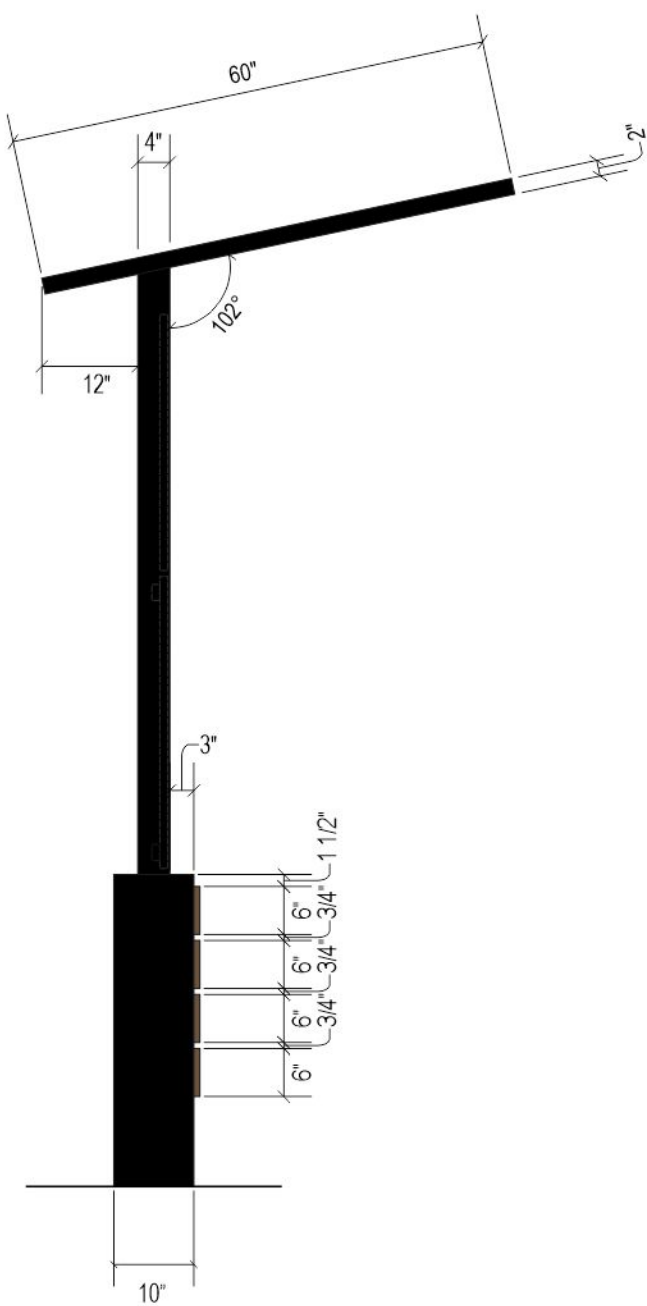


SIDE VIEW

SCALE: 1/2" = 1'-0"

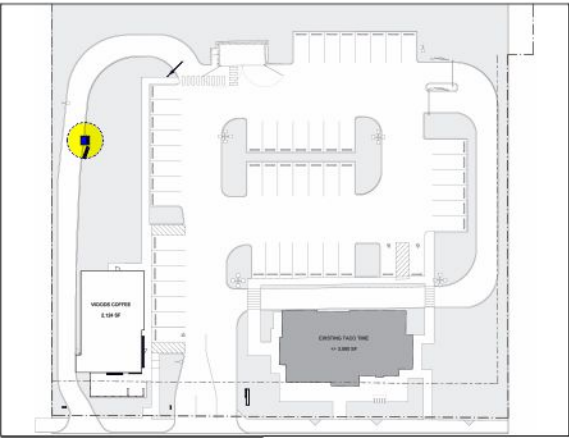

INSTALL LOCATION


POWER REQUIREMENTS FOR ORDER CANOPY MENU & SPEAKER:
DEDICATED 120V / 20AMP CIRCUIT.
MULTIPLE SIGNS CAN SHARE ONE CIRCUIT.

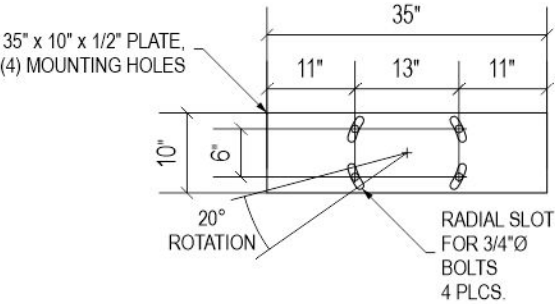

BASE PLATE

SCALE: 1/2" = 1'-0"

- 1 2" Sq. Steel Tube Canopy Top Frame & Roof W/ Cross Members For Pole Attachment
- 2 36 1/2" X 24 1/2" (outer Dimension) Snap Frame & 34 3/4" X 22 3/4" Menu Insert W/ (2) Horizontal Cross Members, Frame Flush W/ Poles
- 3 4" X 3/16" Sq. Steel Tube Poles W/ Welded Sub Frame & Welded Base Plate For Attachment To Concrete Foundation
- 4 3/4" x 4-1/2" x 36" Painted PVC Panels Mounted to Cladding
- 5 Painted Perforated Panel W/ 1" Sq. Tube Frame Flush W/ Poles
- 6 Menu Speaker, Finish To Match Menu Sign

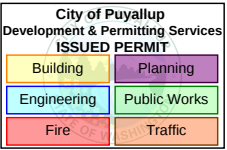

PRSG20260966

Fabricate & install one (1) Order Canopy Menu & Speaker.
10'-6" overall height LED illuminated menu system w/ base cladding as shown. Mount sign in the location shown w/ required footing method & connect to power at location by other.

PVC Panels
Urbane Bronze
SW 7048

Structure
Black
MP Satin Finish



766 Marine Drive
Bellingham, WA 98225
360.671.7165
SignsPlusNW.com



Proposal Artwork	☐	Permit Plans	☒	Final Artwork	☐
Client Approval		Sign: Date:			
Project Mgr. Approval		Sign: Date:			

Client: Woods Coffee, The

JOB #

126042

PAGE #


A-6

Project Mgr. Jim Sutterfield

Designer T.JF


Orig. Draft 6.25.2026

Rev. Draft 7.6.2026 T.JF

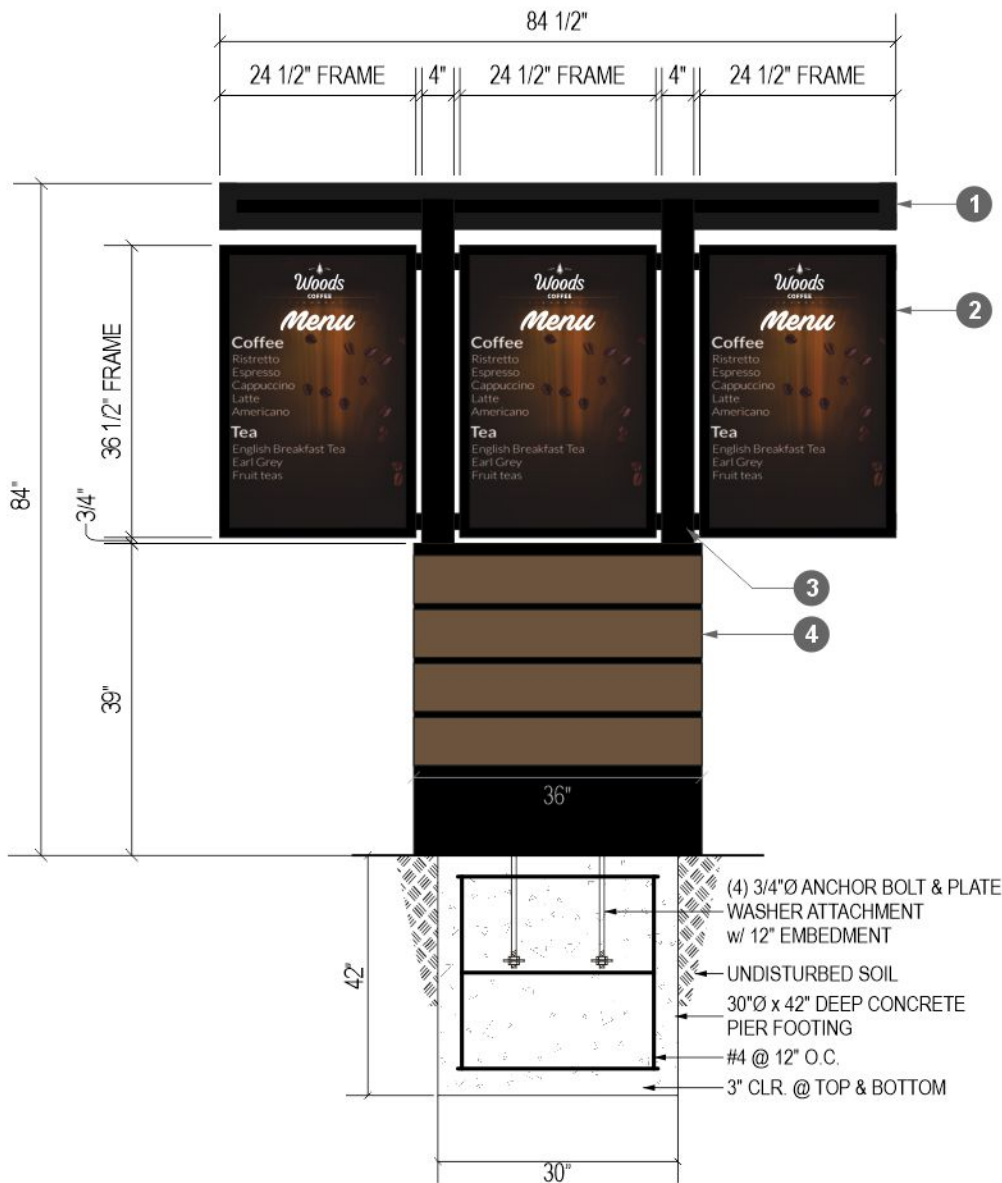


FRONT VIEW

SCALE: 1/2" = 1'-0"

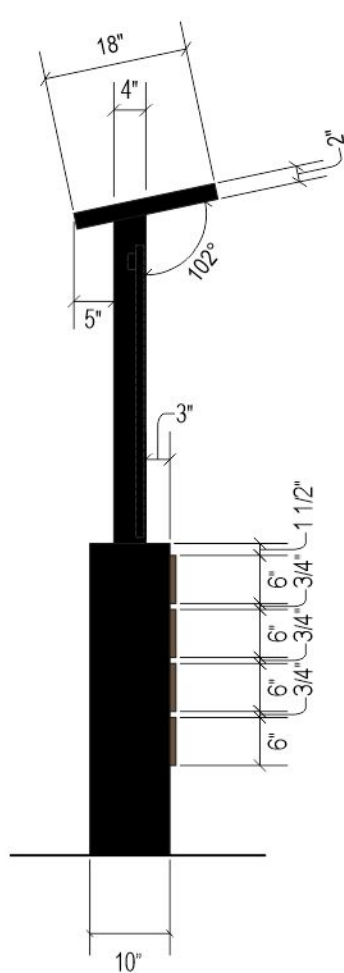


SIDE VIEW

SCALE: 1/2" = 1'-0"

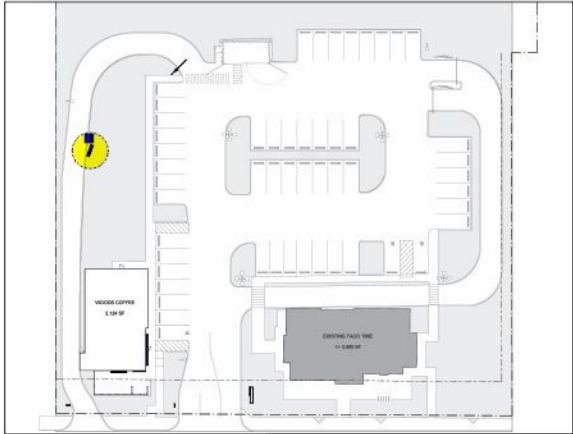

INSTALL LOCATION


POWER REQUIREMENTS FOR 3-PANEL MENU:
DEDICATED 120V / 20AMP CIRCUIT.
MULTIPLE SIGNS CAN SHARE ONE CIRCUIT.

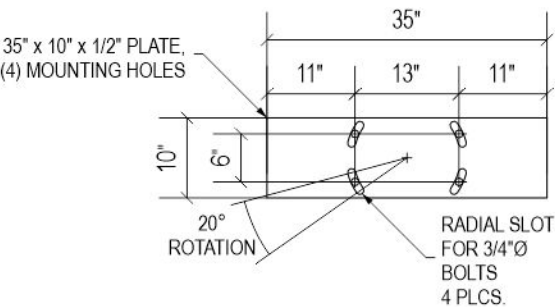

BASE PLATE

SCALE: 1/2" = 1'-0"

- 1 2" Sq. Steel Tube Canopy Top Frame & Roof W/ Cross Members For Pole Attachment
- 2 36 1/2" X 24 1/2" (outer Dimension) Snap Frame & 34 3/4" X 22 3/4" Menu Insert W/ (2) Horizontal Cross Members, Frame Flush W/ Poles
- 3 4" X 3/16" Sq. Steel Tube Poles W/ Welded Sub Frame & Welded Base Plate For Attachment To Concrete Foundation
- 4 3/4" x 4-1/2" x 36" Painted PVC Panels Mounted to Cladding

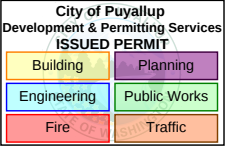


Z:\Projects\Woods Coffee\Puyallup - 1127 E Main Ave\2026\126042\Working Files\Permit\126042\permitsetB_7.6.2026.cdr

	766 Marine Drive Bellingham, WA 98225 360.671.7165 SignsPlusNW.com	 	Proposal ☐ Permit ☒ Final ☐ Client Approval Sign: Date: _____ Project Mgr. Approval Sign: Date: _____	Client: Woods Coffee, The JOB # 126042 PAGE # A-7	Project Mgr. Jim Sutterfield Designer TJF Orig. Draft 6.25.2026 Rev. Draft 7.6.2026 TJF	Fabricate & install one (1) 3-Panel Menu. 7'-0" overall height LED illuminated menu system w/ base cladding as shown. Mount sign in the location shown w/ required fastener method & comment to owner at location by other. PRSG20260966	PVC Panels Urbane Bronze SW 7048 Structure Black MP Satin Finish
--	---	----------	---	---	--	--	---



NIGHT VIEW

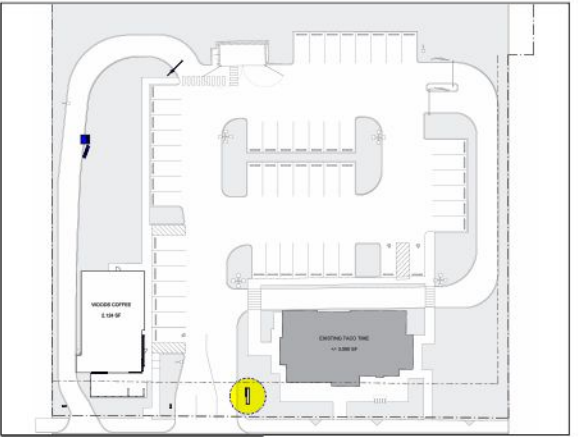

INSTALL LOCATION



PROPOSED



GRAPHICS - EAST ELEVATION

SCALE: 3/4" = 1'-0"

ST9

TOTAL SIGN AREA = 12.25 SF. PER FACE



WEST ELEVATION

SCALE: 3/4" = 1'-0"

New computer cut 3M opaque vinyl "Woods Coffee" graphics applied to the existing faces

Existing double faced cabinet w/ LED illuminated 3/16" white lexan faces

Existing "Taco Time" graphics

Existing pedestal

Z:\Projects\Woods Coffee\Puyallup - 1127 E Main Ave\2026\126042\Working Files\Permit\126042\permitsetB_7.6.2026.cdr



SIGNS PLUS™


766 Marine Drive
Bellingham, WA 98225
360.671.7165
SignsPlusNW.com



Underwriters Laboratories Inc.®



INTERNATIONAL SIGN ASSOCIATION

 

NORTHWEST SIGN COUNCIL

Proposal Artwork ☐

Client Approval

Permit Plans ☒

Sign: Date:

Final Artwork ☐

Project Mgr. Approval

Sign: Date:

Client: Woods Coffee, The

JOB #

126042

PAGE #

A-8

Project Mgr. Jim Sutterfield

Designer TJF

Orig. Draft 6.25.2026

Rev. Draft 7.6.2026 TJF

Fabricate & install two (2) sets of Graphics for the existing Monument Sign. Computer cut 3M opaque vinyl "Woods Coffee" graphics applied to the existing double face Monument Sign. No changes to the existing "Taco Time" graphics.

PRSG20260966

City of Puyallup
Development & Permitting Services
ISSUED PERMIT

Building

Planning

Engineering

Public Works

Fire

Traffic

Graphics

Black

3M 220-12