


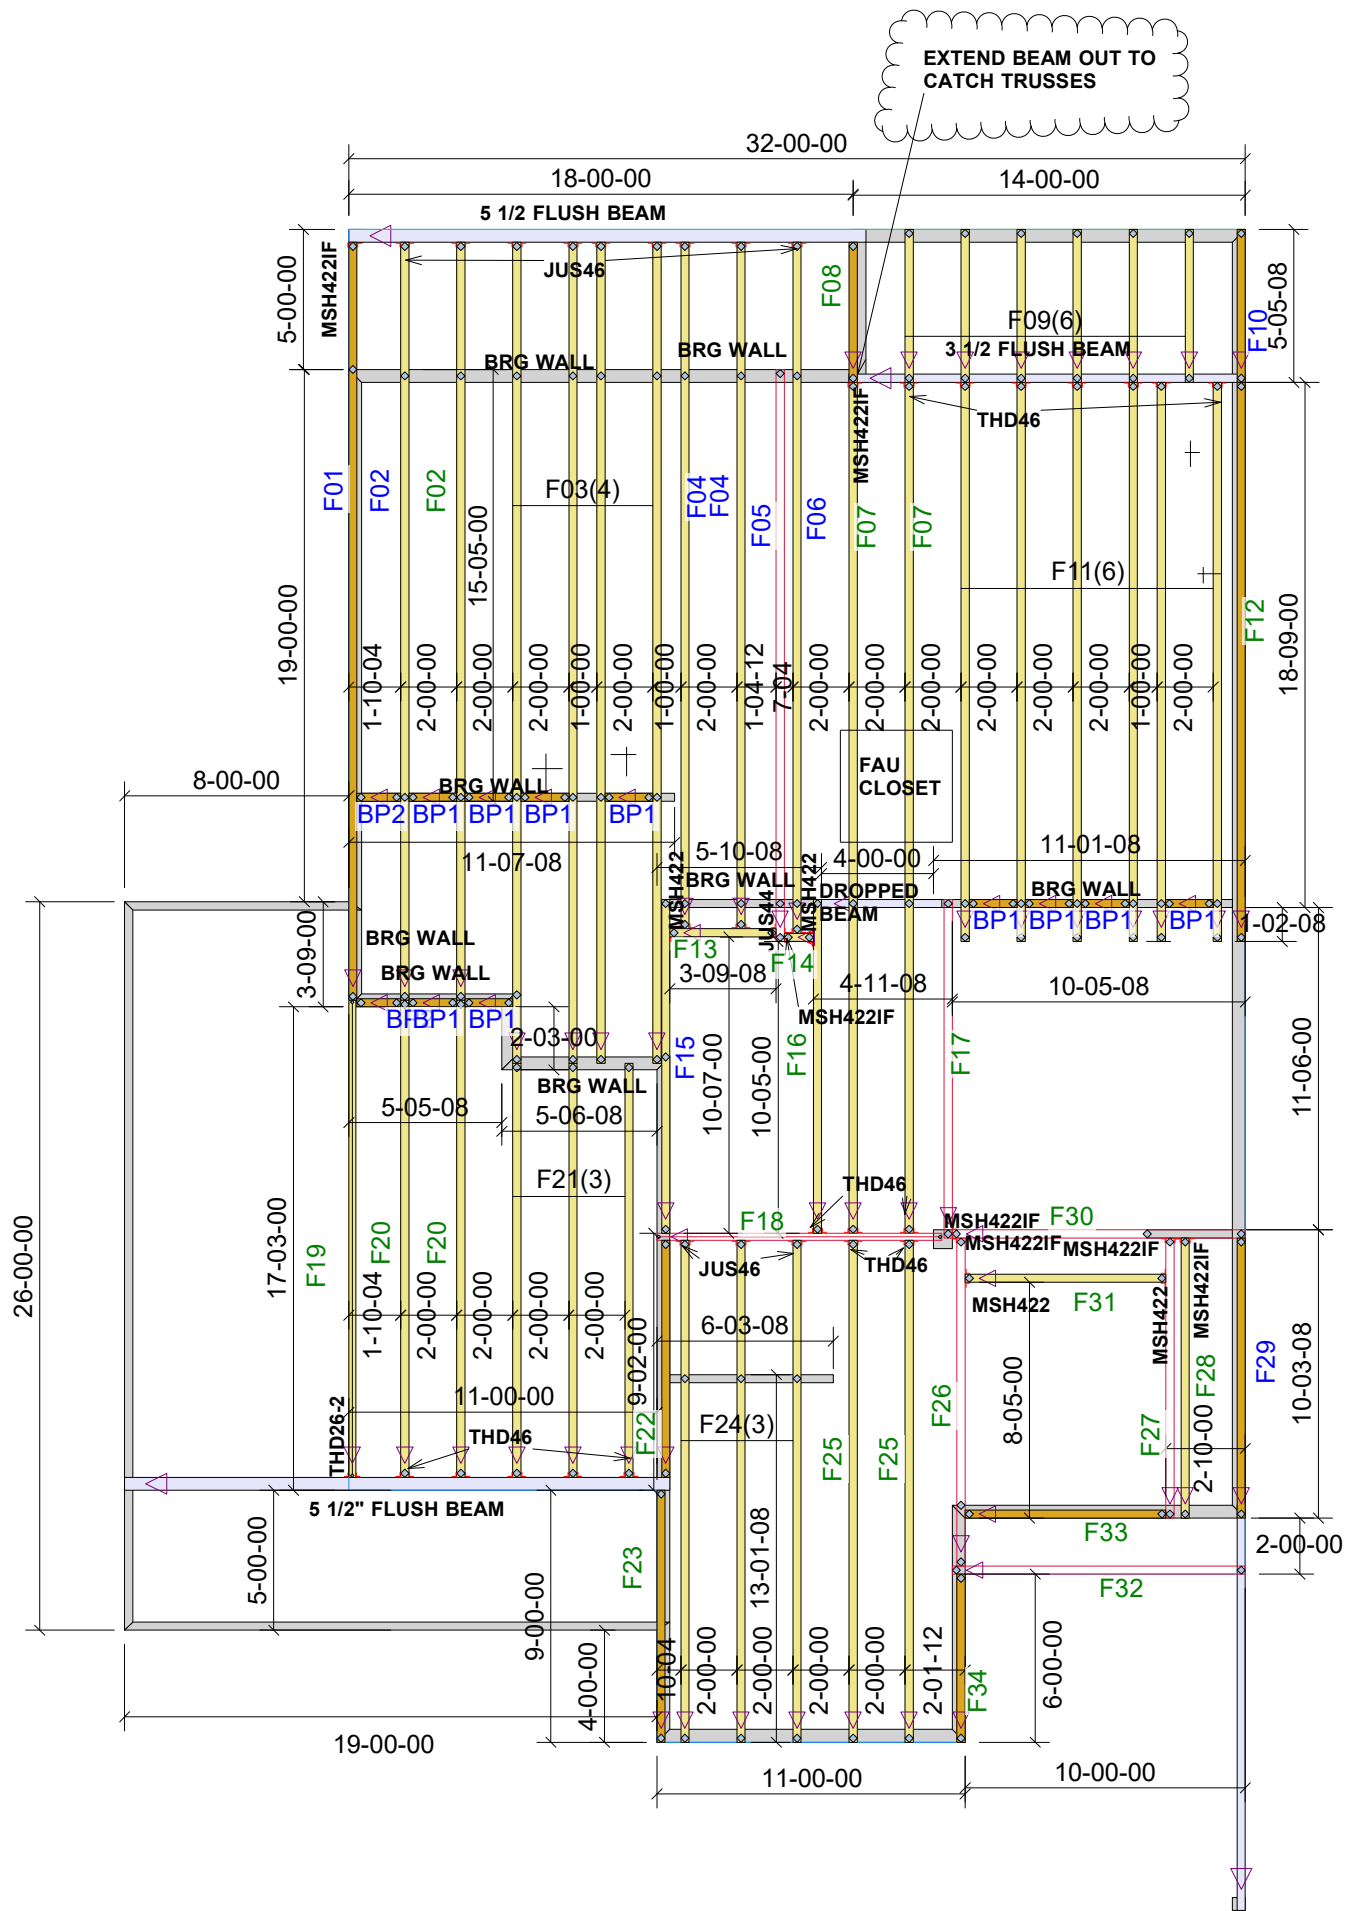

PLEASE VERIFY THE FOLLOWING

1. DIMENSIONS
2. FLUSH/DROPPED BEAMS
3. BRG WALLS
4. SEE CLOUDED NOTE

18" FLOOR TRUSSES  
 24" O.C.  
 40-10-0-10 LOADING  
 2018 CODE

HANGERS

JUS44 1  
 JUS46 12  
 THD46 17  
 MSH422 4  
 MSH422IF 7  
 THD26-2 1


TRUSSES ARE SPACED TO MISS THE DRAINS  
 IT IS STILL THE RESPONSIBILITY OF THE  
 FRAMERS TO VERIFY THAT THE TRUSSES  
 DO MISS THE DRAINS

\*\* IMPORTANT \*\*

◀ = INDICATES LEFT END



**Sales Rep:** Matt Yokes  
**Estimate By:** Deana Veith  
**Finalized By:** Deana Veith  
**Date:** 7/9/2021

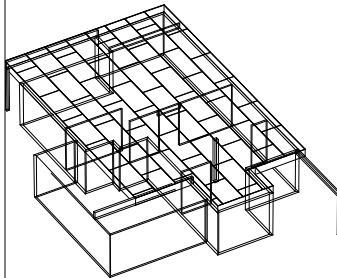

**Customer:** Presidential Homes LLC  
**Job Name:** Presidential Office & Model Home  
**Job Number:** J1042066F  
**Plan:** L2-2565/ Gar Lt

**Drawing Type:** Floor Trusses  
**Loading**  
 TC/LL = 40.0 lb  
 TC/DL = 10.0 lb  
 BC/DL = 10.0 lb  
 WIND = 110 mph 'B'

Sheet Number: