


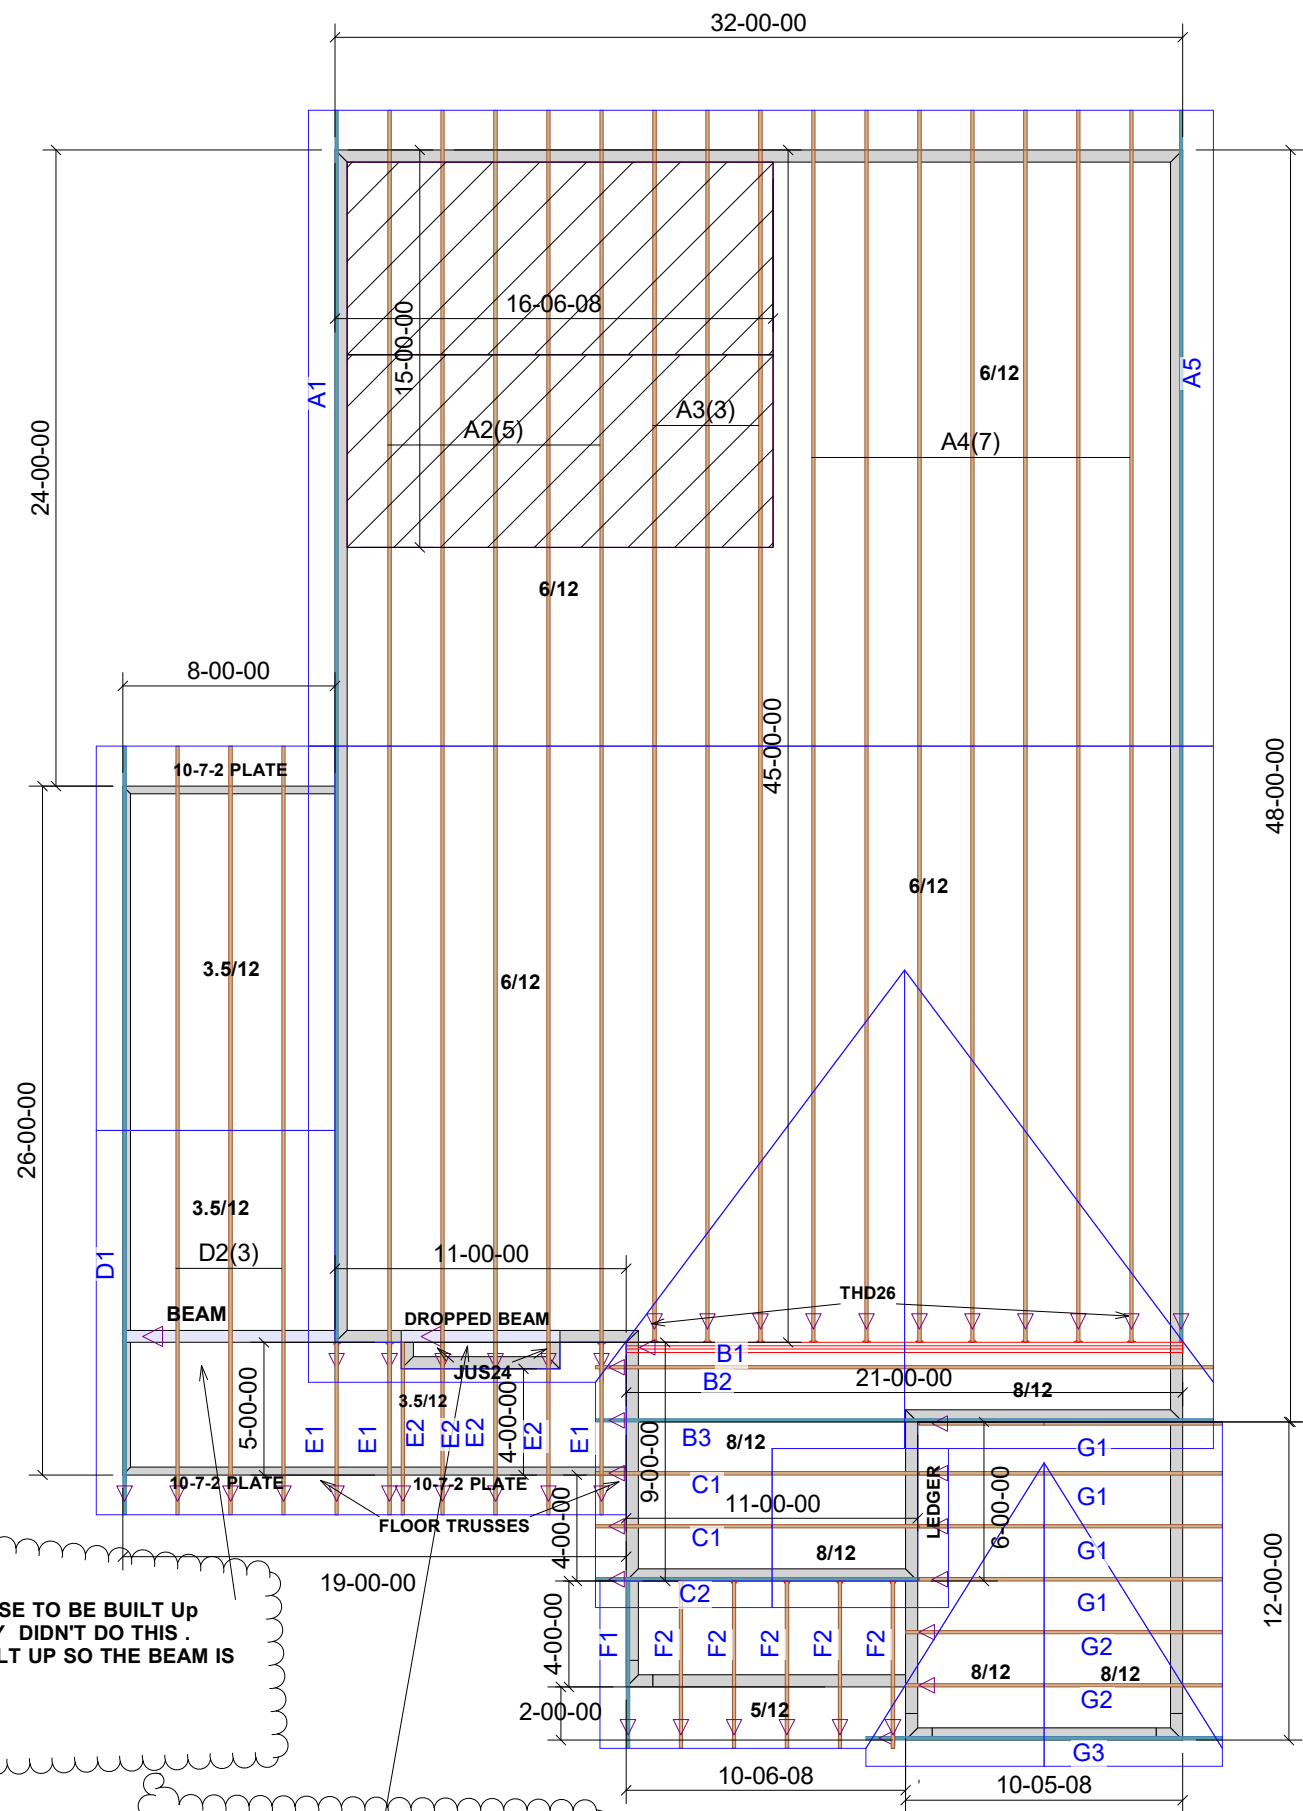

0 HIP LINE
217.95 RAKE OVERHANG LINES
78.66 RIDGE LINE
90.46 RIDGE MATERIAL
104.91 HORIZONTAL OVERHANG LINES
68.8 VALLEY LINES
2609.97 ROOF AREA

SQUARE FOOTAGE IS ESTIMATED.
CONTRACTORS/FRAMERS WILL NEED
TO VERIFY

PITCH AS NOTRF
3/12 VAULT PITCH
18" O.H
25 15/16" O.H. 8/12 UPPER ROOF
27 13/16" OH. 5/12
25-8-0-7 LOADING
110 MPH WIND
2018 CODE
FAU IN CLOSET

58 2X4 VENT BLOCKS
HANGERS

THD26 10
JUS24 4


X INDICATES LOCATION OF SUPER ANCHORS

** IMPORTANT **

◀ = INDICATES LEFT END



Sales Rep: Matt Yokes
Estimate By: Deana Veith
Finalized By: Deana Veith
Date: 7/9/2021

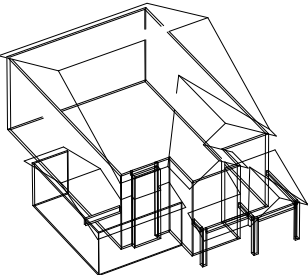

Customer: Presidential Homes LLC
Job Name: Presidential Office & Model Home
Job Number: J1042066
Plan: L2-2565/ Gar Lt

Drawing Type: Roof Trusses
Loading
TC/LL = 25.0 lb
TC/DL = 8.0 lb
BC/DL = 7.0 lb
WIND = 110 mph 'B'

Sheet Number: