


PRCA20220580

THE APPROVED CONSTRUCTION PLANS, DOCUMENTS AND ALL ENGINEERING MUST BE POSTED ON THE JOB AT ALL INSPECTIONS IN A VISIBLE AND READILY ACCESSIBLE LOCATION.

FULL SIZED LEDGIBLE COLOR PLANS ARE REQUIRED TO BE PROVIDED BY THE PERMITEE ON SITE FOR INSPECTION

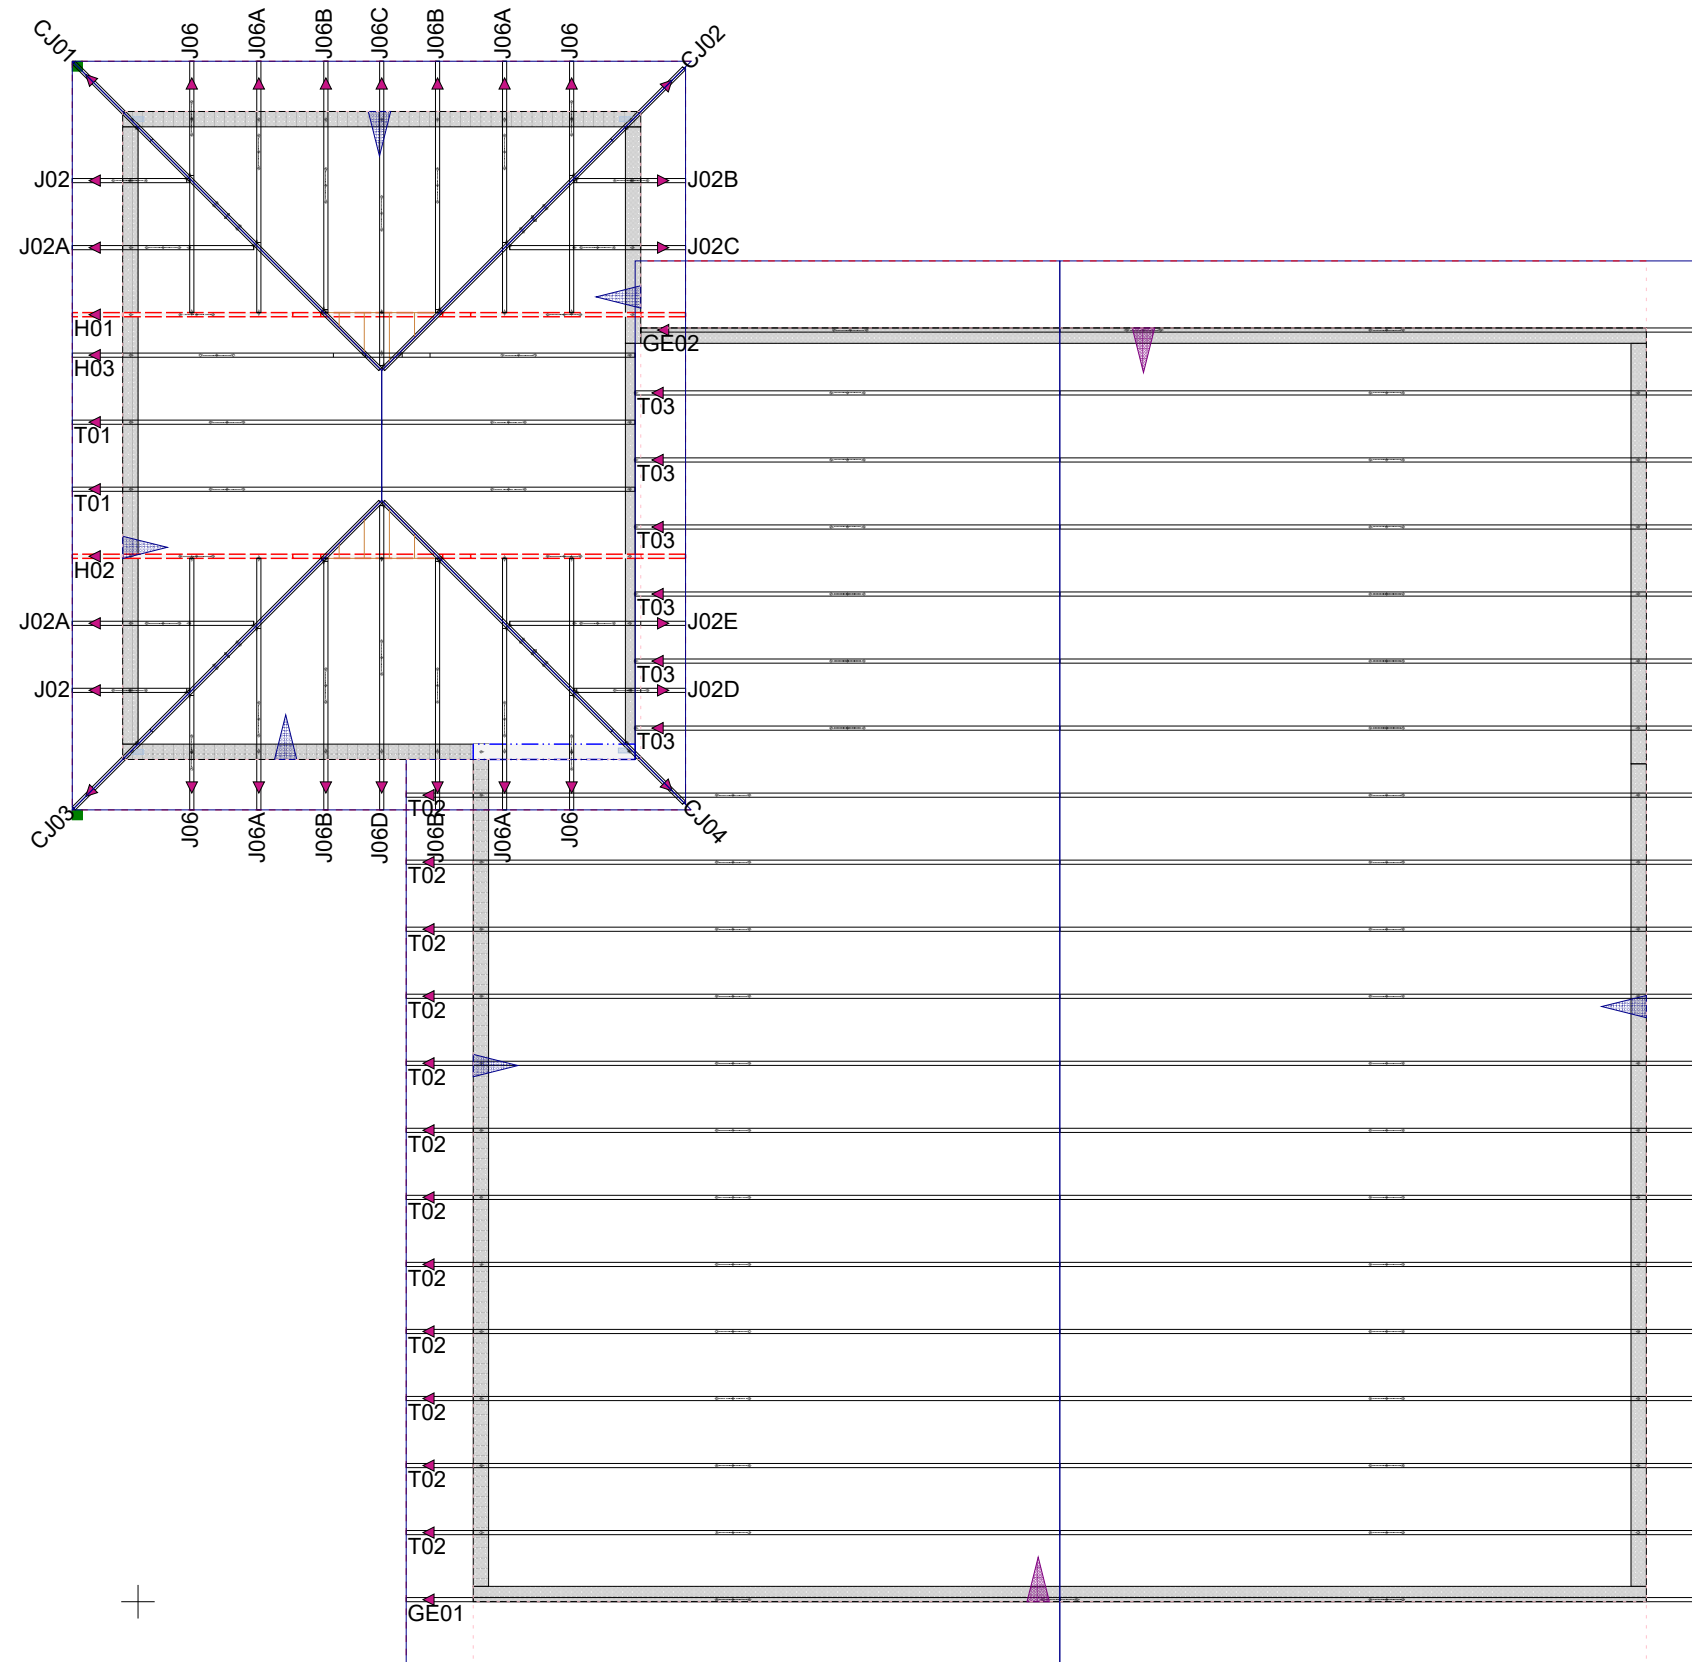

**City of Puyallup
Building
ACCEPTED**

JMontgomery
10/14/2022
1:27:19 PM



**City of Puyallup
Development & Permitting Services
ISSUED PERMIT**

Building	Planning
Engineering	Public Works
Fire	Traffic

Project # 2204595	Date: 9/18/2022	
Sales: Ken Price (360) 384.9000-Ext:28 kprice@louwstruss.com	Name: BERGMAN/CASCADE CHRISTIAN SCHOOL	
Roof area: 2050.1 sq ft	815 21ST STREET SE PUYALLUP WA	
	Sub.: Lot: #	
		360.384.9000