
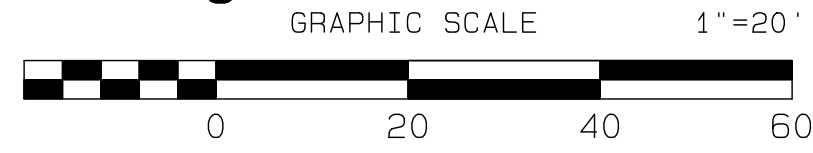


EXHIBIT MAP


LOCATED IN THE SW 1/4 OF THE NE 1/4 OF SECTION 27
TOWNSHIP 20 N, RANGE 4 E, WILLAMETTE MERIDIAN
CITY OF PUYALLUP, PIERCE COUNTY, WASHINGTON

TREE LOCATIONS

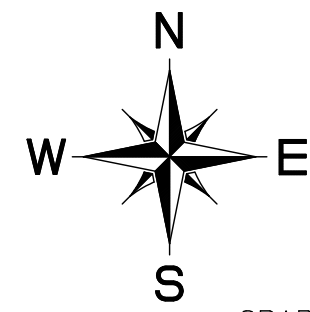

LEGEND

- CALCULATED CORNER ○
- TREE AS NOTED ⊕
- LIGHT STANDARD *
- EDGE OF PAVEMENT —E/P—

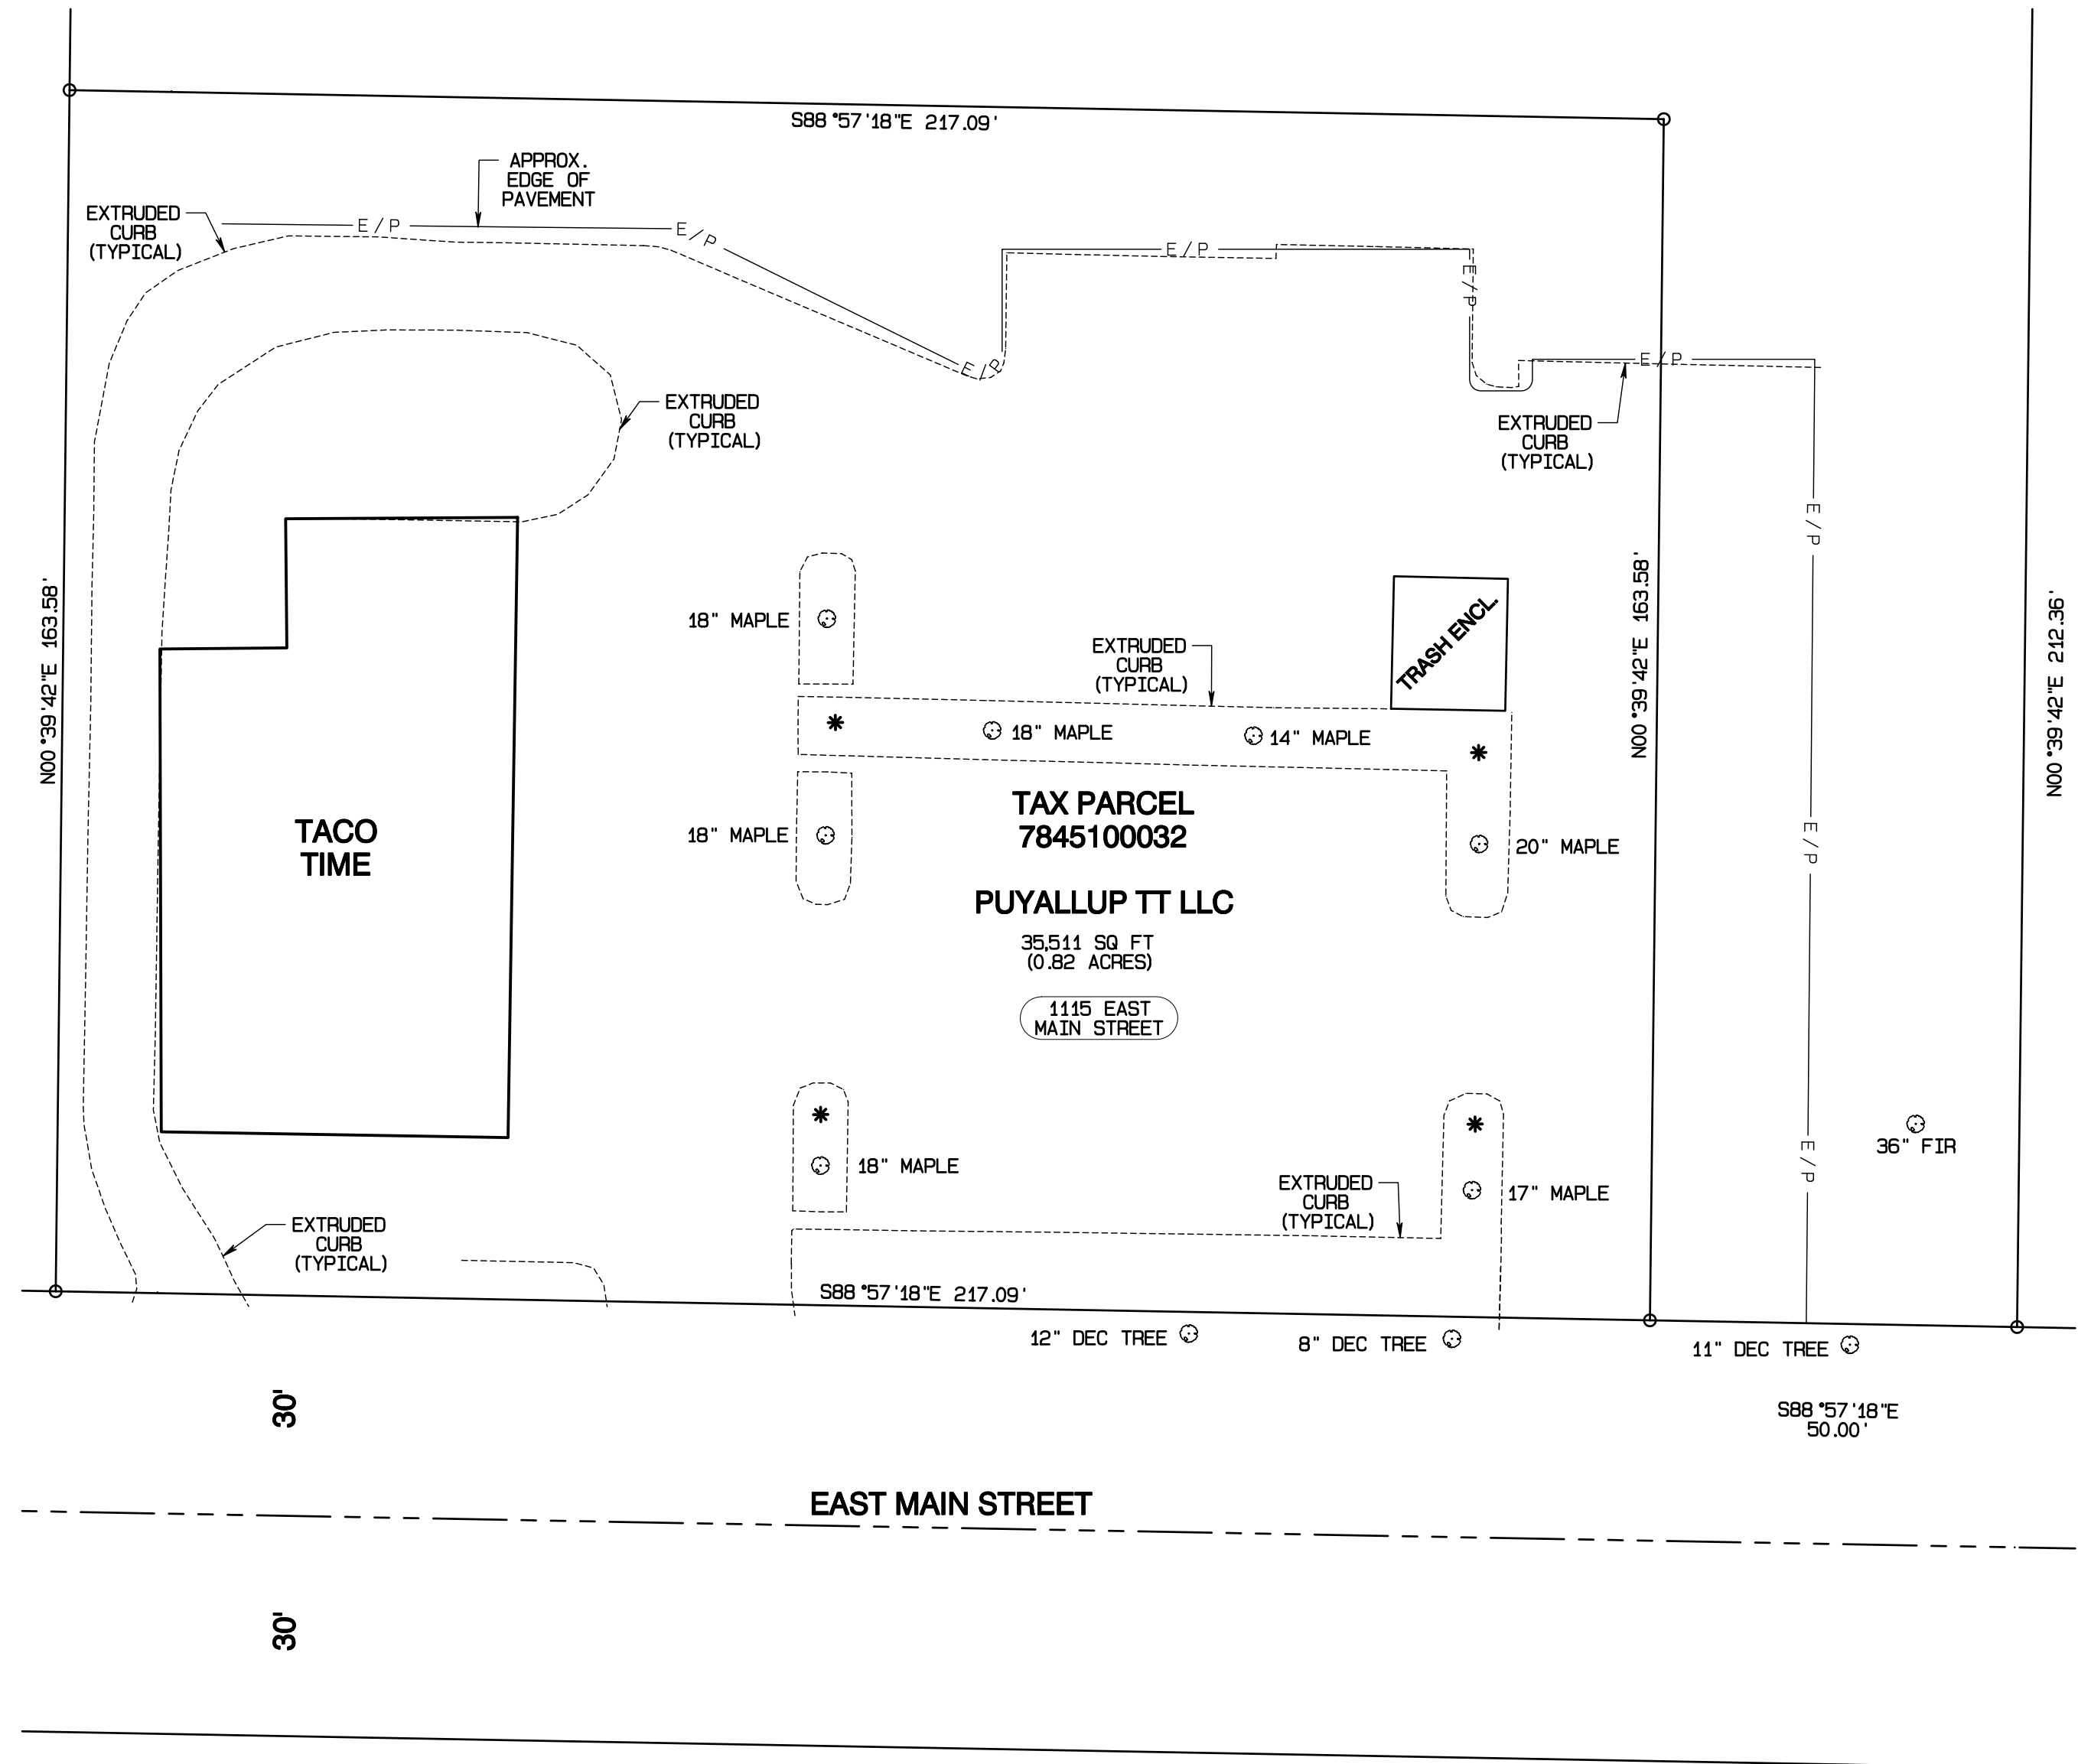

AZURE | GREEN
CONSULTANTS

+feasibility +planning +engineering +surveying

409 East Pioneer, Suite A - Puyallup, WA 98372 phone: 253.770.3144 fax: 253.770.3142

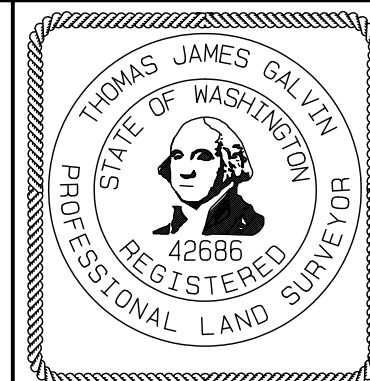


EXHIBIT MAP
TREE LOCATIONS

FOR: CHRIS TONKIN
DRAWN BY: TG
CHECKED: TG
SCALE: 1 INCH = 20 FEET
JOB NO: 2935
DATE: JANUARY 19, 2023