


Attachment 10: Preliminary Puyallup River Stormwater Outfall Design Detail

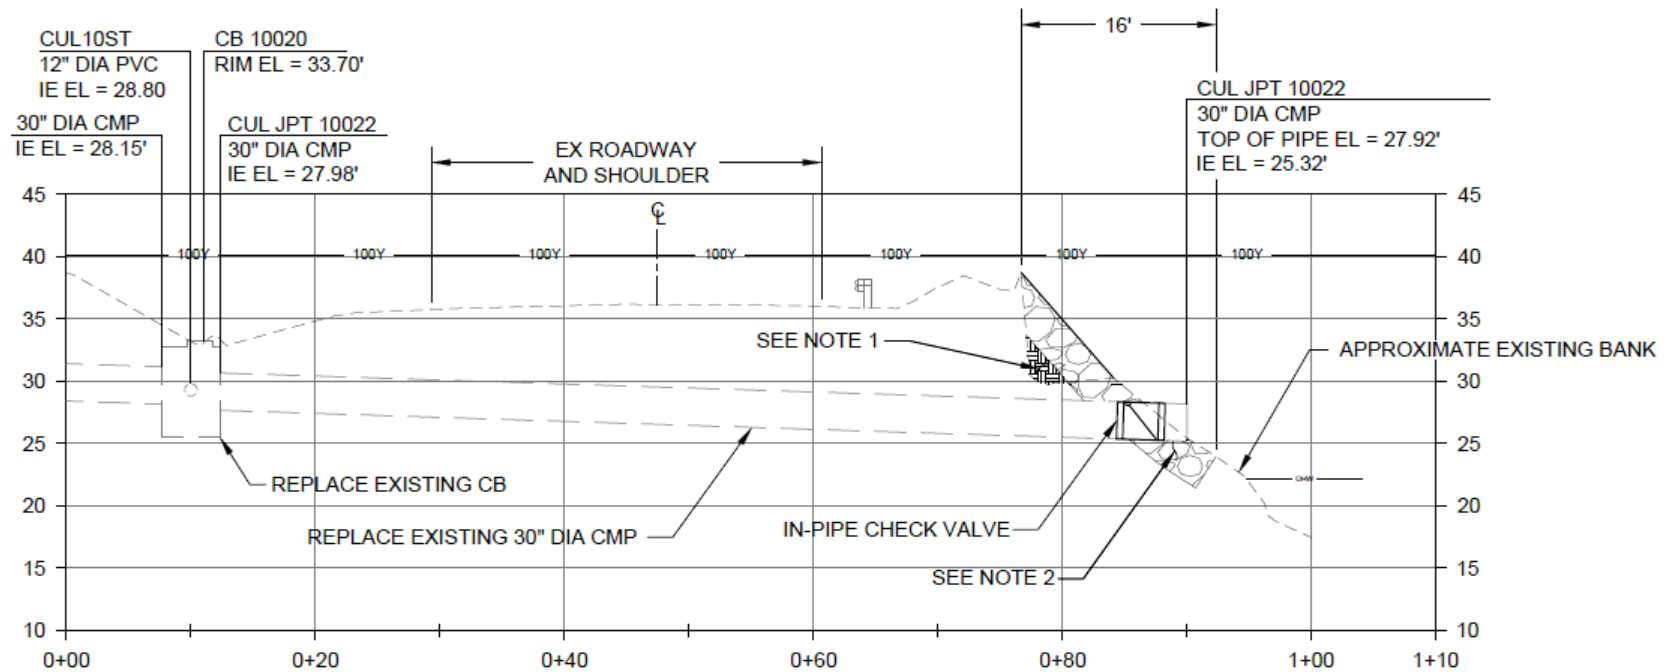

NOTES:

1. BACKFILL EXISTING DEPRESSION NEAR TOP OF BANK WITH SELECT BORROW BEHIND 3' THICKNESS OF REVETMENT ROCK
2. MIN. 3' THICKNESS REVETMENT FACE ROCK (CLASS C ROCK FOR EROSION AND SCOUR PROTECTION, WHICH CAN BE SALVAGED DURING REVETMENT EXCAVATION FOR PIPE INSTALLATION) DRESSED WITH TOPSOIL IN ROCK VOIDS AND PLANTED WITH LIVE STAKES ABOVE NEW PIPE.