


# 2401 INTER LIGHTING PLAN

Indicate that this is also the Frontage Plan. [lighting/frontage plan]

A PORTION OF THE SW 1/4 OF SECTION 26, TOWNSHIP 20 N, RANGE 4 E, W.M. PIERCE COUNTY, WA

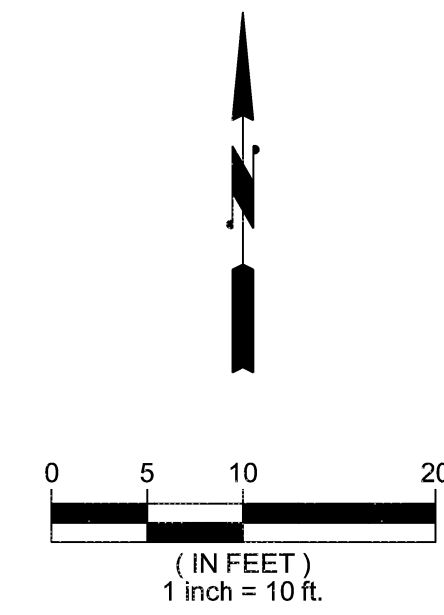


Clearly shows the edge of the property. [lighting and frontage plan, pg 1]

Show the edge of the right of way [lighting/frontage plan, pg 1]

Show the following required frontage improvements: 8' wide sidewalk (remove street trees), half-street paving and curb and gutter along the entire frontage. [lighting/frontage plan, pg 1]

The conduit and PVC must remain in the public right of way. [lighting/frontage, pg 1]

Provide a legend for the different proposed line and hatch types. [lighting and frontage plan, pg 1]

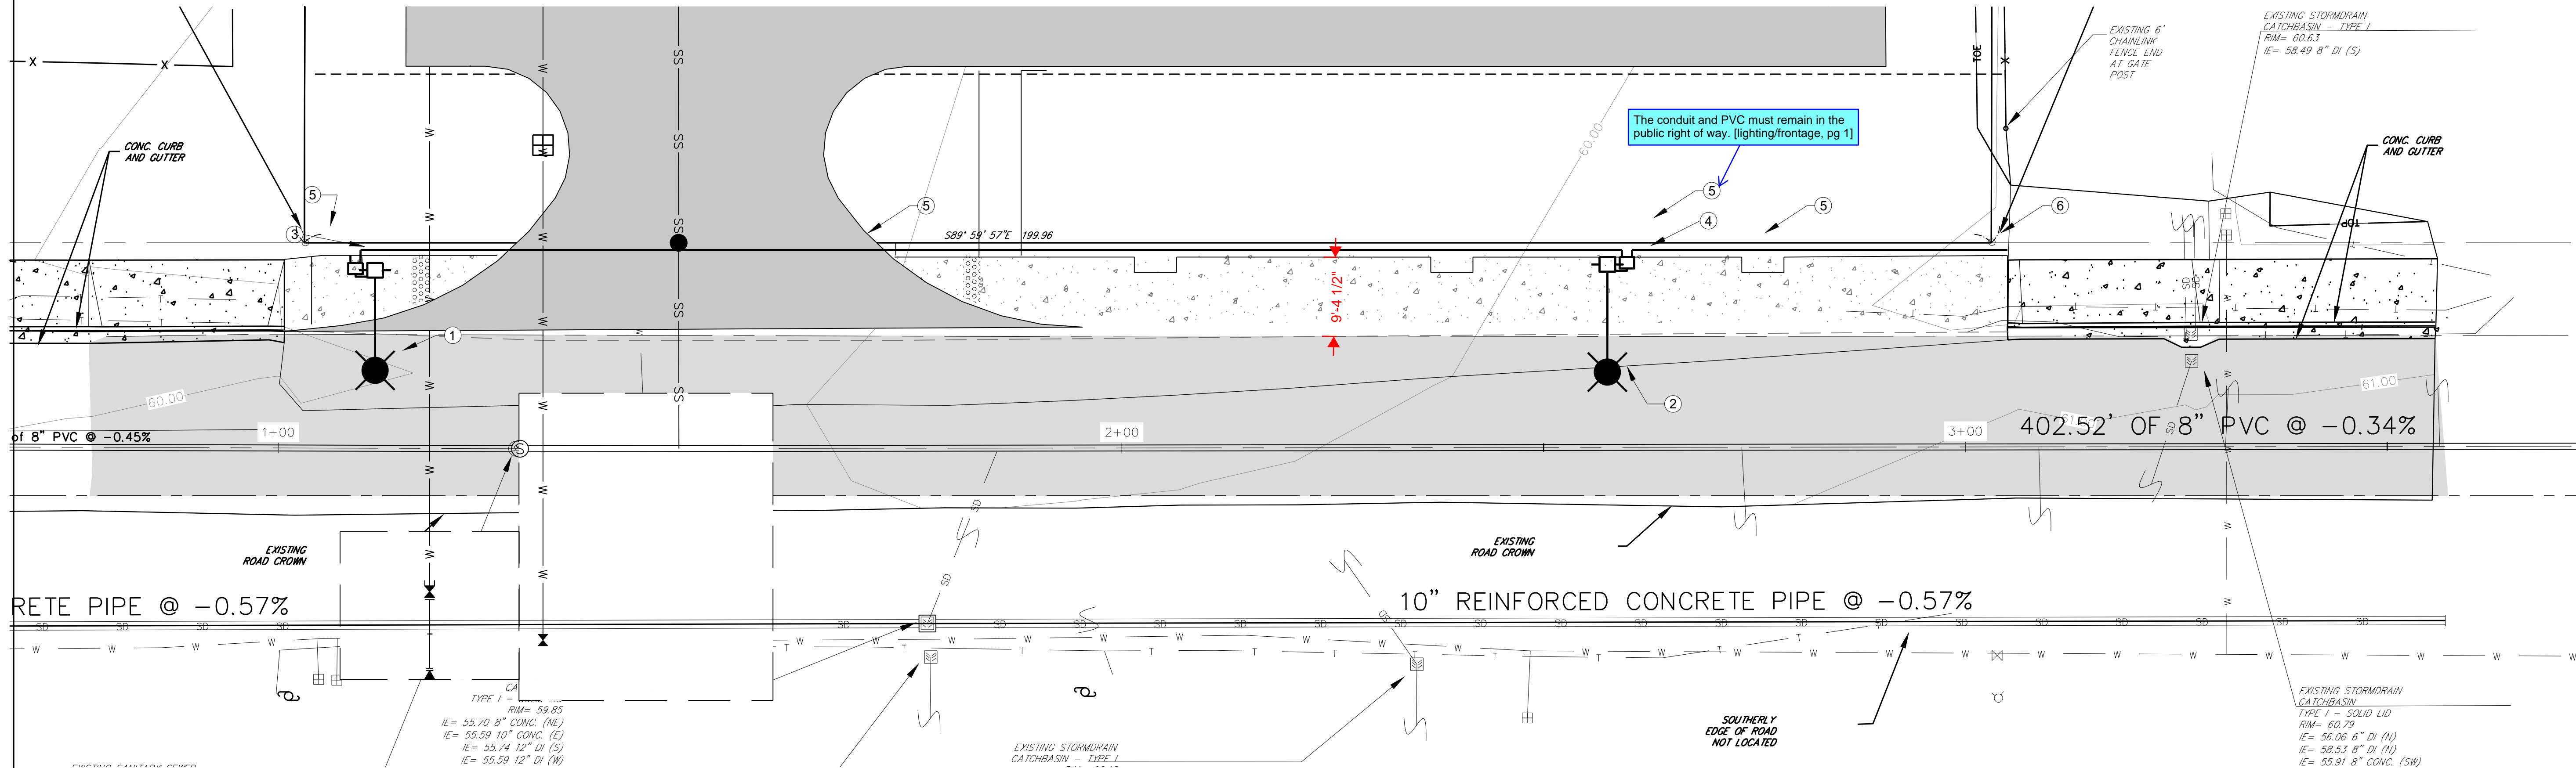

**CONSTRUCTION NOTES:**

- ① STREET LIGHTING POLE, STA. 1+11.45 , 27.50' LT PER CITY STD DETAIL 01.05.04 ON SHT 18
- ② STREET LIGHTING POLE, STA. 2+57.57 , 27.50' LT PER CITY STD DETAIL 01.05.04 ON SHT 18
- ③ JUNCTION BOX, WSDOT TYPE 1, 1+09.10 , 27.79'LT SEE CITY STD. DETAIL 01.06.01 ON 18
- ④ JUNCTION BOX, WSDOT TYPE 1, 2+59.90 , 27.79'LT SEE CITY STD. DETAIL 01.06.01 ON 18 OF 17.
- ⑤ 2" PVC SCHEDULE 80 - (2) #8 CU AND (1) #10 CU GRD  
2" PVC SCHEDULE 80 - SPARE W/ PULLSTRING
- ⑥ CONNECT TO EXISTING TESCO SERVICE CABINET LOCATED APPROX. 500' EAST OF SITE AT 2526 INTER AVENUE

**2401 INTER LIGHTING PLAN**

2401 INTER AVE SE  
PUYALLUP, WA 98372



DESCRIPTION	DATE	NUM	DESIGNED	SCALE
			W. MCINNIS	1:10
			W. MCINNIS	CHK
			DATE	APPROVED
			9/22/22	APRD

SHEET  
**C7 OF C14**