








Puyallup School District
South Hill Support Campus Improvements
Existing Site Plan

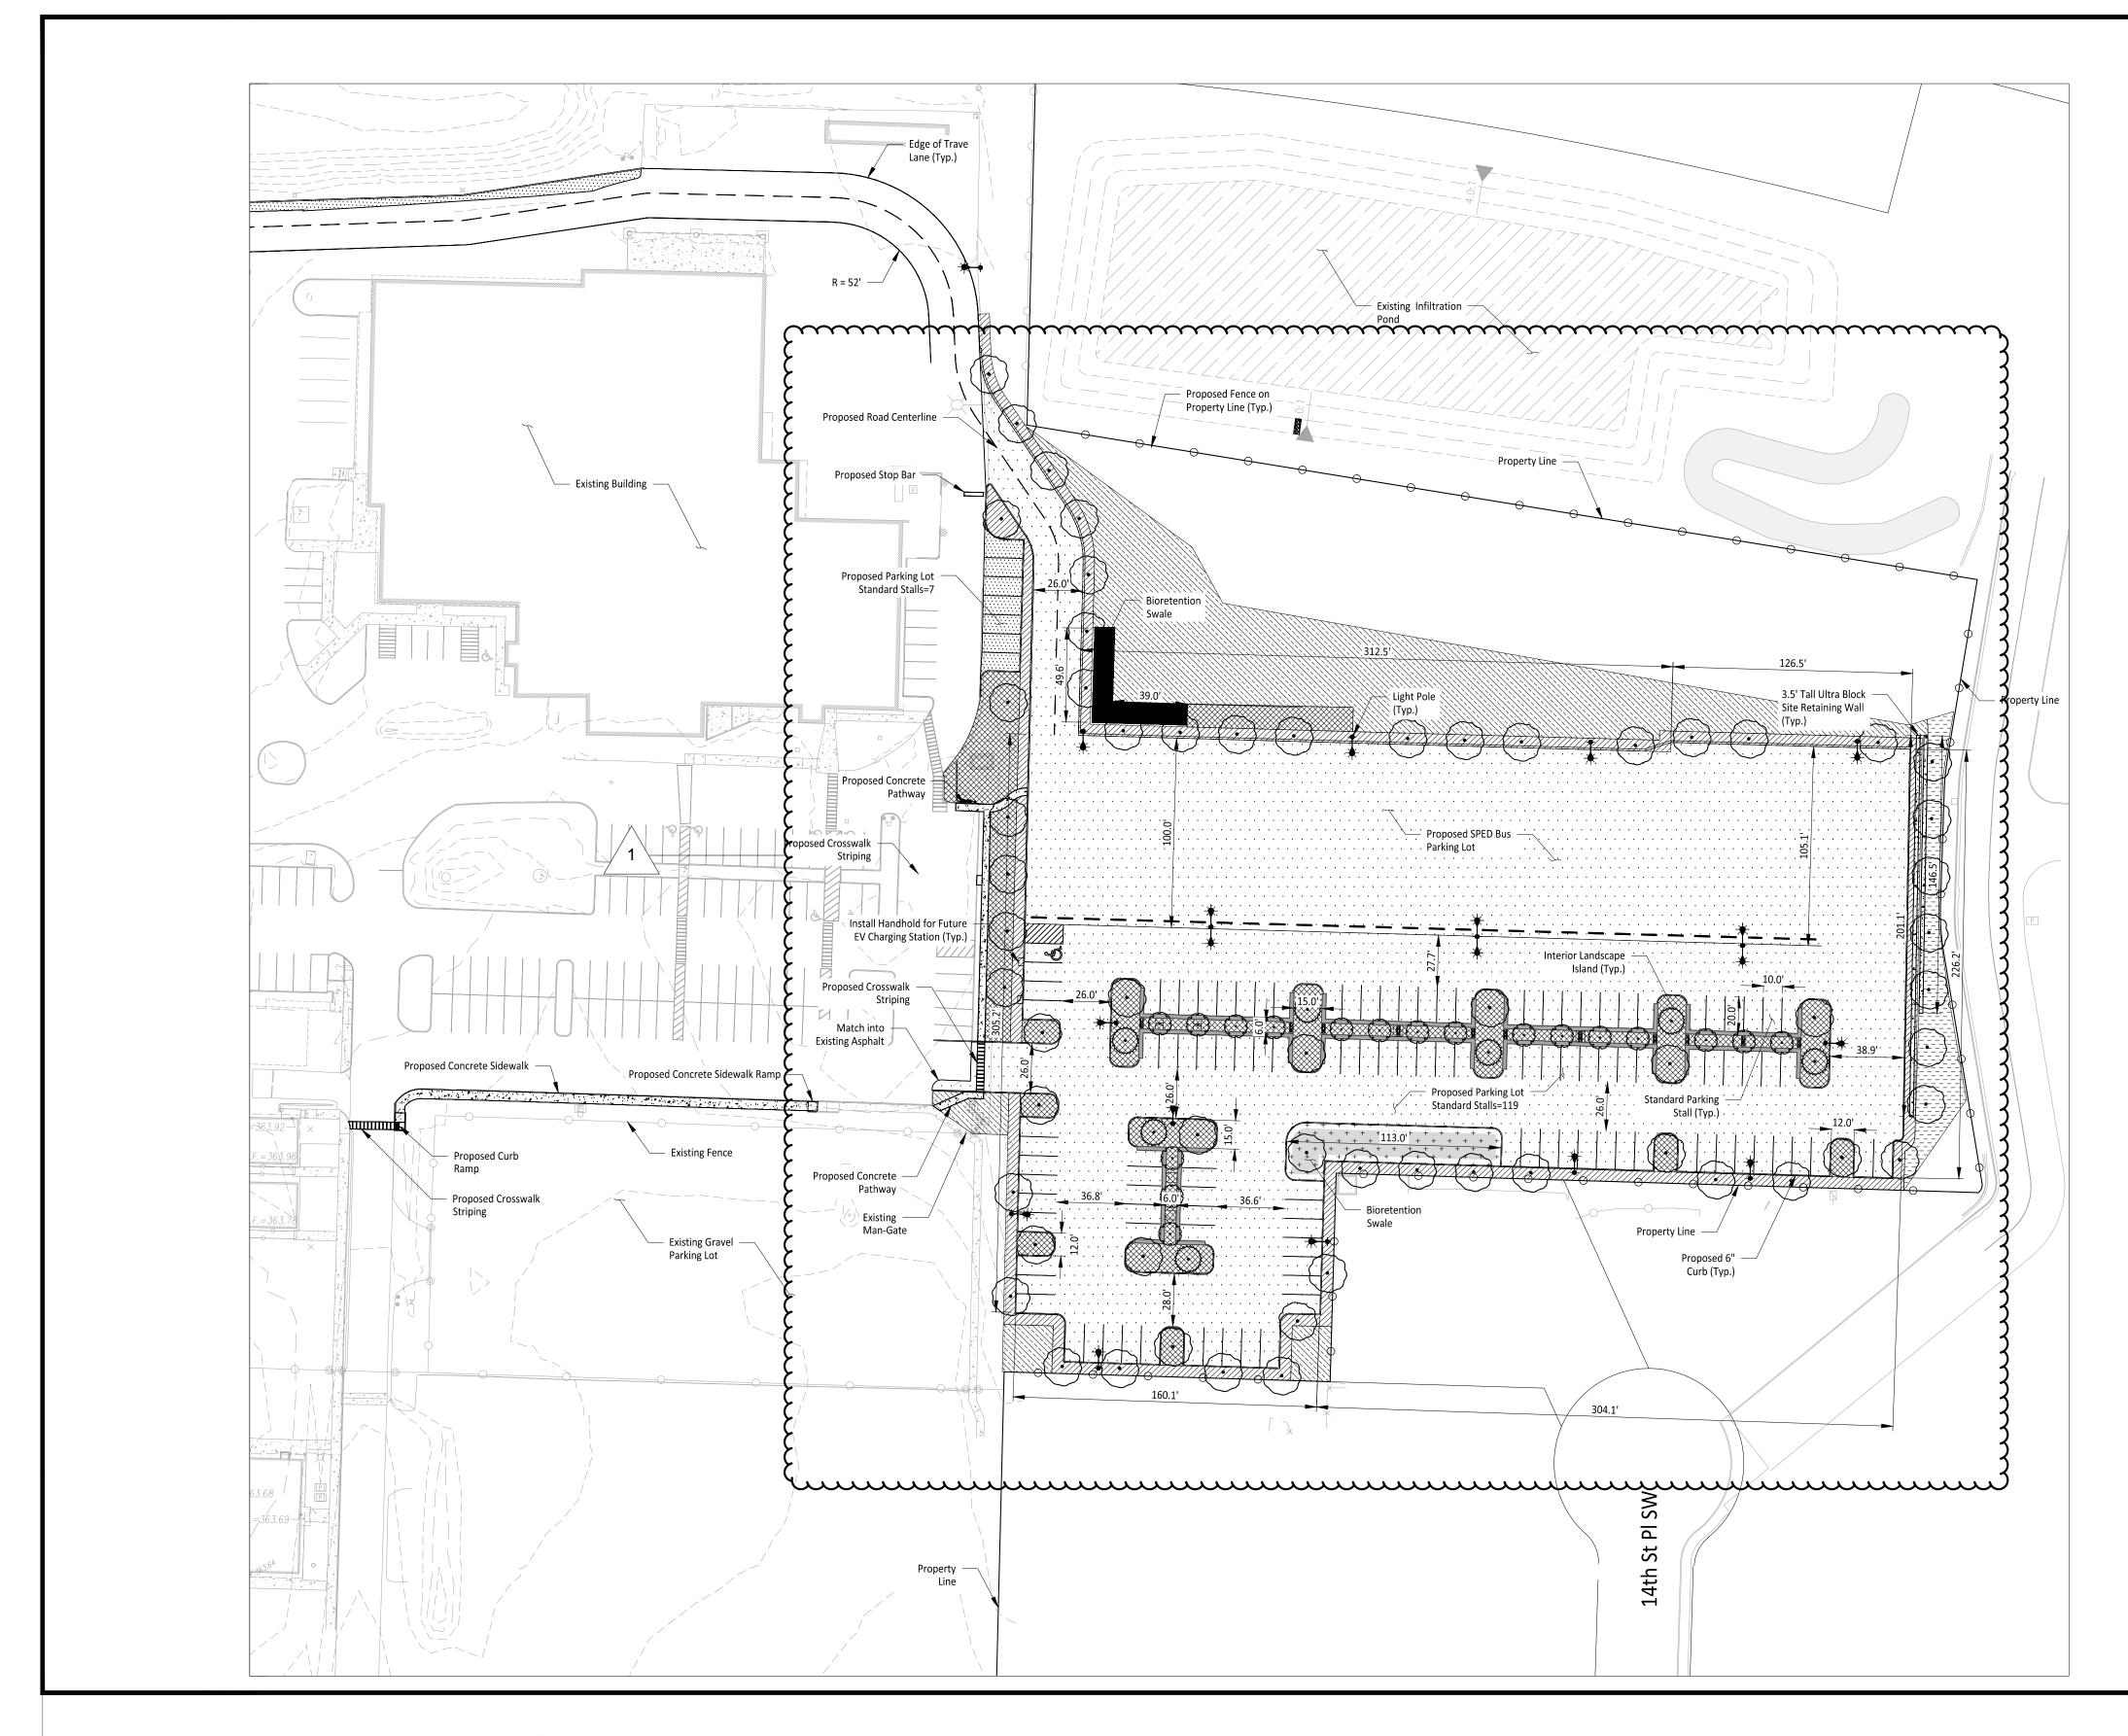


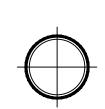




Puyallup School District South Hill Support Campus Improvements Proposed Conditional Use Permit Site Plan

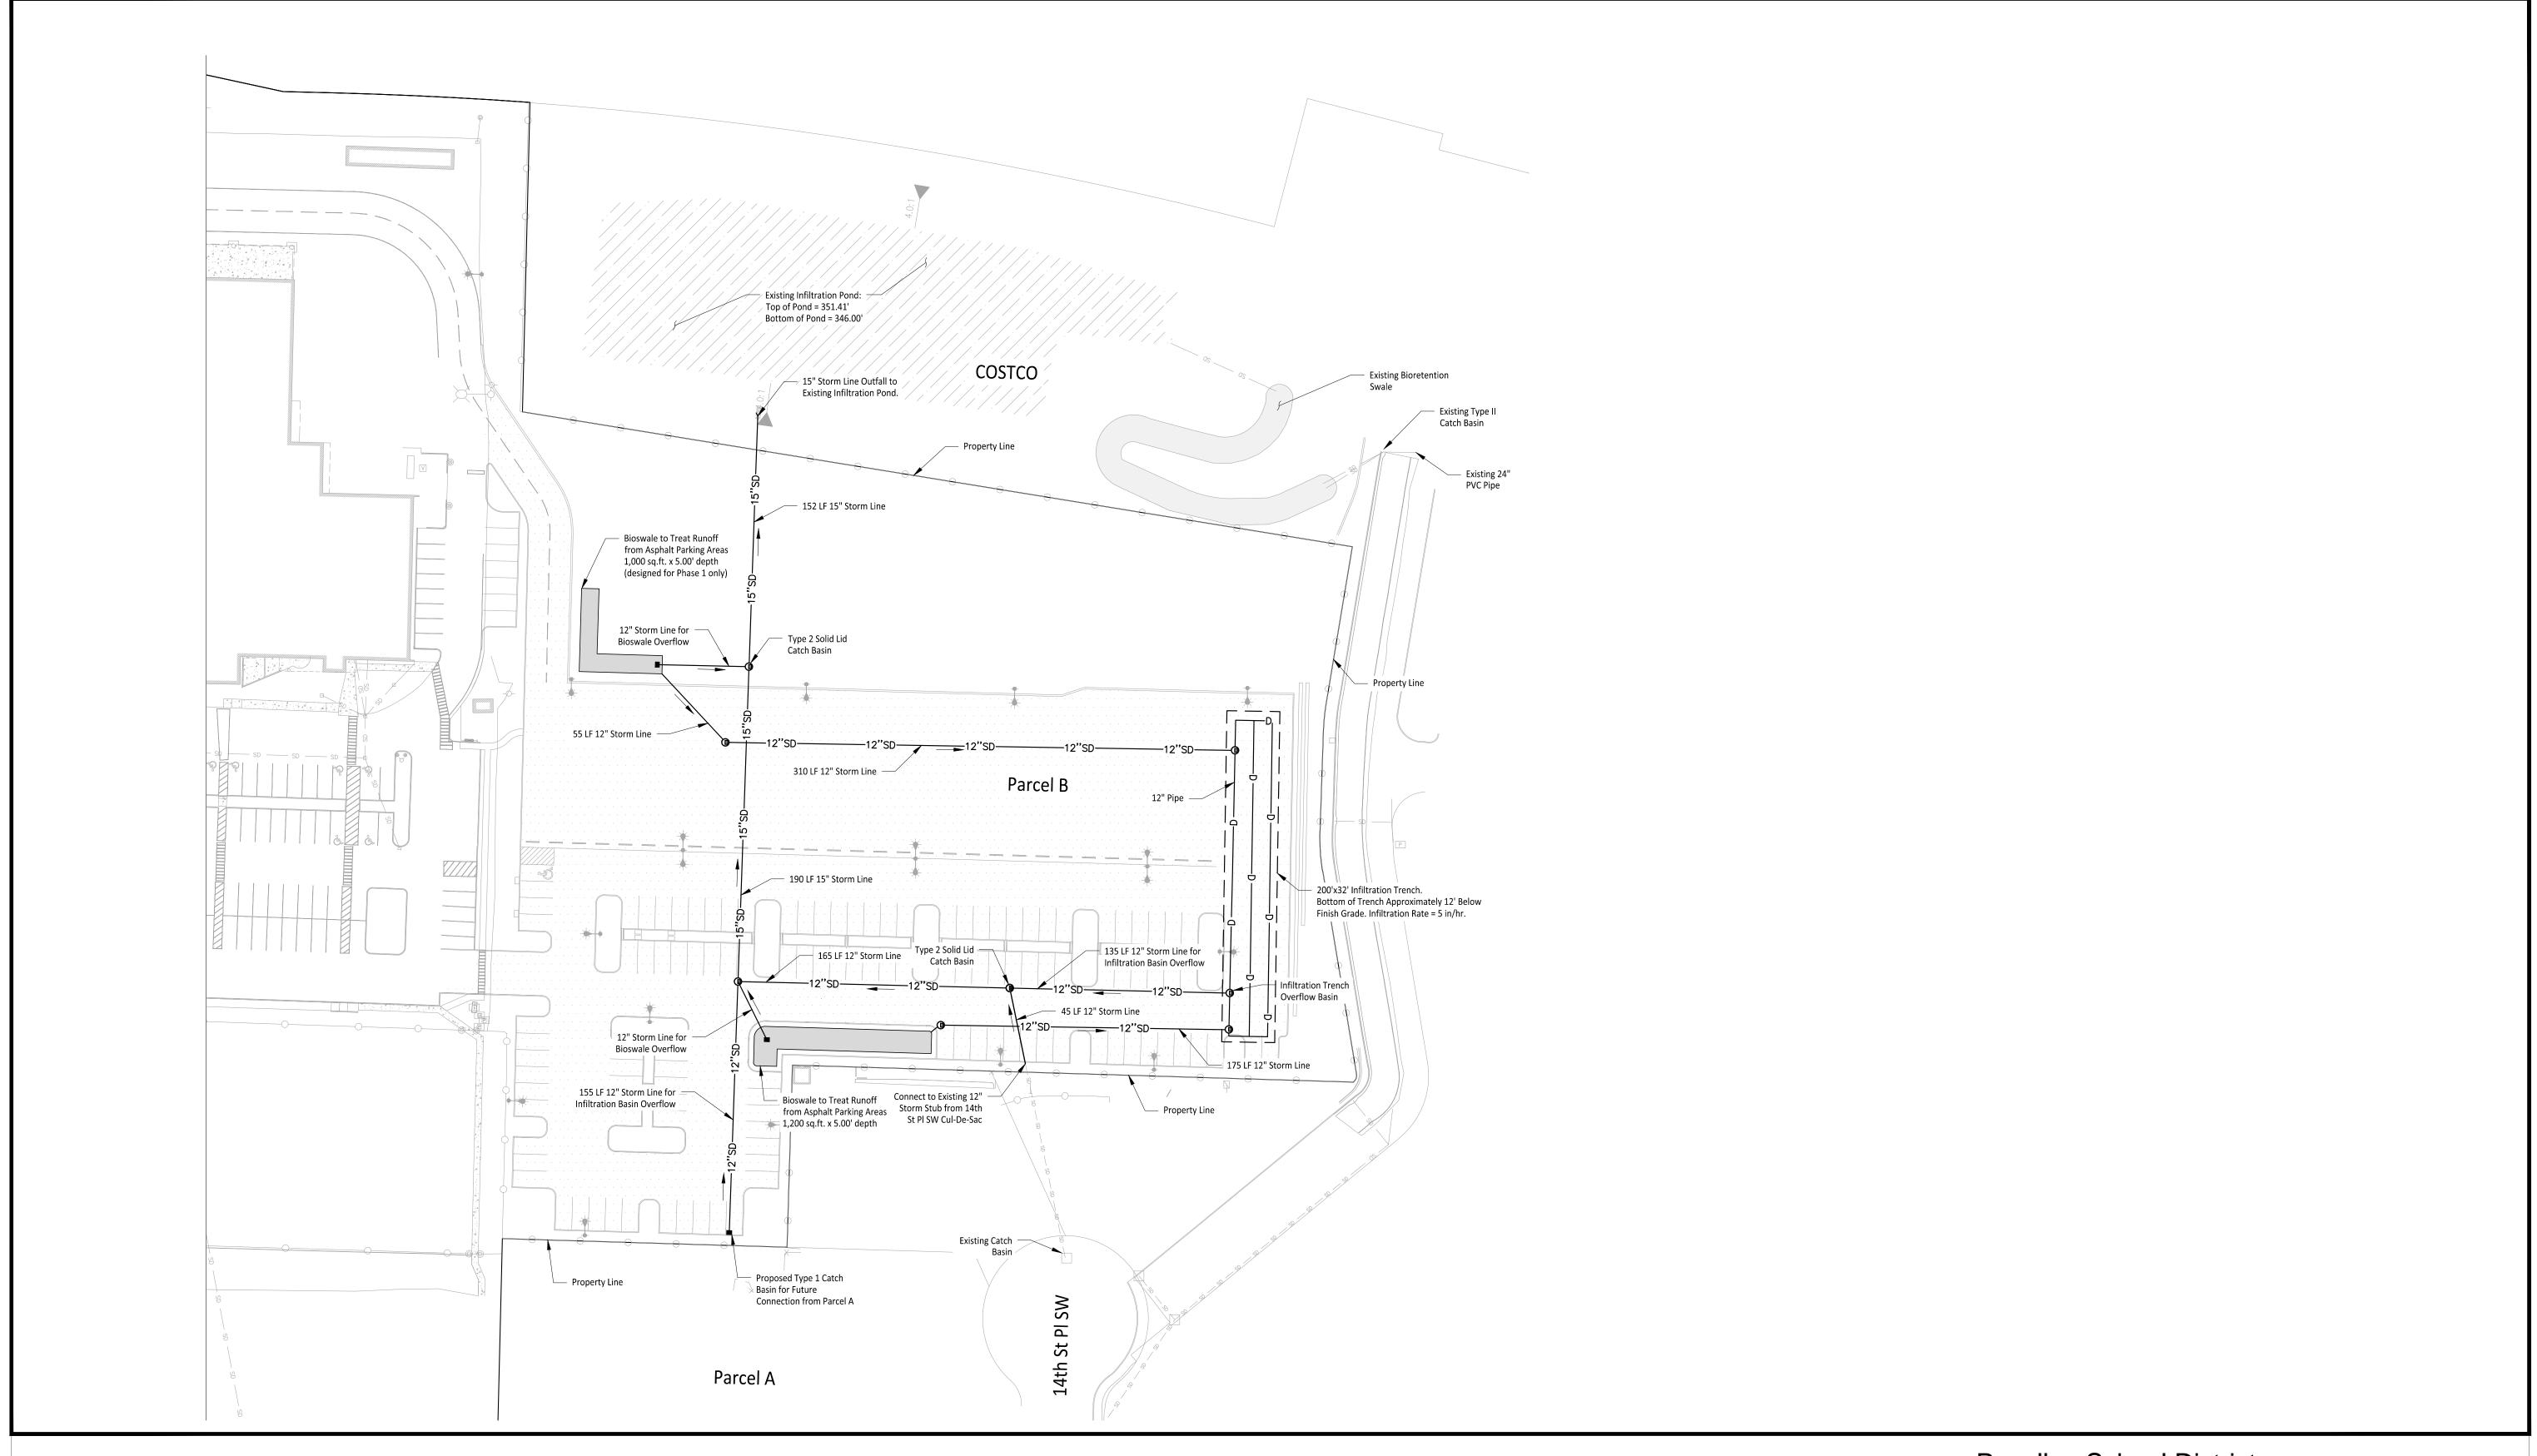

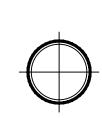




Puyallup School District
South Hill Support Campus Improvements
Proposed Conditional Use Permit
Stormwater Site Plan

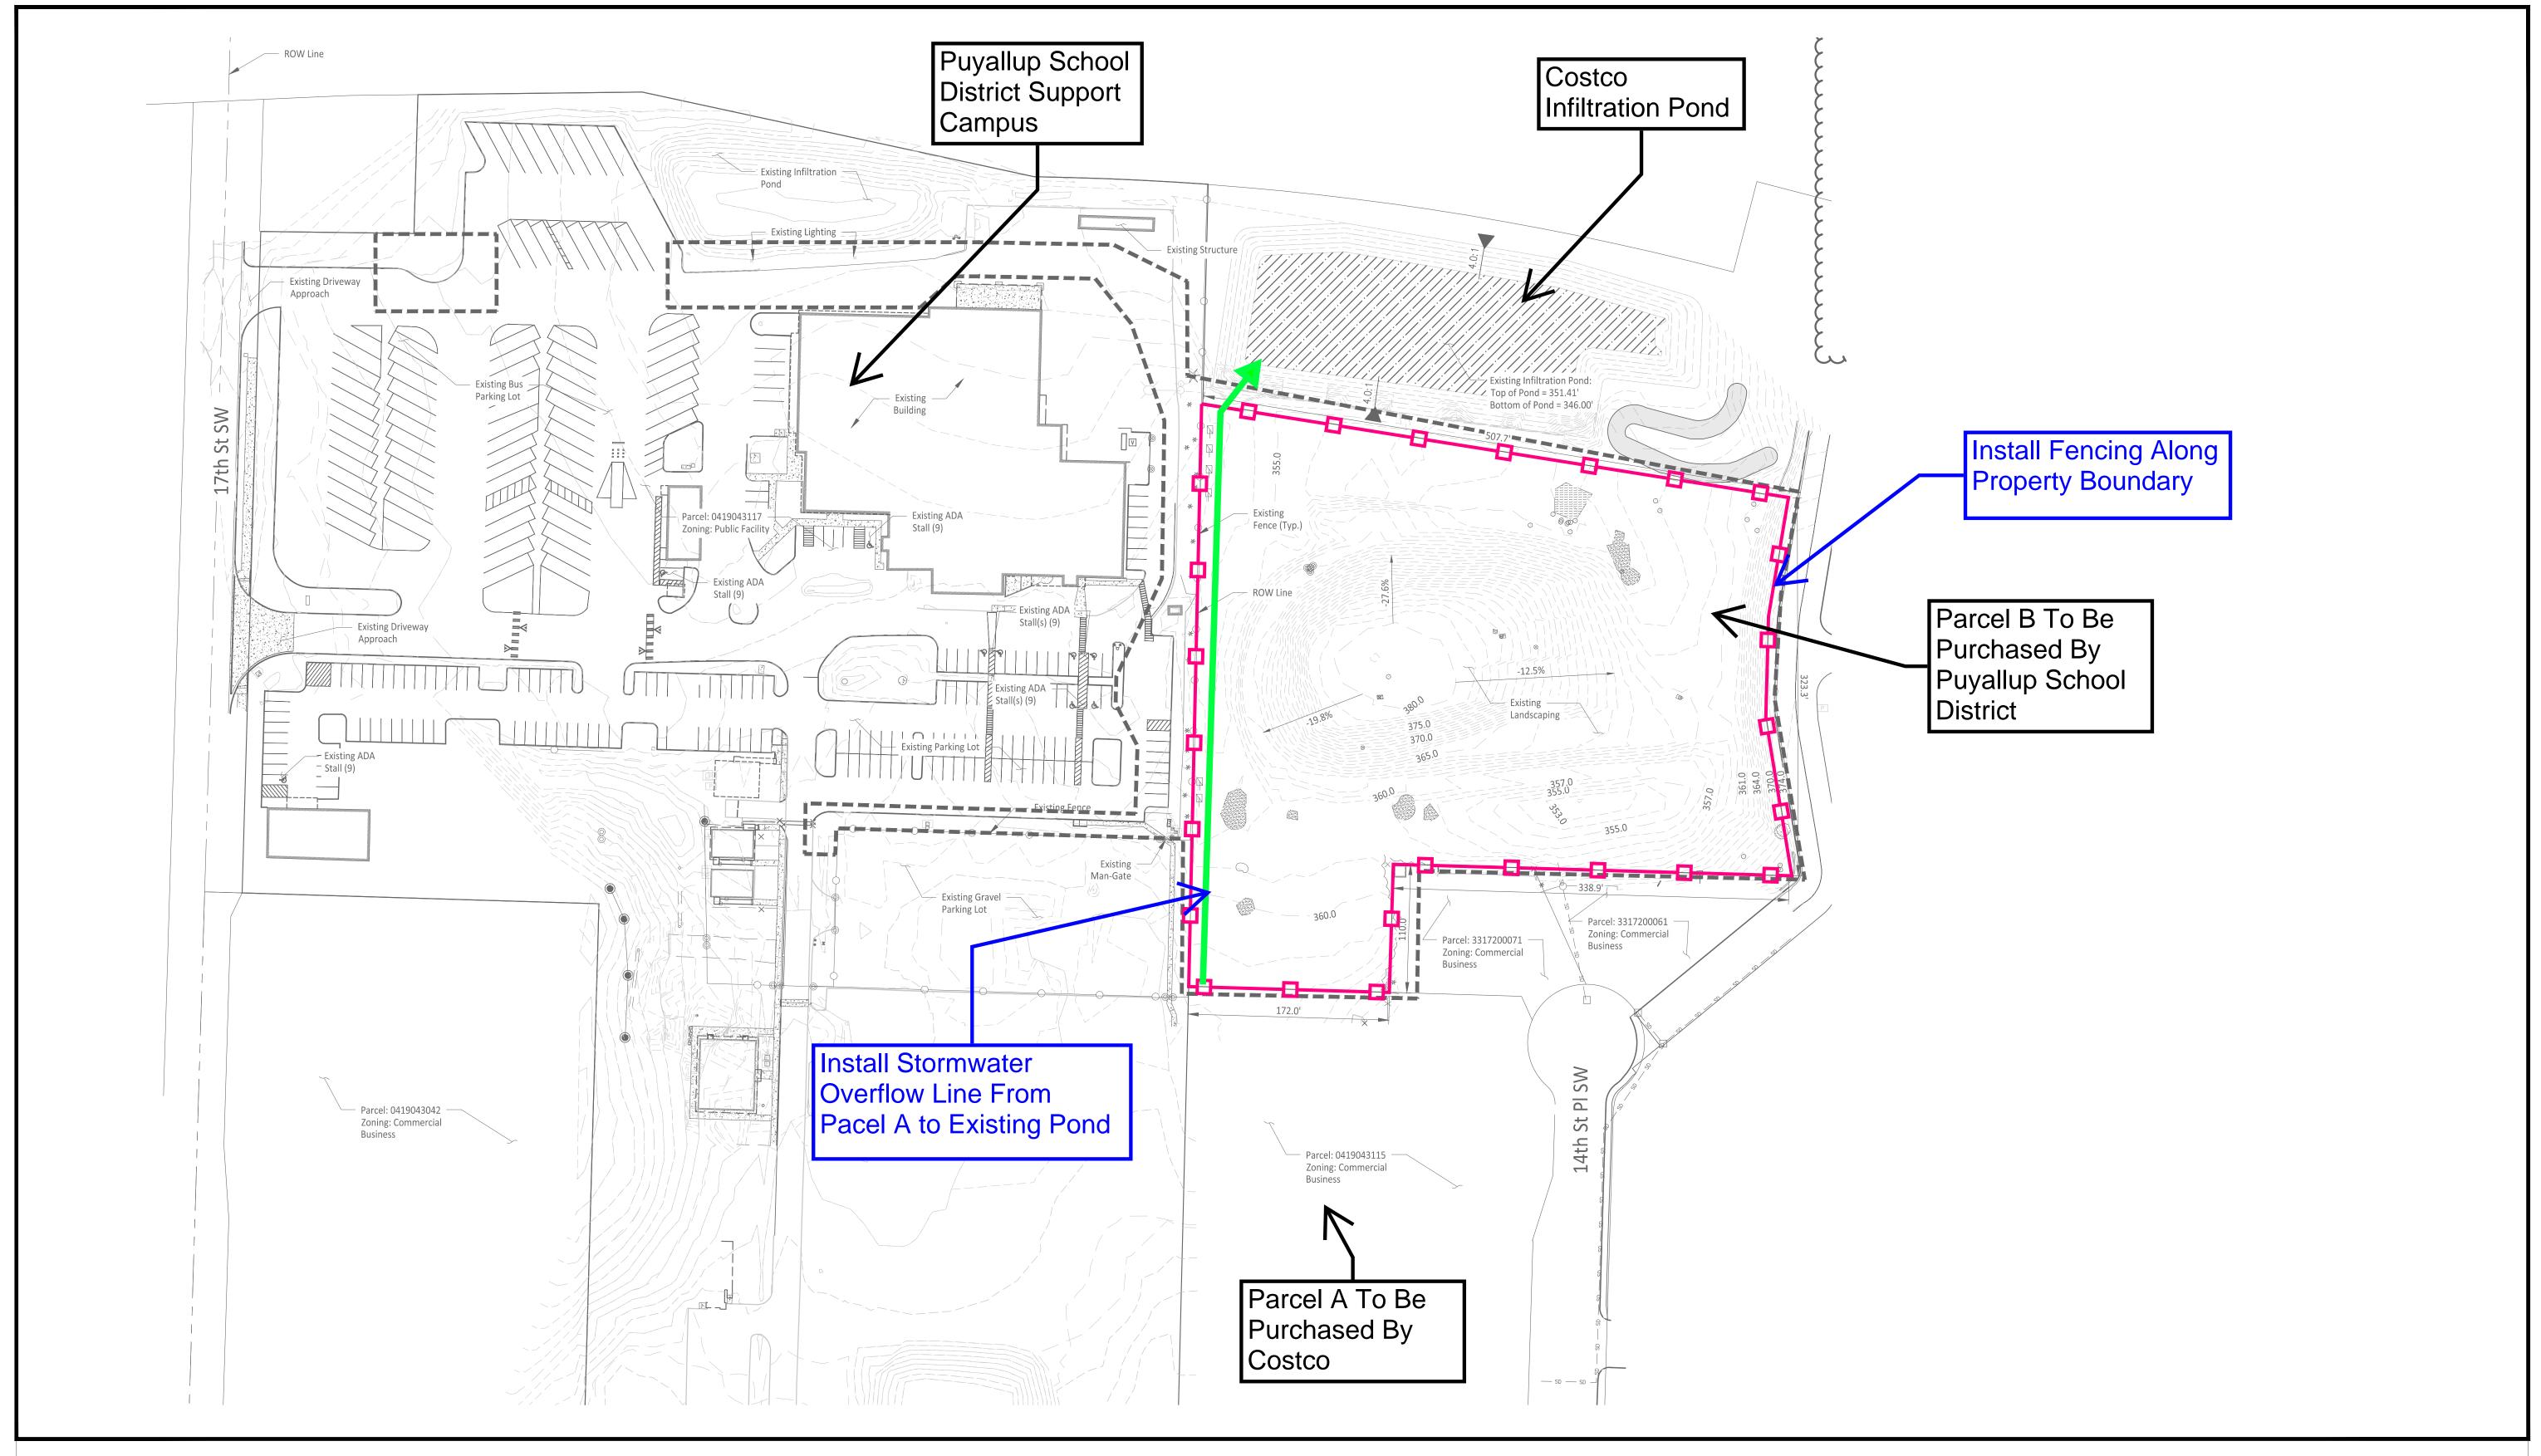






Puyallup School District South Hill Support Campus Improvements Interim Phase 1 Development

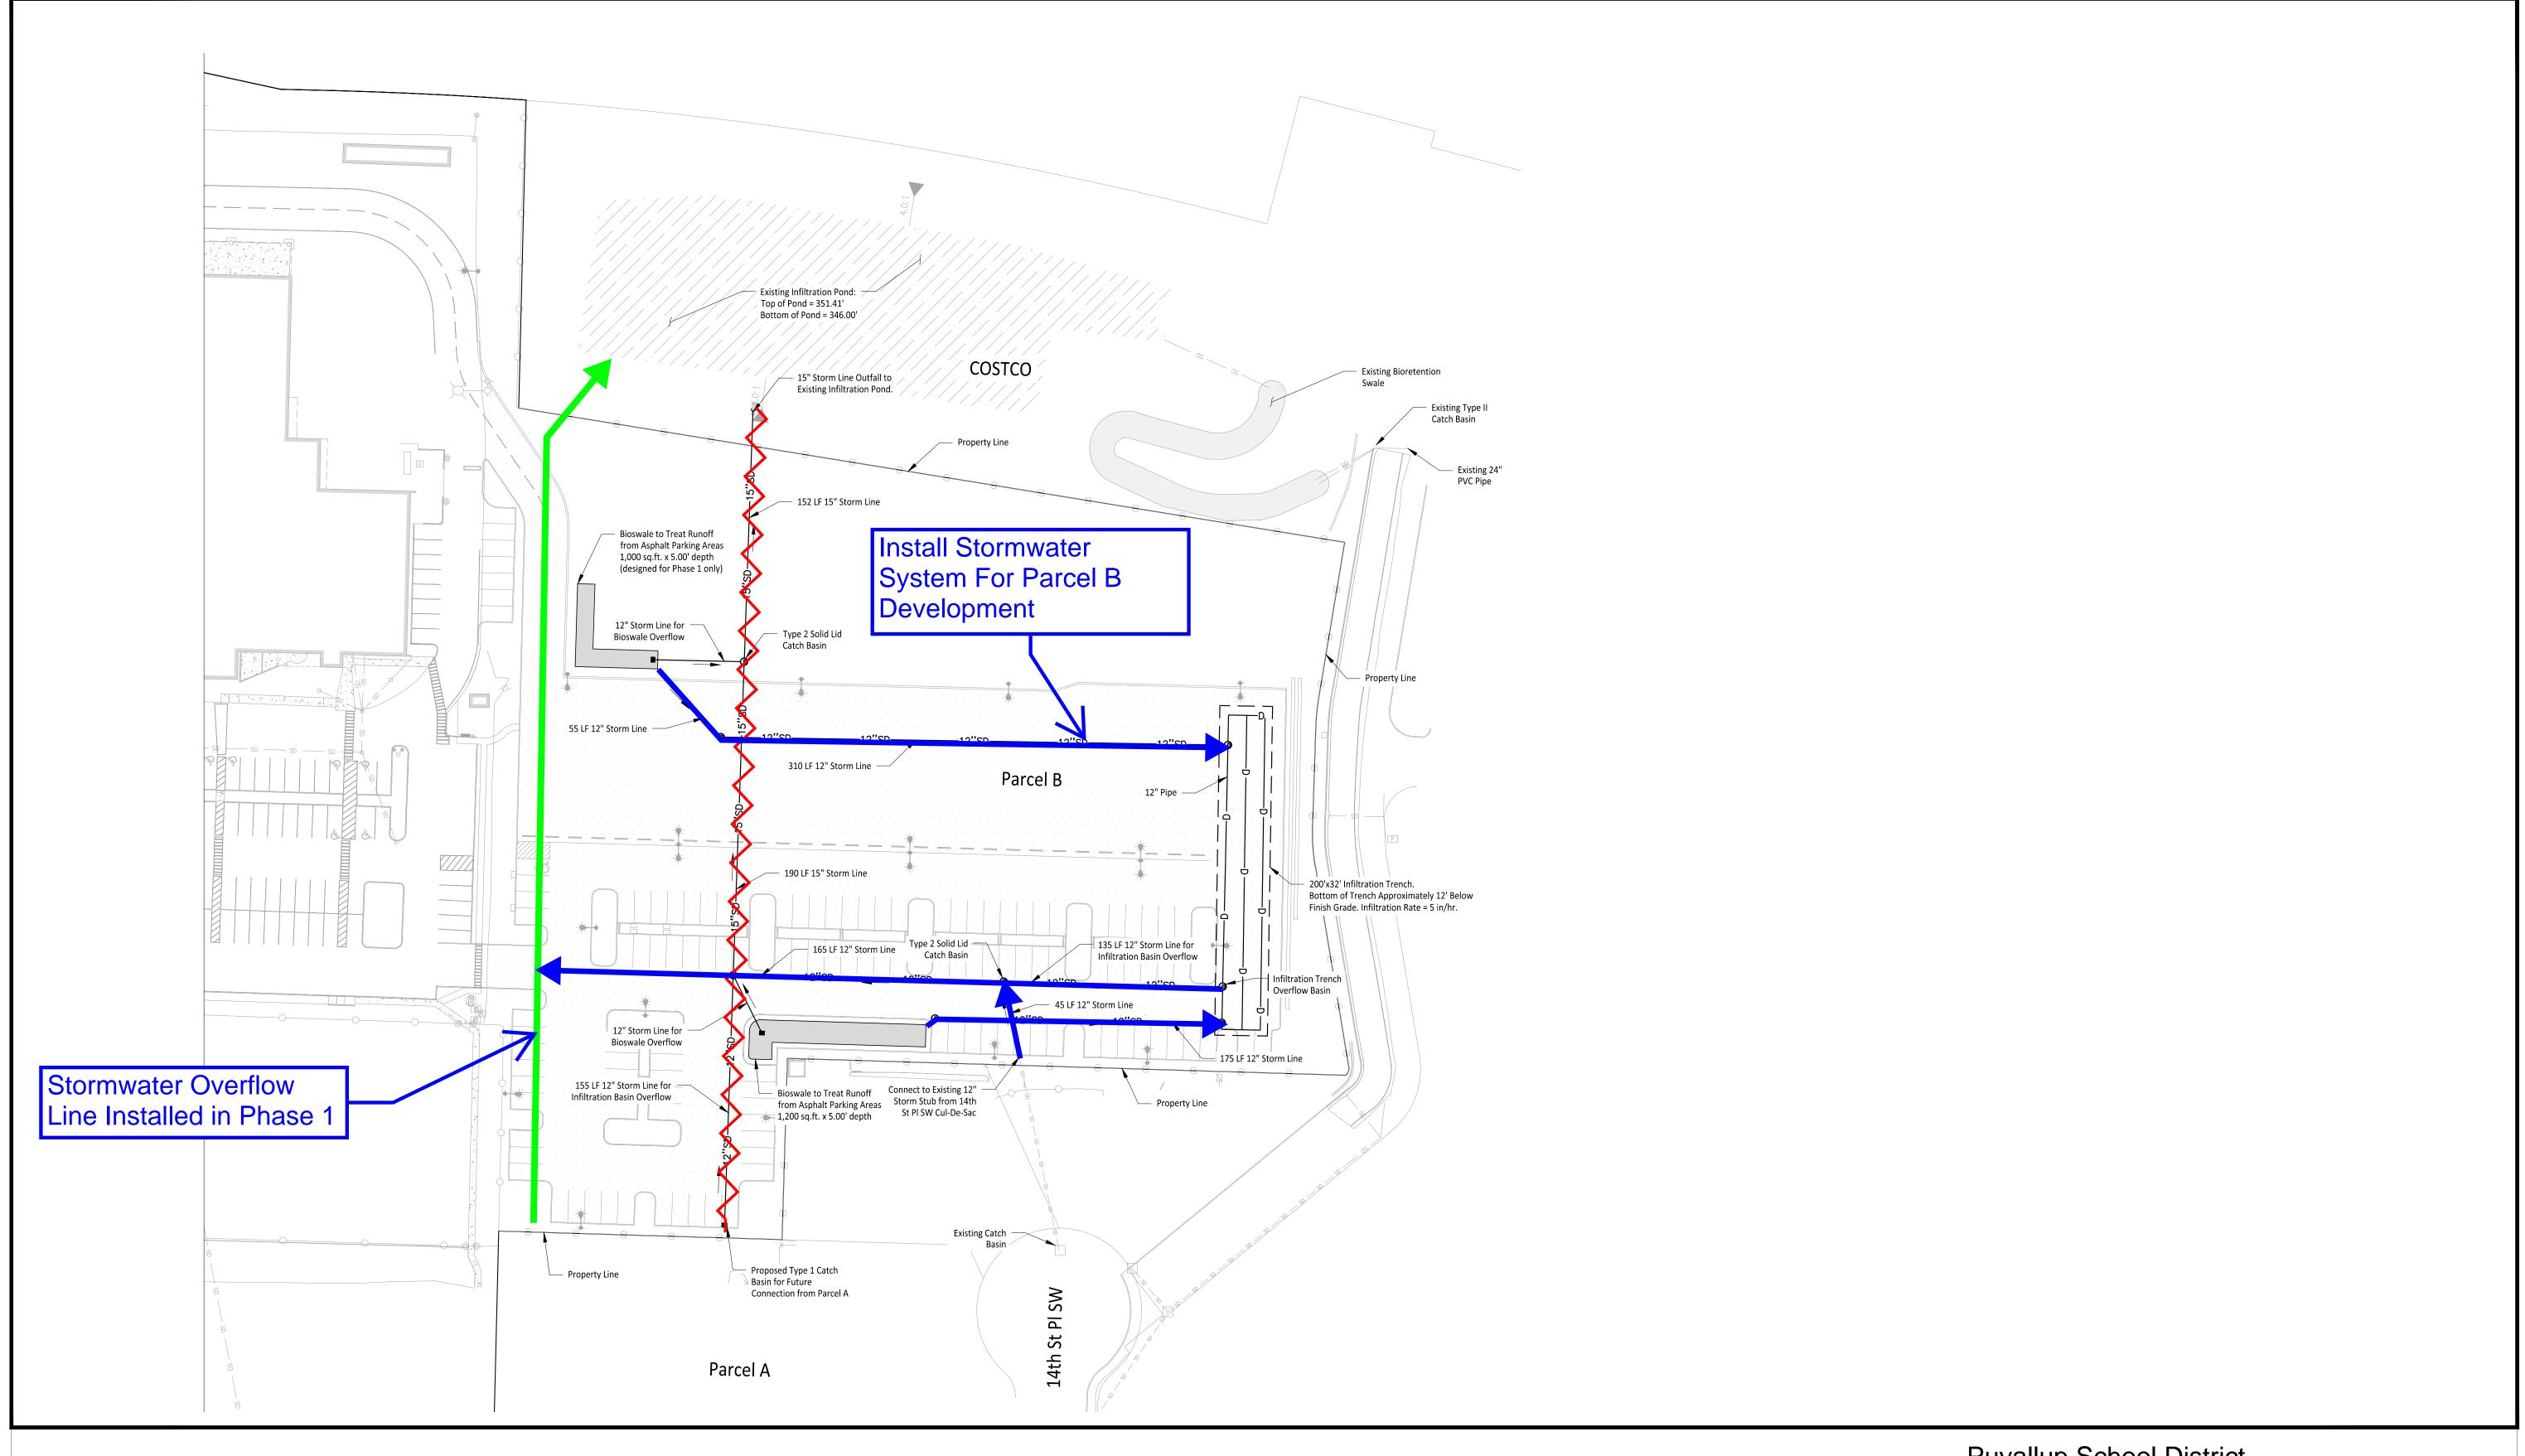

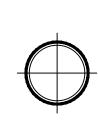



Puyallup School District
South Hill Support Campus Improvements
Proposed Conditional Use Permit
Revised Stormwater Site Plan