


 


**Buildings C & G Material Legend and Areas**

HIGH QUALITY MATERIALS		NON-HIGH QUALITY MATERIALS	
	<b>BRICK VENEER SIDING</b> Ground Floor Area: 497 SF Upper Level Area: 17 SF Total Area: 514 SF (13%)		<b>FIBER CEMENT LAP SIDING</b> Ground Floor Area: 0 SF Upper Level Area: 1,110 SF Total Area: 1,110 SF (28%)
	<b>THRU-COLOR FIBER CEMENT PANEL</b> Ground Floor Area: 474 SF Upper Level Area: 1,251 SF Total Area: 1,725 SF (43%)		
	<b>WOOD TRIM</b> Ground Floor Area: 237 SF Upper Level Area: 412 SF Total Area: 649 SF (16%)		
<b>TOTAL HQ MATERIAL AREAS</b> Ground Floor Area: 1,208 SF (100%) Upper Level Area: 1,680 SF (60%)		<b>TOTAL MATERIAL AREAS</b> Total Ground Floor Area: 1,208 SF Total Upper Level Area: 2,790 SF Total Material Area: 3,998 SF	

PUYALLUP DOWNTOWN DESIGN GUIDELINES 4.B.6 (2) and 4.B.6 (1)

 

 
 


**BUILDINGS C & G**

27TH AVE ELEVATION

1/8" = 1'-0"

**Building H Material Legend and Areas**

HIGH QUALITY MATERIALS		NON-HIGH QUALITY MATERIALS	
	<b>BRICK VENEER SIDING</b> Ground Floor Area: 366 SF Upper Level Area: 8 SF Total Area: 374 SF (13%)		<b>FIBER CEMENT LAP SIDING</b> Ground Floor Area: 0 SF Upper Level Area: 712 SF Total Area: 712 SF (25%)
	<b>THRU-COLOR FIBER CEMENT PANEL</b> Ground Floor Area: 309 SF Upper Level Area: 940 SF Total Area: 1,249 SF (45%)		
	<b>WOOD TRIM</b> Ground Floor Area: 183 SF Upper Level Area: 280 SF Total Area: 463 SF (17%)		
<b>TOTAL HQ MATERIAL AREAS</b> Ground Floor Area: 858 SF (100%) Upper Level Area: 1,228 SF (63%)		<b>TOTAL MATERIAL AREAS</b> Total Ground Floor Area: 858 SF Total Upper Level Area: 1,940 SF Total Material Area: 2,798 SF	

PUYALLUP DOWNTOWN DESIGN GUIDELINES 4.B.6 (2) and 4.B.6 (1)








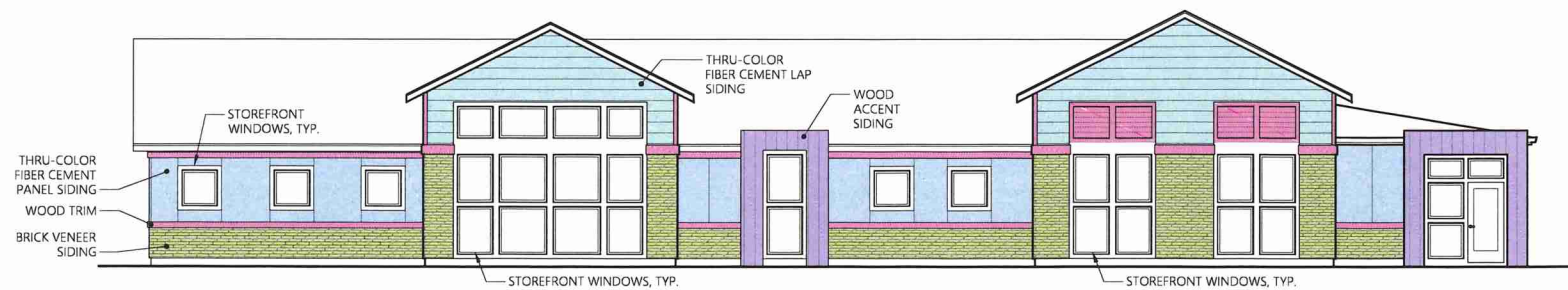
**BUILDING H**

27TH AVE ELEVATION

1/8" = 1'-0"

**Clubhouse Material Legend and Areas**

HIGH QUALITY MATERIALS	
	<b>BRICK VENEER SIDING</b> Total Area: 268 SF (30%)
	<b>THRU-COLOR FIBER CEMENT PANEL SIDING</b> Total Area: 211 SF (23%)
	<b>WOOD ACCENT SIDING</b> Total Area: 99 SF (11%)
	<b>THRU-COLOR FIBER CEMENT LAP SIDING</b> Total Area: 219 SF (24%)
	<b>WOOD TRIM</b> Total Area: 112 SF (12%)
<b>Total Area: 909 SF (100% HQ)</b>	



**CLUBHOUSE**

27TH AVE ELEVATION

1/8" = 1'-0"