


M:\PUYALLUP\21462 WPCP_3rd Secondary Clarifier\01 Design\Permitting\Conditional Use Permit\Figures\EX-SITE-temp.dwg, 8/8/2023 3:13 PM, CHARLEY REID

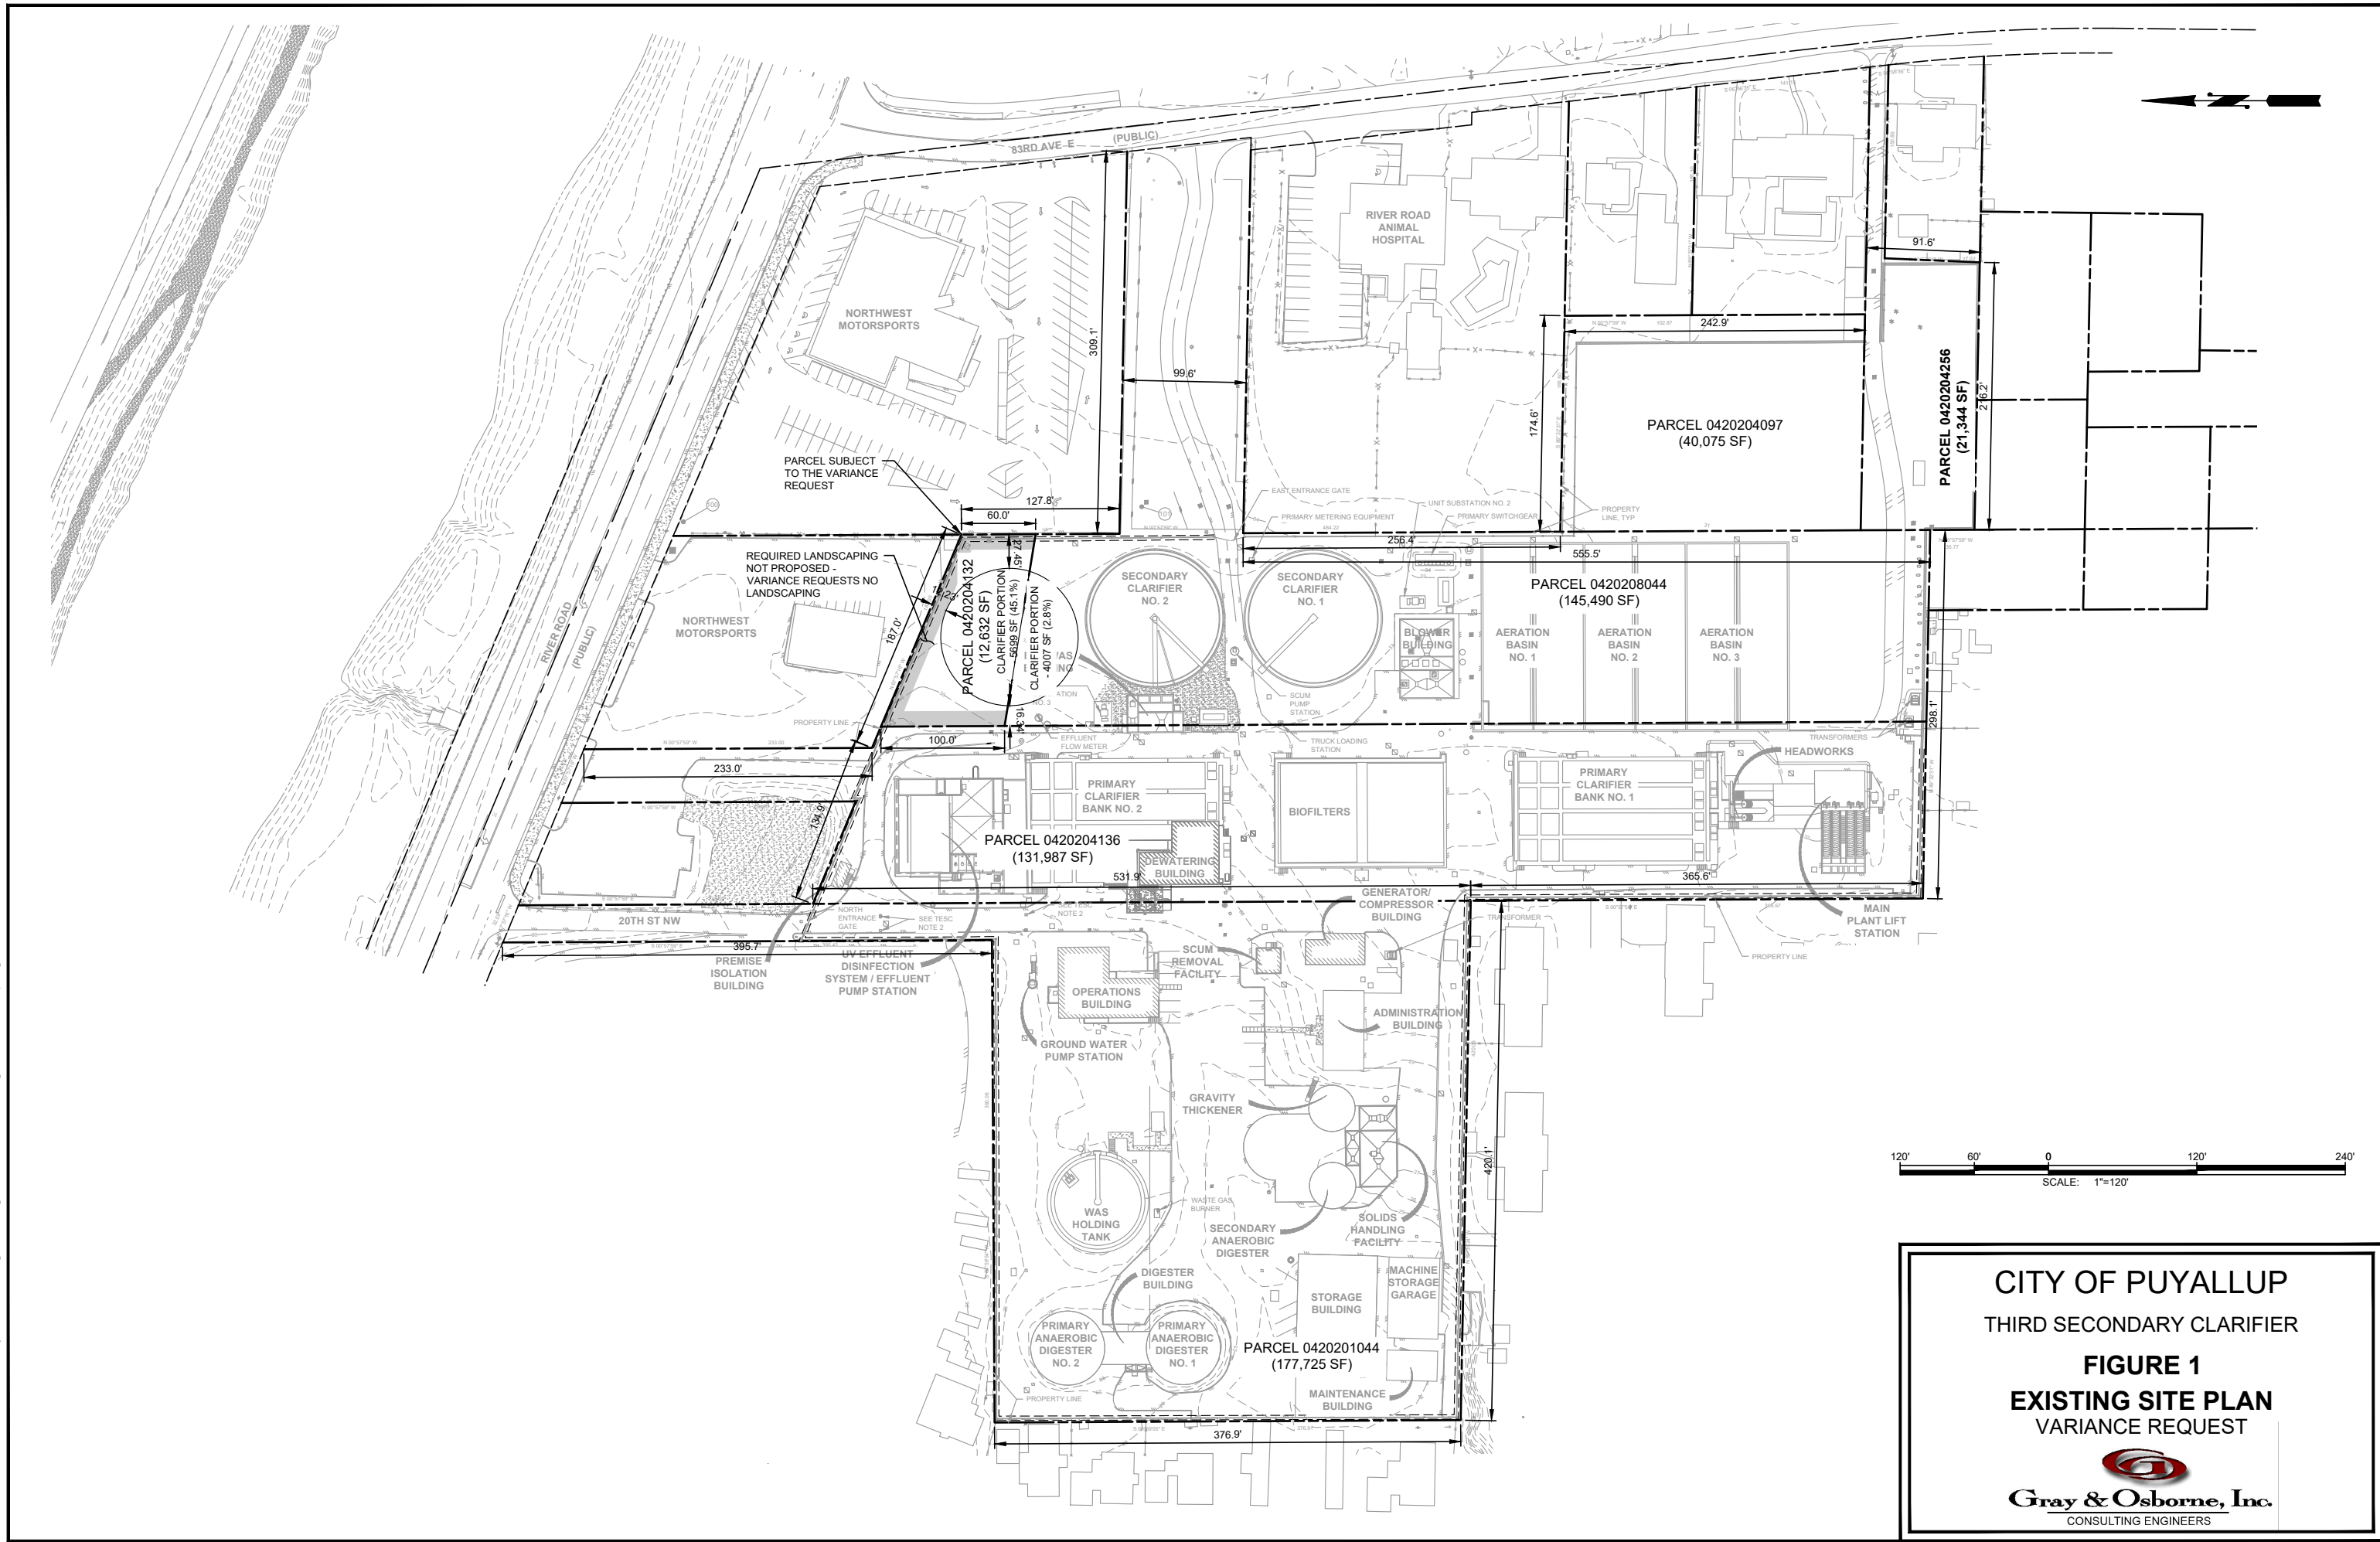

CITY OF PUYALLUP
 THIRD SECONDARY CLARIFIER
FIGURE 1
EXISTING SITE PLAN
 VARIANCE REQUEST

