

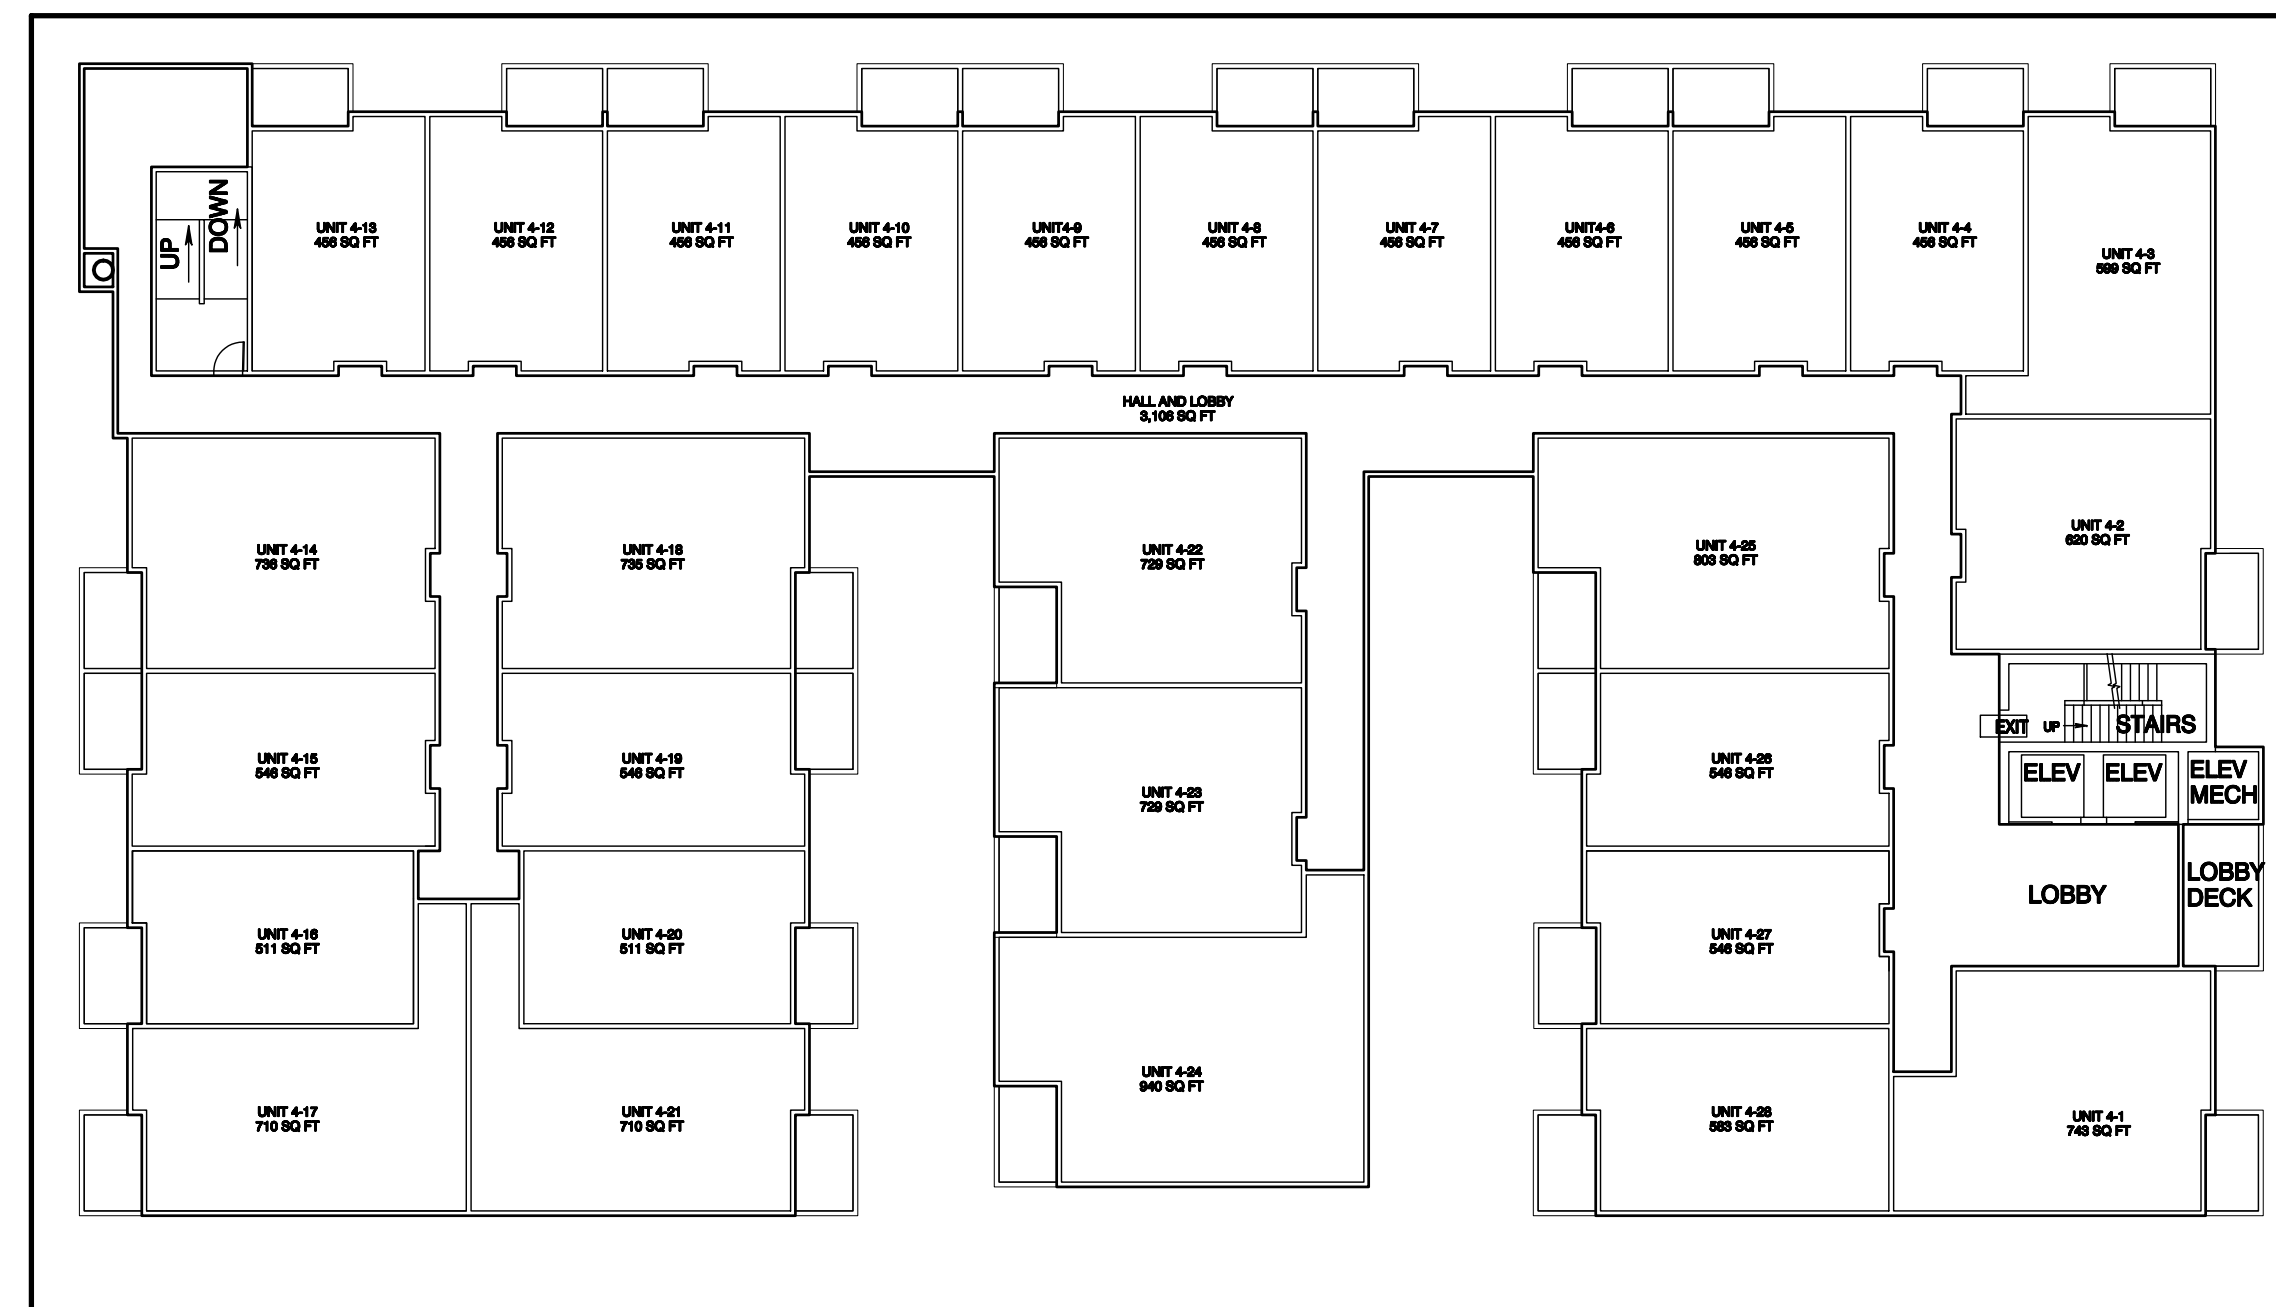


Bell Place Apartments


Section 28, Township 20 N, Range 4 E, Willamette Meridian, Pierce County, Washington

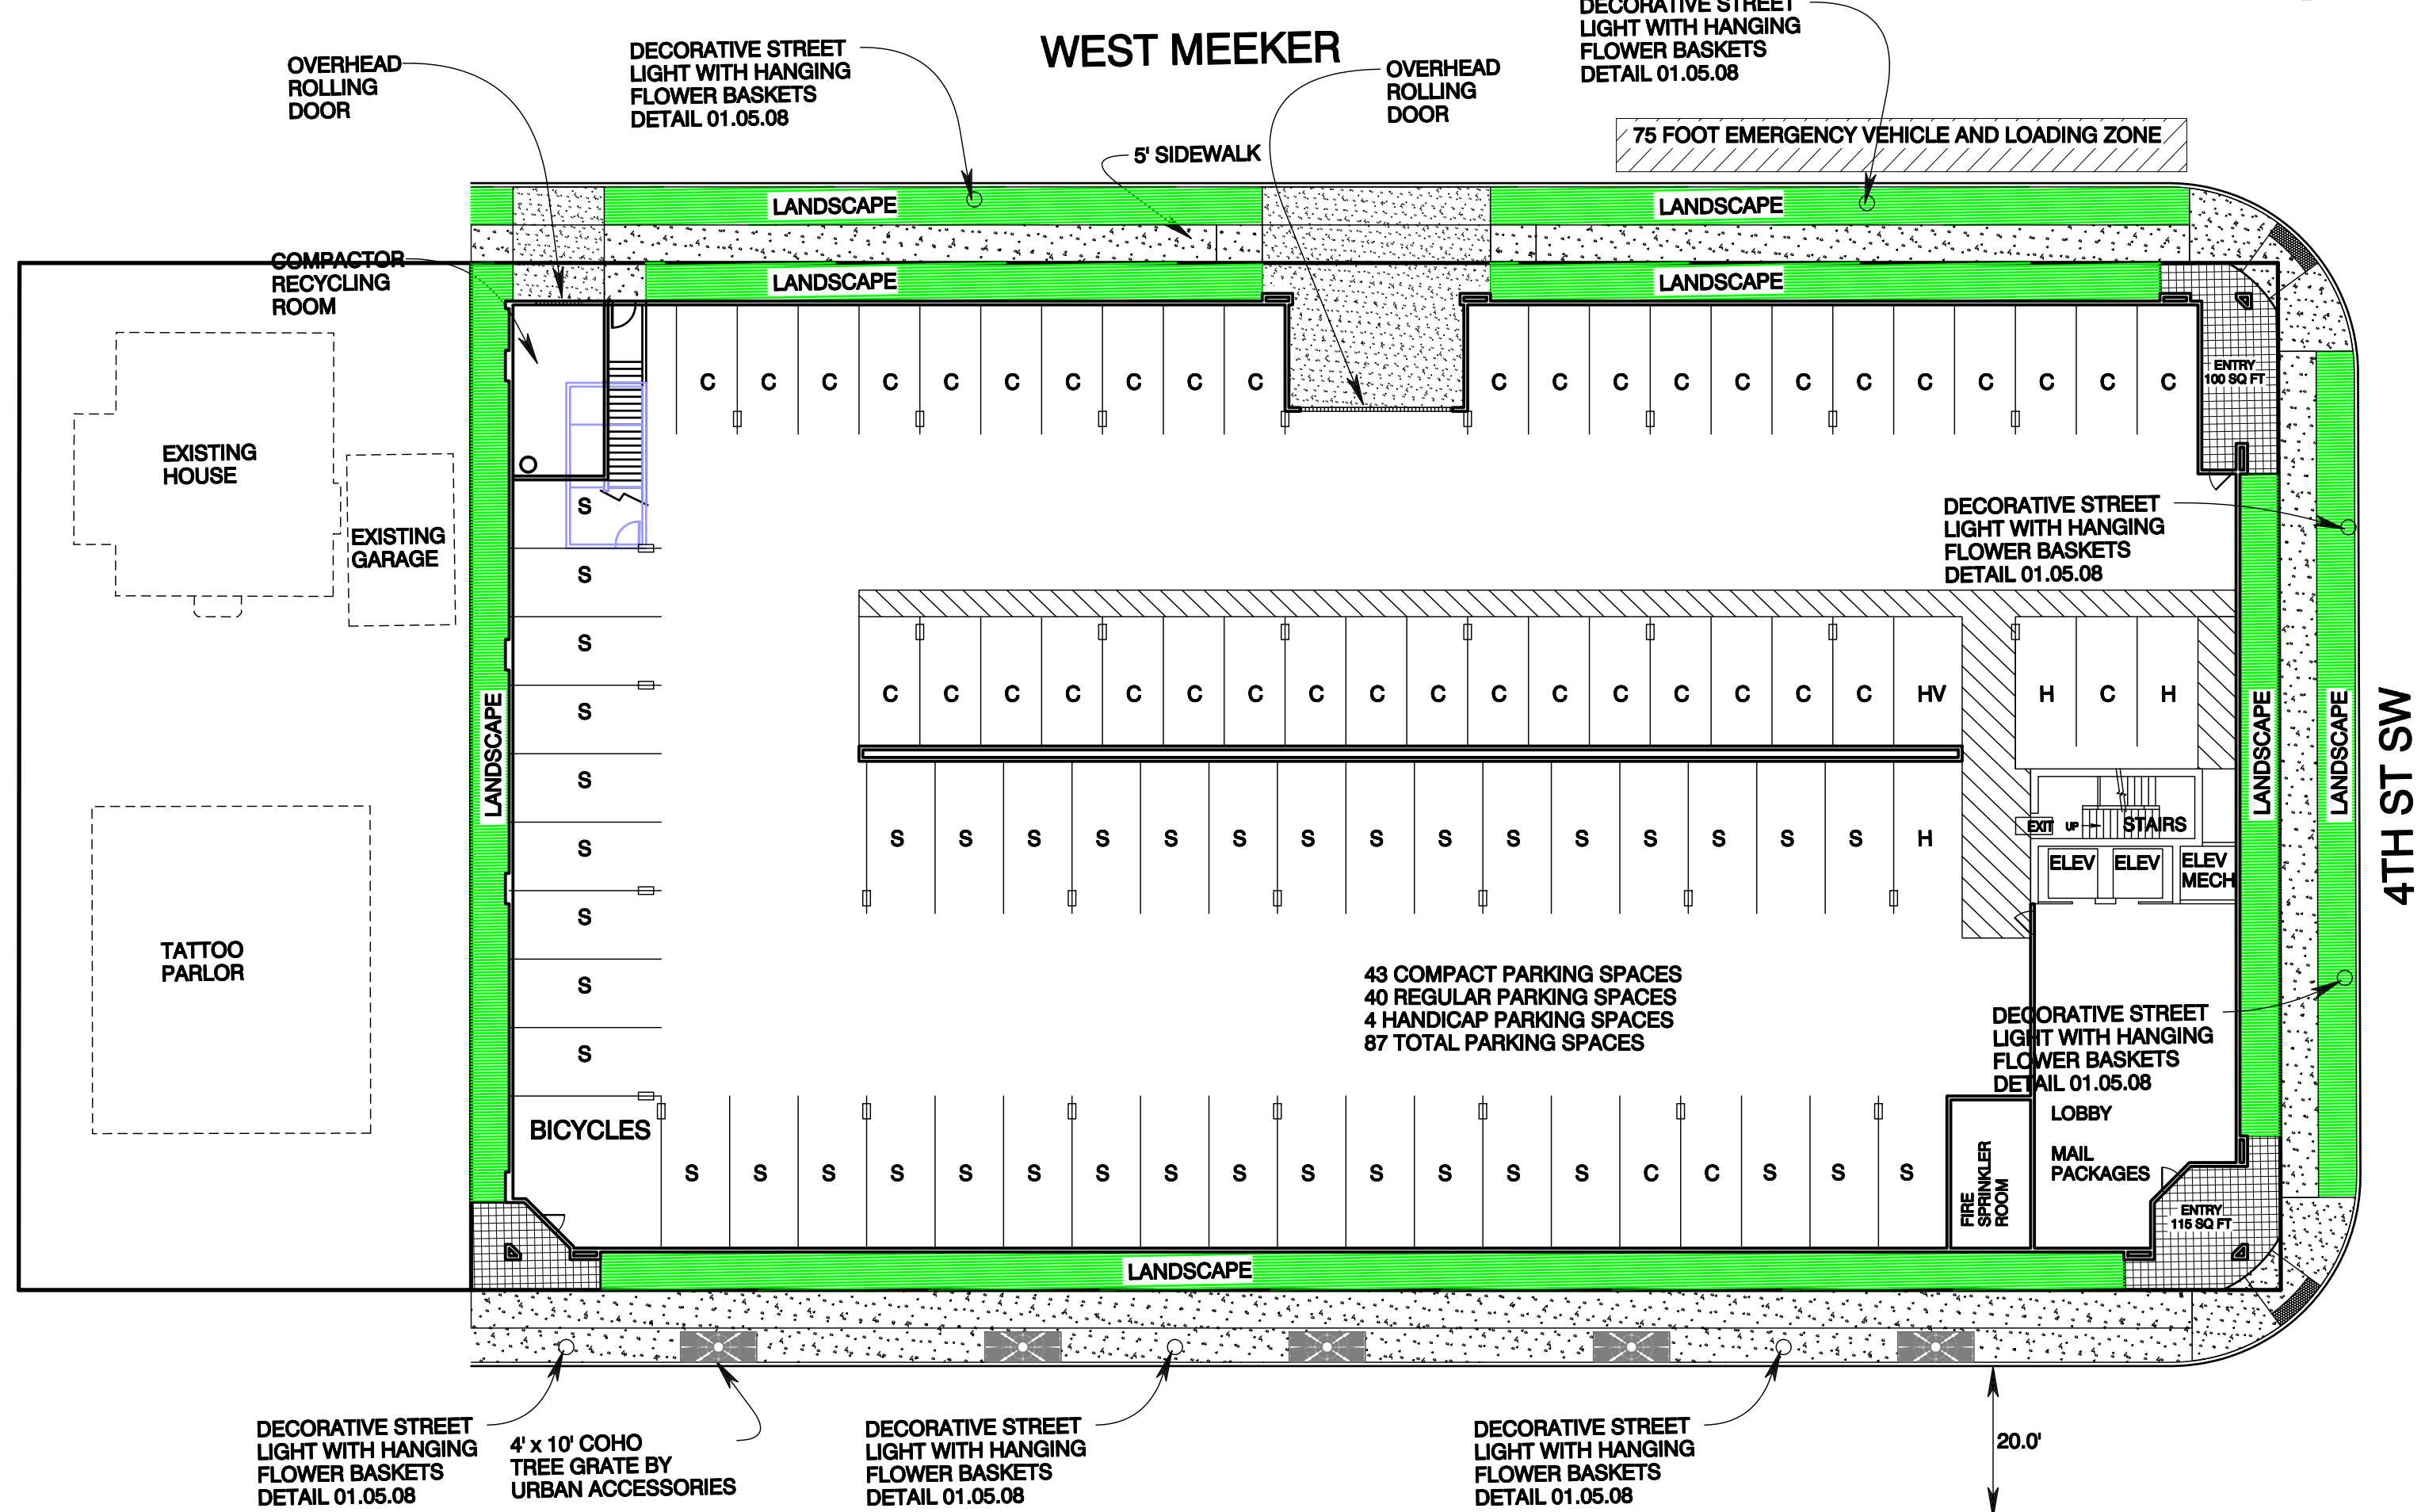


FOURTH FLOOR

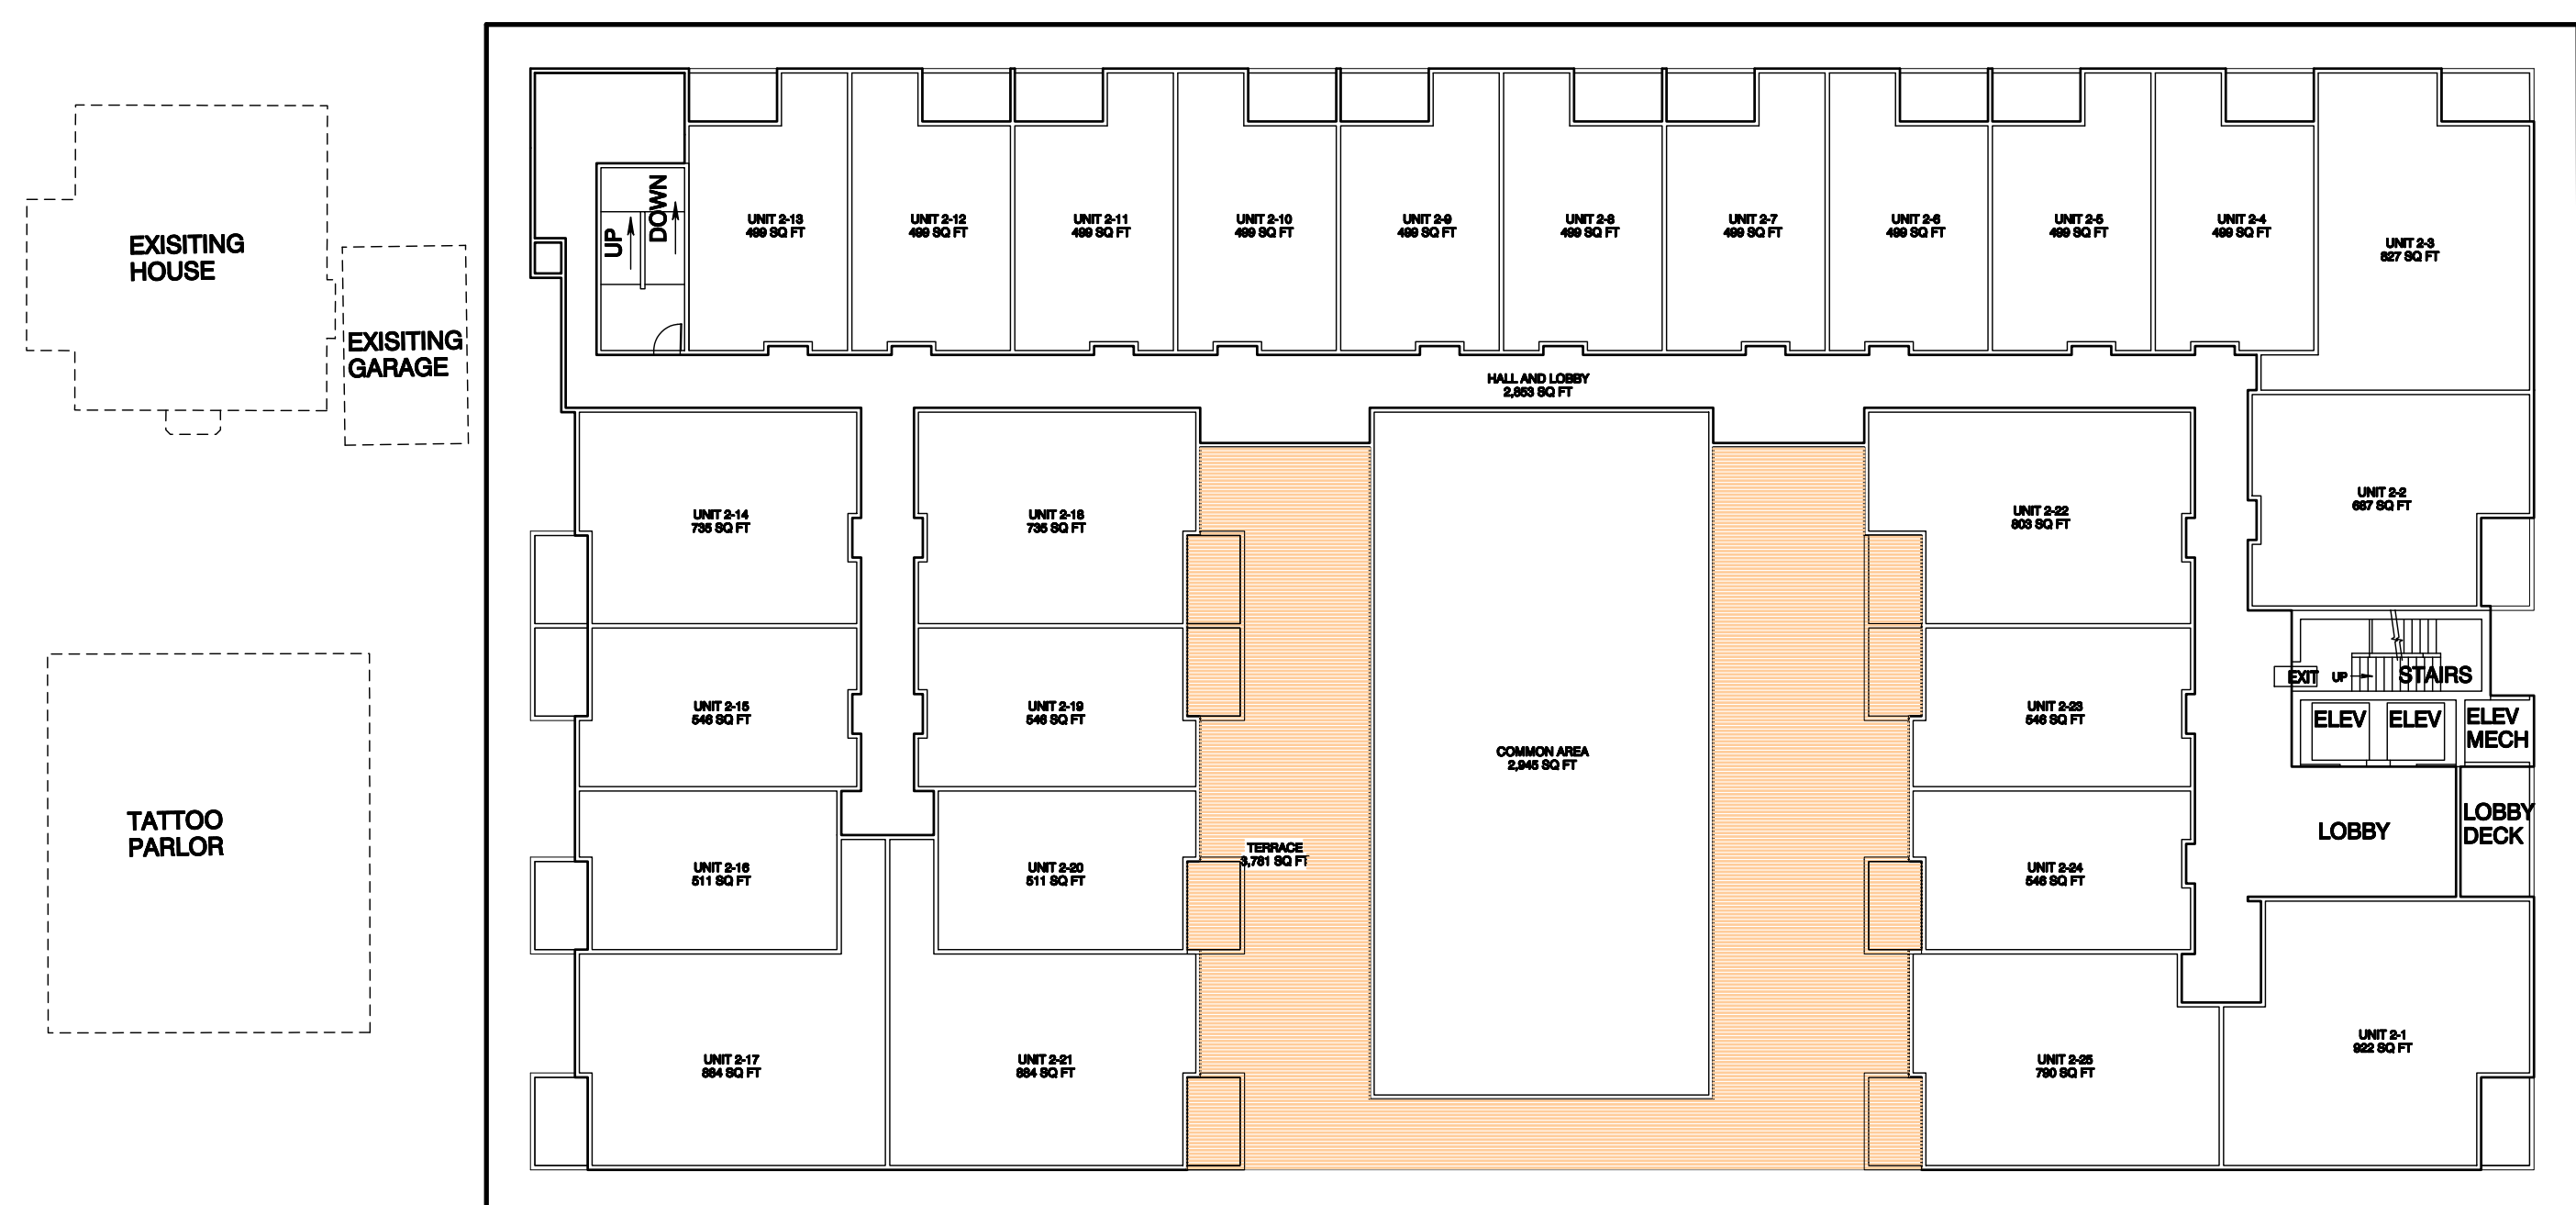

SECOND FLOOR

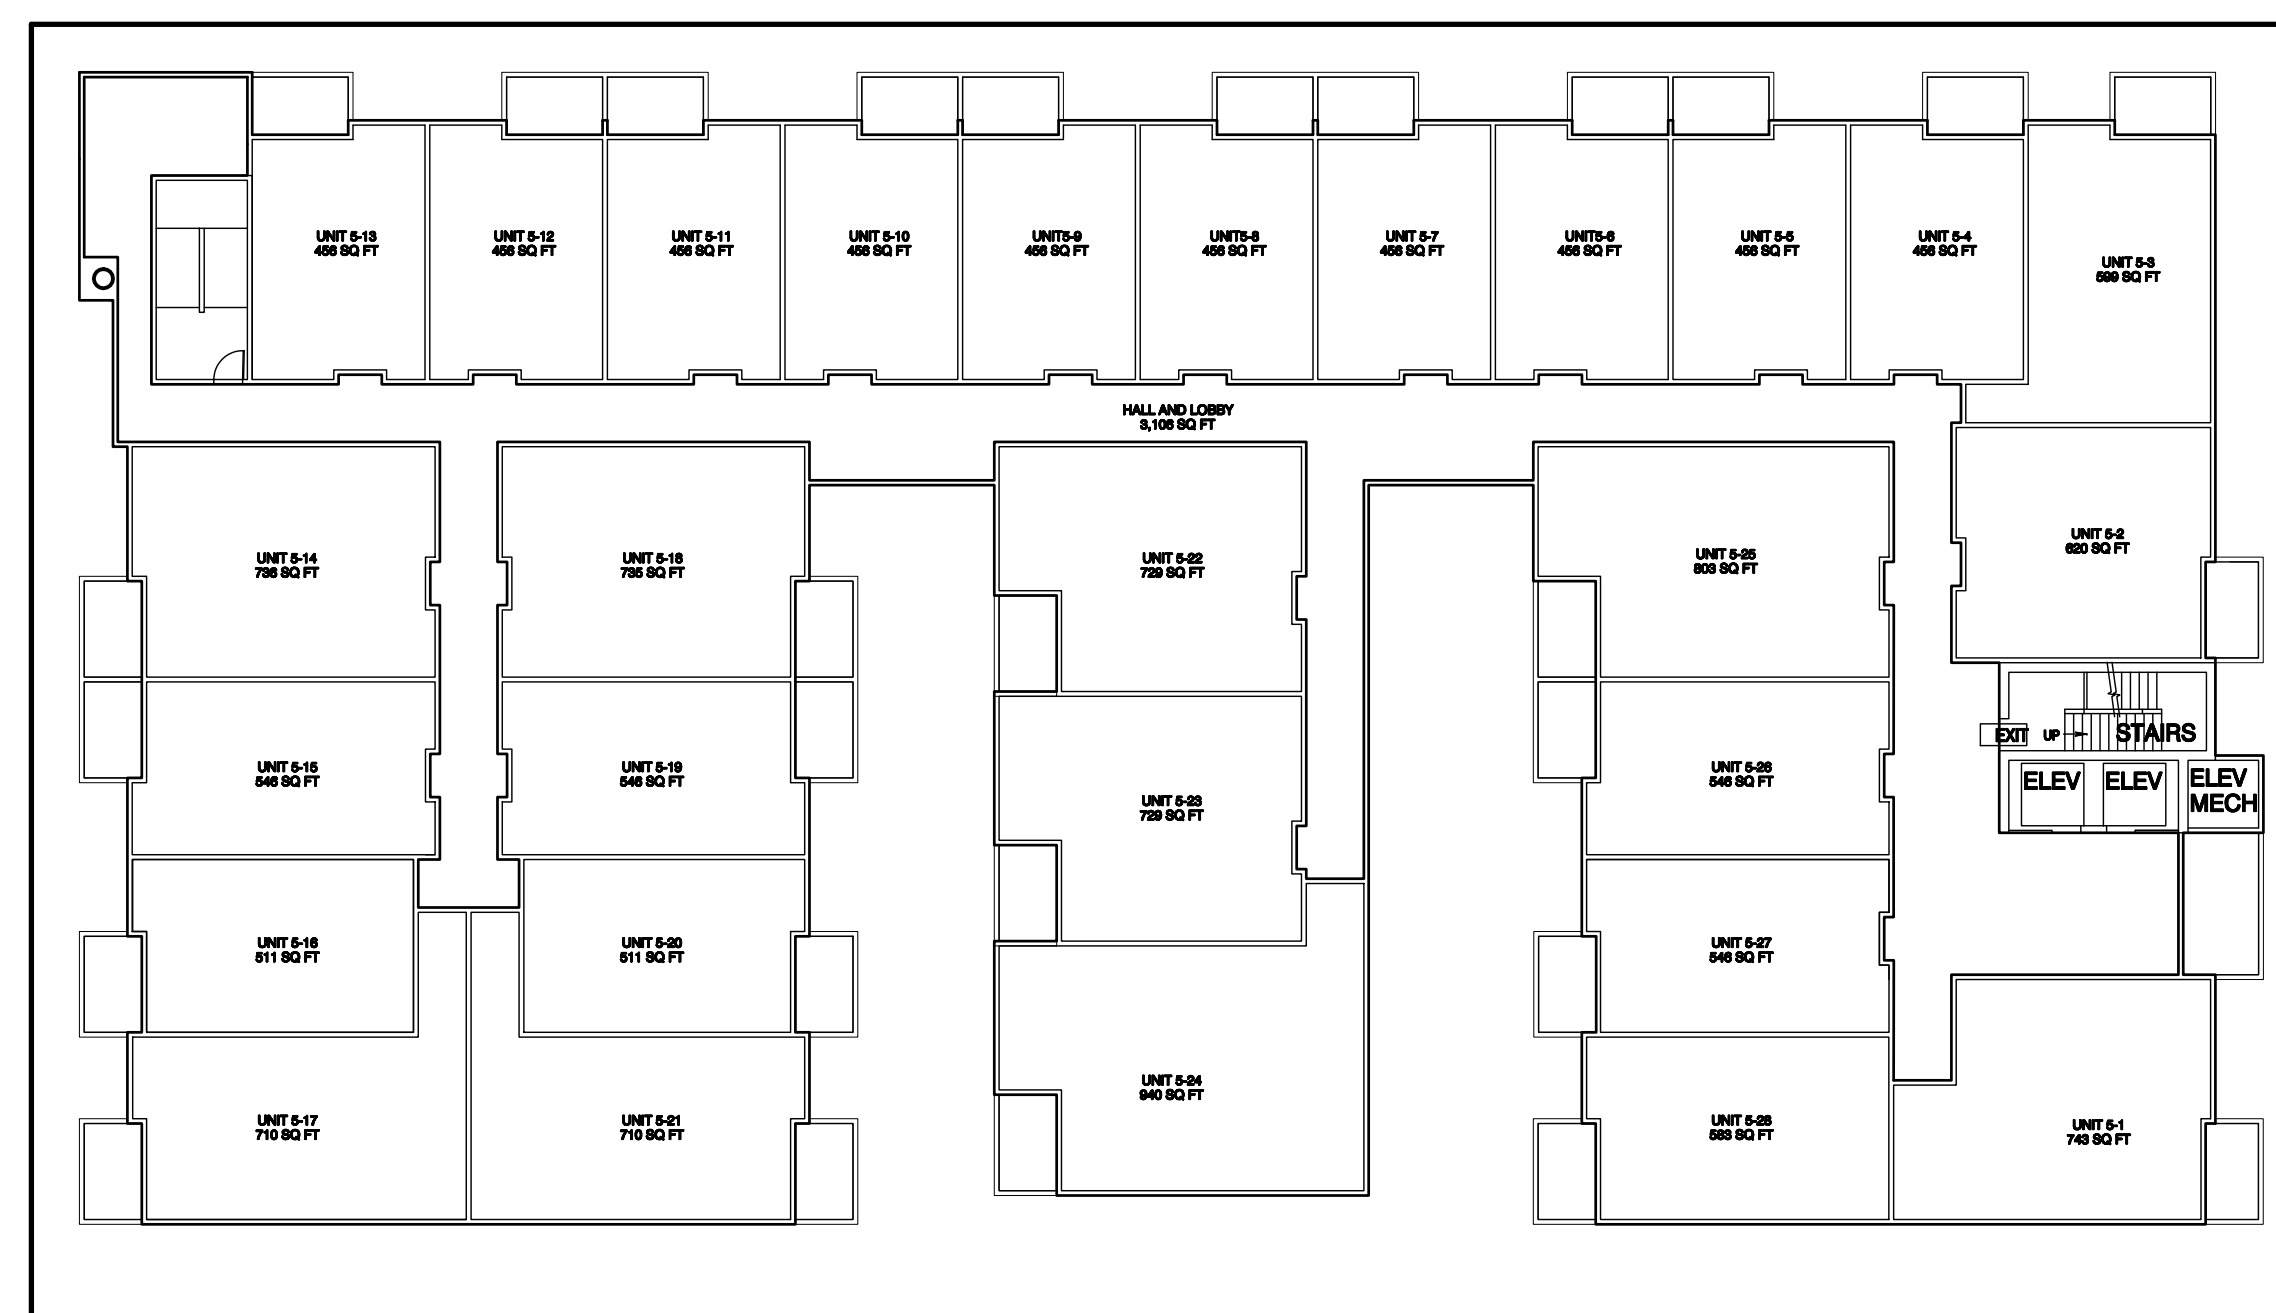

FIFTH FLOOR

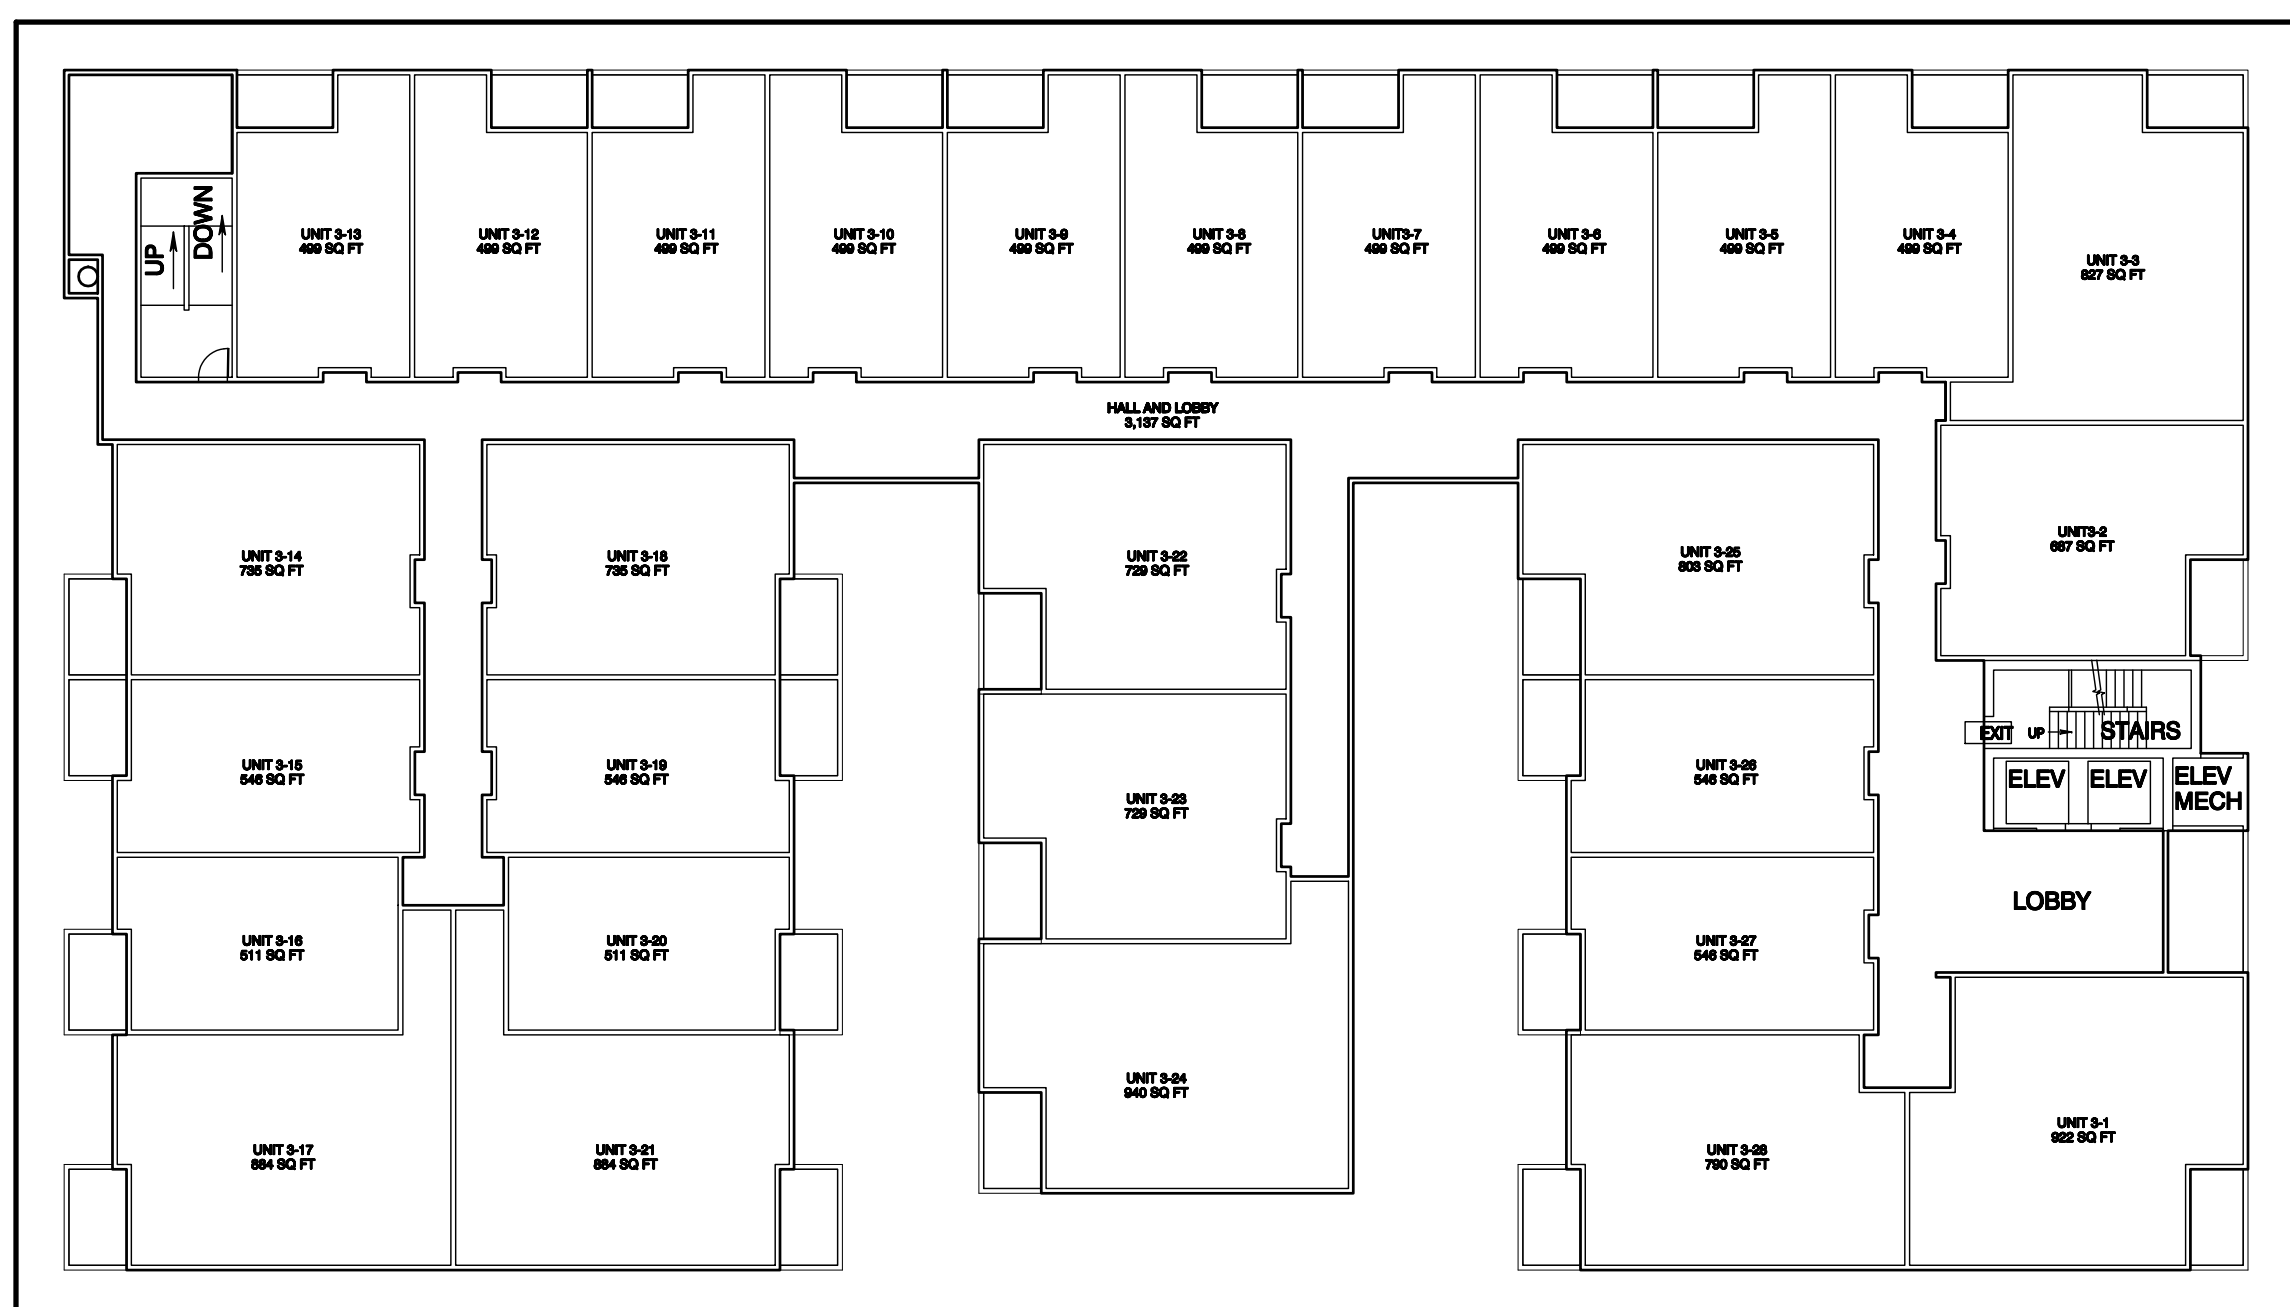

THIRD FLOOR

STATISTICS

SITE ADDRESS
SITE AREA
BUILDING FOOTPRINT
90% OF SITE AREA

FLOOR 1
FLOOR 2
FLOOR 3
FLOOR 4
FLOOR 5
TOTAL

FLOOR 1
FLOOR 2
FLOOR 3
FLOOR 4
FLOOR 5
TOTAL

UNIT TYPE
STUDIO
1 BEDROOM 1 BATH
2 BEDROOM 2 BATH

TOTAL PARKING PROVIDED
TOTAL REQUIRED PARKING
PER PARKING STUDY


204 4TH ST SW, PUYALLUP, WA
32,085 SQUARE FEET
28,372 SQUARE FEET
28,876 SQUARE FEET

87 PARKING SPACES, COMMON AREAS
25 UNITS, COMMON AREA
28 UNITS
28 UNITS
28 UNITS
109 UNITS

HEIGHT FLOOR TO FLOOR
11' 8"
11' 8"
9' 11"
9' 11"
11' 8"
54' 10"


UNITS	AVERAGE SQ FT
64	499
24	720
21	770

87
79

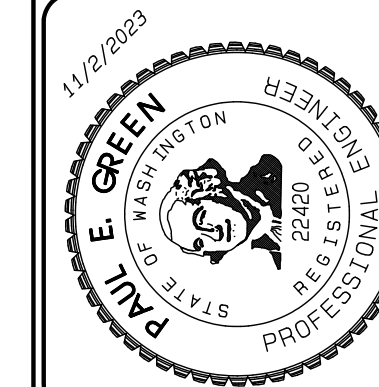

NO.	DATE	REVISION
1	11/20/2009	ISSUED FOR PERMIT
2	11/20/2009	REVISIONS
3		
4		
5		
6		
7		
8		
9		
10		

DATE PREPARED: 11/20/2009	DATE CHECKED: 11/20/2009
DESIGNED BY: PAUL E. GREEN	CHECKED BY: PAUL E. GREEN
APPROVED BY: PAUL E. GREEN	

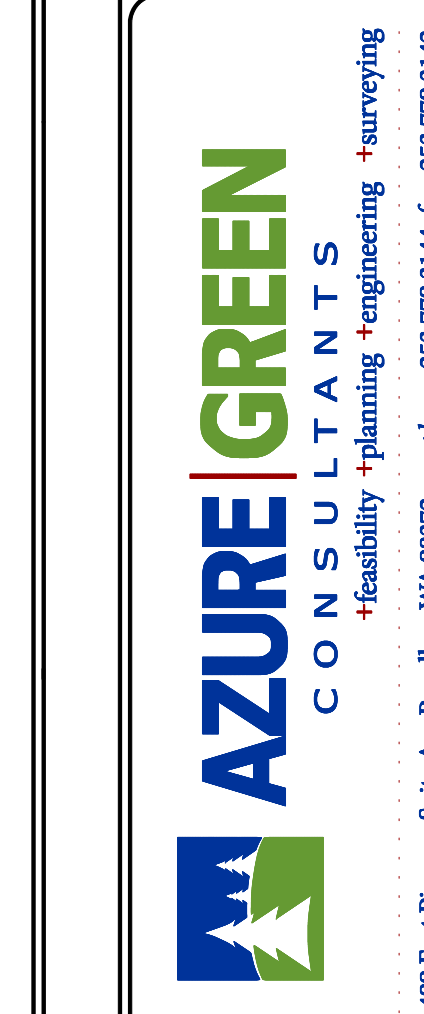

Preliminary Floor Plans
Bell Place Apartments
Bell Place, LLC
409 East Pioneer, Puyallup, WA, 98372
Phone Fax

DRAWING
MP1
SHEET
OF