



# SOUTH HILL BUSINESS AND TECHNOLOGY CENTER

A Portion of the NE1/4, SE1/4, NW1/4, SW1/4 of the SE1/4 of  
Section 3, Township 19 North, Range 4 East, W.M.  
City of Puyallup, Pierce County, Washington

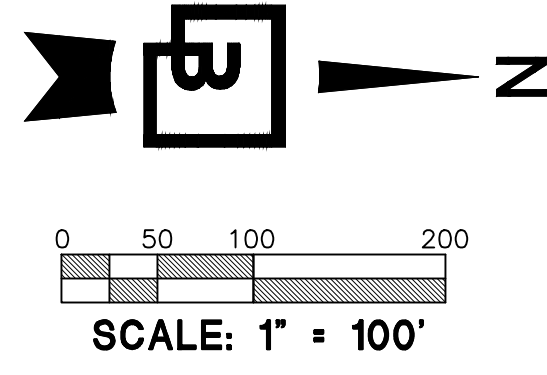

NOTE: UNDERGROUND UTILITY LOCATIONS SHOWN HEREON  
ARE FROM MAPS & PLANS PROVIDED. NO UTILITY  
LOCATES WERE PERFORMED ON THIS SITE.

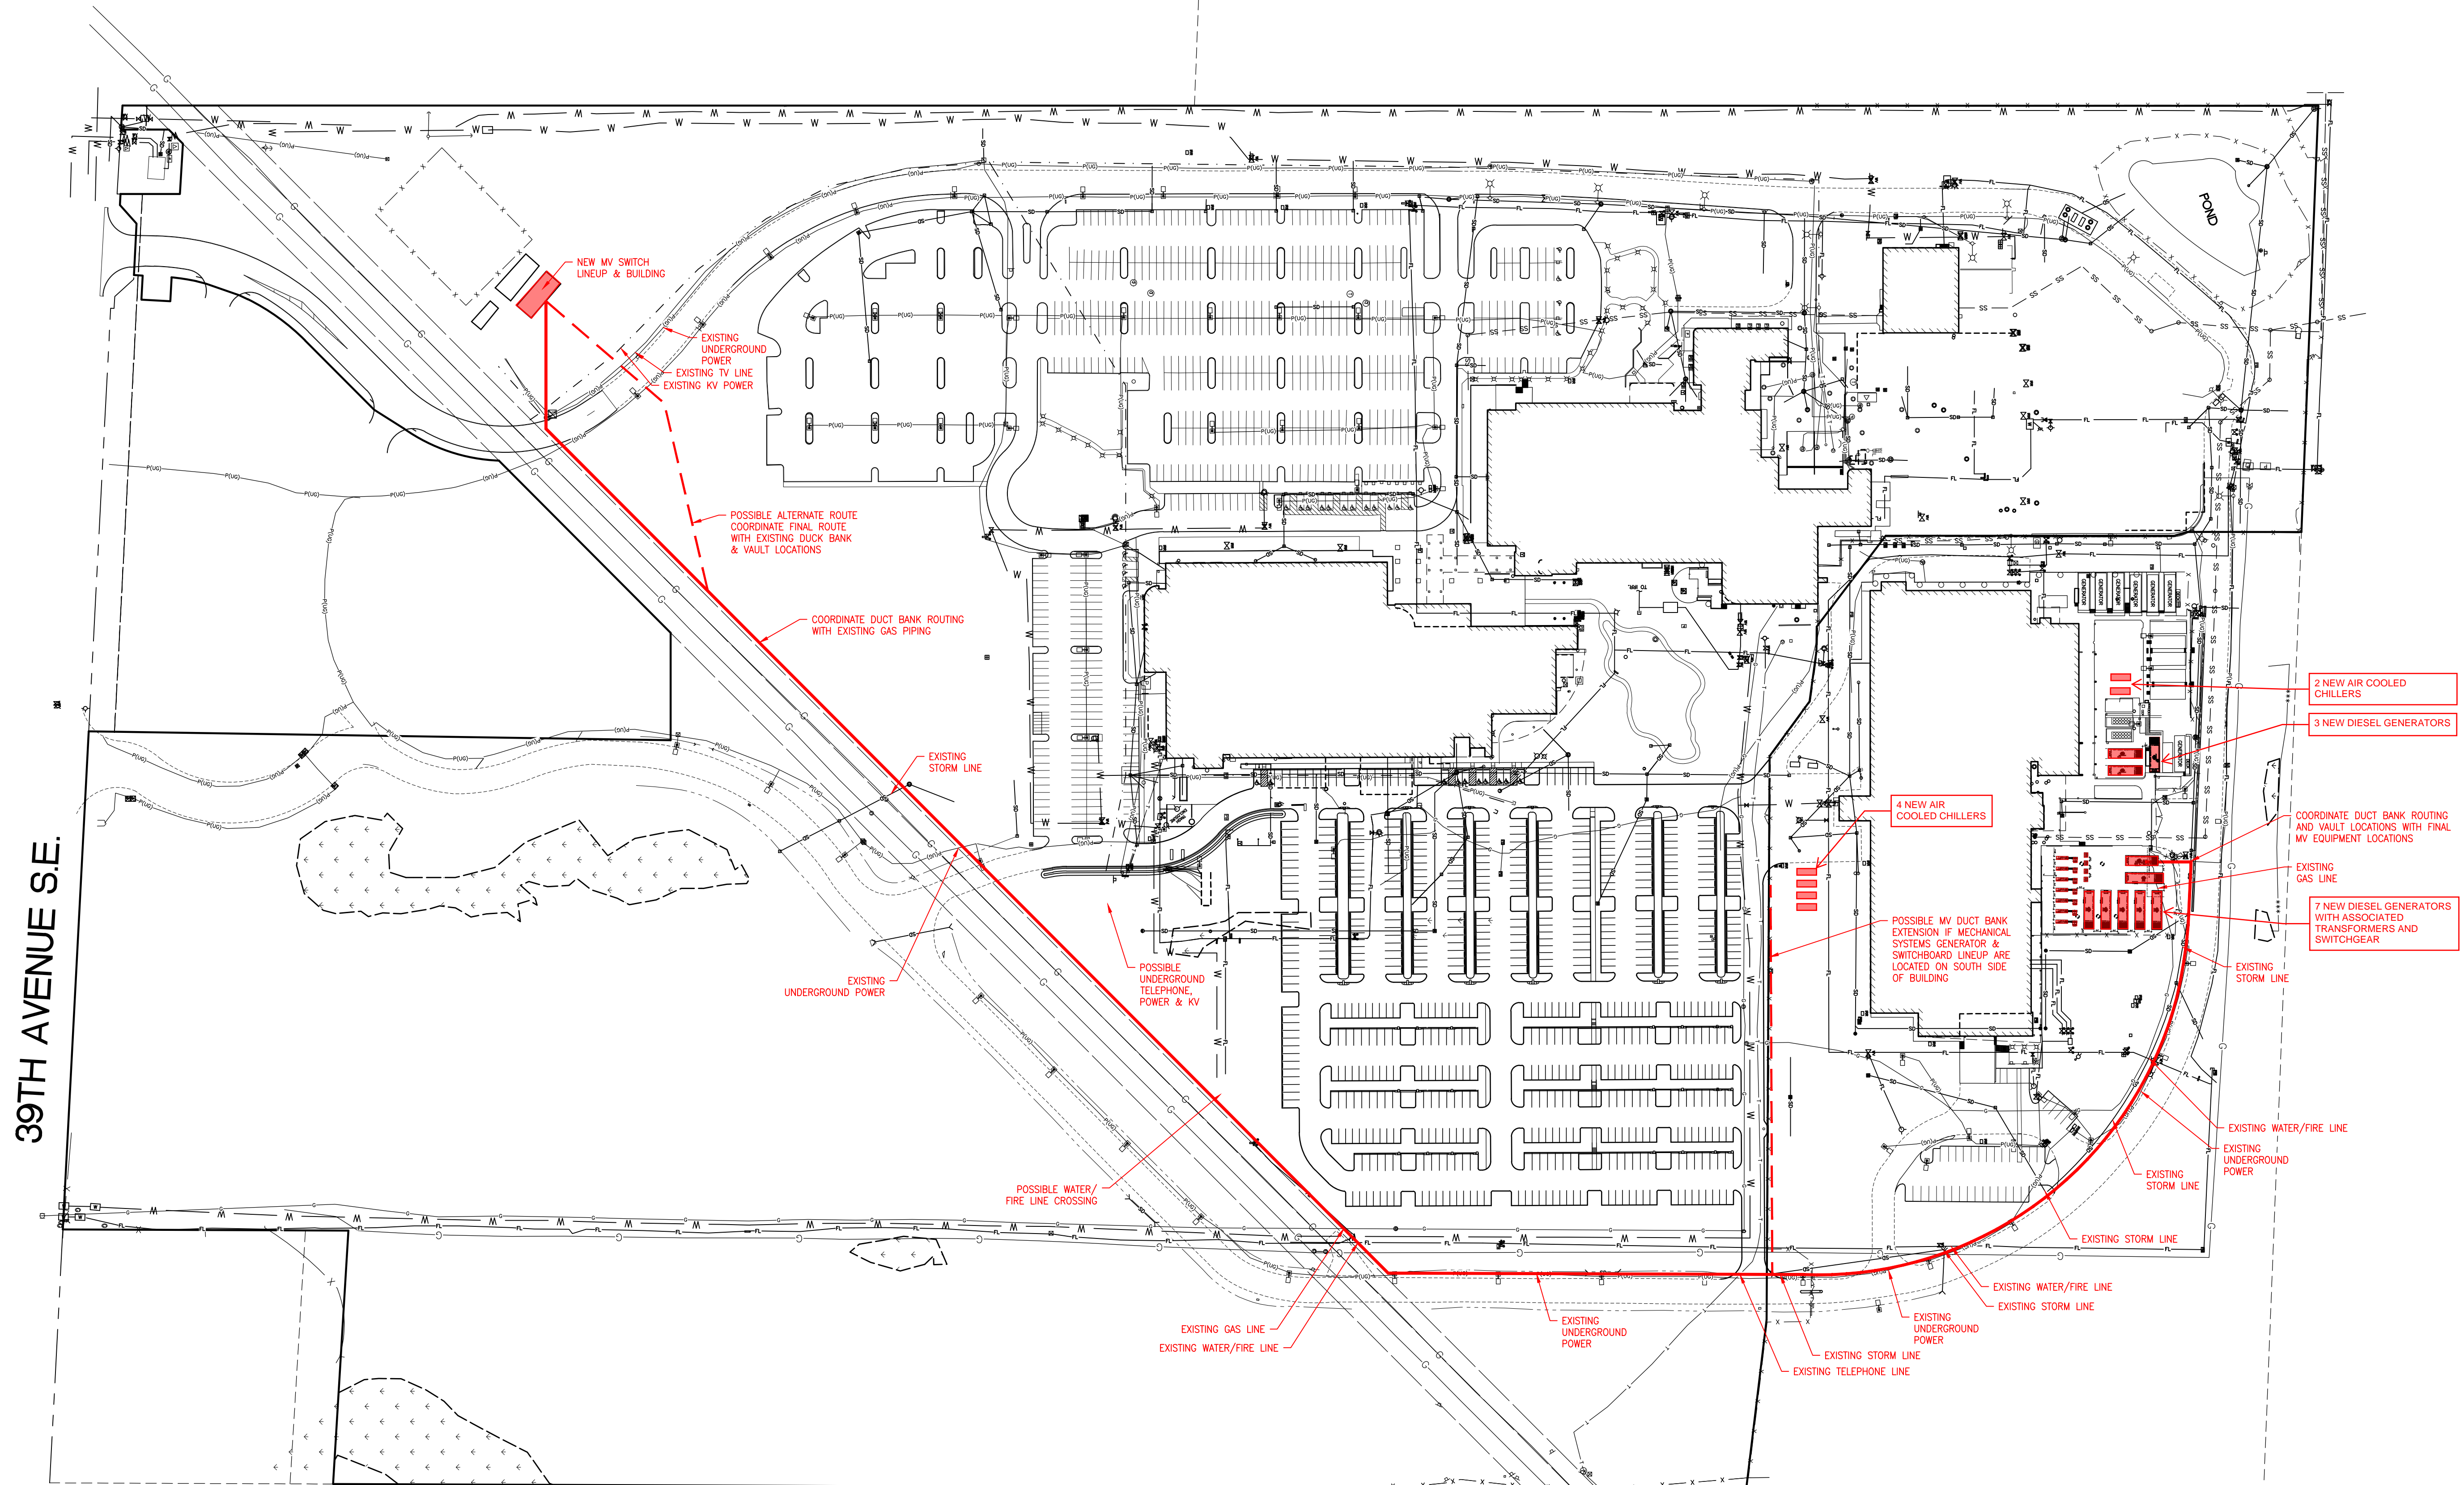


39TH AVENUE S.E.

No. \_\_\_\_\_ Date \_\_\_\_\_ By \_\_\_\_\_ I. Cld. / Appr. \_\_\_\_\_ Revision \_\_\_\_\_  
**Title:**  
 SOUTH HILL BUSINESS AND  
 TECHNOLOGY CENTER  
 PROPOSED POWER TRENCH EXHIBIT

**For:**  
 BENAROYA CAPITAL COMPANY, LLC.  
 3600 136TH PLACE SE  
 BELLEVUE, WA 98006

Scale:  
 Horizontal 1" = 100'  
 Vertical \_\_\_\_\_  
 Designed \_\_\_\_\_  
 Drawn \_\_\_\_\_  
 Checked \_\_\_\_\_  
 Approved \_\_\_\_\_  
 Date 10/27/23

**Barghausen**  
 Consulting Engineers, Inc.  
 18215 72nd Avenue South  
 Kent, WA 98032  
 425.251.6222 [barghausen.com](http://barghausen.com)

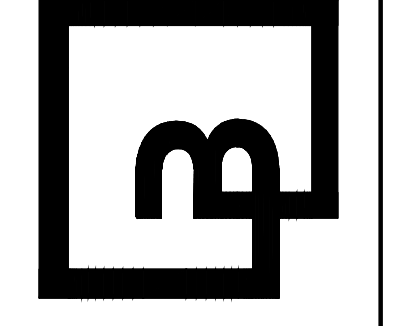

Job Number  
**18111**  
 Sheet  
**1** of **1**

File: P:\18000s\18111\Survey\18111\ex20-power\_trench.dwg Date/Time: 10/27/2023 10:15 AM KIM ANDERSON