



Project Desc.: ### C:\Users\Trenor\AzureGreen\AC Dropbox\AC Job\3340 Bell Villa 1026 2023 dt-c-dwg Plot Date/Time: 10/26/2023 11:17 AM

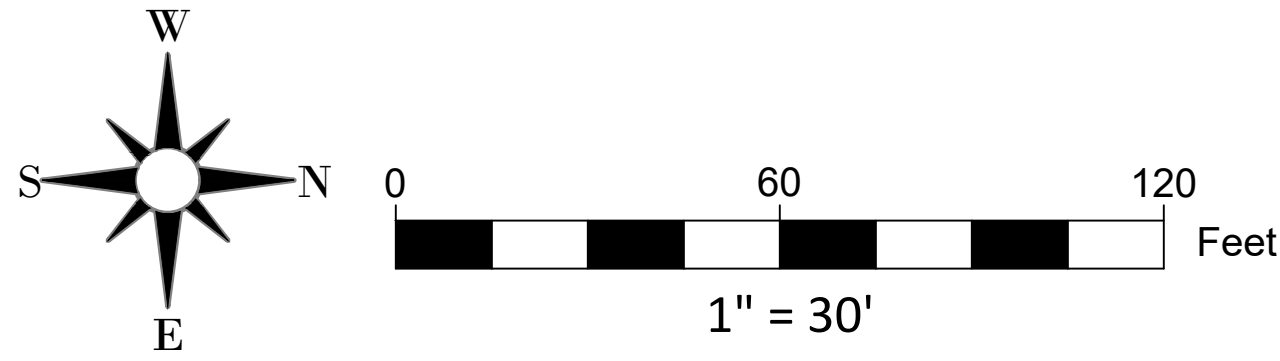

Bell Property
Section 15, Township 20 N, Range 4 E, Willamette Meridian, Pierce County, Washington
Parking Floor

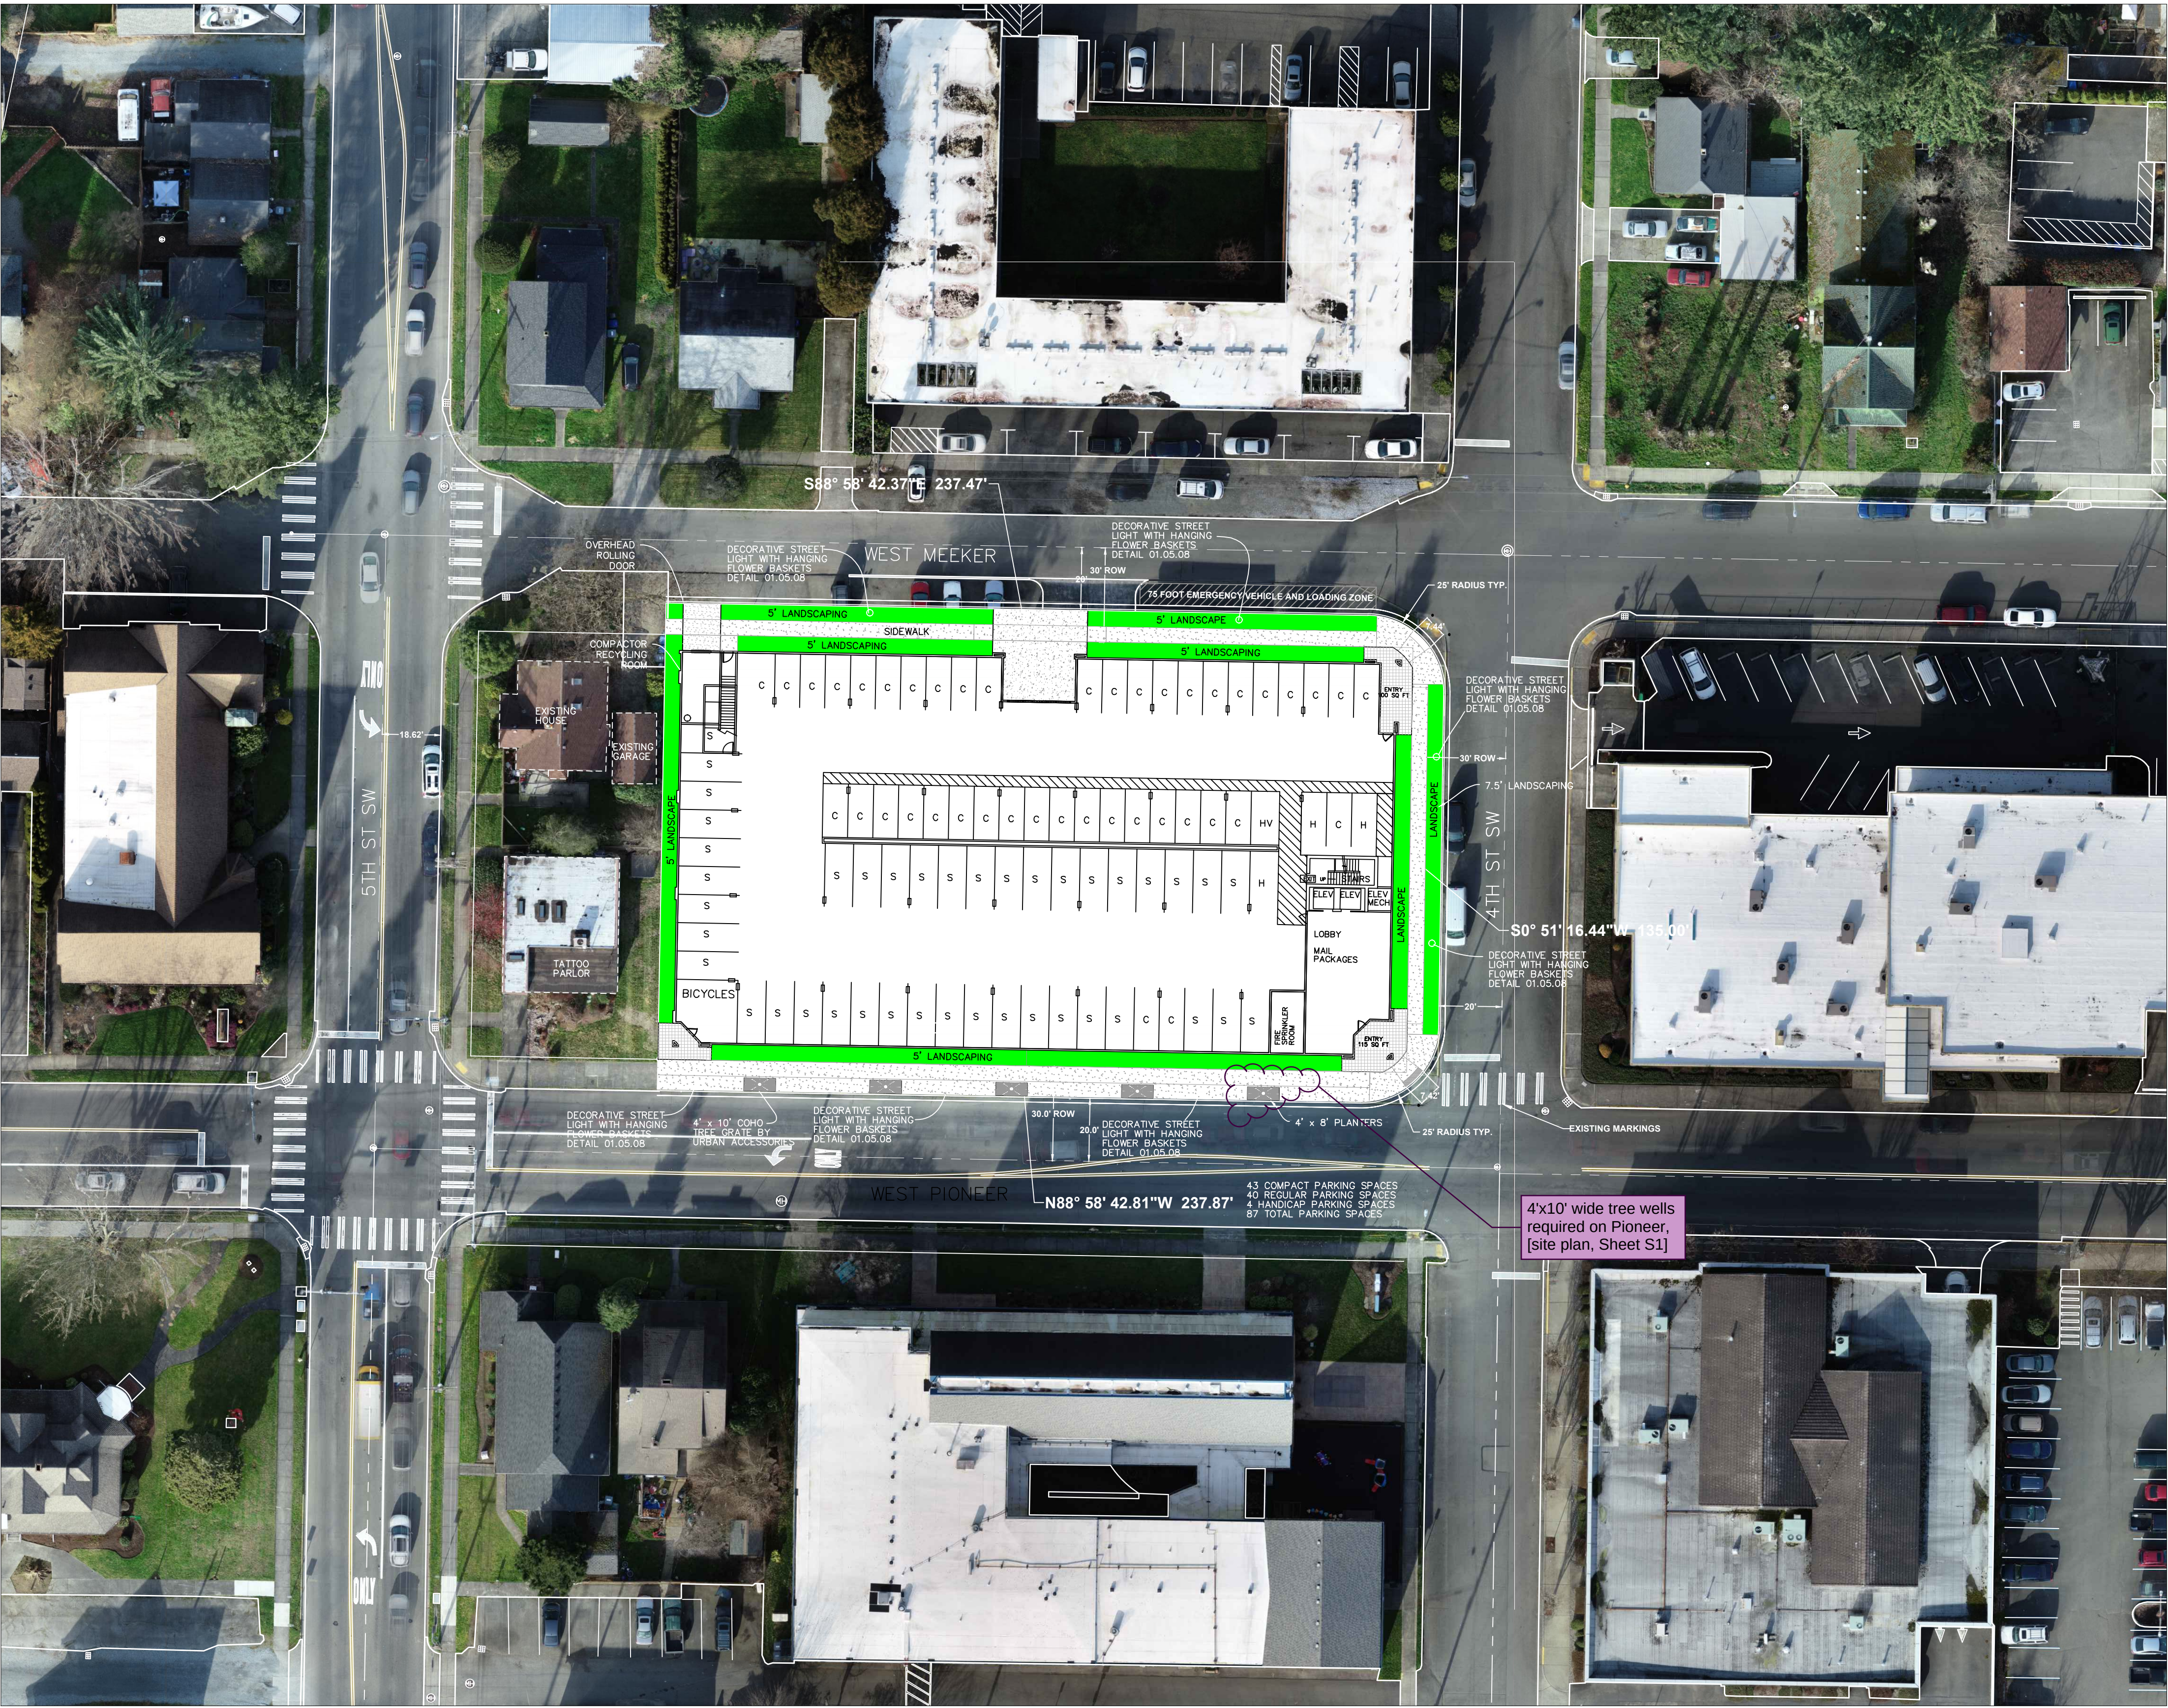

NOTES:

PARCELS:

5745001641
5745001632
5745001631

OWNER:

BELL PLACE LLC
409 East Pioneer
Puyallup WA, 98372
253.770.3144

APPLICANT:

Paul Green
409 East Pioneer
Puyallup WA, 98372
253.770.3144



REVISION	DATE
1	
2	
3	
4	
5	
6	
7	
8	
9	
10	

JOB NO.	3256
DATE	12/13/2021
DESIGNED BY/PEG	BRAUN BY TRE OR GREEN
CHECKED BY/JIM JOB	
APPROVED BY/Paul Green	



Azure Green
CONSULTANTS

409 East Pioneer, Suite A - Puyallup, WA 98372 phone: 253.770.3144 fax: 253.770.3142

*feasibility *planning *engineering *surveying

DRONE ORTHO

Bell Property

Azure Green Consultants
409 East Pioneer, Puyallup WA, 98372
Phone 253.770.3144

DRAWING

S1

SHEET 1
OF 3