



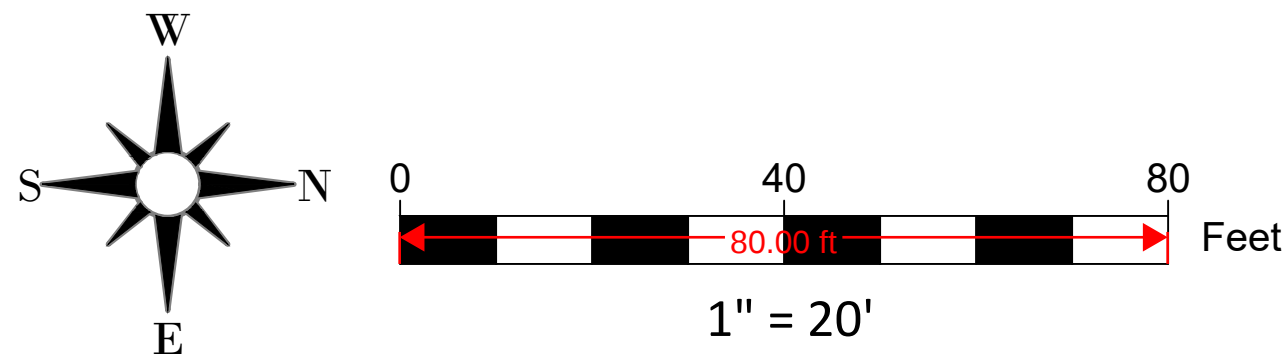

Bell Property  
Section 15, Township 20 N, Range 4 E, Willamette Meridian, Pierce County, Washington  
Entering Site Distance

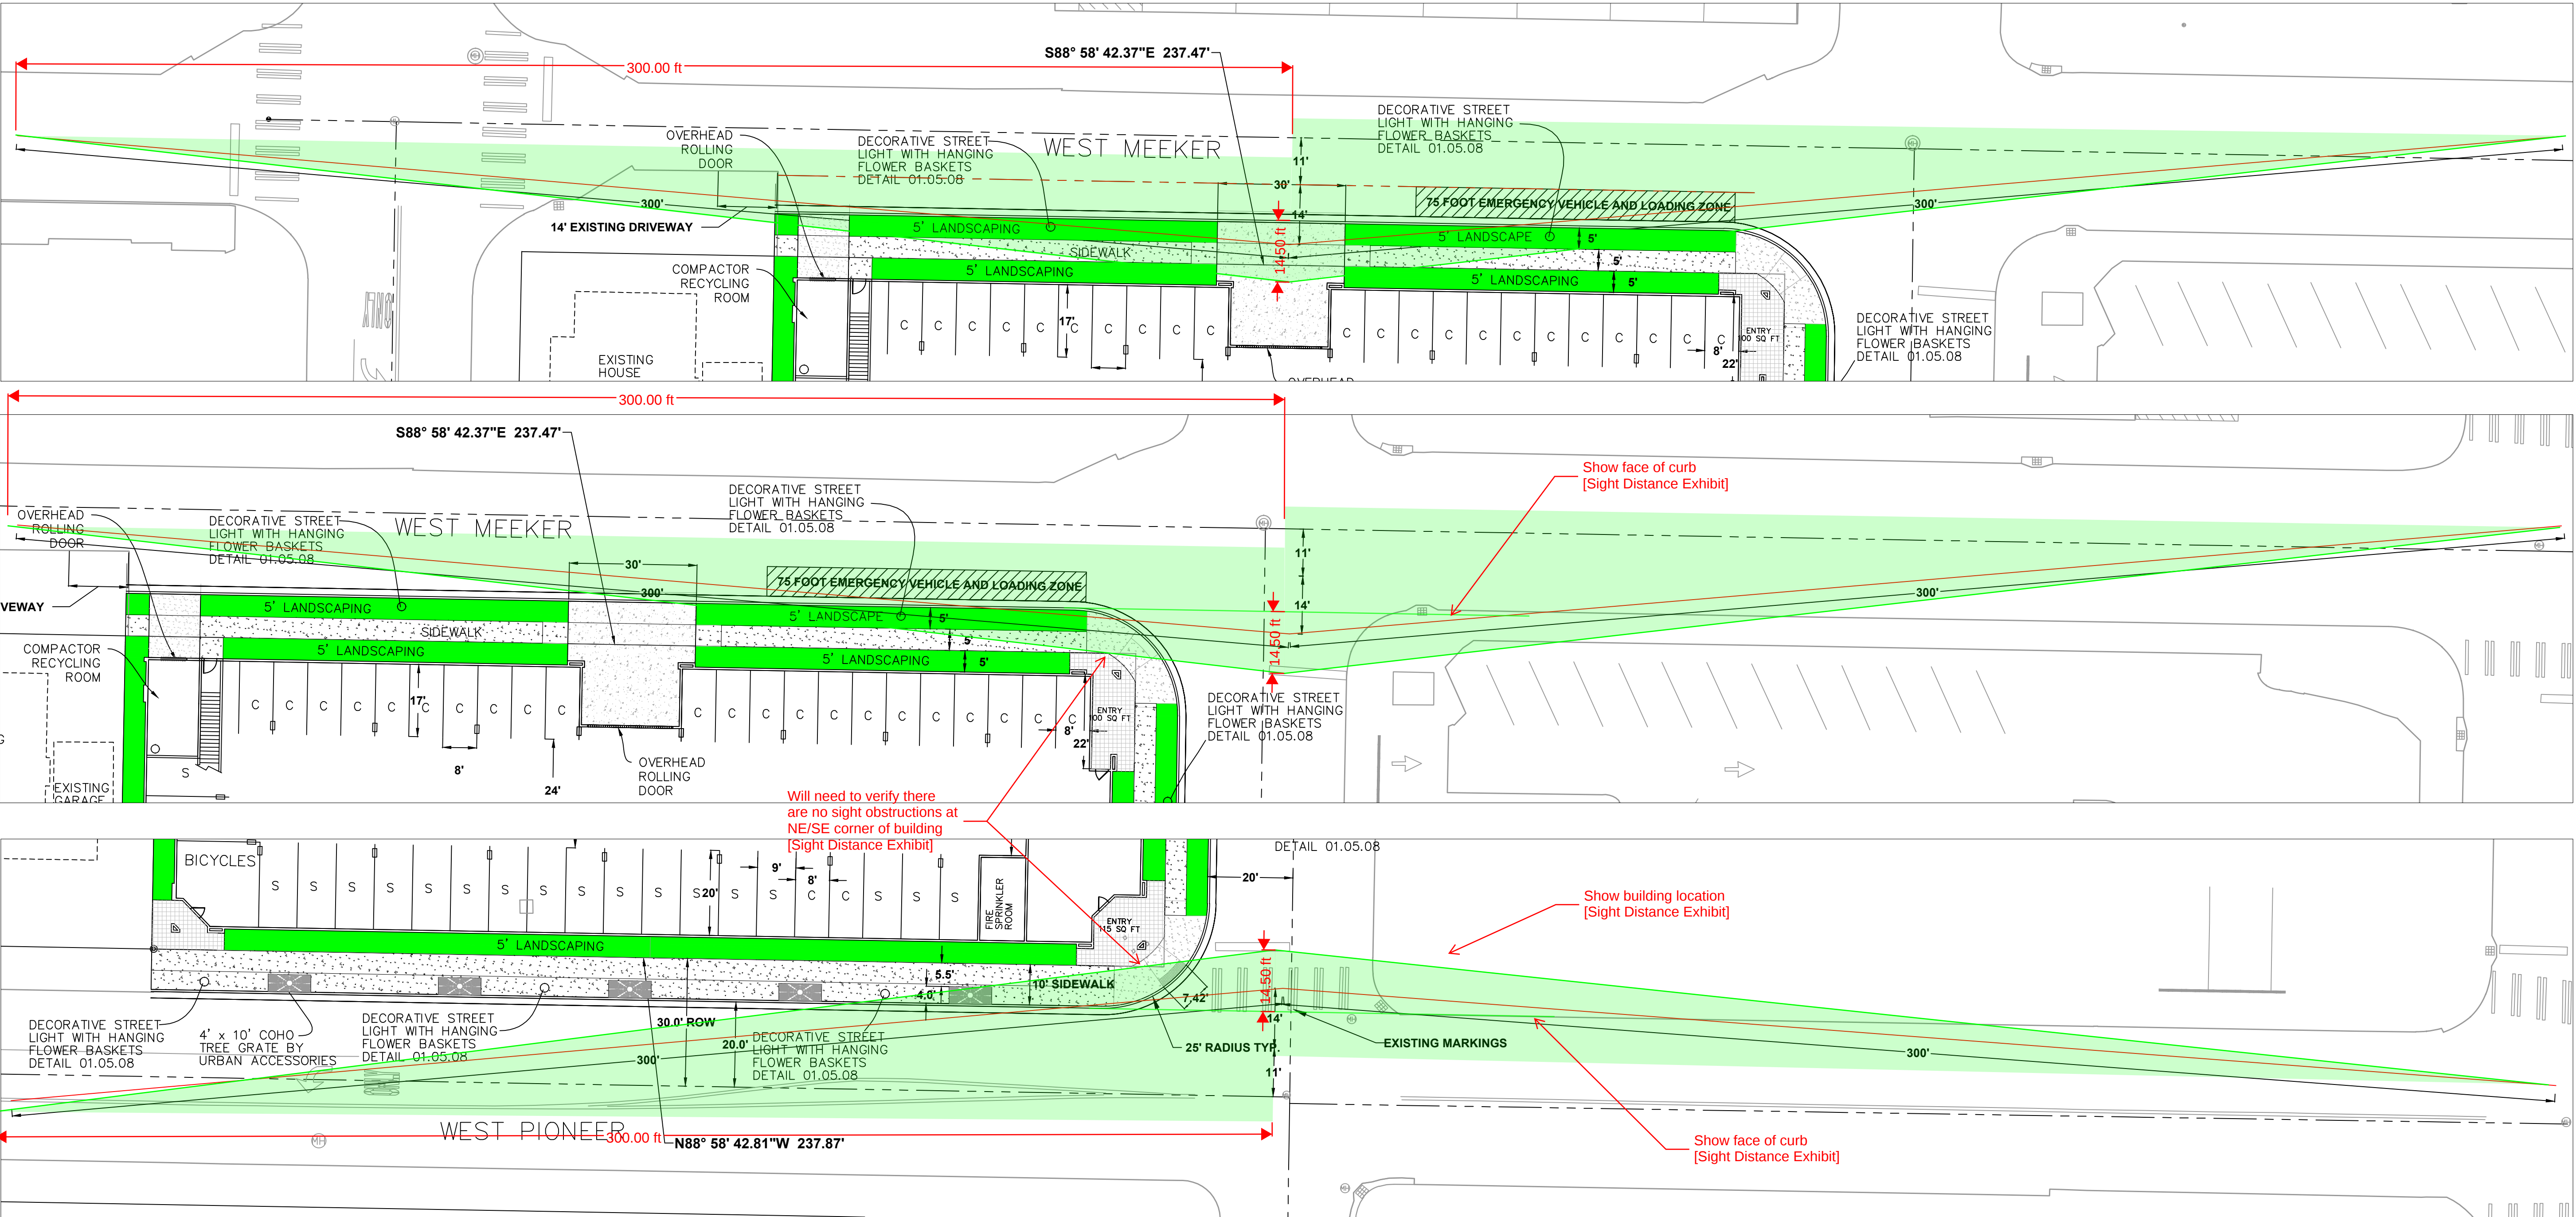

| REVISION | DATE |
|----------|------|
| 1        |      |
| 2        |      |
| 3        |      |
| 4        |      |
| 5        |      |
| 6        |      |
| 7        |      |
| 8        |      |
| 9        |      |
| 10       |      |

|                        |                       |
|------------------------|-----------------------|
| JOB NO.                | 3256                  |
| DATE                   | 12/13/2021            |
| DESIGNED BY/PEG        | BRAUN BY TREVOR GREEN |
| CHECKED BY/JUN. JOB    |                       |
| APPROVED BY/Paul Green |                       |

**AZURE GREEN**  
CONSULTANTS  
+feasibility +planning +engineering +surveying  
409 East Pioneer, Suite A - Puyallup, WA 98372 phone: 253.770.3144 fax: 253.770.3142

Entering Site Distance  
Bell Property  
Azure Green Consultants  
409 East Pioneer, Puyallup WA, 98372  
Phone 253.770.3144

DRAWING  
**SD1**  
SHEET 1  
OF 1