



Easton Manor Senior Housing Complex


Section 26, Township 20 N, Range 4 E, Willamette Meridian, Pierce County, Washington

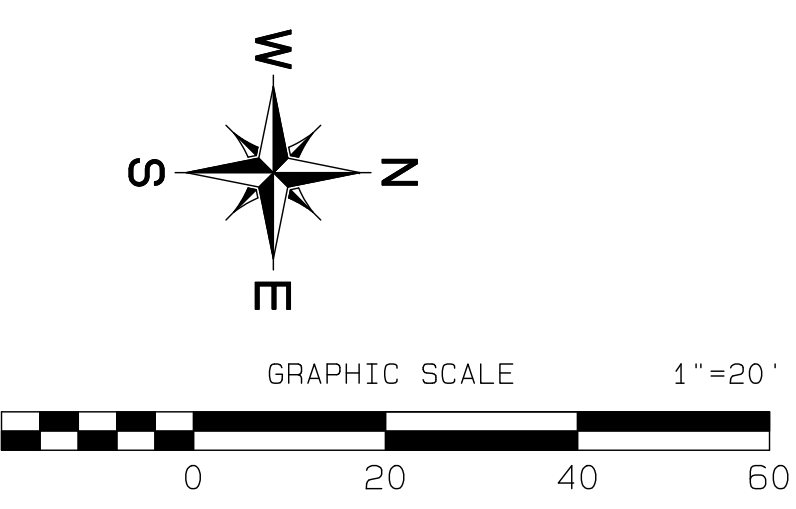

SPEED LIMIT = 25 MPH
REQUIRED ENTERING SIGHT DISTANCE = 250 FEET

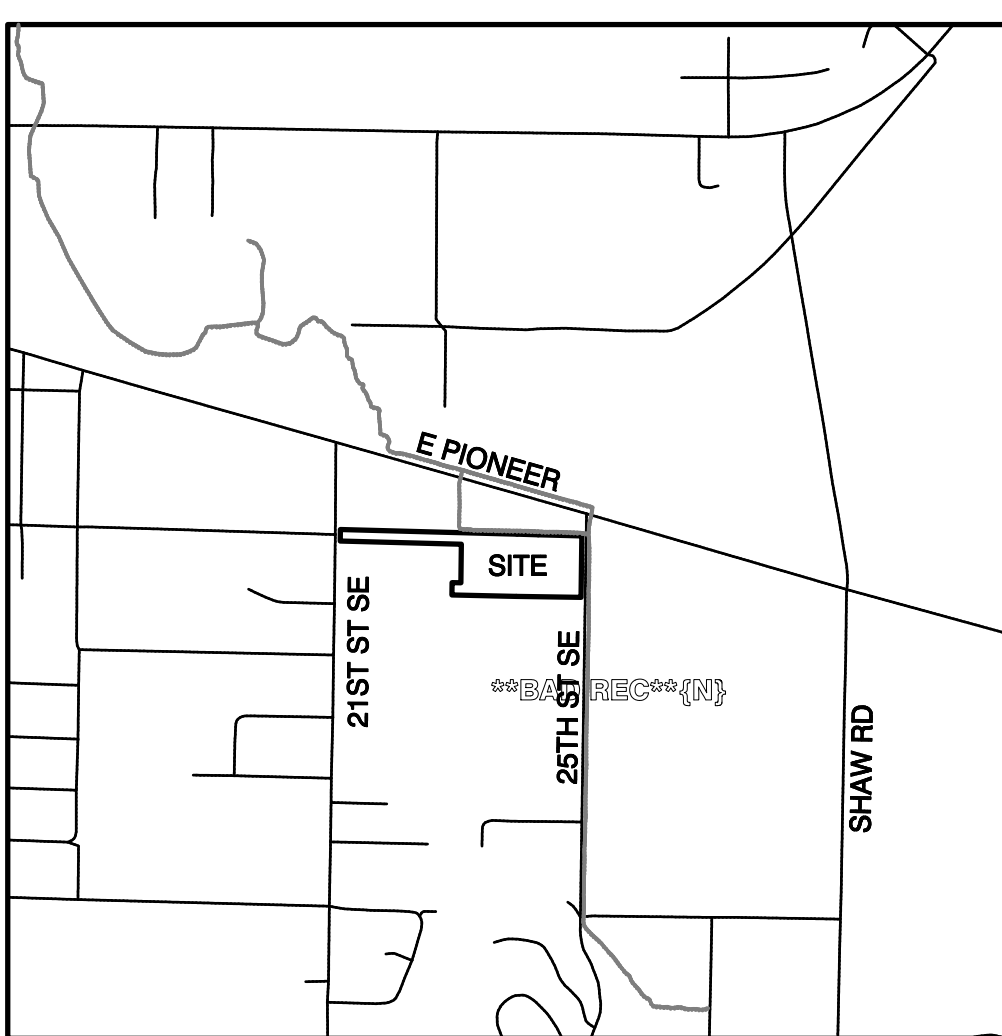

VICINITY MAP
SCALE: 1"=1000'
SITE ADDRESS: 704 25TH ST. SE
PARCEL NO.: 042026-3-103
SE 1/4 of SW 1/4 Sec. 26, T20N, R4E W.M.

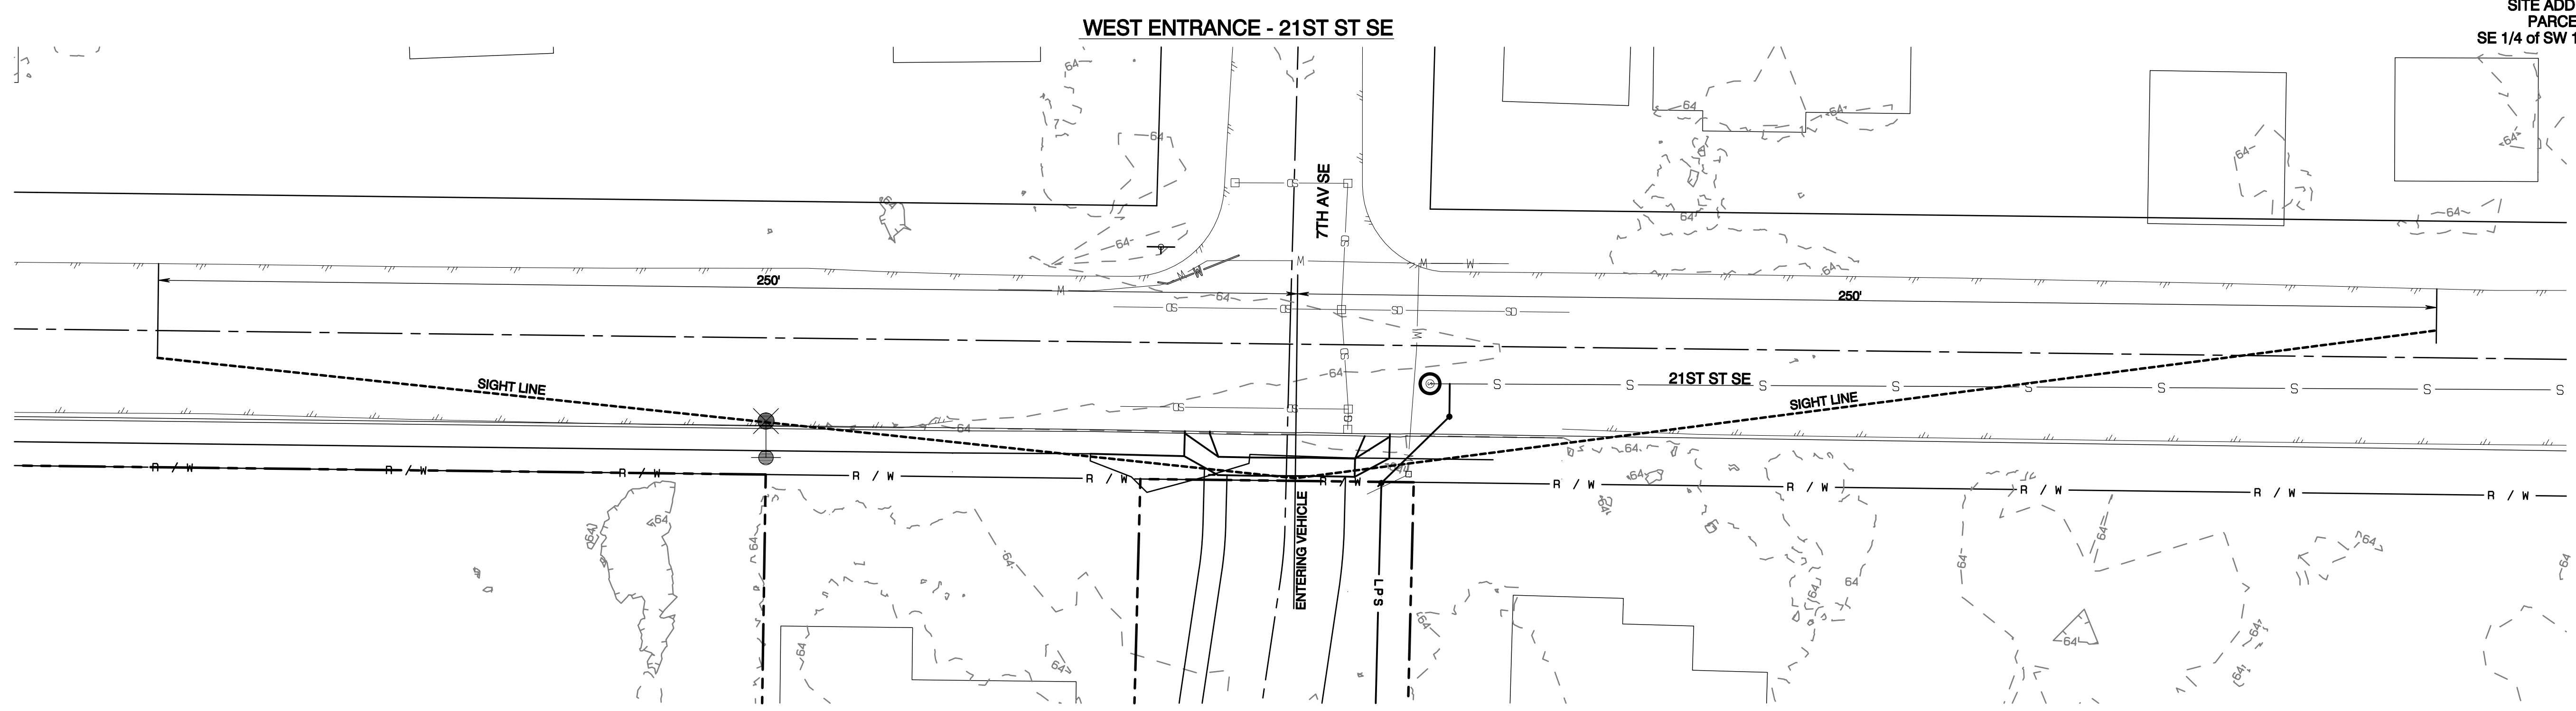

LOOKING SOUTH FROM DRIVEWAY



LOOKING NORTH FROM DRIVEWAY

21st St SE Entering Sight Distance Exhibit

Sekyra Senior Housing Complex
Kilcha Sekyra
629 21st St. SE
Puyallup, WA 98372
Phone 253.381.7098 email skilcha@live.com



Azure Green
CONSULTANTS

409 East Pioneer, Suite A - Puyallup, WA 98372
phone 253.770.3144 fax 253.770.3142

feasibility • planning • engineering • surveying

JOB NO.	2243
DATE	May 5, 2024
DESIGNED BY	Rob Trivett
DRAWN BY	Rob Trivett
CHECKED BY	Rob Trivett
APPROVED BY	Paul Owen


REVISION	DATE
1	
2	
3	
4	
5	
6	
7	
8	
9	
10	



Project Desc.: Easton Manor Senior Housing Complex Path: F:\Luba\3243 - Sekyra Retirement\Main\Sekyra\2024_0509.dwg Plot Date/Time: 5/9/2024/10:05:46PM


Easton Manor Senior Housing Complex

Section 26, Township 20 N, Range 4 E, Willamette Meridian, Pierce County, Washington

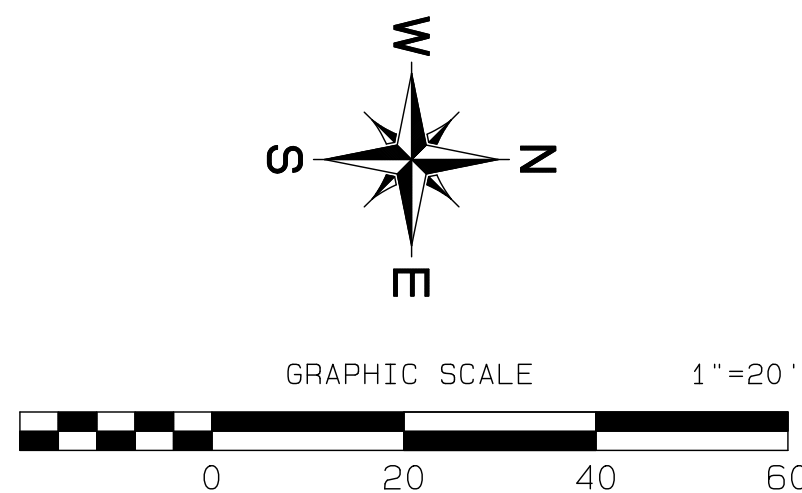

SPEED LIMIT = 25 MPH
REQUIRED ENTERING SIGHT DISTANCE = 250 FEET

EAST ENTRANCE - 25TH ST SE

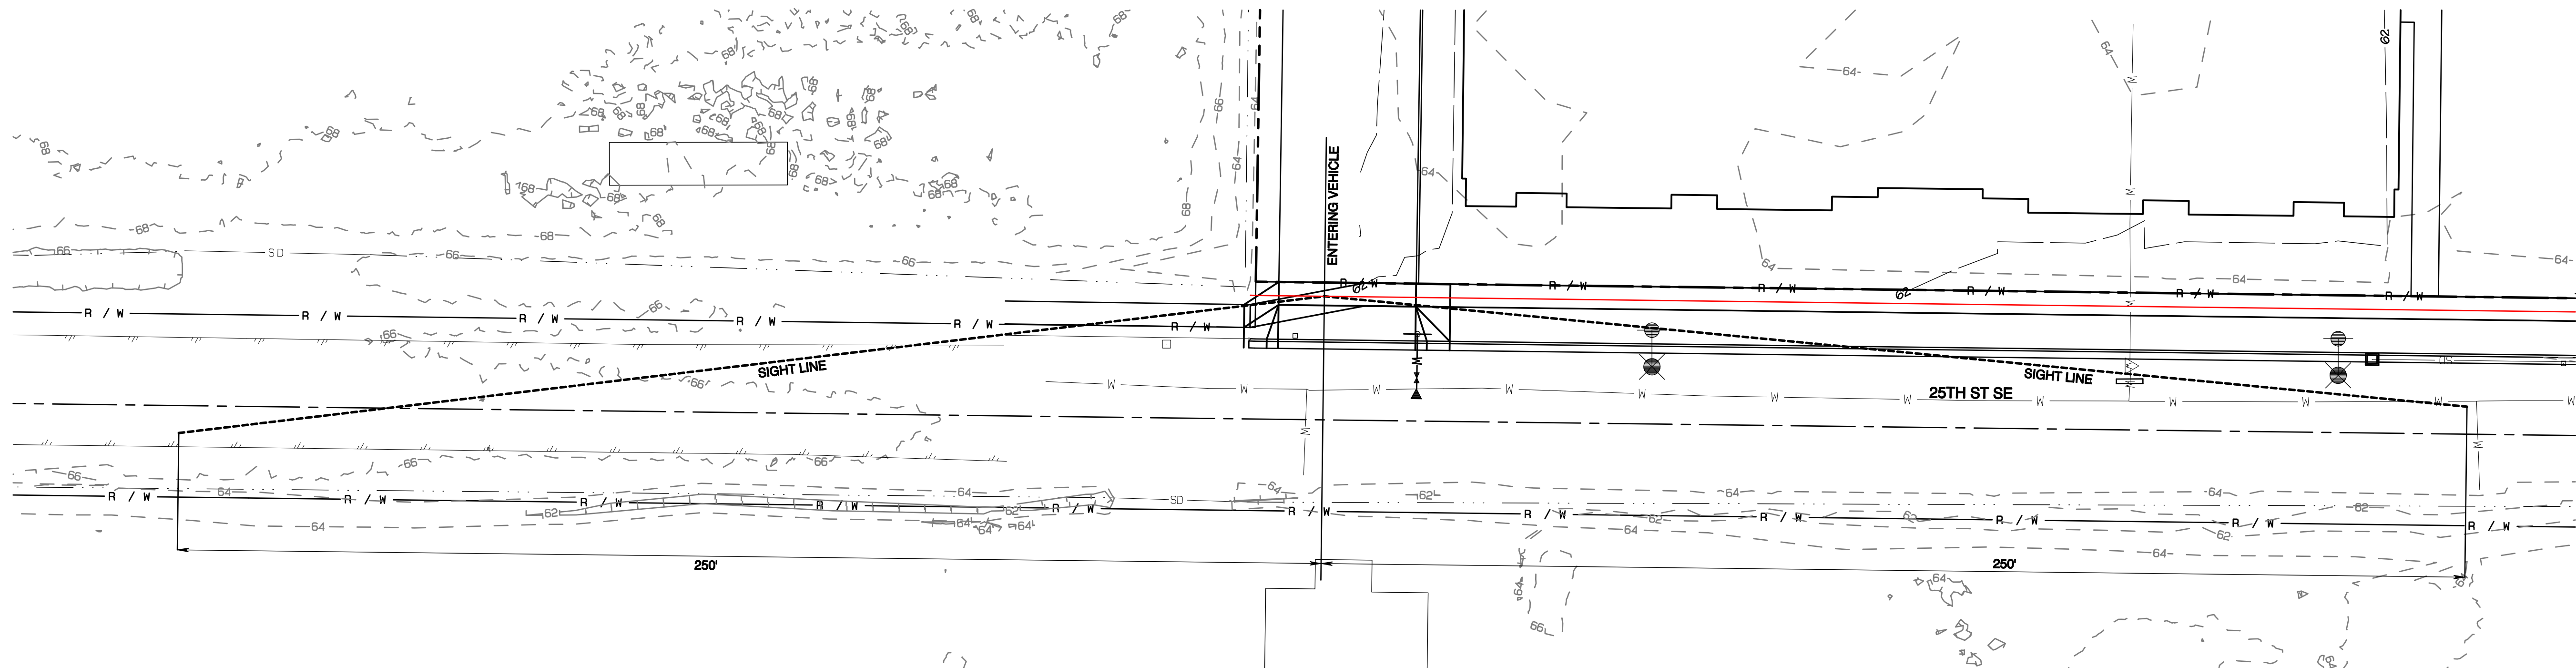

LOOKING SOUTH FROM DRIVEWAY



LOOKING NORTH FROM DRIVEWAY

25th St SE Entering Sight Distance Exhibit

Sekyra Senior Housing Complex

Kilcha Sekyra
629 21st St. SE
Puyallup, WA 98372
Phone 253.381.7098 email skilcha@live.com

DRAWING
ESD-2
SHEET 2
OF 2



AZURE GREEN
CONSULTANTS

409 East Pioneer, Suite A - Puyallup, WA 98372
Phone 253.770.3144 fax 253.770.3142

feasibility planning engineering surveying

JOB NO. 2243
DATE: May 5, 2024
DESIGNED BY: Bob Trivett
DRAWN BY: Bob Trivett
CHECKED BY: Bob Trivett
APPROVED BY: Paul Owen

REVISION	DATE
1	
2	
3	
4	
5	
6	
7	
8	
9	
10	

